


PROPOSED CONTRACTOR'S AREA - DETAILS TO BE FULLY AGREED ONCE MAIN CONTRACTOR HAS BEEN APPOINTED

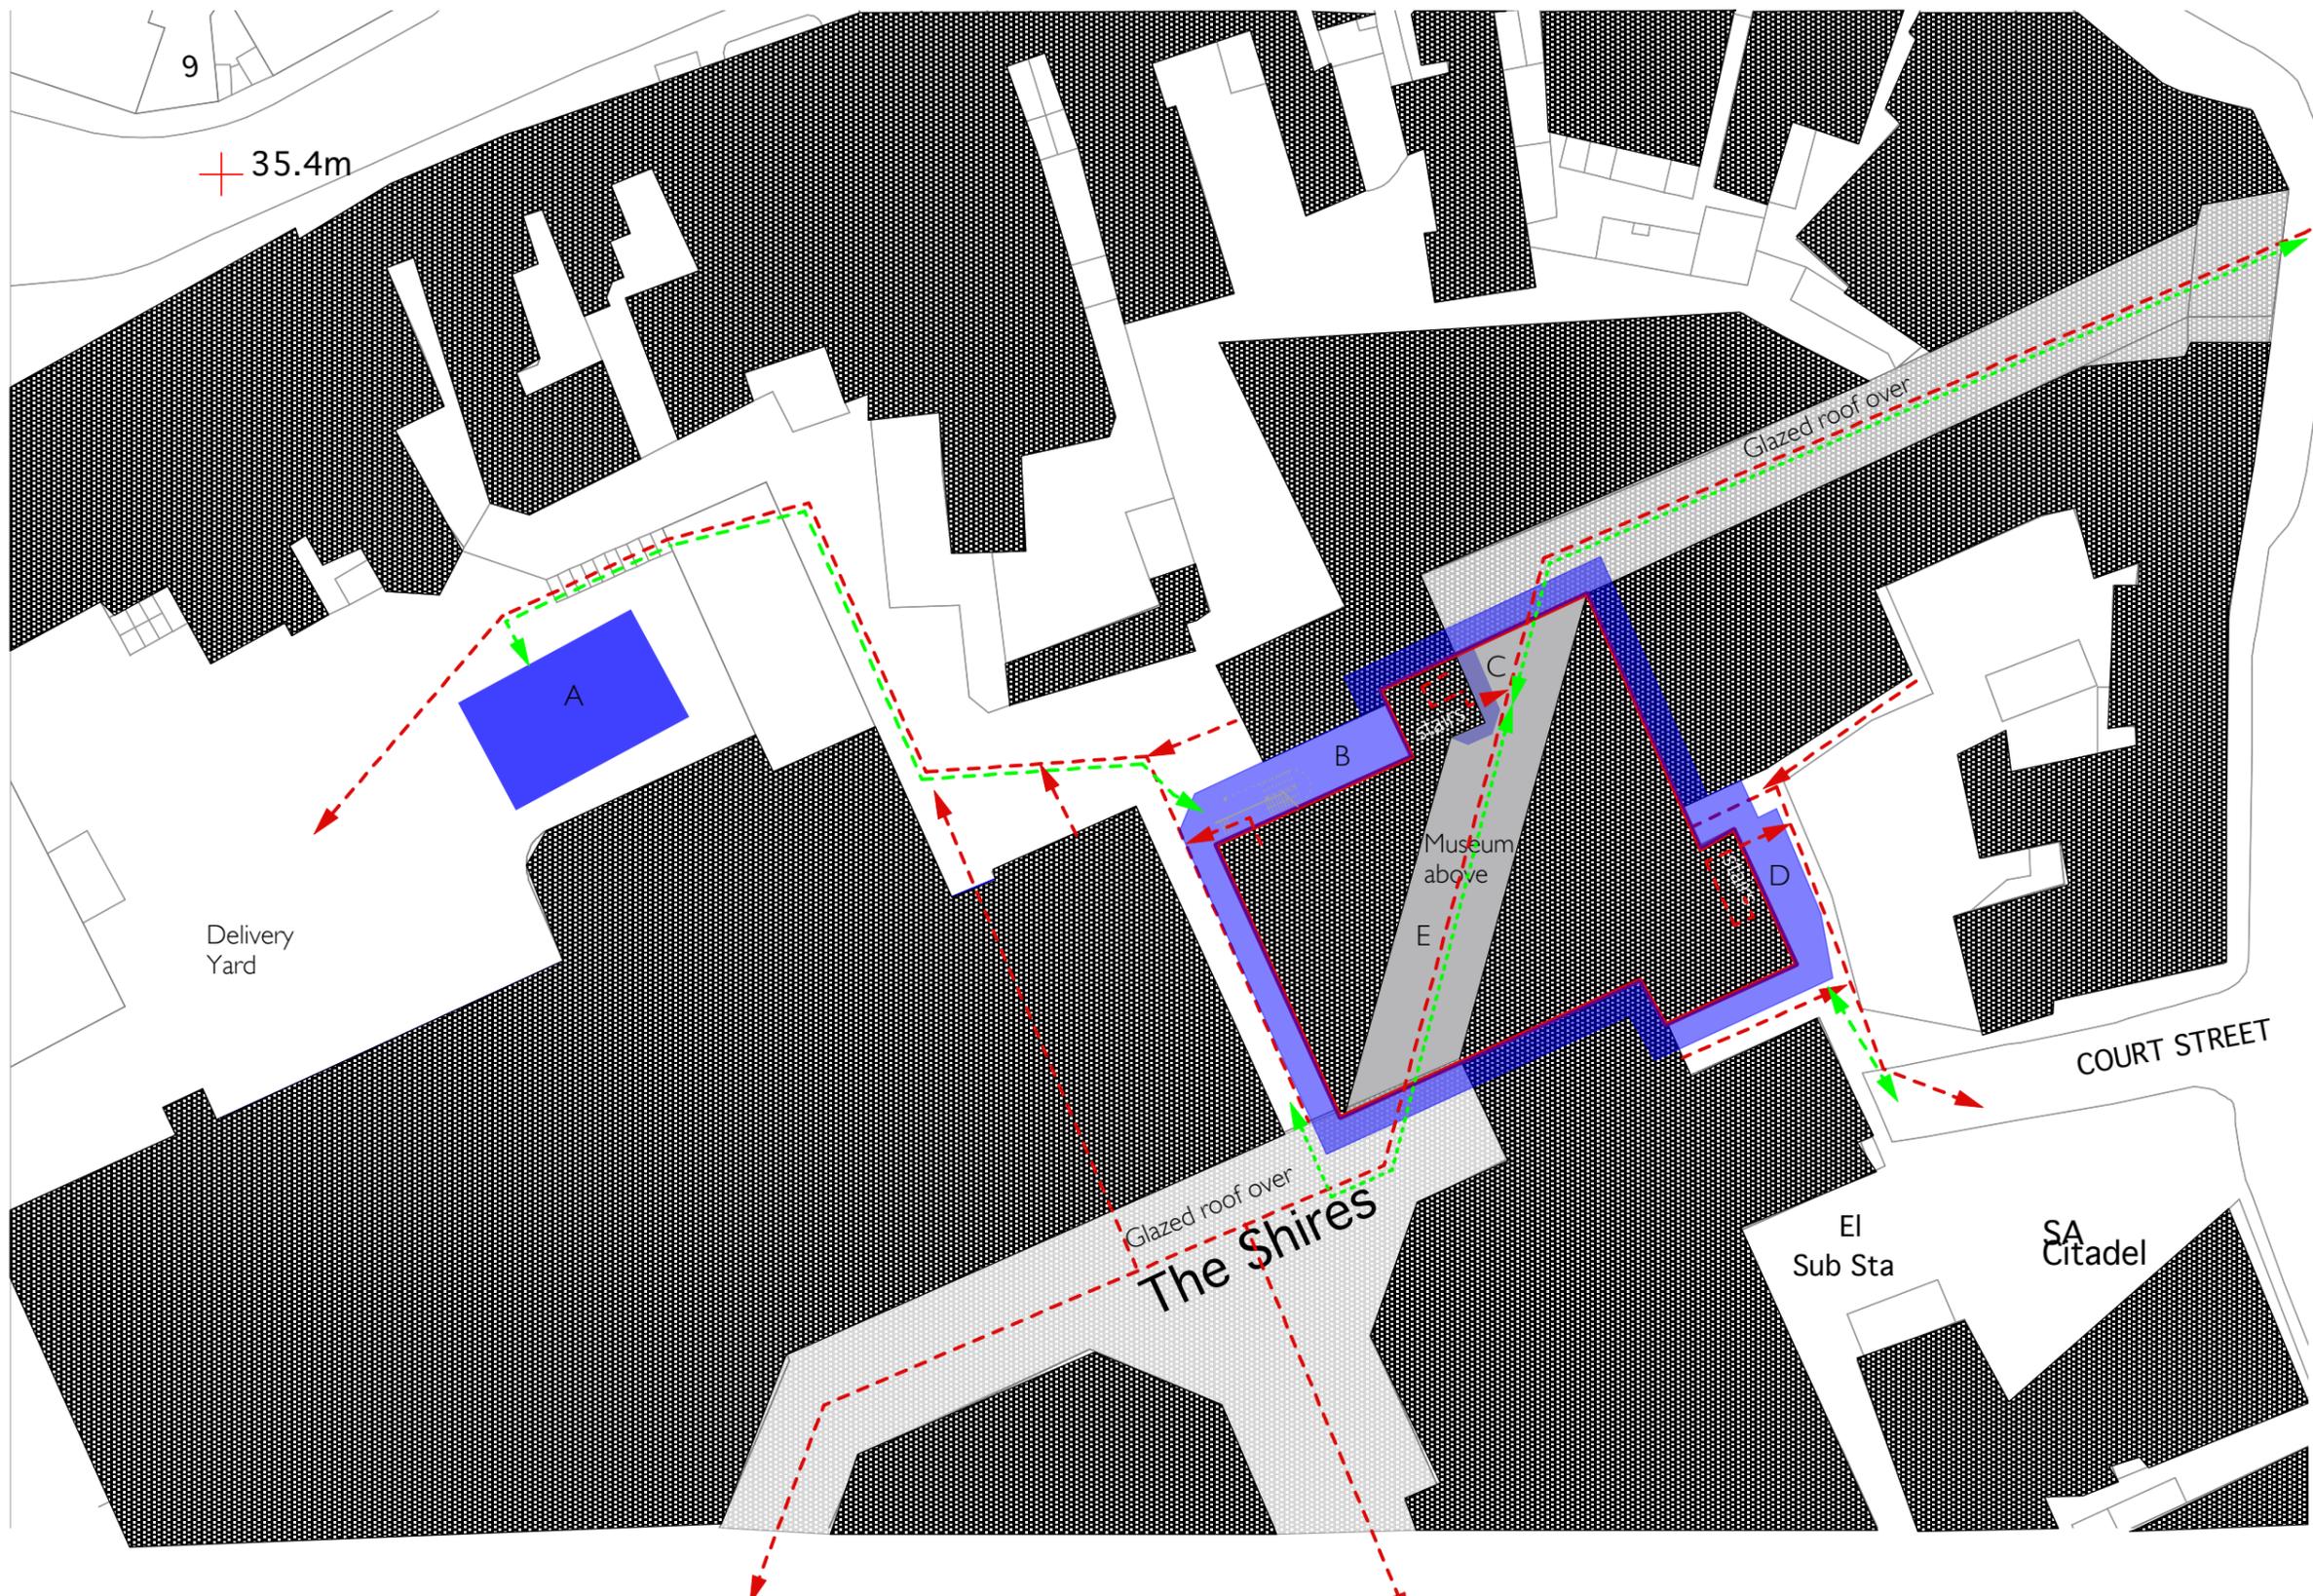

- Home Mill, site of Trowbridge Museum - second / third floor.
- Scaffolding / Cradles: 2 metre zone to complete perimeter of building. Area, shown, is subject to existing shopping centre roof loadings and bridging glazed rooflights. Exact details to be confirmed and agreed by main contractor and specialist scaffolding designer / engineer and Cradle supplier based on structural engineer's details
- Public / tenant / contractor fire escape routes TO BE MAINTAINED AT ALL TIMES. Minimum width of fire escape routes to be established and agreed by main contractor.
- Contractor - Site / compound access routes All to be managed by main contractor's Health & Safety Plan in agreement with Museum and Shire's Shopping Centre.
- Contractor - Out of hours access delivery routes.

Notes updated to include cradle access
976 / 003A
 Trowbridge Museum Redevelopment
 The Shires, Court Street, Trowbridge
 Wilts. BA14 8AT
 for Trowbridge Town Council
 SITE PLAN (Ground Level)
PROPOSED CONTRACTOR'S AREA
 1:500 @ A3 22 Feb 2017
ARCHITECTON
 The Wool Hall 12 St Thomas Street
 Bristol BS1 6JJ
 t 0117 9105200 f 0117 9260221
 e info@architecton.co.uk

- Site Compound A: Area within existing delivery yard proposed for use as site compound and vehicular access. Occasional mobile crane access required to lift materials up to site level. Details to be agreed by main contractor.
- Site Compound B: Site compound for museum access, construction of new lift and site storage. Maintain fire escape from lower floors.
- Site Compound C: Existing Museum Entrance. Area to have full height painted hoarding with security doors. Allow up to 2 metre zone around museum entrance. Details and timing of access to be agreed.
- Site Compound D: Area within existing delivery yard proposed for use as site compound with vehicular access. Existing shop fire escape routes to be maintained. Access to museum via existing fire escape stairs.
- Area E: Fore Street Mall (Area shaded grey) Potential redecorations to Fore Street to be agreed. Access and timing to be agreed.

