


NOTES: Do not scale dimensions. If in doubt please ask!

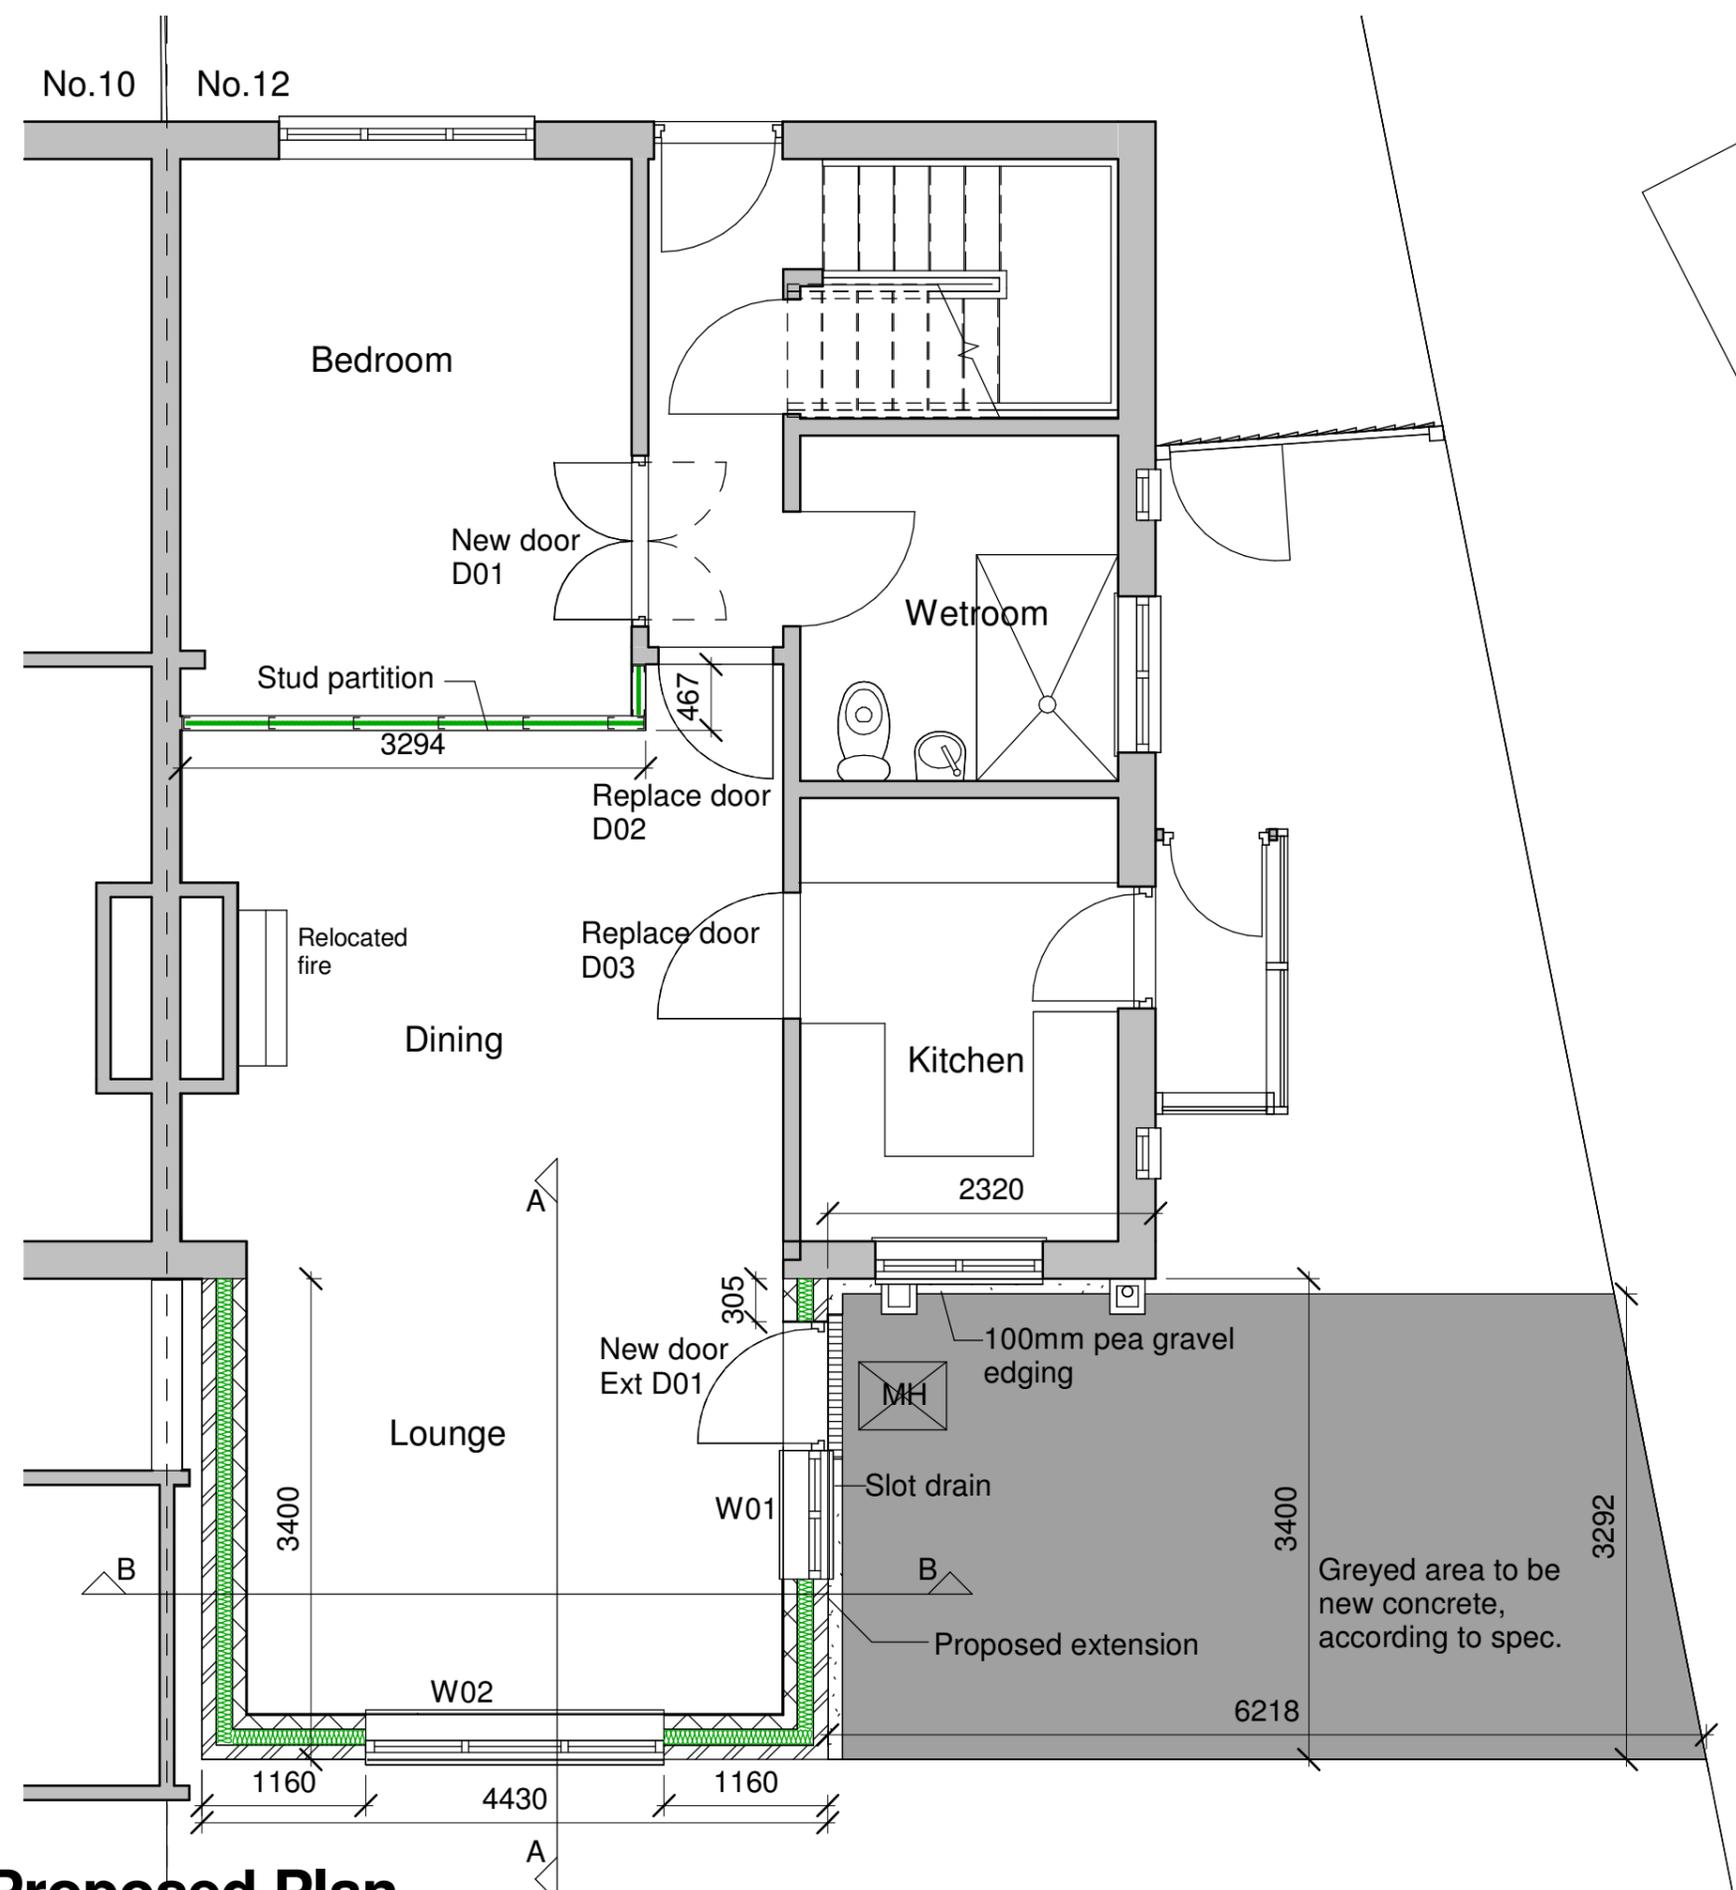

Directorate of Housing Leisure & Property Services
Broxtowe Borough Council,
Foster Avenue, Beeston,
Nottingham, NG91AB
Tel : 0115 917 7777
Email : env@broxtowe.gov.uk

PROJECT:
12 Lindley Street

Title:
Proposed Plan

Scale: 1 : 50 Date: 08/02/18

Drawn by: SG Checked By: SD Size: A3

DWG No: CW18.001.003

1 Proposed Plan

1 : 50