

Do not scale this drawing or associated computer digital data, and use figured dimensions only. All dimensions are in millimetres and levels in metres unless noted otherwise. Any discrepancies should be checked on site prior to works commencing. Any discrepancies or items where dimensions cannot be determined should be reported to KSS. Revisions should refer to changes against previous revision.

REV	DATE	DESCRIPTION	DRWN	CHKD
P01	28.04.21	PRELIMINARY ISSUE	KI	KI

GENERAL NOTES AND LEGEND

NOTE:
THIS DRAWING COVERS THE STATUE AREA FENCELINE SETTING OUT ONLY. FOR HEDGE & PARAPET SCOPE OF WORKS REFER TO HED DRAWING LC419-STA-LAN-L-DGA-904-7102


FENCE POST WIDTHS SET OUT ON PLAN DUE TO CURVED NATURE OF PROPOSED FENCELINE. HEDGE AND PARAPET HIDDEN ON ELEVATIONS FOR CLARITY

DIMENSIONS TO BE VERIFIED ON SITE, SETTING OUT WIDTHS SUBJECT TO ON SITE SURVEY OF EXISTING RAISED PLANTER, KERB AND AS BUILT WALKWAY WIDTH


GATE AND FENCE SYSTEM GALVANIZED AND PPC FINISHED BLACK TO MATCH EXISTING ADJACENT FENCING

FOR WELD MESH DETAILS GENERALLY REFER TO:
LC419-STA-LHD-L-DDE-904-7513
LC419-STA-LHD-L-DDE-904-7514
FOR GATE DETAILS GENERALLY REFER TO:
LC419-STA-LHD-L-DDE-904-7515
TO BE READ IN CONJUNCTION WITH NBS SPECIFICATION:


LC419-STA-LAN-L-SPE-904-7713
GATE TO NBS Q40/570A
OPEN MESH FENCE TO NBS Q40/126A

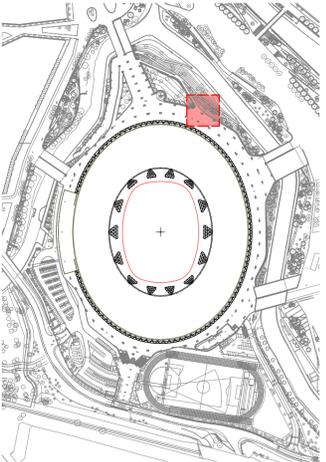


KEY PLAN

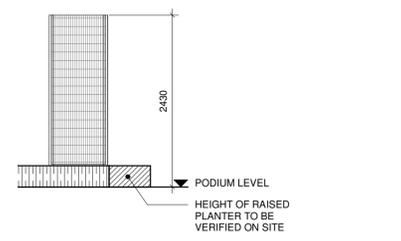


2 ELEVATION
STATUE AREA FENCE ELEVATION A 1:50

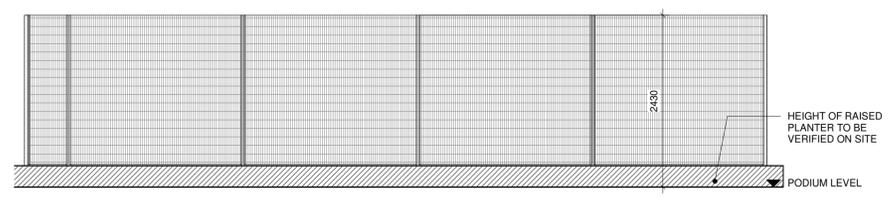


3 ELEVATION
STATUE AREA FENCE ELEVATION B 1:50

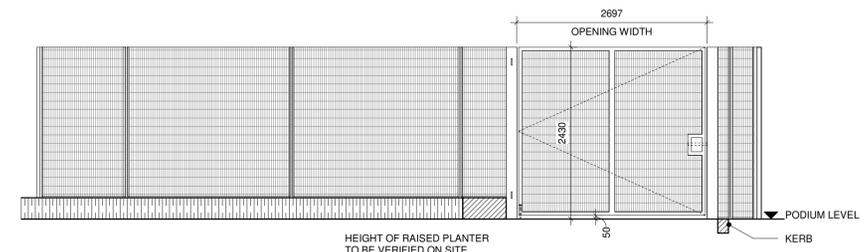


4 ELEVATION
STATUE AREA FENCE ELEVATION C 1:50

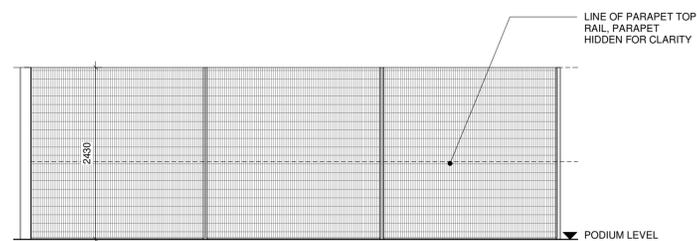


5 ELEVATION
STATUE AREA FENCE ELEVATION D 1:50

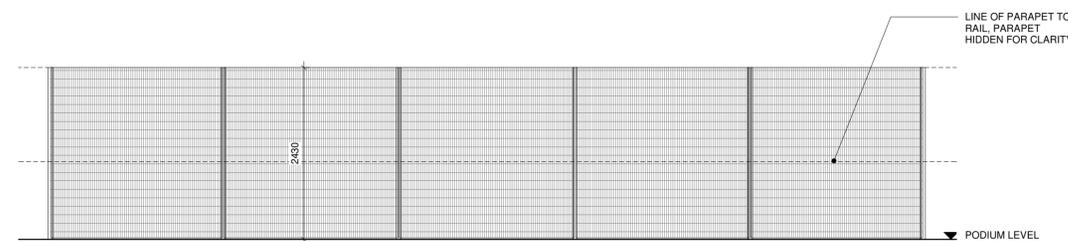

6 ELEVATION
STATUE AREA FENCE ELEVATION E 1:50

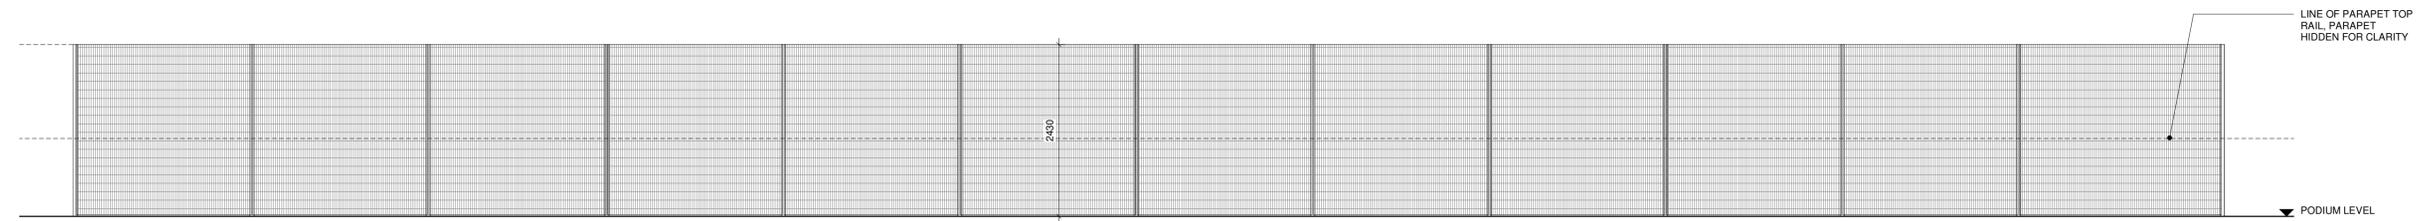

7 ELEVATION
STATUE AREA FENCE ELEVATION F 1:50

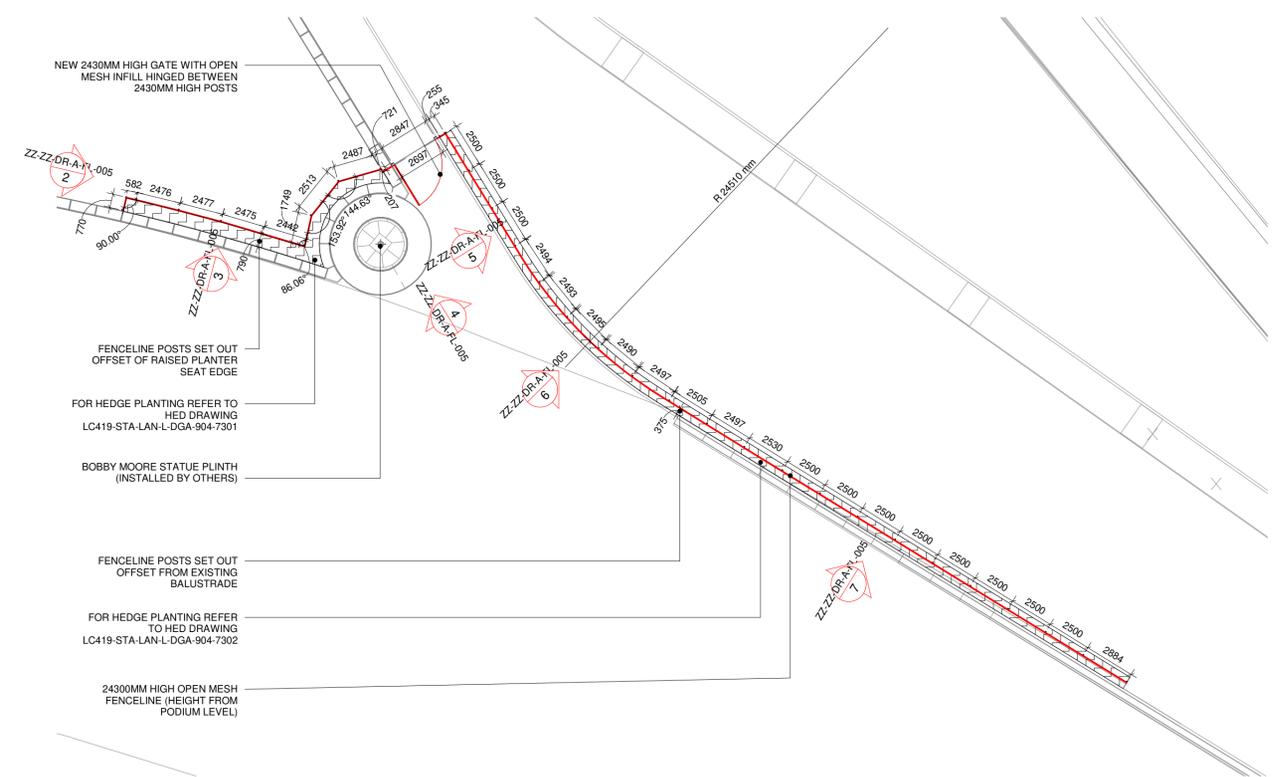

1 PLAN
STATUE AREA FENCE SETTING OUT PLAN 1:200

KSS London 1 James Street London W1U 1DR
Kent 7 Blighs Walk Sevenoaks TN13 1DB
KSSGROUP.COM T+44(0)20 7907 2222

CLIENT
LONDON STADIUM

PROJECT
LONDON STADIUM

DRAWING TITLE
SECURITY FENCE LINE - STATUE AREA

DRAWING DATA & REFERENCE		Scale	Sheet Format	Drawn By	Date Drawn
As indicated	@ A1			Author	
File Ref	17800-KSS-MA-M3-A-0001	Checked By	KI	Date Checked	28.04.21
Status	PRELIMINARY	Submittal	S0	Revision	P01

Project Ref. Originator Zone Level Type Role Series & Sequence
17800-KSS-ZZ-ZZ-DR-A-FL-005