


THIS IS NOT A PLANNING APPLICATION DRAWING

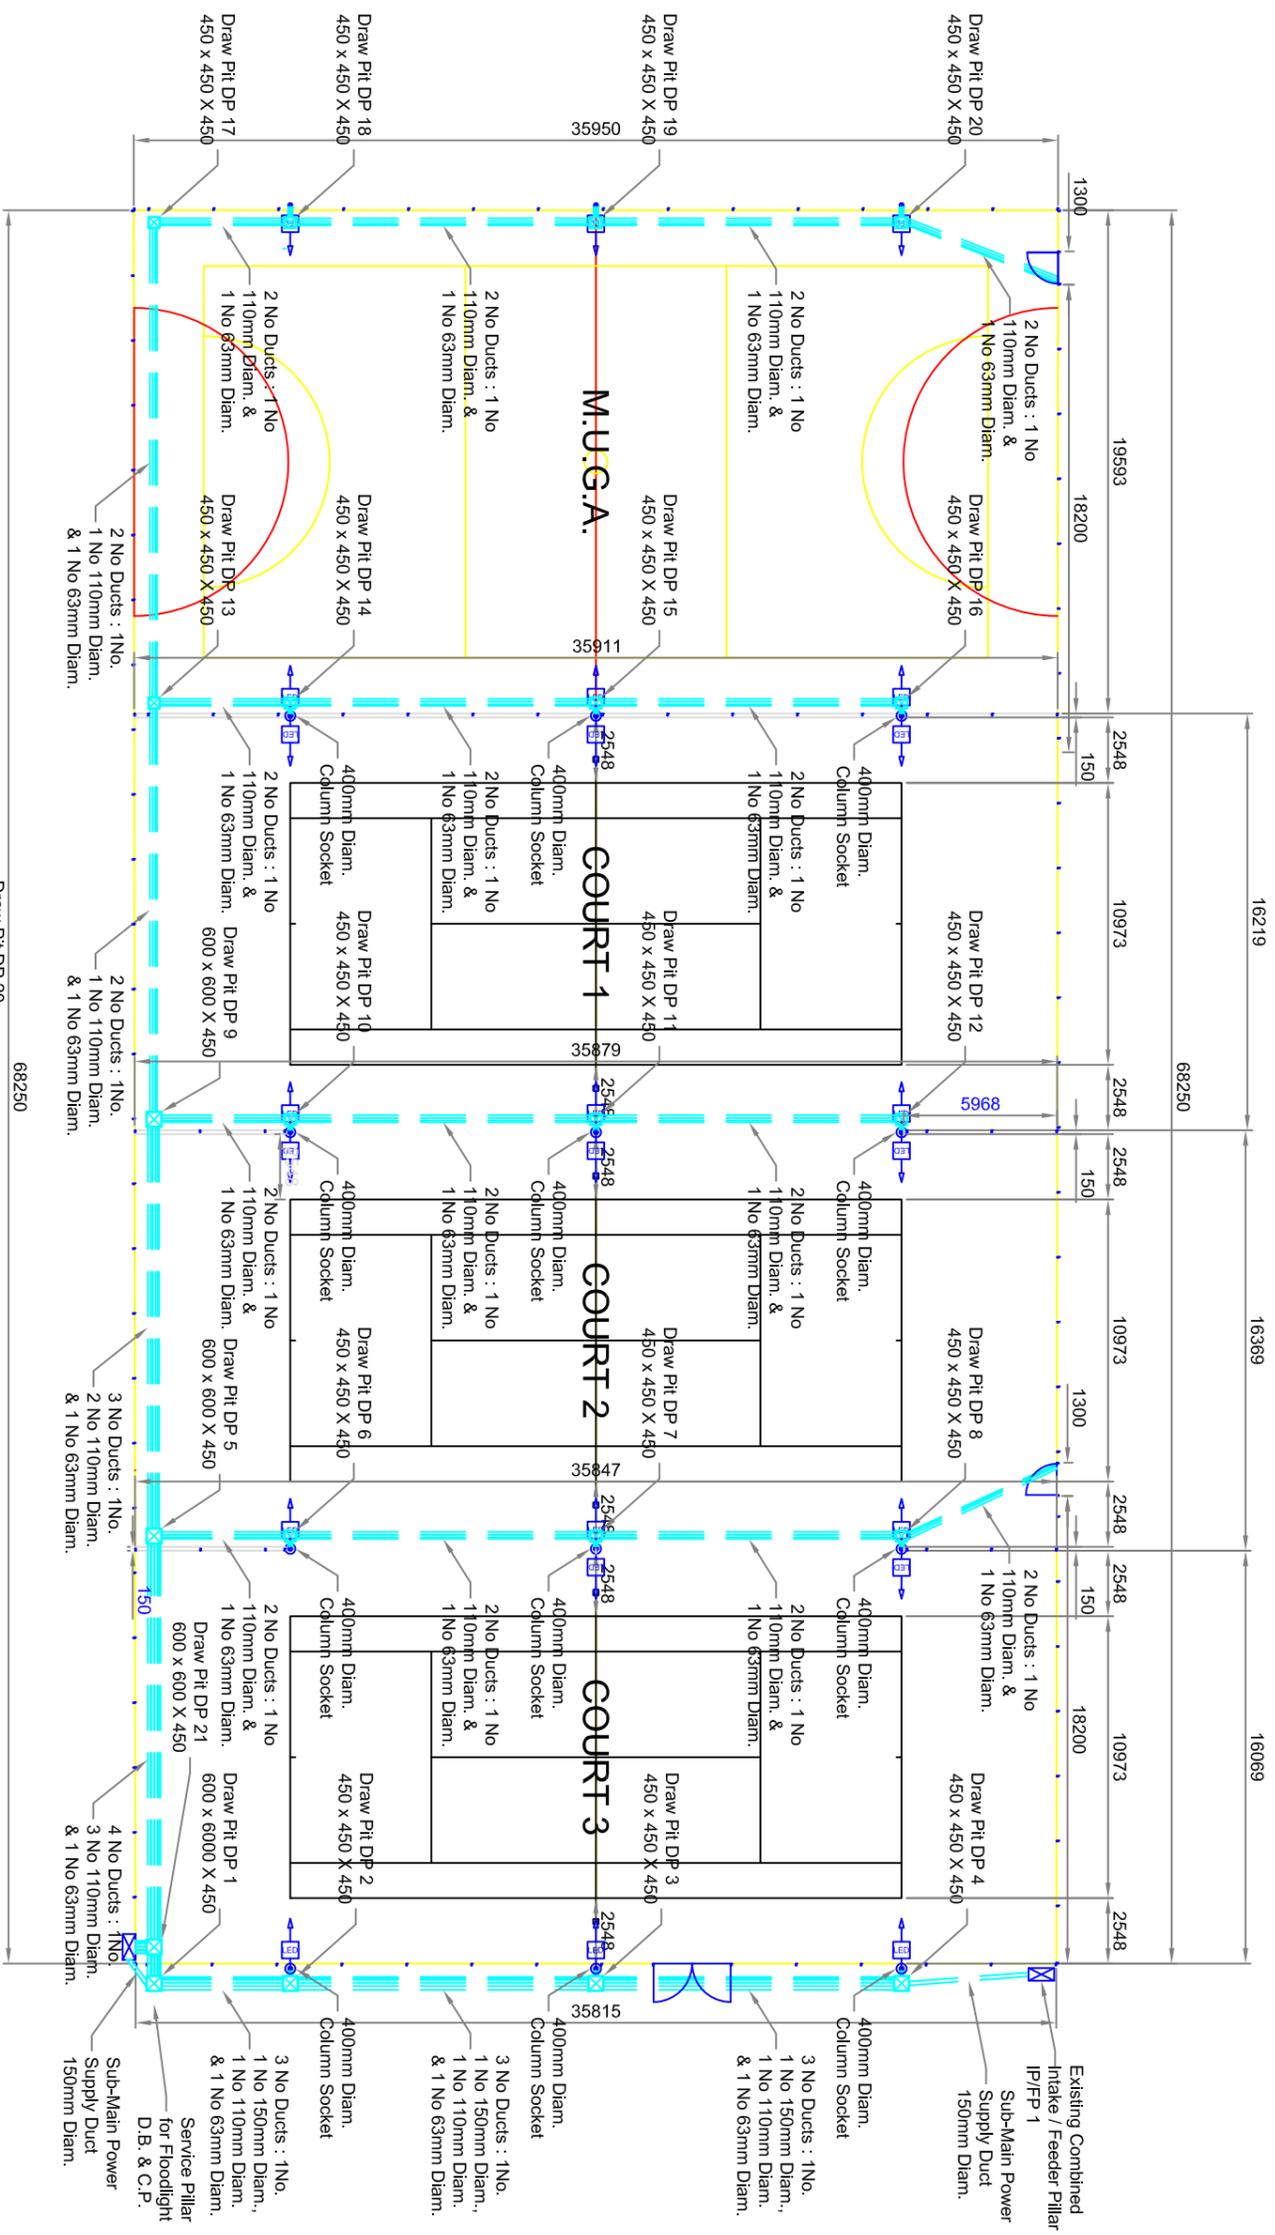

PROPOSED LAYOUT COURT NRS 1 - 3 & M.U.G.A

THIS IS AN A3 DRAWING AT
A SCALE OF 1 TO 275

Notes:

Rev	Date	Description
A	12.01.16	ADD. DIMENSIONS
B	17.01.17	DOUBLE GATE
C	17.01.17	DUCTING
D	04.03.17	SERVICE PILLAR
-	-	-
-	-	-
-	-	-
-	-	-

Site Location:
TROWBRIDGE PARK
ST. STEPHENS PLACE
TROWBRIDGE
WILTSHIRE. BA14 8AH.

Project Title
TROWBRIDGE PARK

Client:
LAWN TENNIS
ASSOCIATION
TECHNICAL SERVICES

Drawing Title:
PROPOSED LAYOUT
NEW COURT NRS 1 - 3 & M.U.G.A.



39 Hemwood Road, Windsor, Berkshire, SL4 4YX
Telephone: (01753) 850123 Fax (01753) 857799

CONSULTANCY SERVICES



Drawn By: L. WEST	Checked By: S.F.P.D.	Date: 05.01.2016
Scale: 1/275	Sheet: -	Revision: D

Drawing No.
2016 - 039 - 009