


North East Elevation 1 : 200

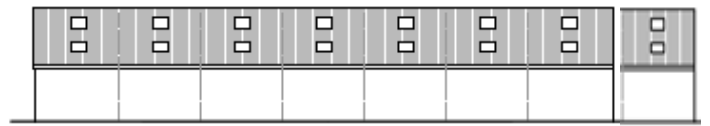

South East Elevation 1 : 200




South West Elevation 1 : 200



North West Elevation 1 : 200

6.096 mts eve's height

48.768mts long

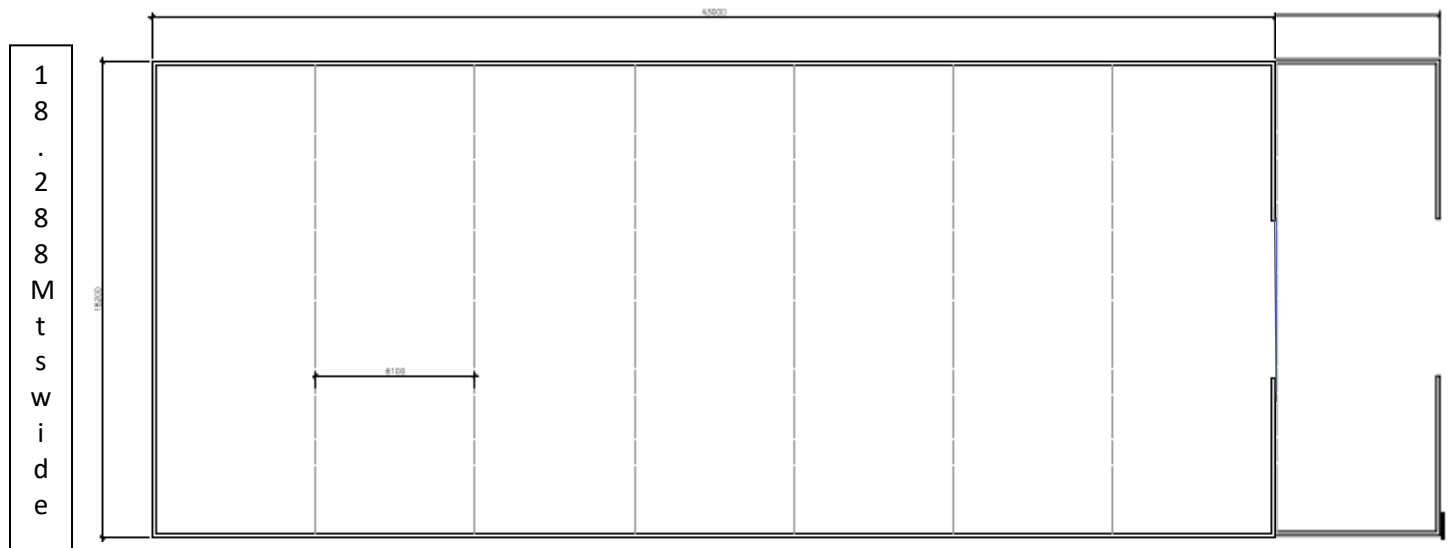

Not to scale

