




IE-01 01 Proposed Women WC 1:20

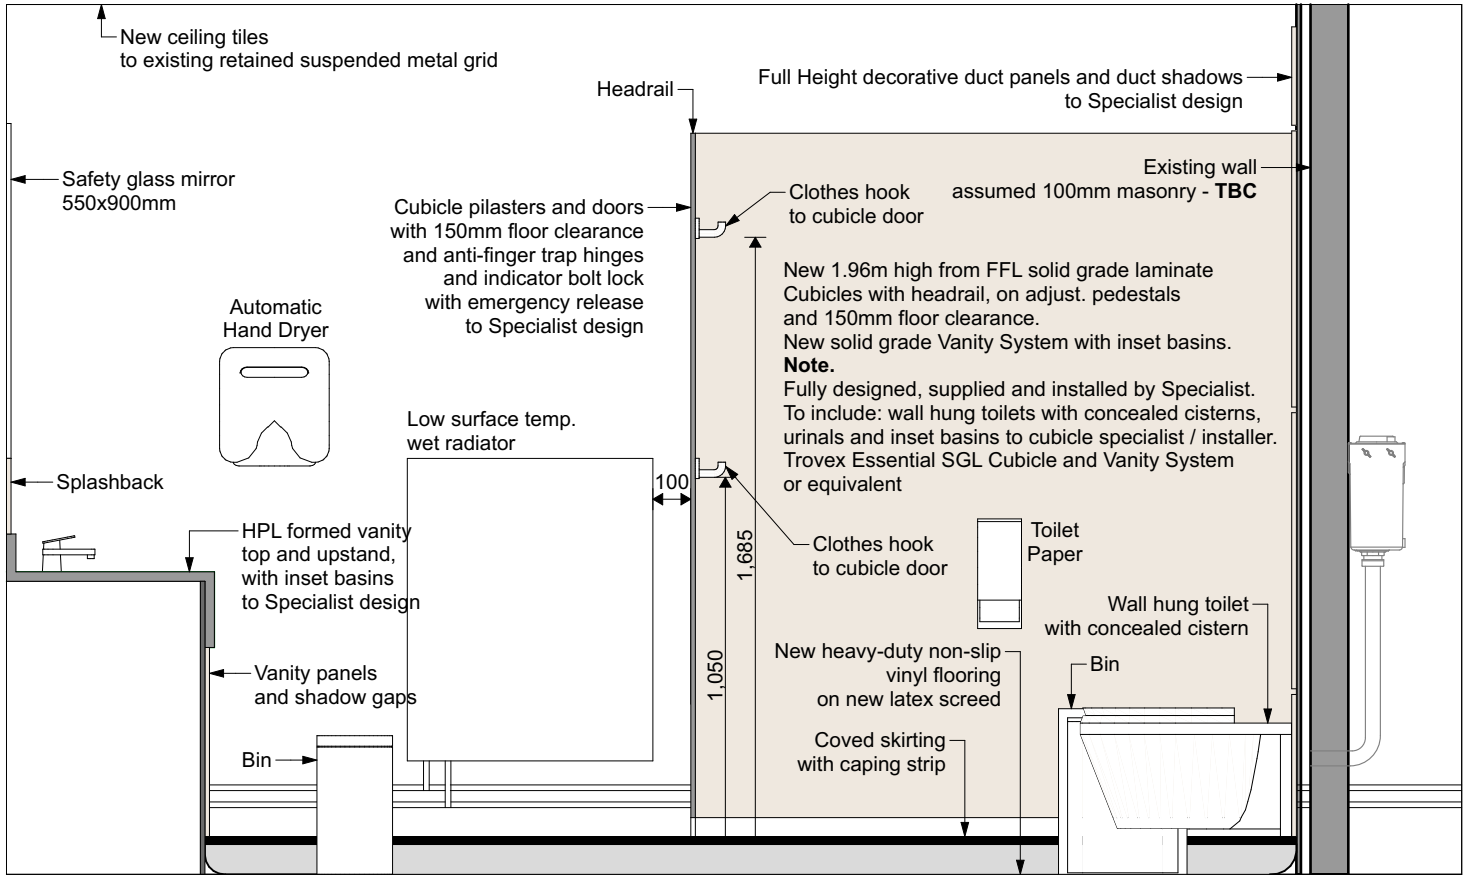


IE-01 02 Proposed Women WC 1:20

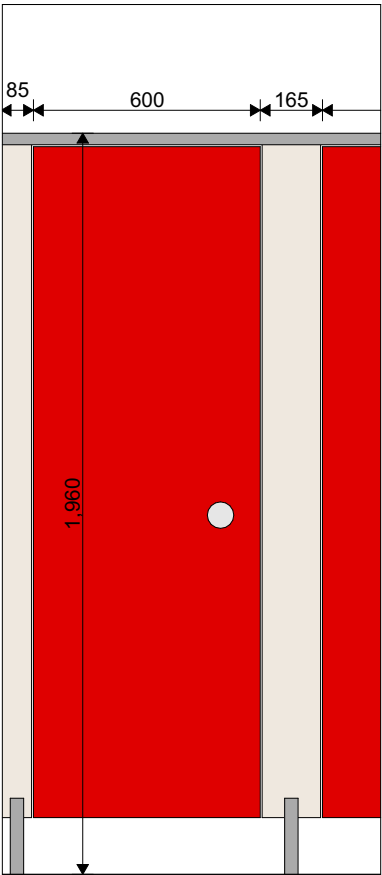

Cubicle Part Elev 1:20

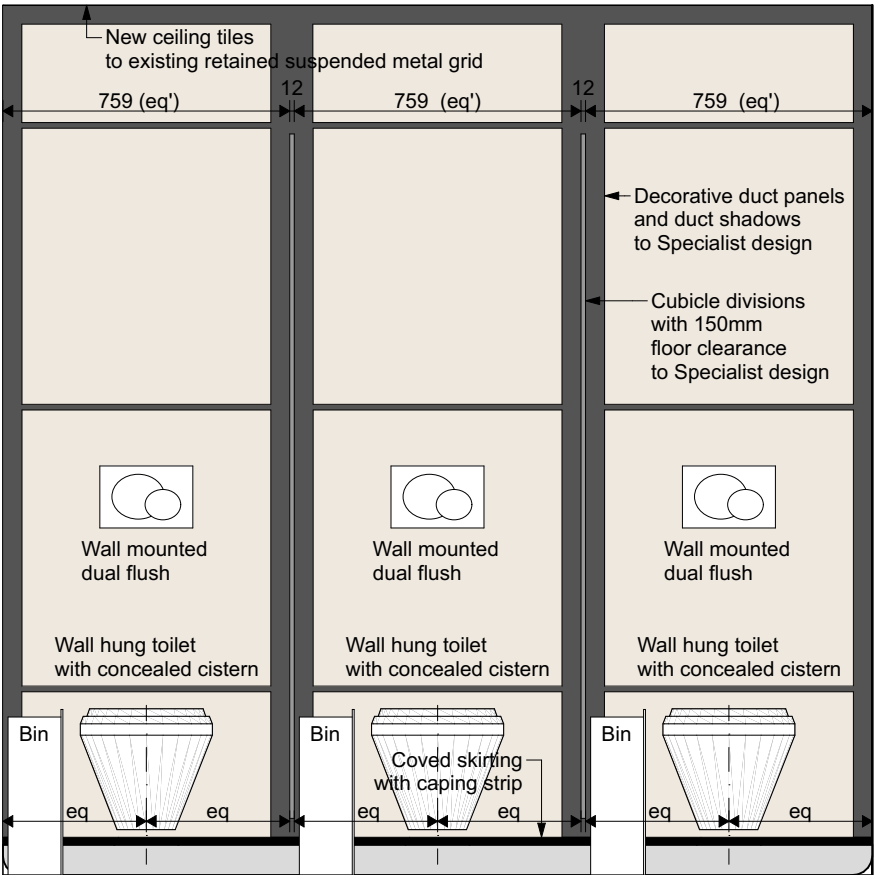

IE-01 03 Proposed Women WC 1:20

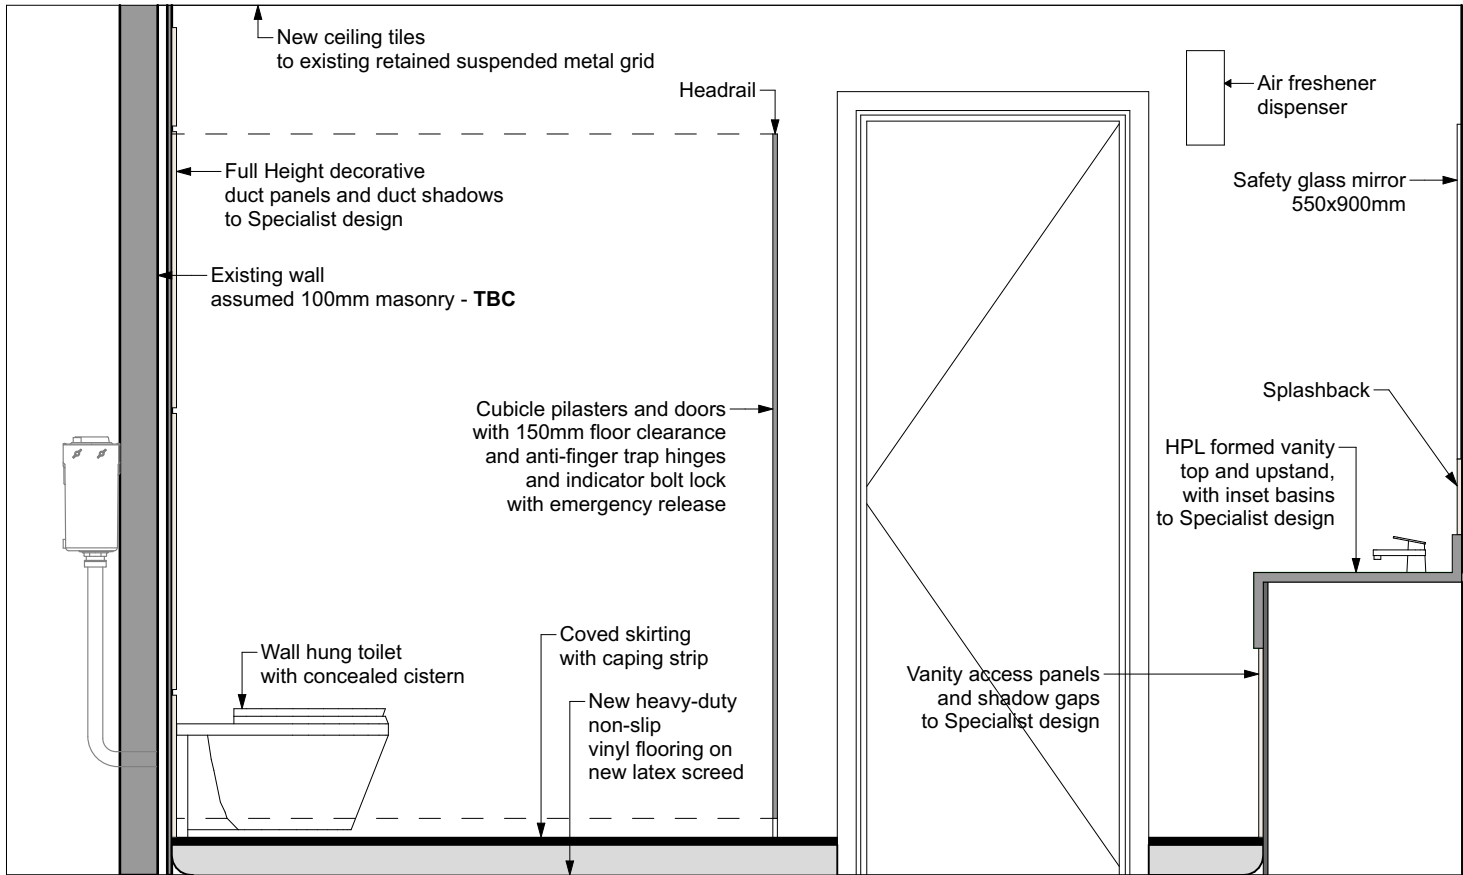

IE-01 04 Proposed Women WC 1:20

Rev ID	Change ID	Change Name	Date
02	Ch-03	Tender	23/01/2025
01	Ch-02	Tender Issue Draft (WIP)	23/01/2025

Project
Crowborough Community Centre
Pine Grove TN6 1FE

Layout Title
Proposed W-WC Elevations

Client
Crowborough Town Council

Purpose of Issue
Tender

Original Scale
A3

Mackellar Schwerdt Architects
Lyell House,
Daveys Lane,
Lewes,
East Sussex,
BN7 2BQ
Email: info@mackellarschwerdt.co.uk
Tel: 01273 480608

MACKELLAR SCHWERTD
architects

NOTES

This drawing is Copyright © and shall not be reproduced nor used for any other purpose without the written permission of the Architects.

Do not scale this drawing.

The Contractor is responsible for checking all dimensions on site. Report any discrepancies, errors or omissions to the Architects immediately.

The Contractor shall ensure that all goods, materials and workmanship conform with current British Agrement Certificates, British Standards and Building Regulations, and ensure that all works are executed in full compliance with all current Codes of Practice and Regulations in respect of Health & Safety.

This office is licensed to reproduce Ordnance Survey maps onto drawings but anyone doing so must ensure that this use is acknowledged by displaying the following on all copies of all paper maps: © Crown copyright. All rights reserved. Licence number AR 100006739

Drawing Number			
Project	Status	Number	Revision
9213	T	022	02