




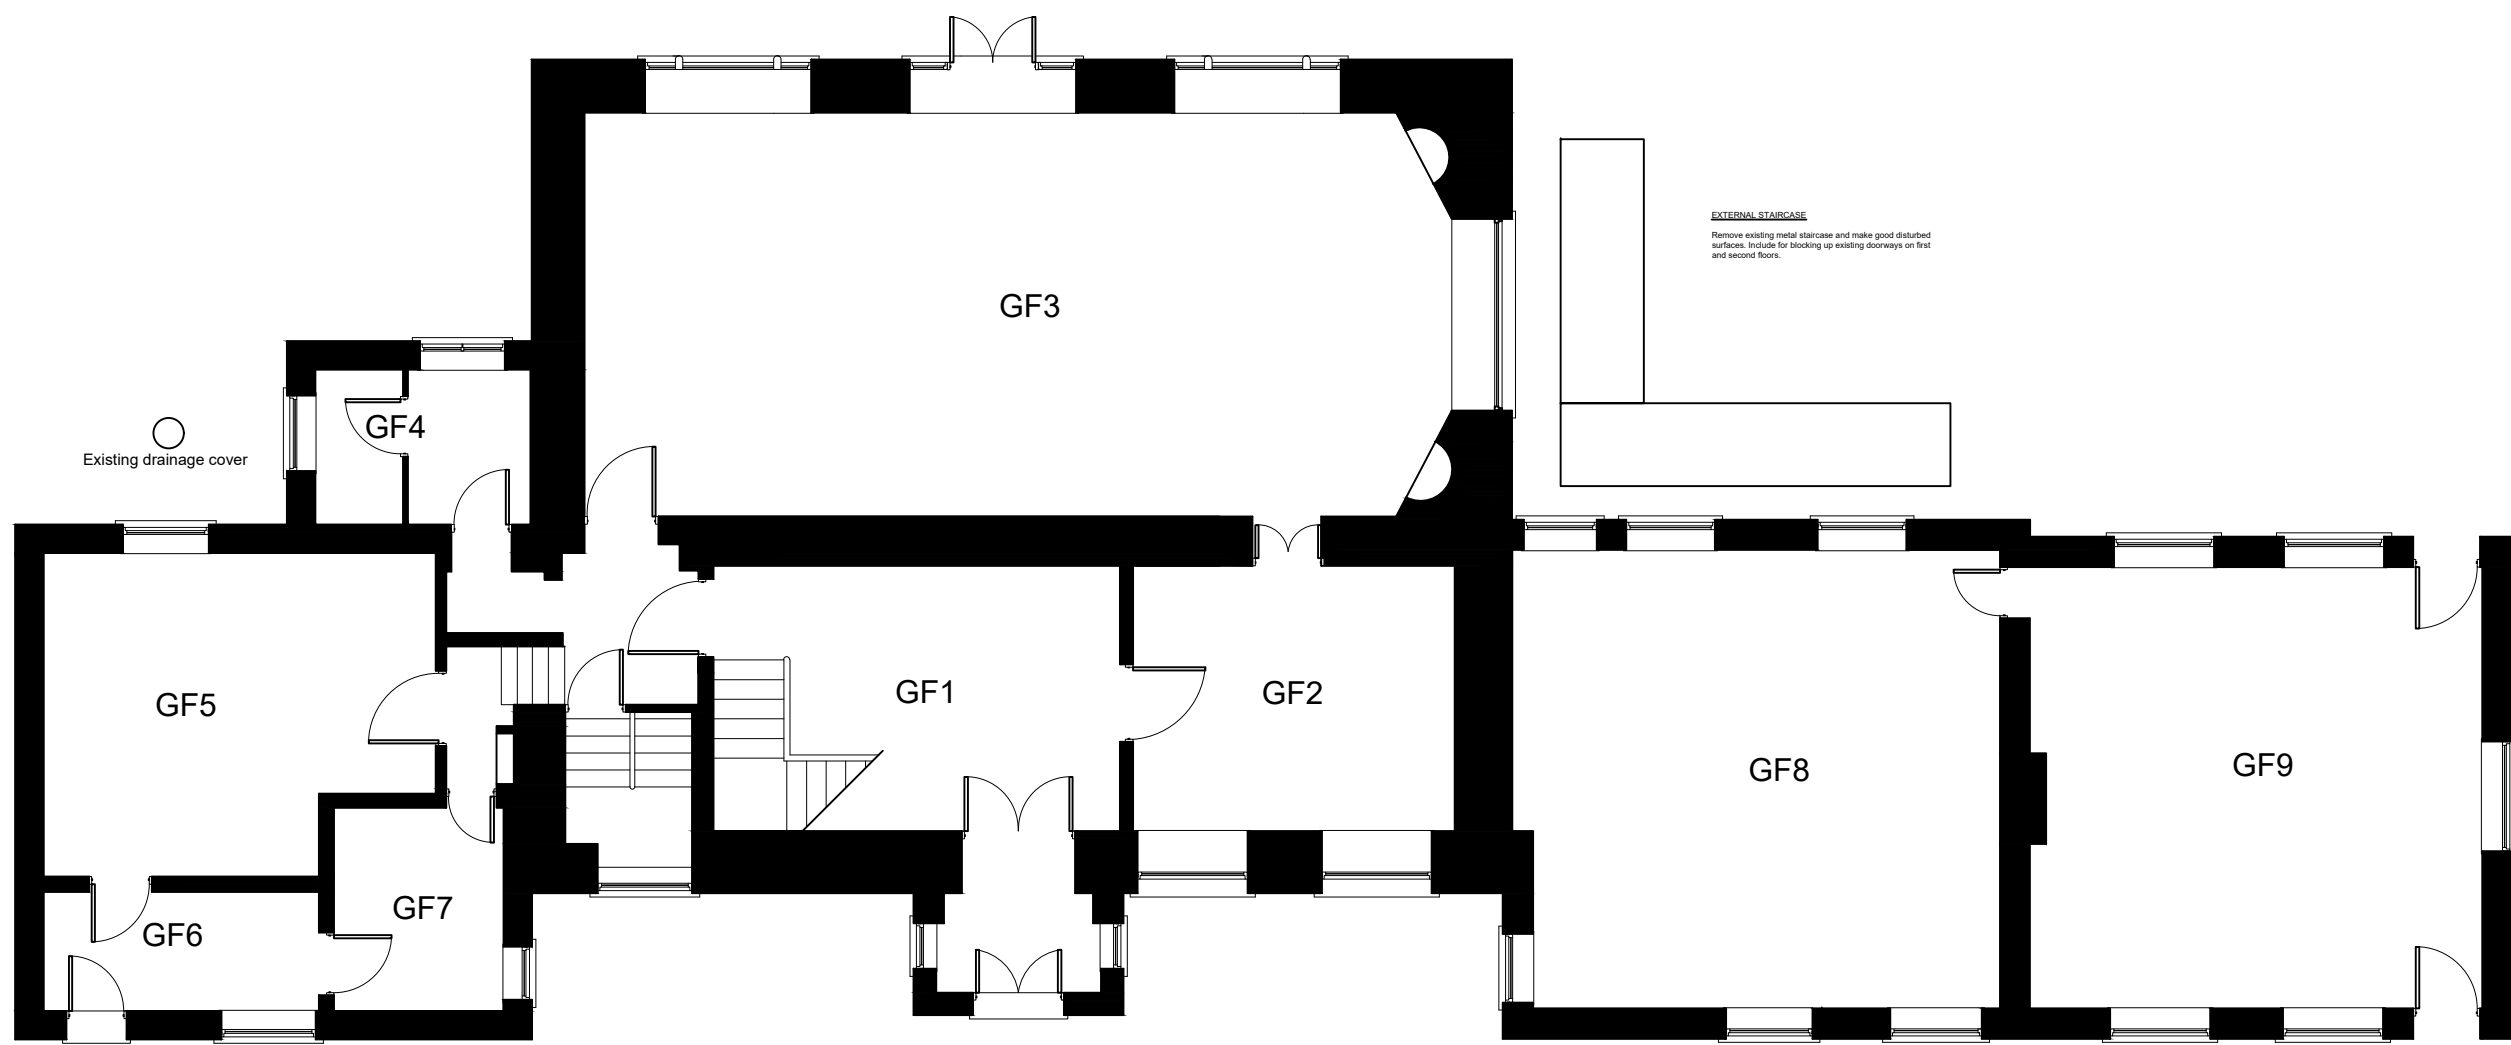


GROUND FLOOR

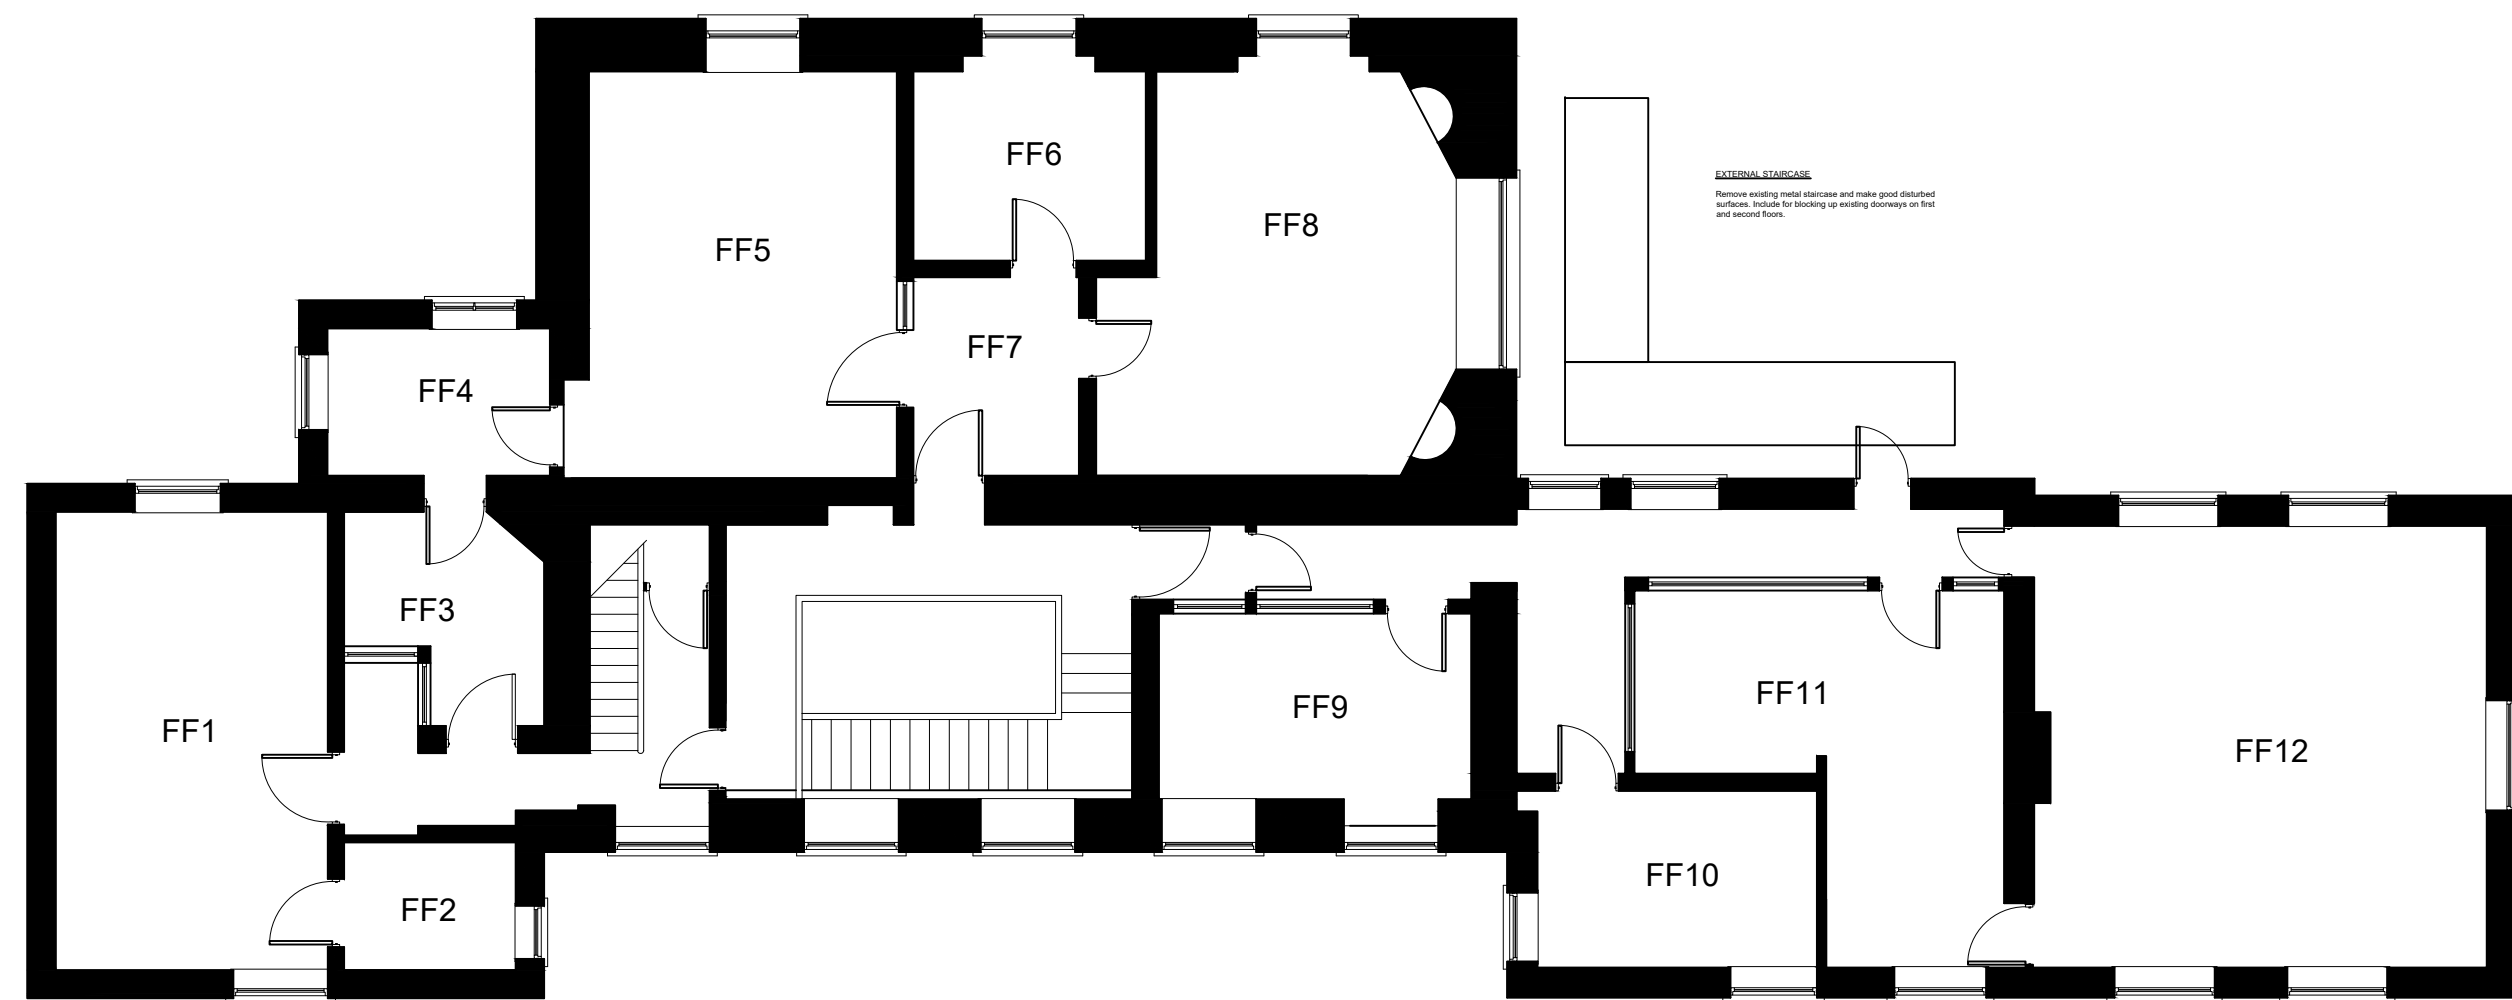

FIRST FLOOR

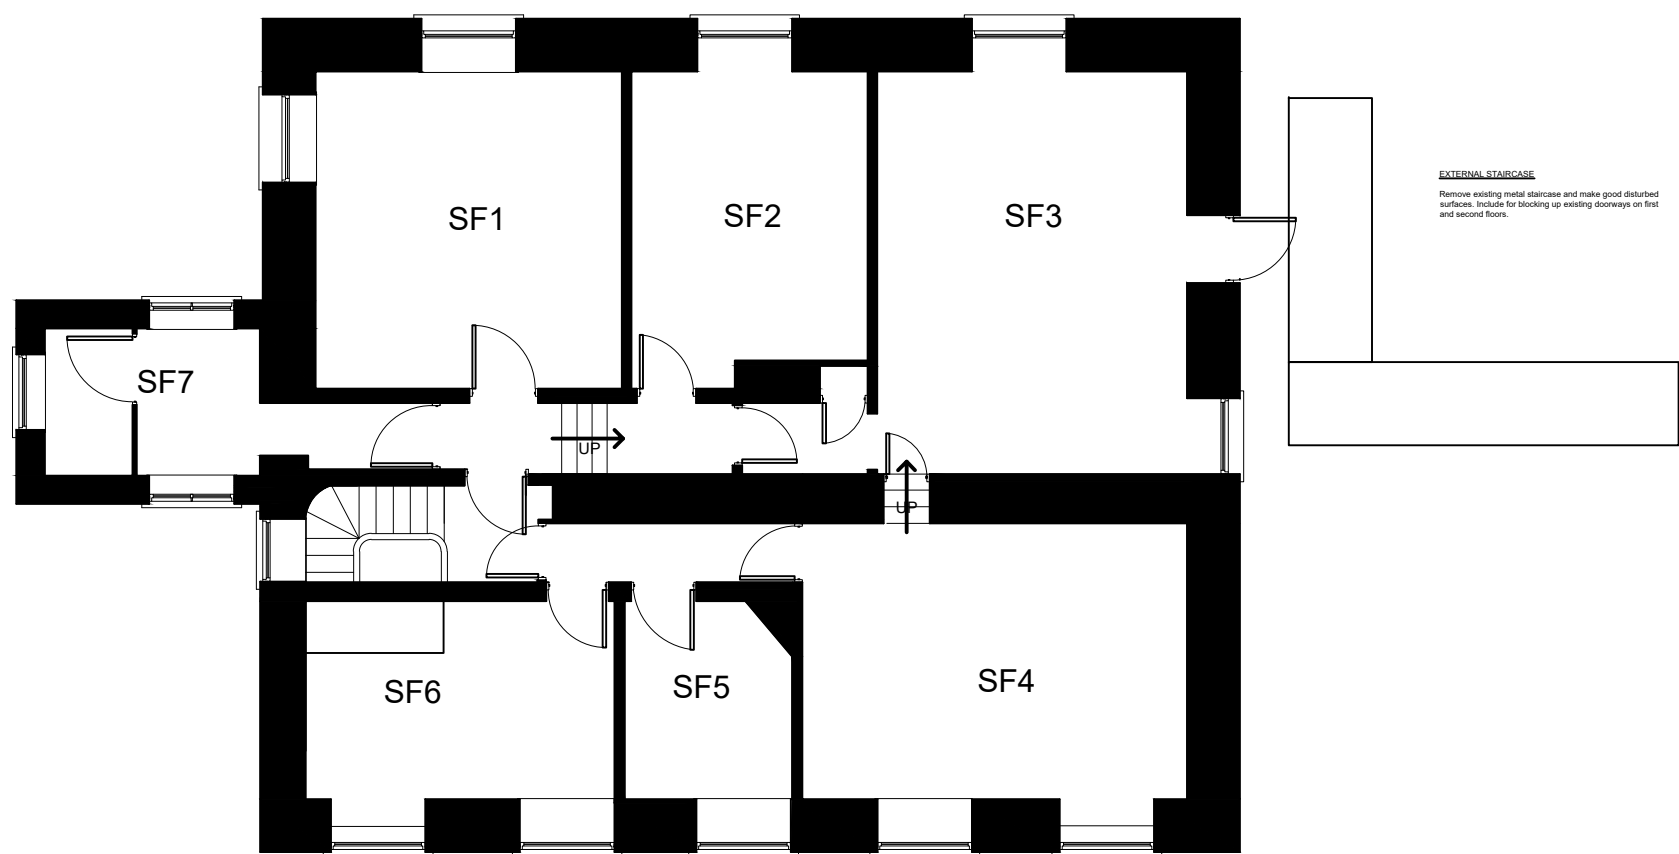

SECOND FLOOR

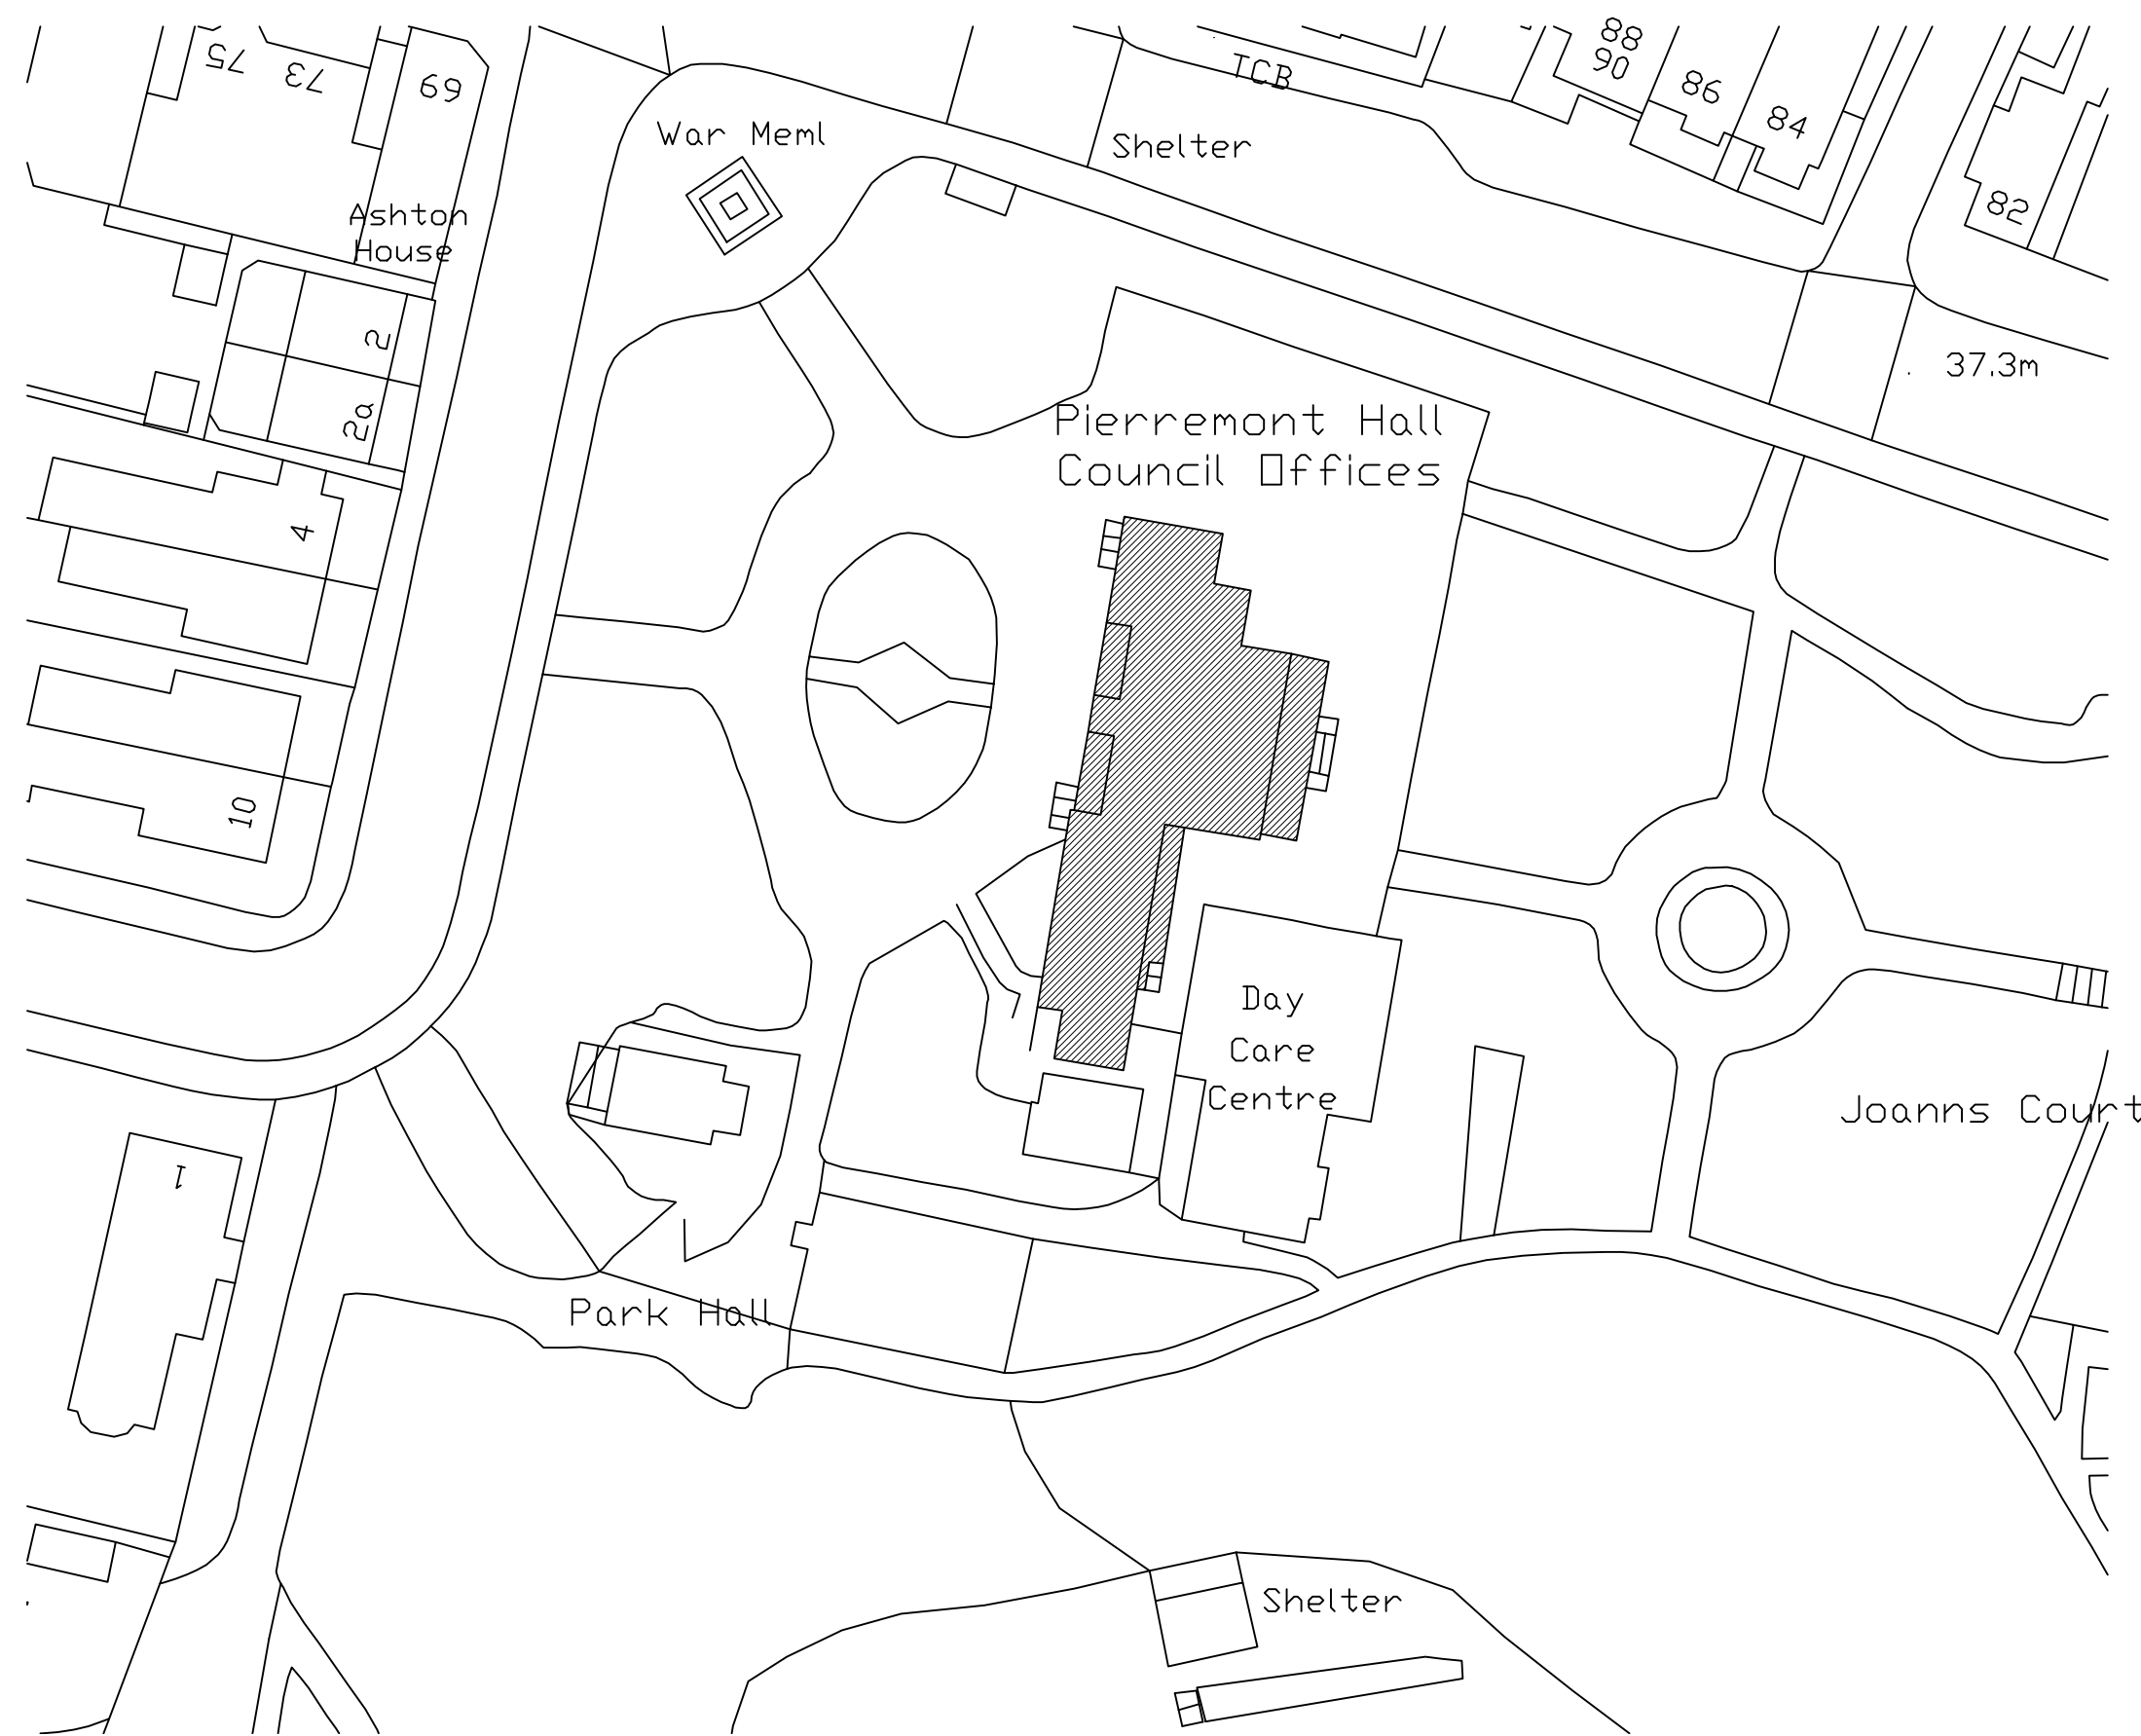

Location Plan 1:500

revisions			

project		Pierremont Hall Pierremont Park Broadstairs		 RUBICON Building Consultancy	
client		Broadstairs and St Peters Town Council			
title		Existing Plans		One Step Beyond Westfield Lane, Etchinghill Kent CT18 8BT Tel 01303863320	
scale	@A1 1:100 1:500	date	Apr 2019	drawn	TSP
				chk'd	
drawing no				1733.E	
				rev	