
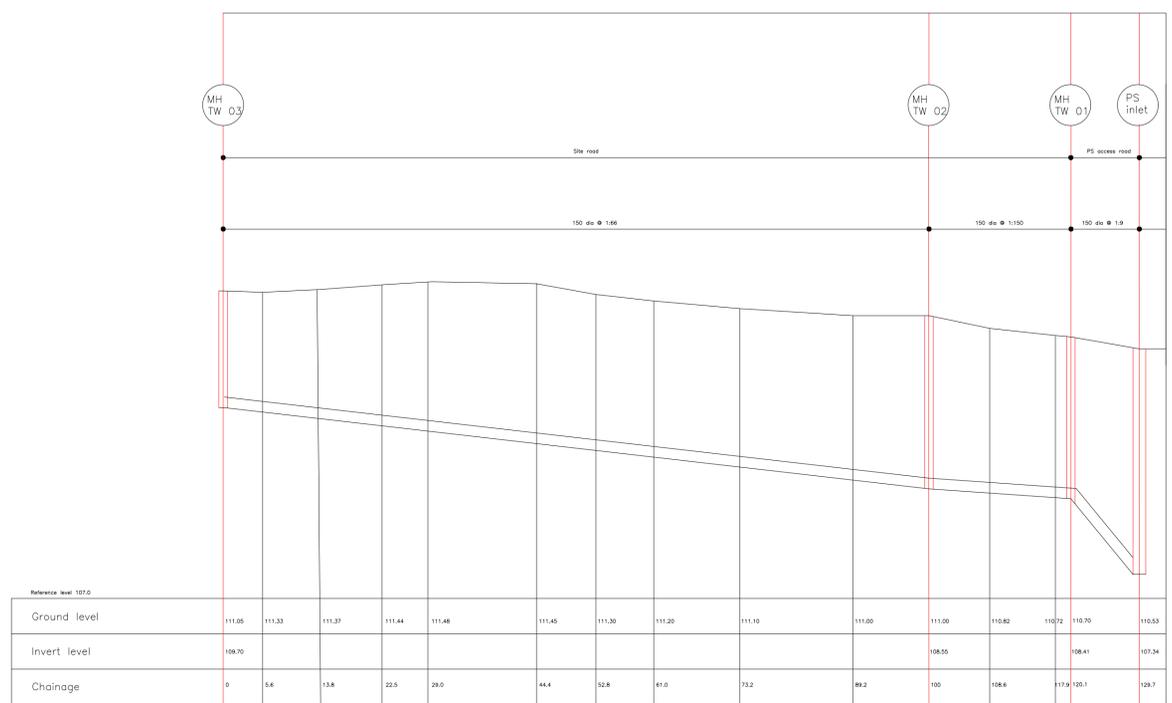


DRAWING STATUS		FOR APPROVAL				
DESCRIPTION	REV.	DATE	DR'N	CHK'D	APP'D	
ORIGINAL ISSUE	O	22/6/17	SW	SW	SW	
Manhole schedule added	A	28/6/17	SW	SW	SW	

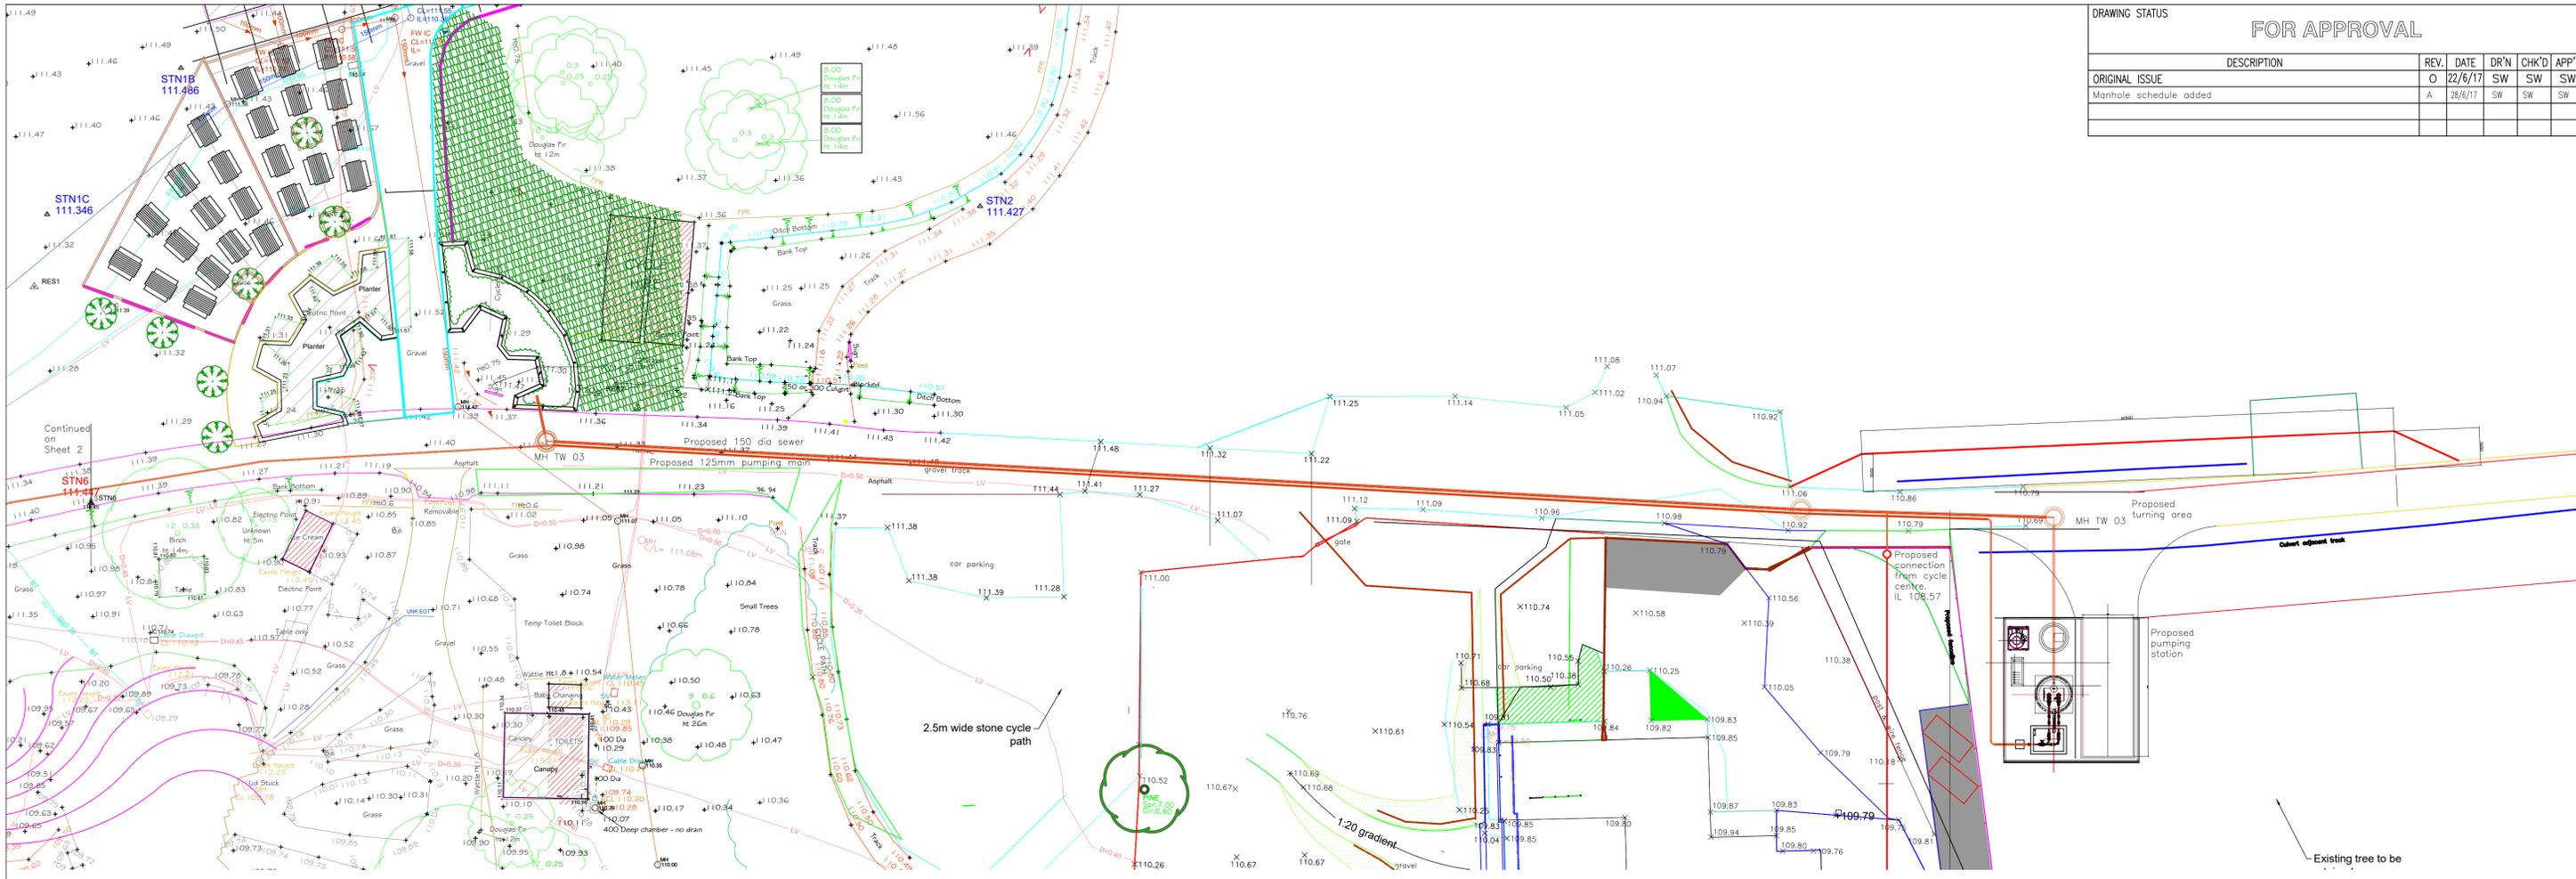

MANHOLE SCHEDULE -
ADOPTABLE SEWERAGE

Manhole	Cover Level	Invert Level
7702	113.87	111.62
TW 04	112.75	111.87
PS	110.35	107.53
TW 01	110.70	108.41
TW 02	110.00	108.55
TW 03	111.05	109.70

FENLAND HYDROTECH
11, Old Dry Lane
Brigstock,
KETERING,
NORTHAMPTONSHIRE,
NN14 5HT
TEL - 01832 734612
WEB - www.fenhydro.co.uk

CLIENT
Forestry Commission

PROJECT
Alice Holt Woodland Centre

TITLE
FOUL WATER PUMPING STATION
Adoptable sewerage system

DRAWING SIZE
A1

CONTRACT No.

SCALE/S
1:250, 1:500, 1:50

DRAWING No.
FH1483/P/102

REV.
A