


Notes:

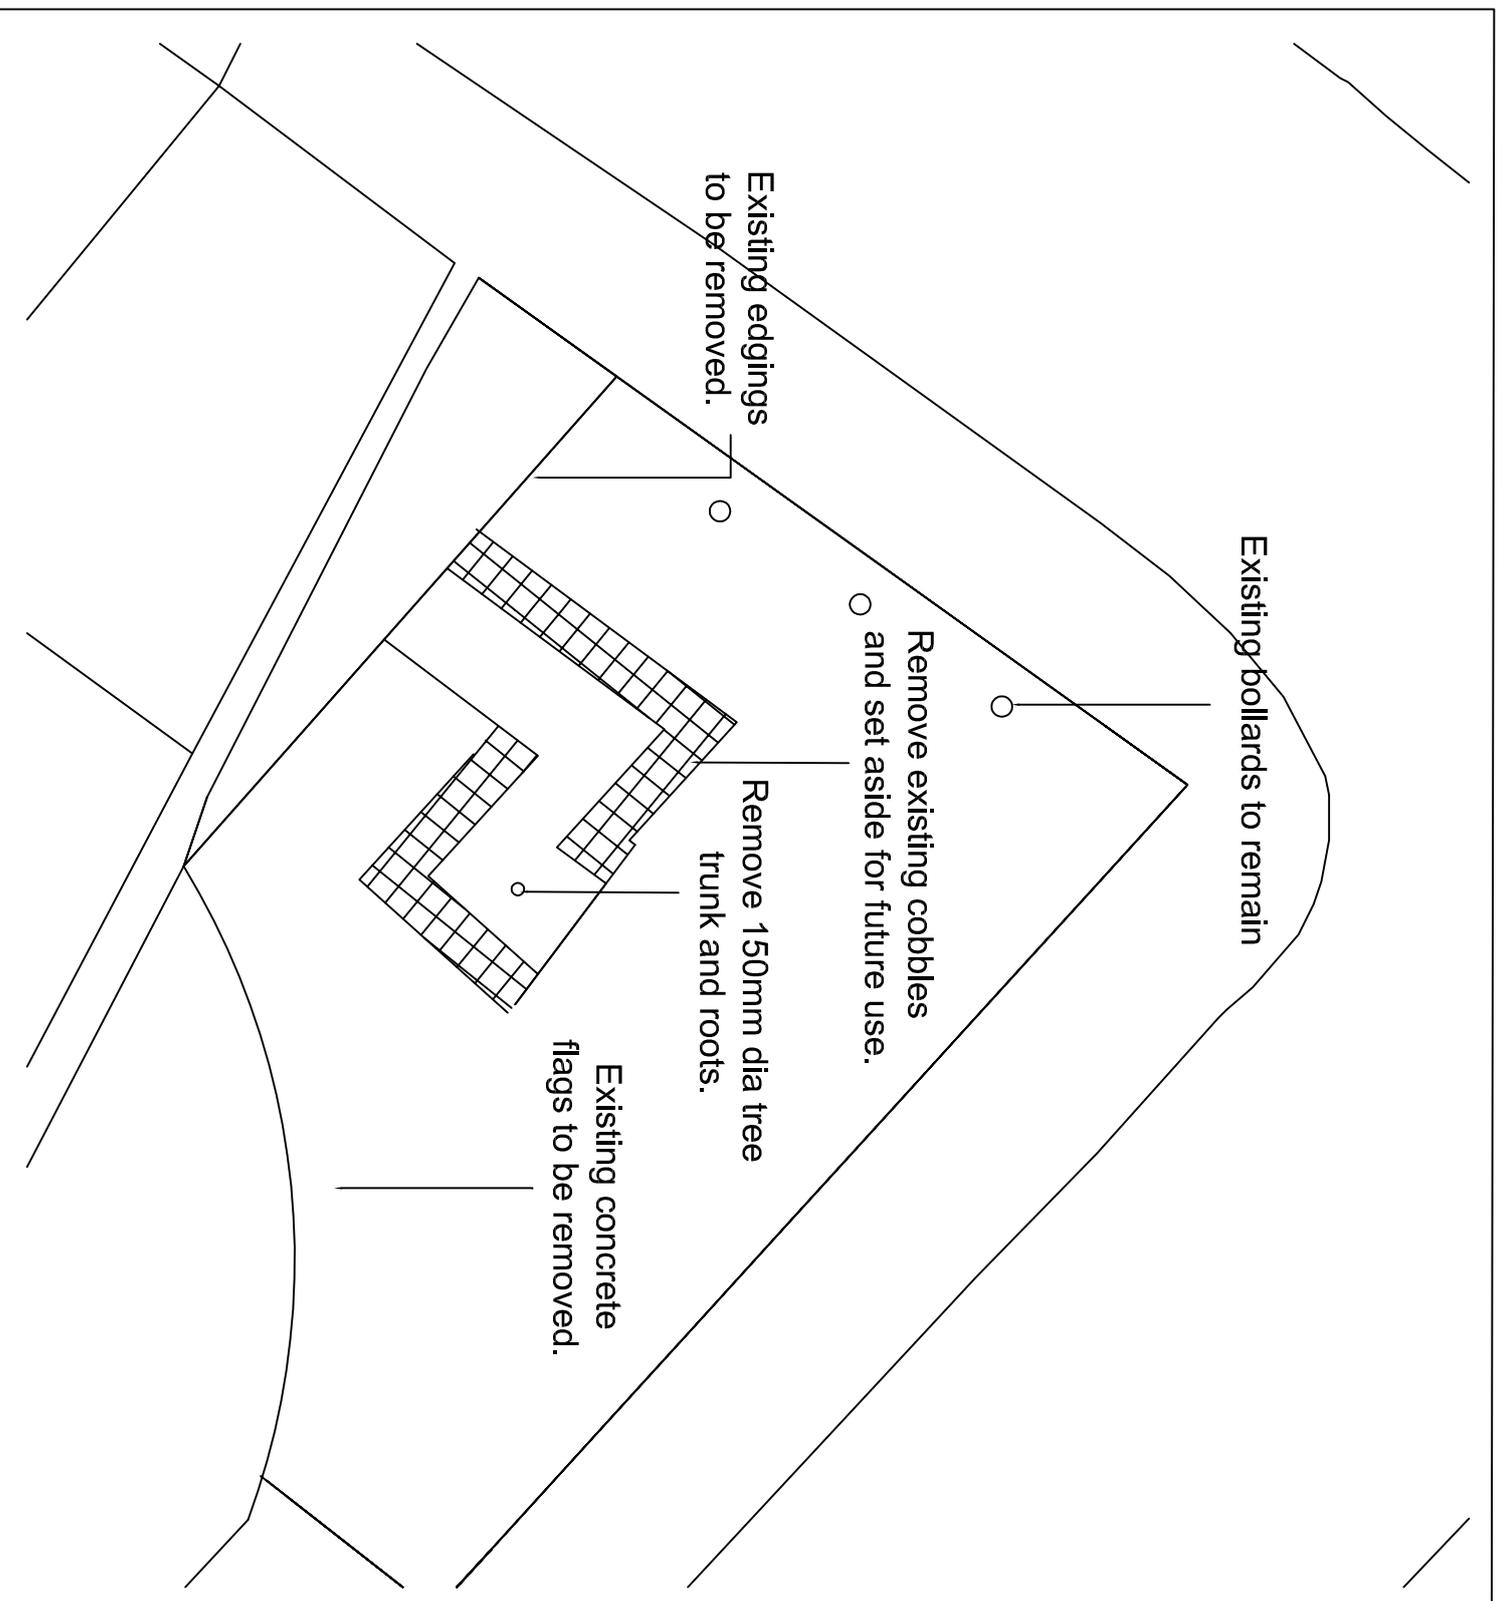

Revisions

ENVIRONMENTAL SERVICES

PAVING AND OPEN SPACES
Wilms Lane Depot, Wilms Lane, Acleington, Lincolnshire, LN8 6RT
Tel: 01524 388111 Fax: 01524 38254
Crab Revolve Park Exchange



Drawn Copyright reserved, C.S. Lambert, A. 07288

PROJECT TITLE:
Harvey Street Garden Street Square

DRAWING TITLE:
Demolition drawing

SCALE: 1:100 @ A4
DATE: 02-02-2018

DRAWN: MP
CHECKED: AH

DRAWING NUMBER:
180.01