


Plan
Scale: 1:50




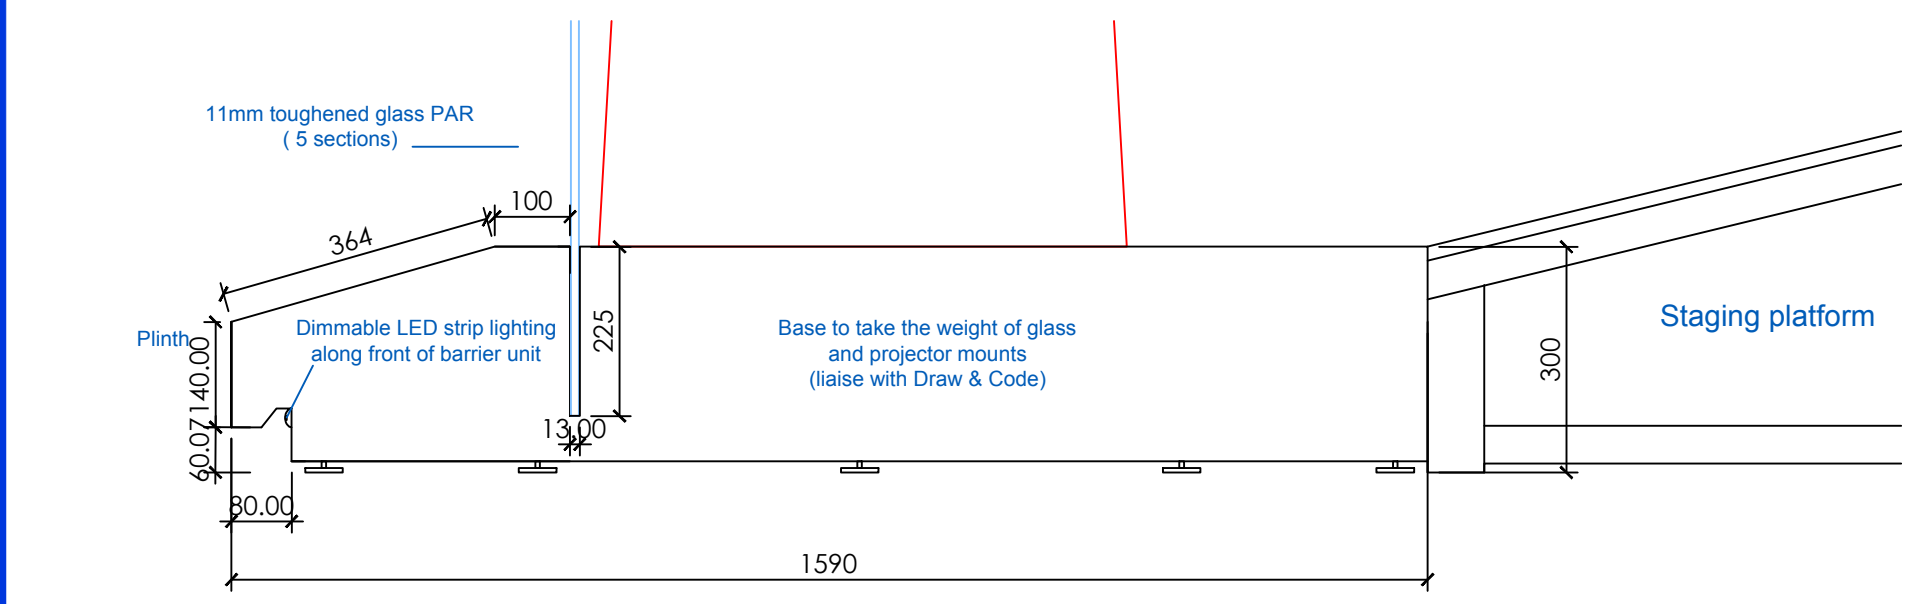


Barrier and support section

Specification:

Indicative drawing, All calculations for the structure to be made by the construction company

Flat smooth painted finish to all colour tbc

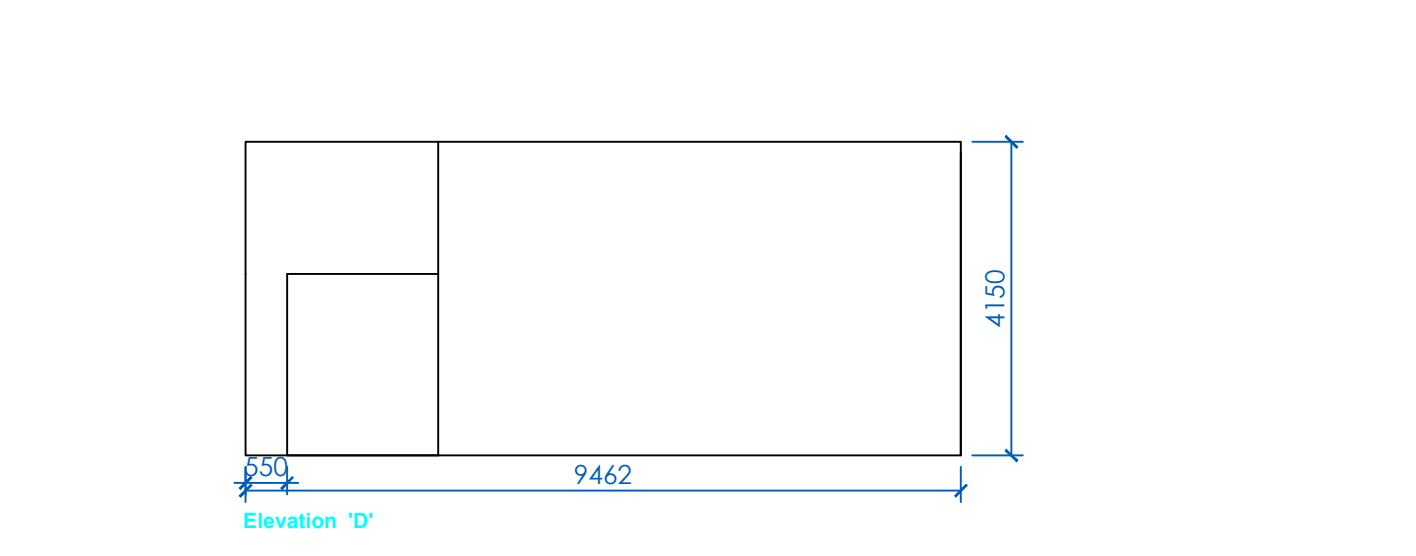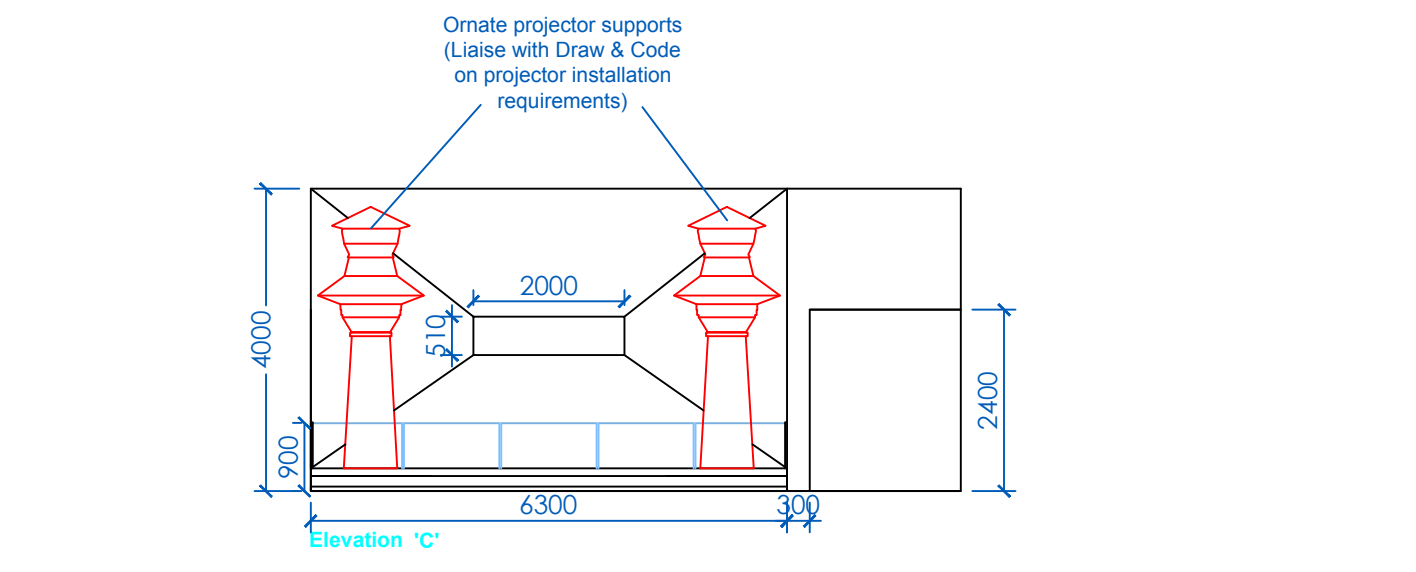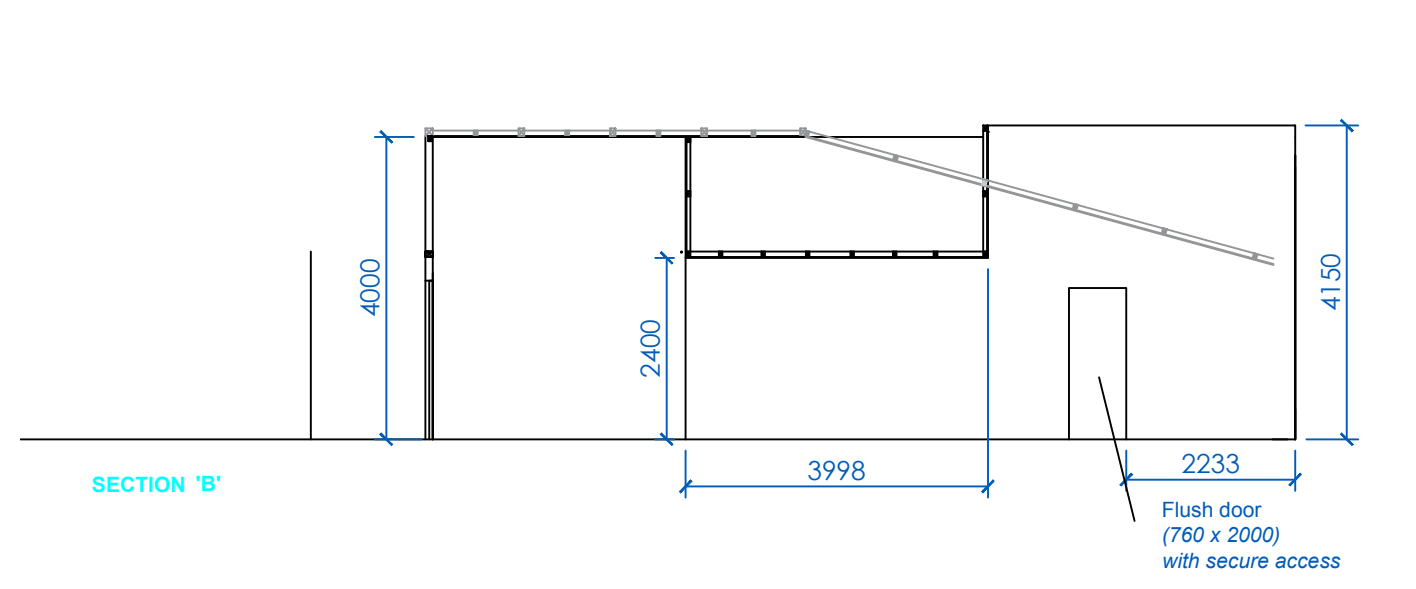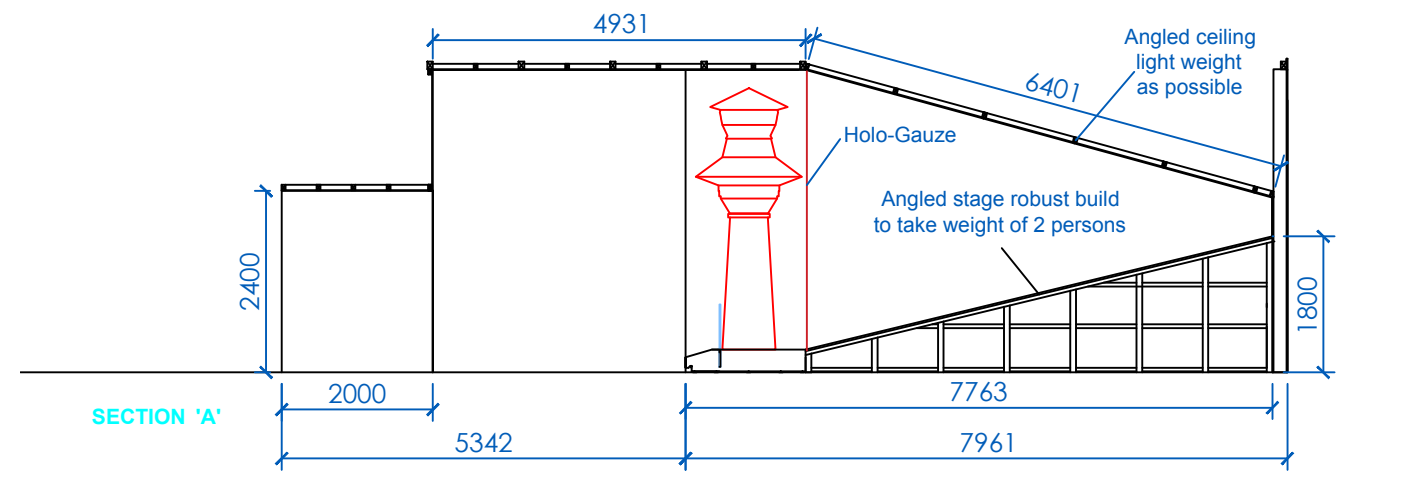

Scale: 1:100

Revision	Details	Nome and Date
Address / Scheme		
World Museum Liverpool Terracotta Warriors		
Title		
Mousoleum Area Plan & Elevations		
Floor		
Drawing Number		Revision
-TW /NML		
Scale	Date	Drawn
A2 Various	21.09.17	JSF
Status		
NATIONAL MUSEUMS LIVERPOOL		
national museums liverpool 127 dale street liverpool L2 2JH		