






Site Compound- Not to scale

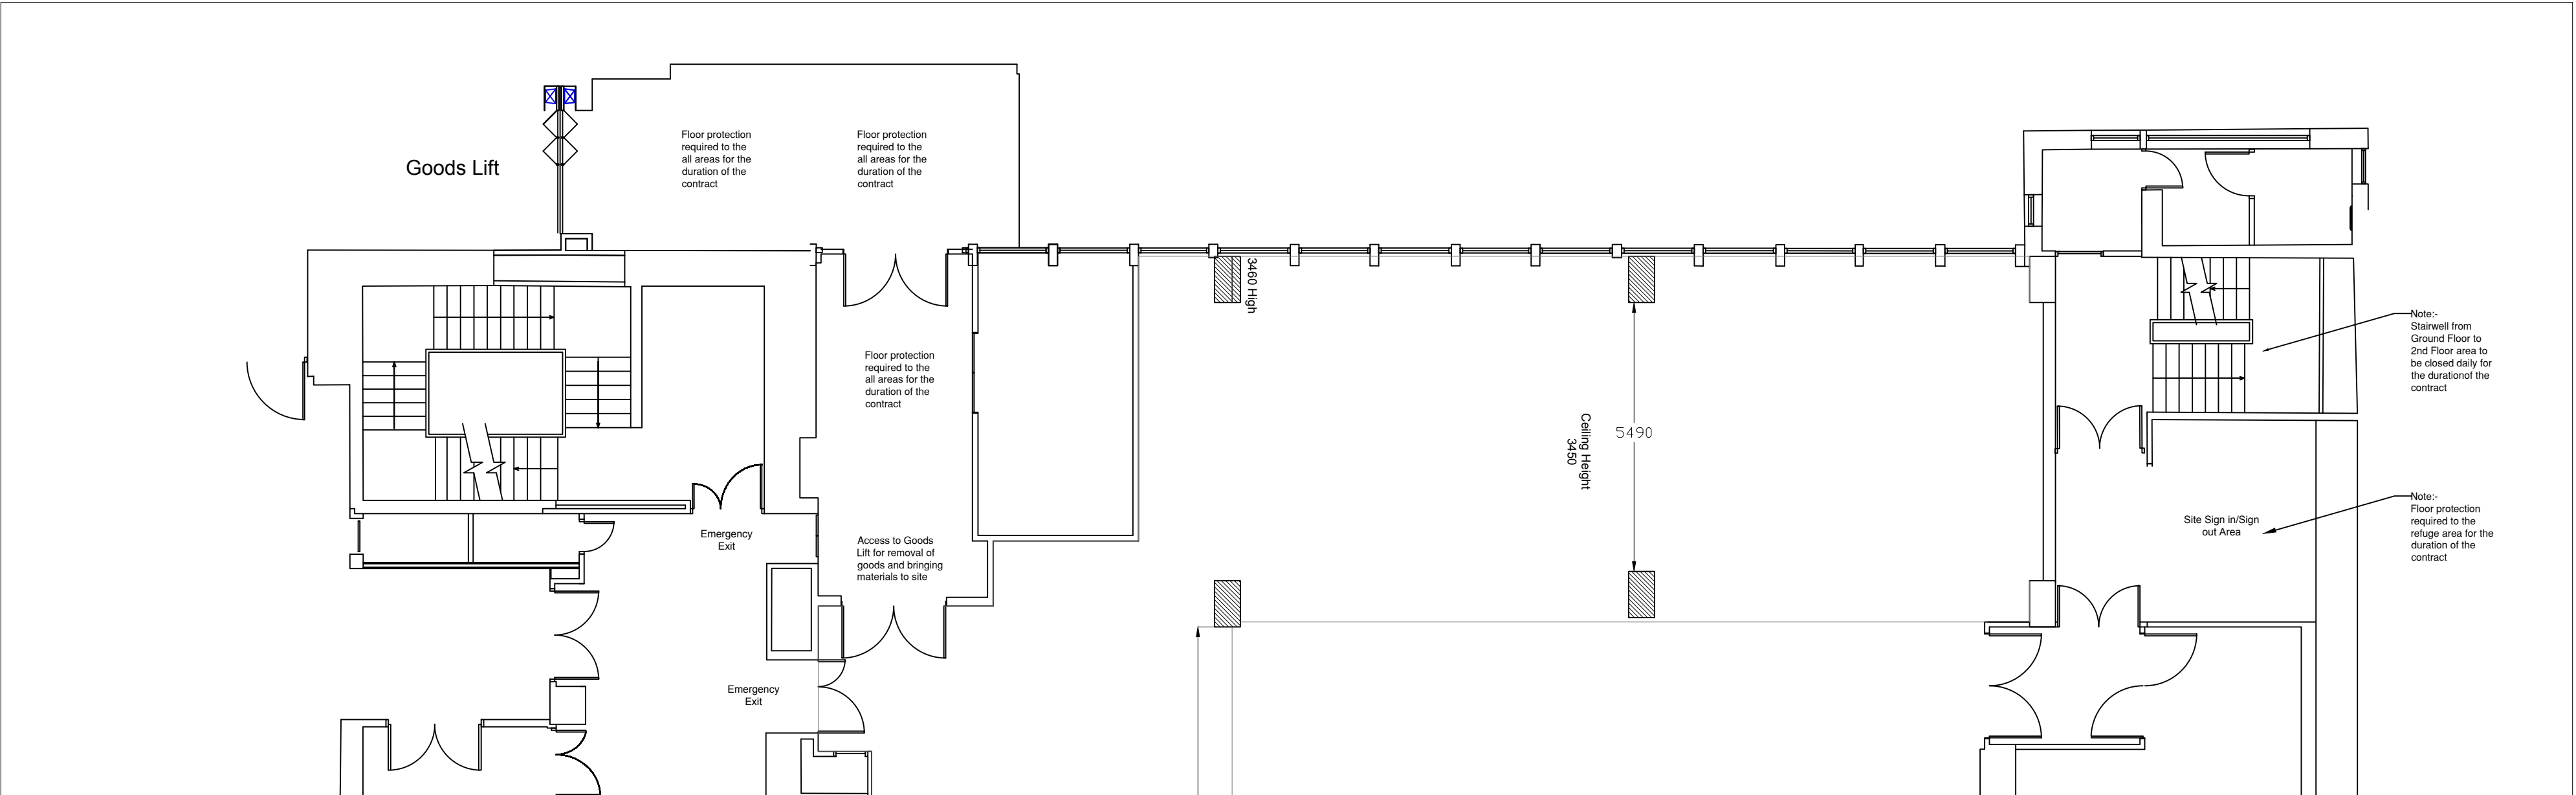


Second Floor Goods Entrance and Stairwell- 1/100

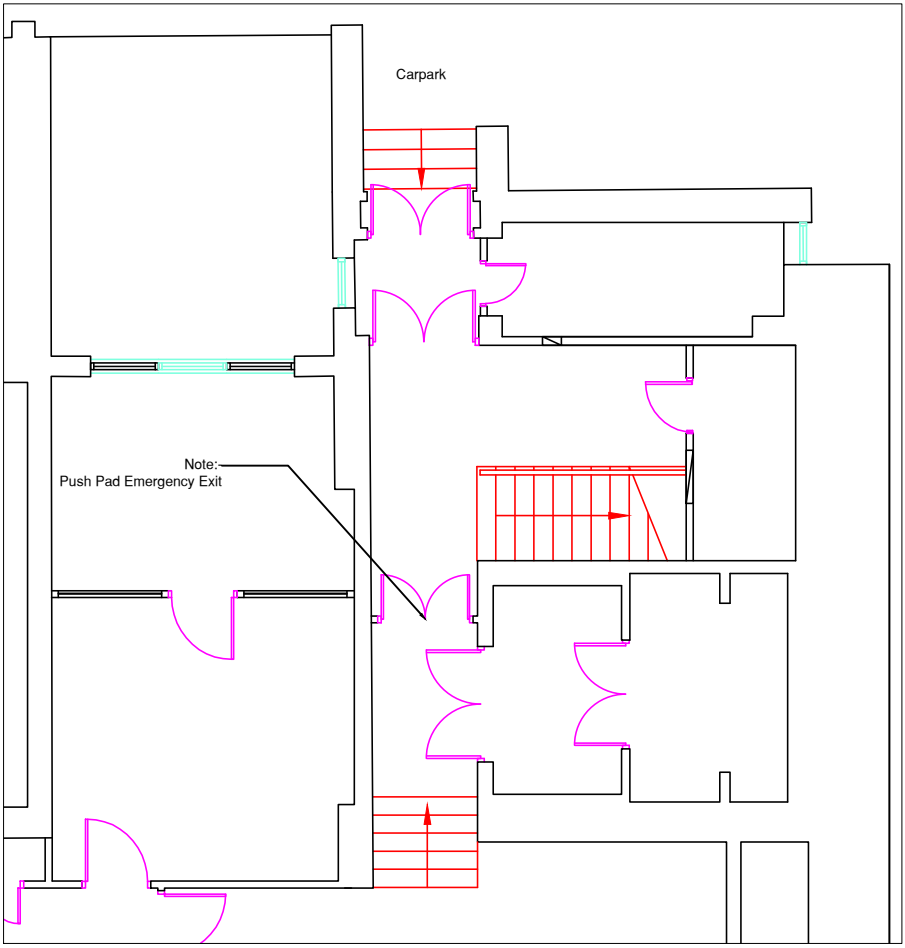

Ground Floor Stairway and Entrance

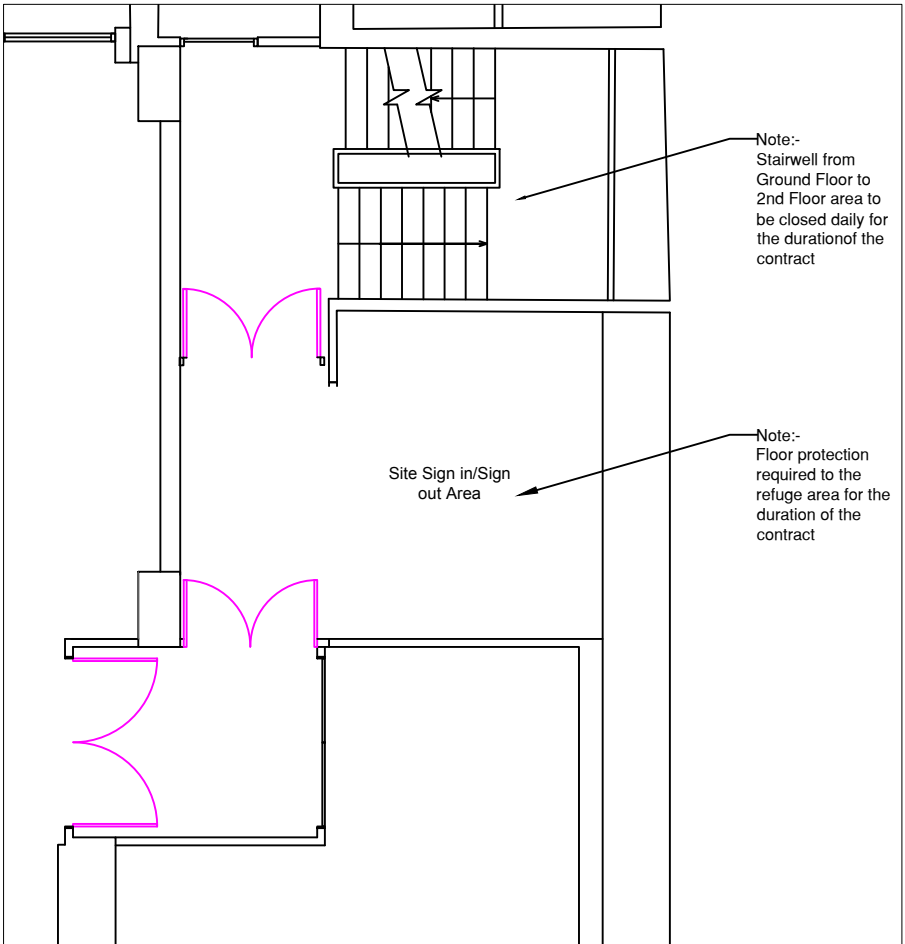

Second Floor Stairway

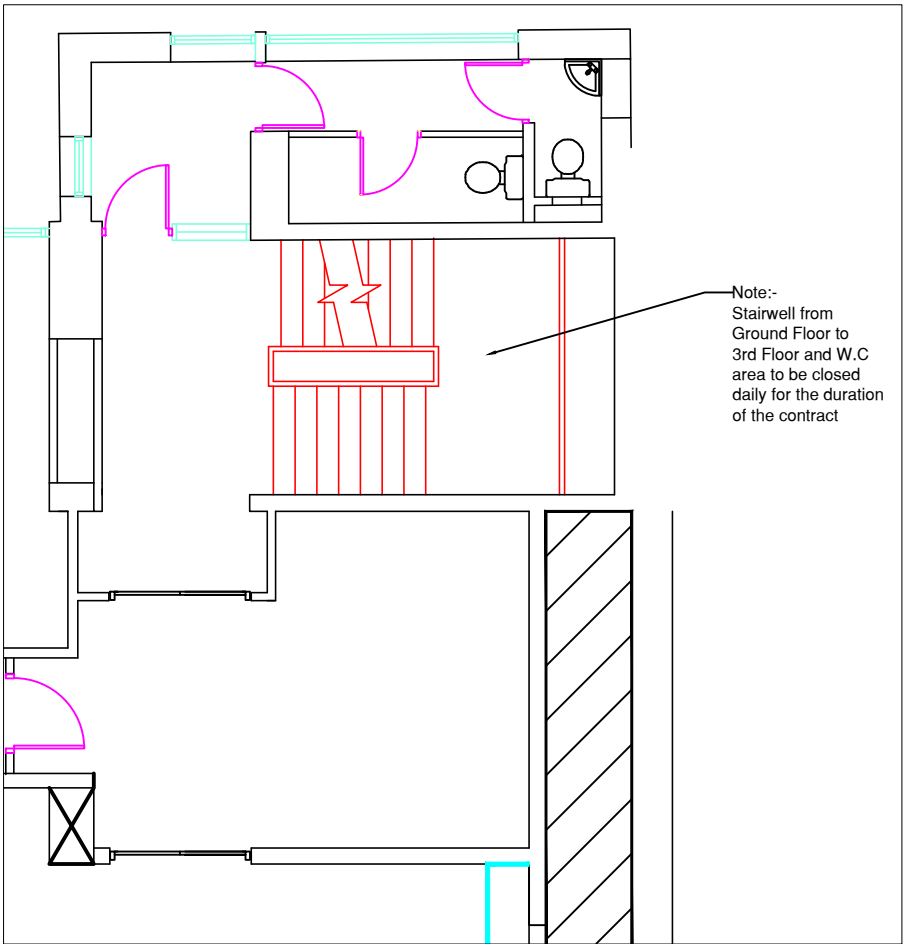

Third Floor Stairway

Revision	Details	Name	Date
Address / Scheme			
World Museum Liverpool			
Terracotta Warriors			
Title			
Site Compound/			
Access Management Plan			
Floor			
Drawing Number		Revision	
-1		/TW	
Scale	Date	Drawn	Status
A1	Various	20/09/17	JSF
NATIONAL MUSEUMS LIVERPOOL			
national museums liverpool 127 dale street liverpool L2 2JH			