


Site Location Plan | Scale 1:1250

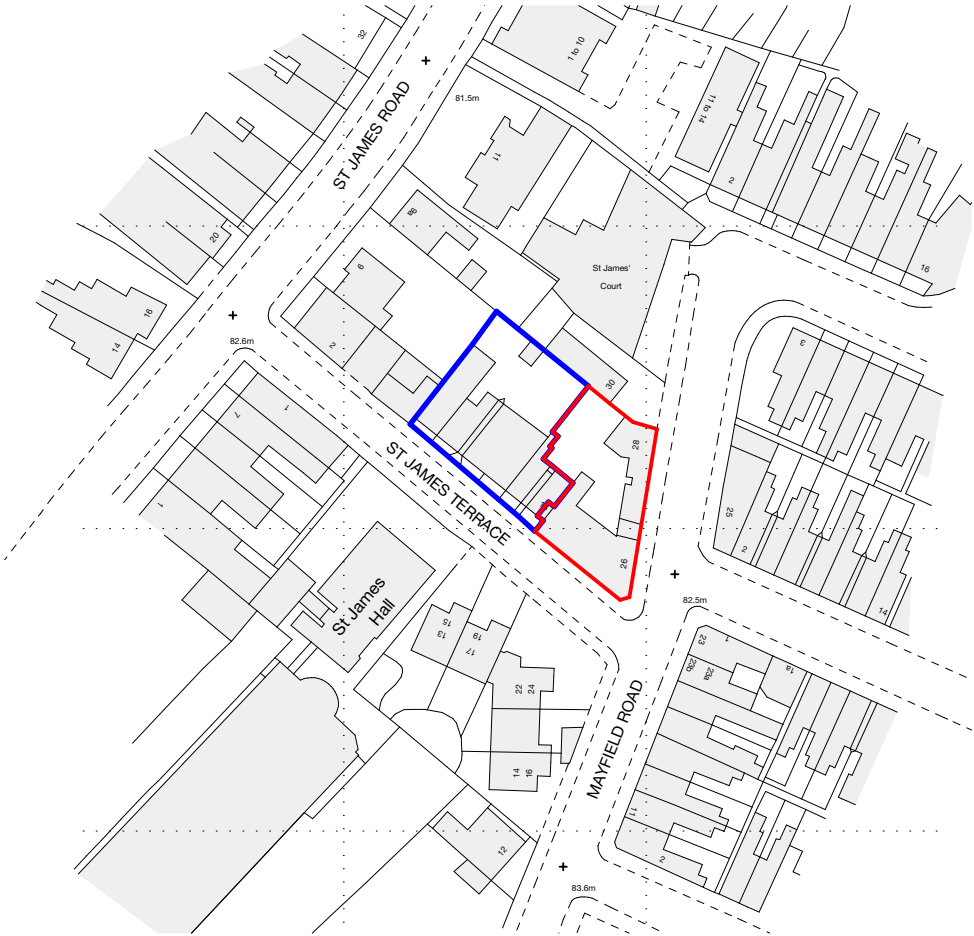

Disclaimer: brp architects ltd. accept no responsibility for work not undertaken fully in accordance with the contents of this drawing and related specifications. This document and its design content is copyright protected ©. It shall be read in conjunction with all other associated project information including models, specifications, schedules and related consultants documents. Do not scale from documents. All scales noted correct at original paper size. All dimensions to be checked on site. Immediately report any discrepancies, errors or omissions on this document to the originator. If in doubt ask.
Source File
A77-6 26 Action Homeless Leicester 20231017 Onwards.pln

Rev	Date	Drawn	Note
T01	18/06/2024	KRJ	Drawing updated to "Tender" status

Note: This drawing contains a reproduction of the original Ordnance Survey data licence ref: 100022432. This information must not be used for setting out and is subject to a full site/topographical survey being undertaken.





1 Millers Yard
Roman Way
Market Harborough
Leicestershire
LE16 7PW
t: 01858 464986
brp-architects.com

Client Action Homeless	
Project Title Proposed Alterations Mayfield House, St James Terrace / Mayfield Road, Leicester	
Drawing Title Site Location Plan	
Drawing Status Tender	
Scales 1:1250	Original Paper Size A4
Drawn By KRJ	Checked By (File copy only) Date 23.11.2021
Document Reference A77-BRP-00-00-DR-A-0100-T01	

