


TRUSS ELEVATION 7
SCALE 1:100

TRUSS MEMBER SIZES AS TRUSS '1', SPAN 'C'.

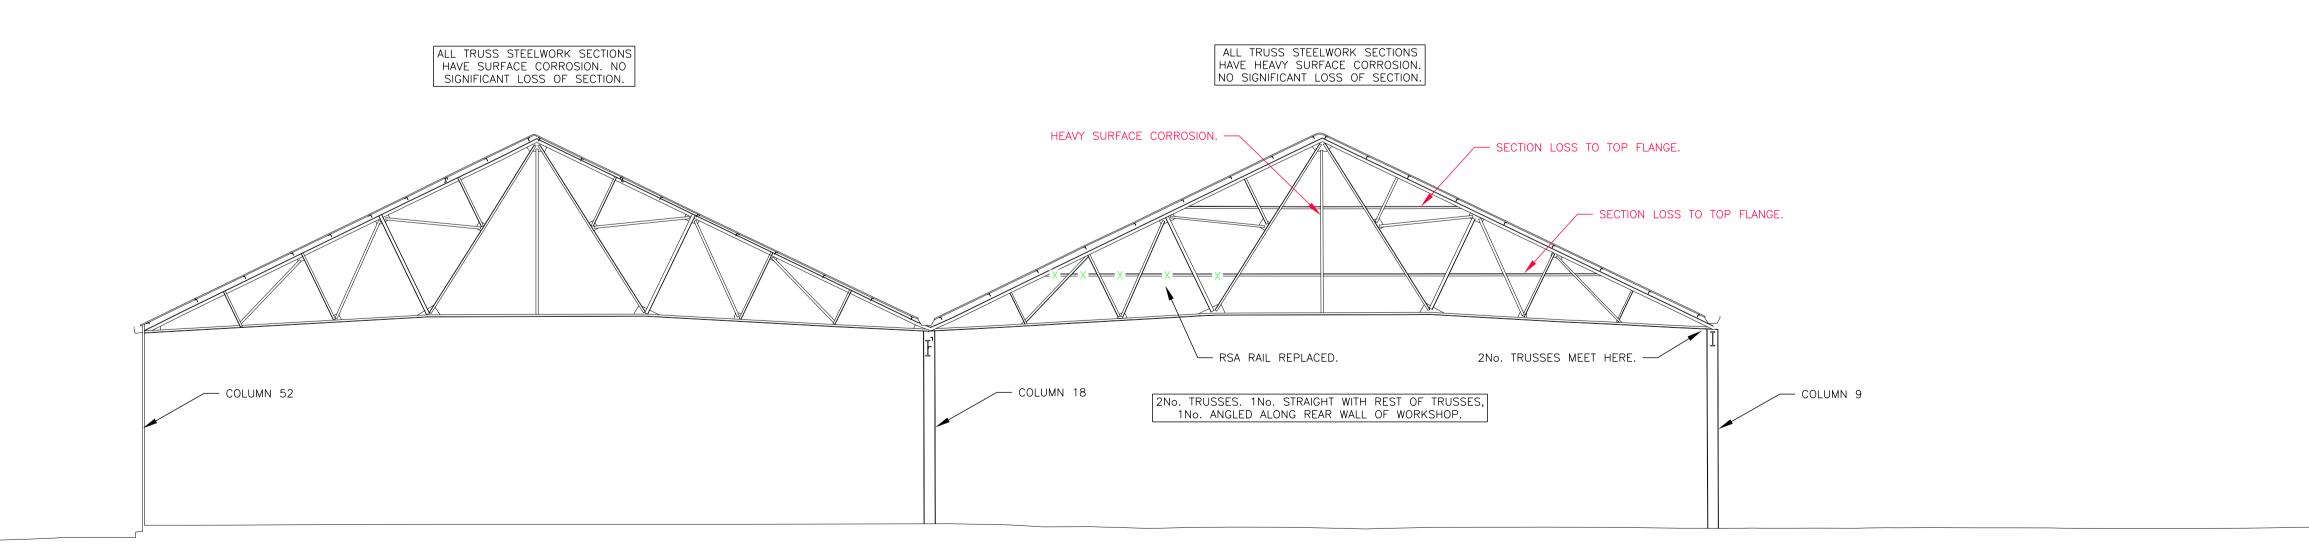

TRUSS ELEVATION 8

SCALE 1:100

TENDER



Citation ISO Certification

Quality ISO
management 9001: 2015

NOTES

- 1 THIS DRAWING IS NOT TO BE USED FOR CONSTRUCTION UNLESS MARKED ABOVE "FOR CONSTRUCTION"
- 2 THE COPYRIGHT ON THIS DRAWING IS RETAINED BY MICHAEL BEARDSALL ASSOCIATES LTD
- 3 THIS DRAWING IS TO BE READ IN CONJUNCTION WITH ALL RELEVANT ARCHITECTS AND ENGINEERS DRAWINGS AND SPECIFICATIONS
- 4 THE CONTRACTOR IS RESPONSIBLE FOR ALL DIMENSIONS AND THE CORRECT SETTING OUT ON SITE.
 ONLY FIGURED DIMENSIONS ARE TO BE USED

DO NOT SCALE : IF IN DOUBT ASK

5 ALL MATERIALS AND WORKMANSHIP TO COMPLY WITH THE CURRENT BRITISH STANDARDS AND CODES OF PRACTICE

SAFETY, HEALTH AND ENVIRONMENTAL INFORMATION

IN ADDITION TO THE HAZARDS/RISKS NORMALLY ASSOCIATED WITH THE TYPES OF WORK DETAILED ON THIS DRAWING, PLEASE NOTE THE FOLLOWING REGARDING SIGNIFICANT RISKS CONSIDERED UNUSUAL, LIKELY TO BE DIFFICULT TO MANAGE OR NOT LIKELY TO BE OBVIOUS TO A COMPETENT CONTRACTOR OR OTHER DESIGNERS.

IT IS ASSUMED THAT ALL WORKS WILL BE CARRIED OUT BY A COMPETENT CONTRACTOR WORKING, WHERE APPROPRIATE, TO AN APPROVED METHOD STATEMENT.



JOB TITLE:				
	DATE	REVISION SUMMARY	BY	СНК
Α	02:07:24	PRELIMINARY ISSUE	RBP	DS
В	27:09:24	TENDER ISSUE	RBP	GM

PROPOSED ALTERATIONS AT PENZANCE DRY DOCK WHARF ROAD, PENZANCE, CORNWALL, TR18 4BW

DRYDOCK PENZANCE CORNWALL

EXISTING WORKSHOP ROOF TRUSS CONDITION SURVEY ELEVATIONS 7 & 8

DRN. BY: R.PAINE

DATE: JUN '24 SCALE: 1:100 @ A1

24060

WING No:



Boscawen House · Chapel Hill · Truro · Cornwall TR1 3BN
Tel. 01872 260962 Fax. 01872 260963