


Wall & Floor Detail

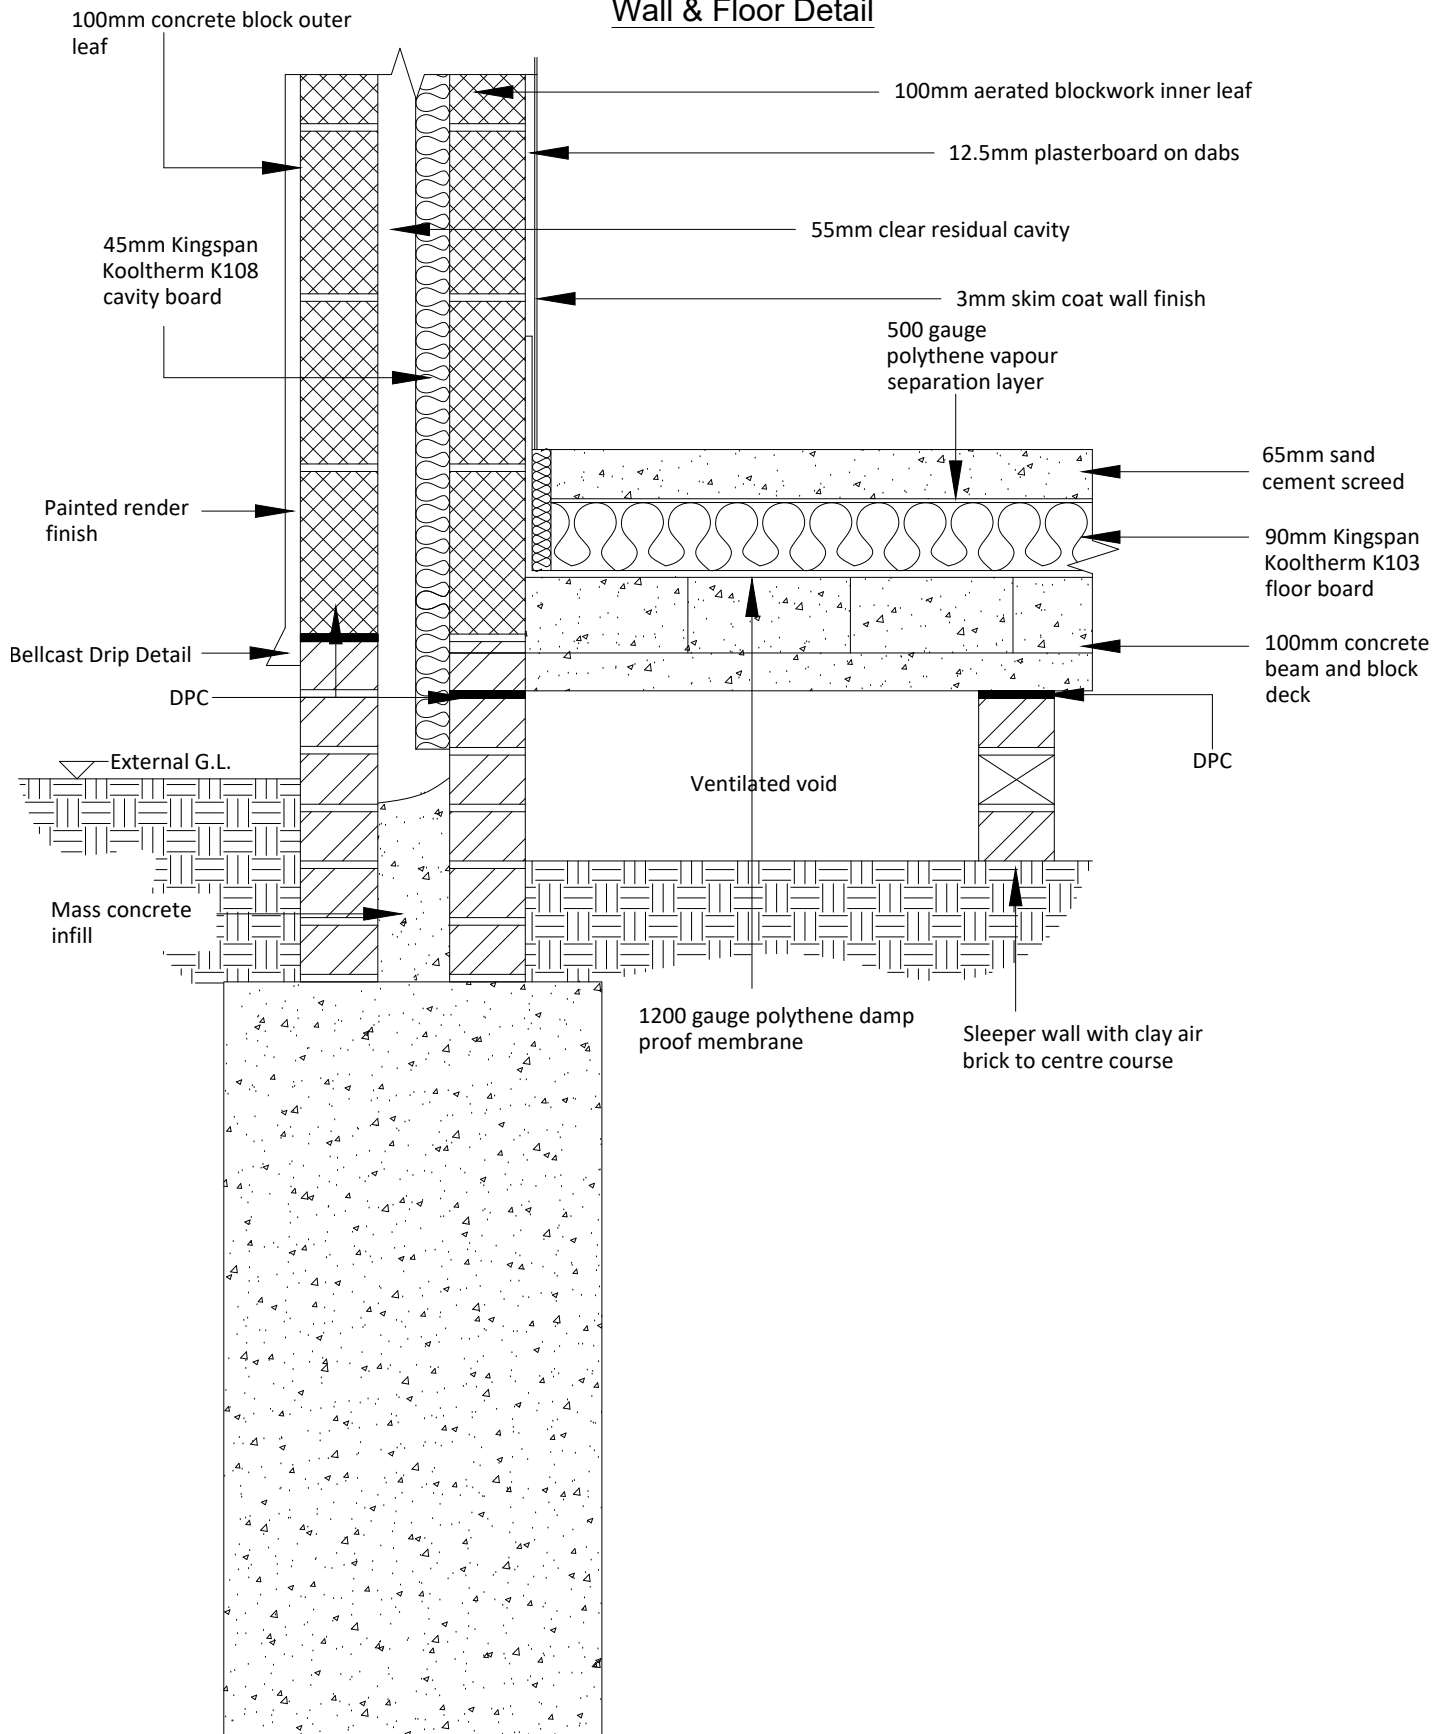

TITLE	<div>Wall & Floor Detail</div>	REVISIONS				DRAWN BY
		No.	Date	Amendments	Initial	ZM
CLIENT	<div>Leigh on Sea Town Council</div>	THIS DRAWING IS FOR THE FOLLOWING PURPOSE ONLY: PRELIMINARY <input type="checkbox"/> TENDER <input type="checkbox"/> CONSTRUCTION <input type="checkbox"/> SKETCH <input type="checkbox"/> MEASURED SURVEY <input type="checkbox"/> CONTRACT <input type="checkbox"/> 1) ALL DIMENSIONS TO BE CHECKED ON SITE 2) ALL SCALED DIMENSIONS TAKEN FROM THIS DRAWING SHOULD BE CONFIRMED BY JOHNSON GILLIES LTD 3) JOHNSON GILLIES LTD SHALL BE INFORMED IN WRITING OF ANY DISCREPANCIES. 4) ALL DIMENSIONS ARE IN MILLIMETERS ONLY.				SCALE
						1/10@A4
						DATE
						Sep '19
PROJECT NAME	<div>Leigh Community Centre</div>	DRAWING NO.				CHECKED
		10275/D/04				ZM
		REV. NO.				