


Vertical tiles to match the colour of the whole room

Horizontal tiles to match the color of cubicles in specification

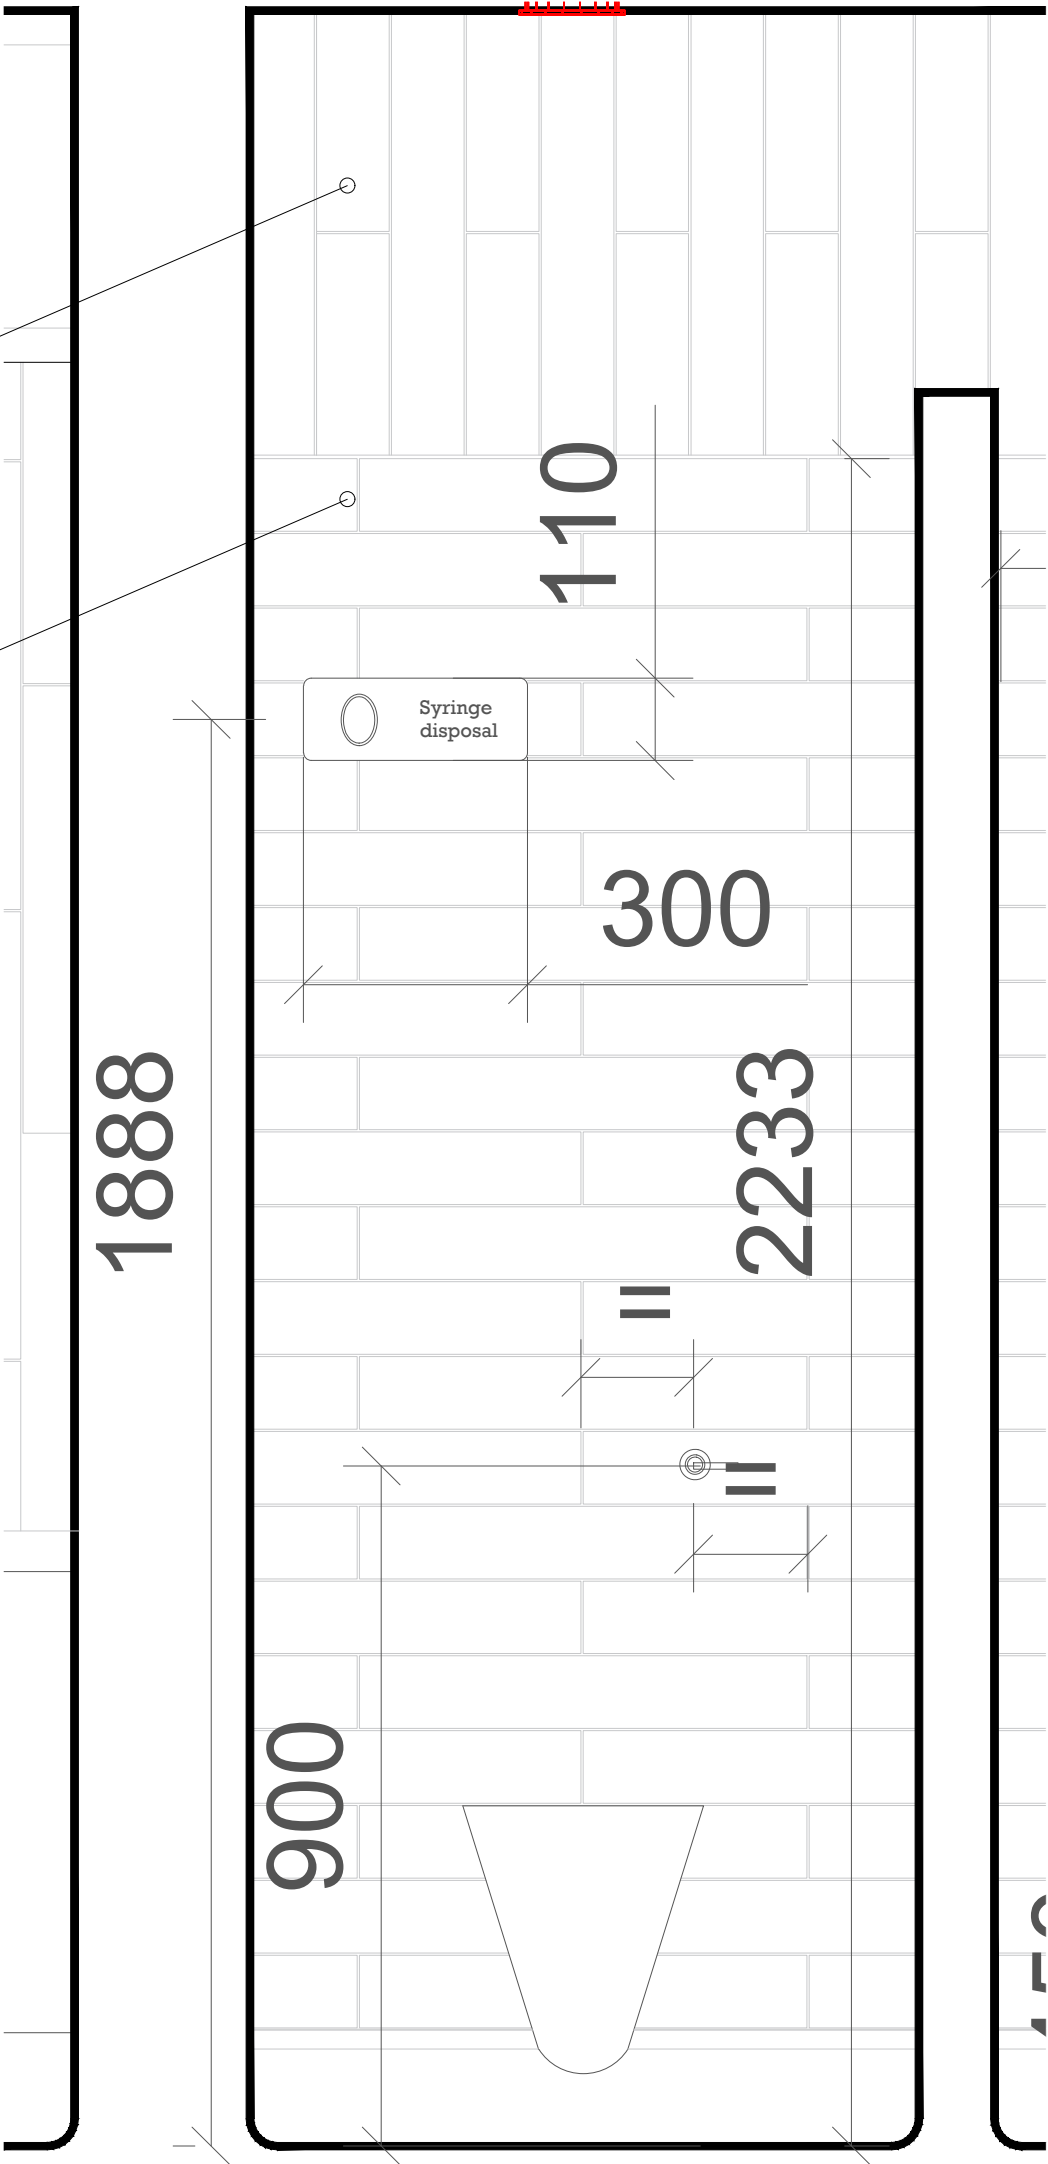

CLIENT
Truro City Council
PROJECT
The Green Public WC Facilities

SCALE
1:10 @ A3
PROJECT No.
373

REVISION
a
DRAWN BY
CB

CHECKED BY
MK
DRAWING STATUS
d

DRAWING TITLE
Typical cubical detail & layout
DATE DRAWN
16-May-23

DRAWING No
LL-373-AL(0)121

REV.	DESCRIPTION	INIT.	DATE

a PRELIMINARY	e ISSUED FOR APPROVAL
b ISSUED FOR PLANNING	f ISSUED FOR CONSTRUCTION
c ISSUED FOR INFORMATION	g ISSUED AS BUILT
d ISSUED FOR TENDER/COSTING	