


For tender

KEY

	New-build partitions/cladding 3.1m height (by setworks contractor)		Header panel 0.9m height (by setworks contractor)
	New stretch fabric canopy (by setworks contractor)		Sound-absorbing panels (by setworks contractor)
	Graphic (by setworks contractor)		Projection panels (by setworks contractor)
	Setworks by Museum		Home section artworks installed by Museum
	Barriers by Museum		

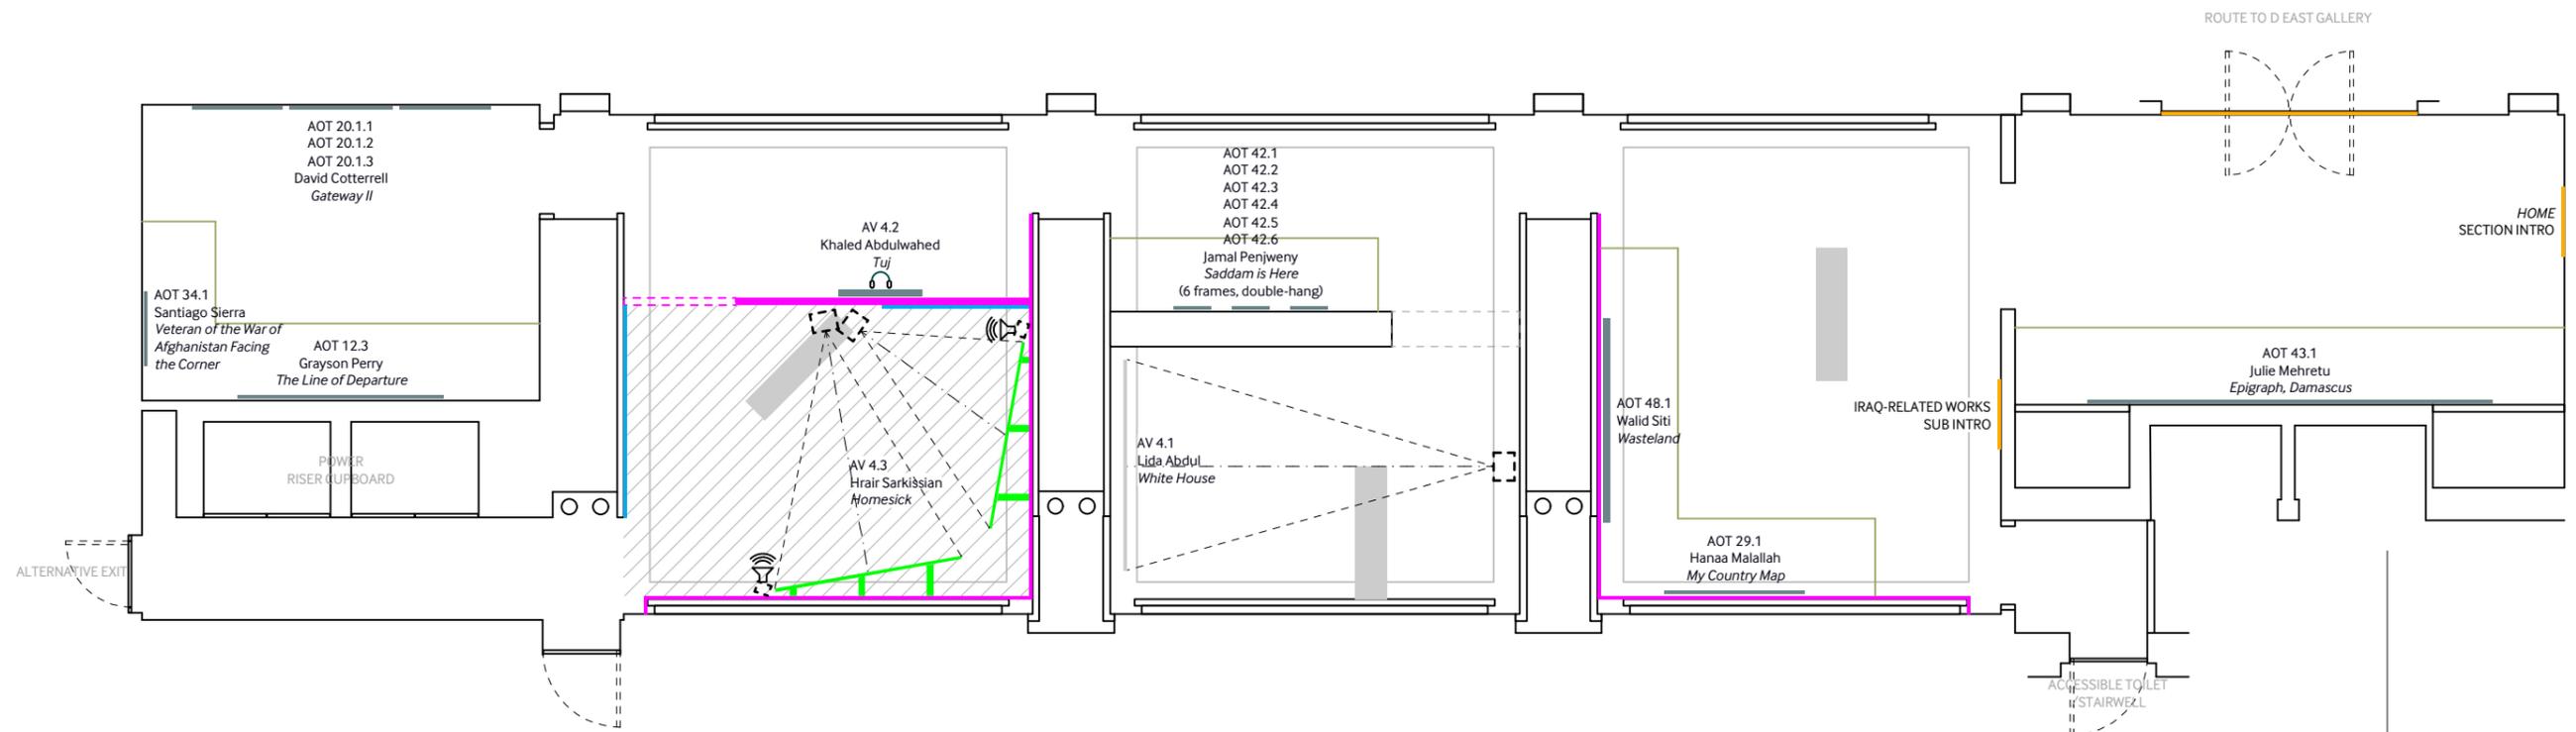

- Notes:**
1. This drawing is not to be used for construction
 2. Drawings not to be scaled
 3. All dimensions to be checked on site
 4. All construction and shop drawings must be submitted for comment prior to commencement of any work.
 5. Building Regulations to be checked at the time of design and the appropriate internal/external specialists consulted.

Project title: Age of Terror	
	Drawn by: IWM Design Lambeth Road London SE1 6HZ T. 020 7091 3149
Date: 27 June 2017	Project No.: 16-0130
Drawing Title: General arrangement D East	Scale @ A3: 1:100
Drawing No.: 07	Revision:

General arrangement D West Gallery
Scale 1:100