

© Transport for London






Harold Wood

Date: March 2021
Author: Transport for London




Hayes & Harlington

Date: March 2021
Author: Transport for London

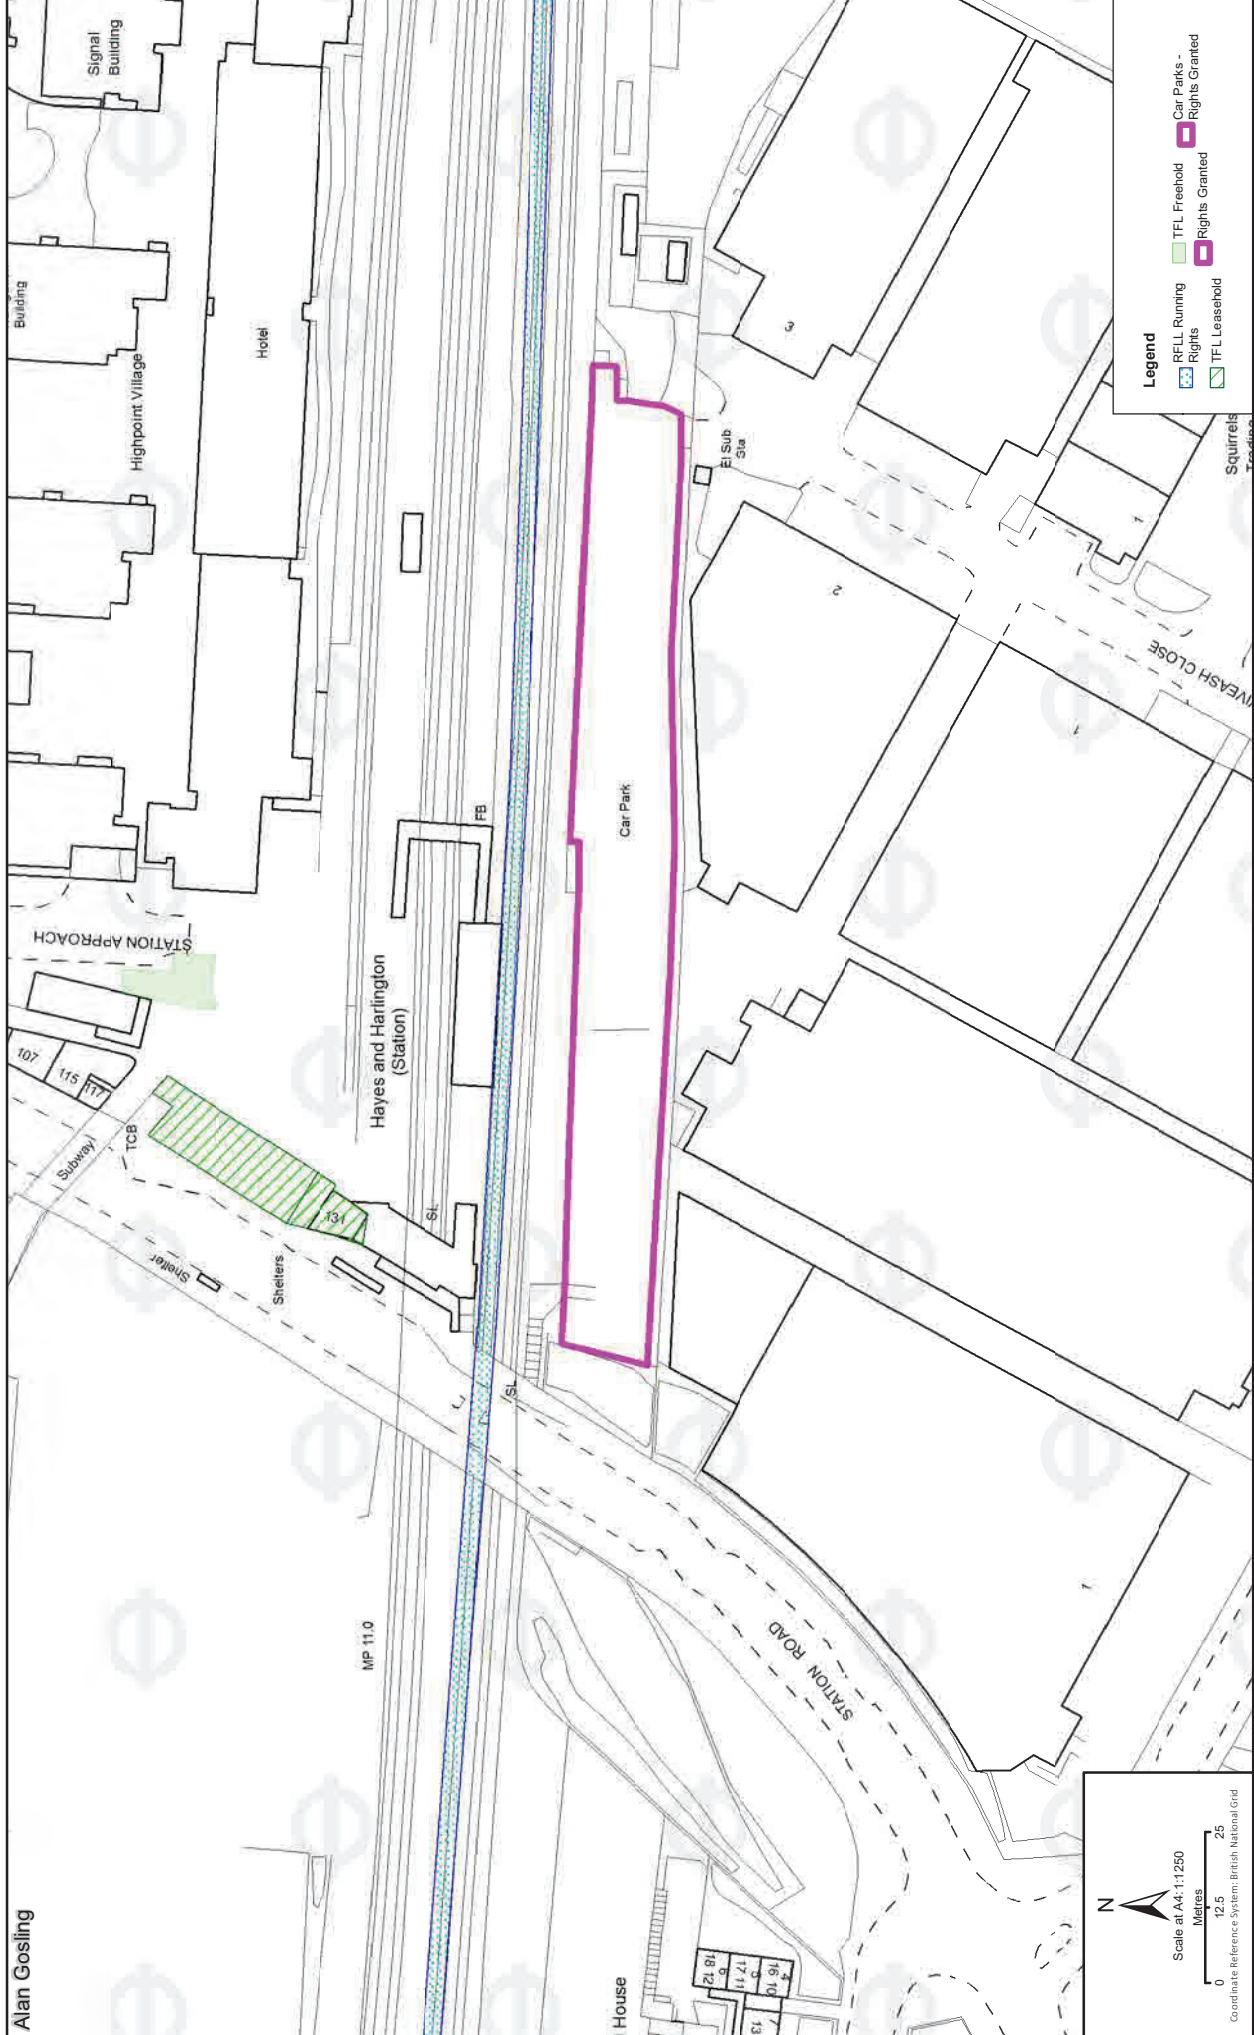

Langley



Date: March 2021
Author: Transport for London

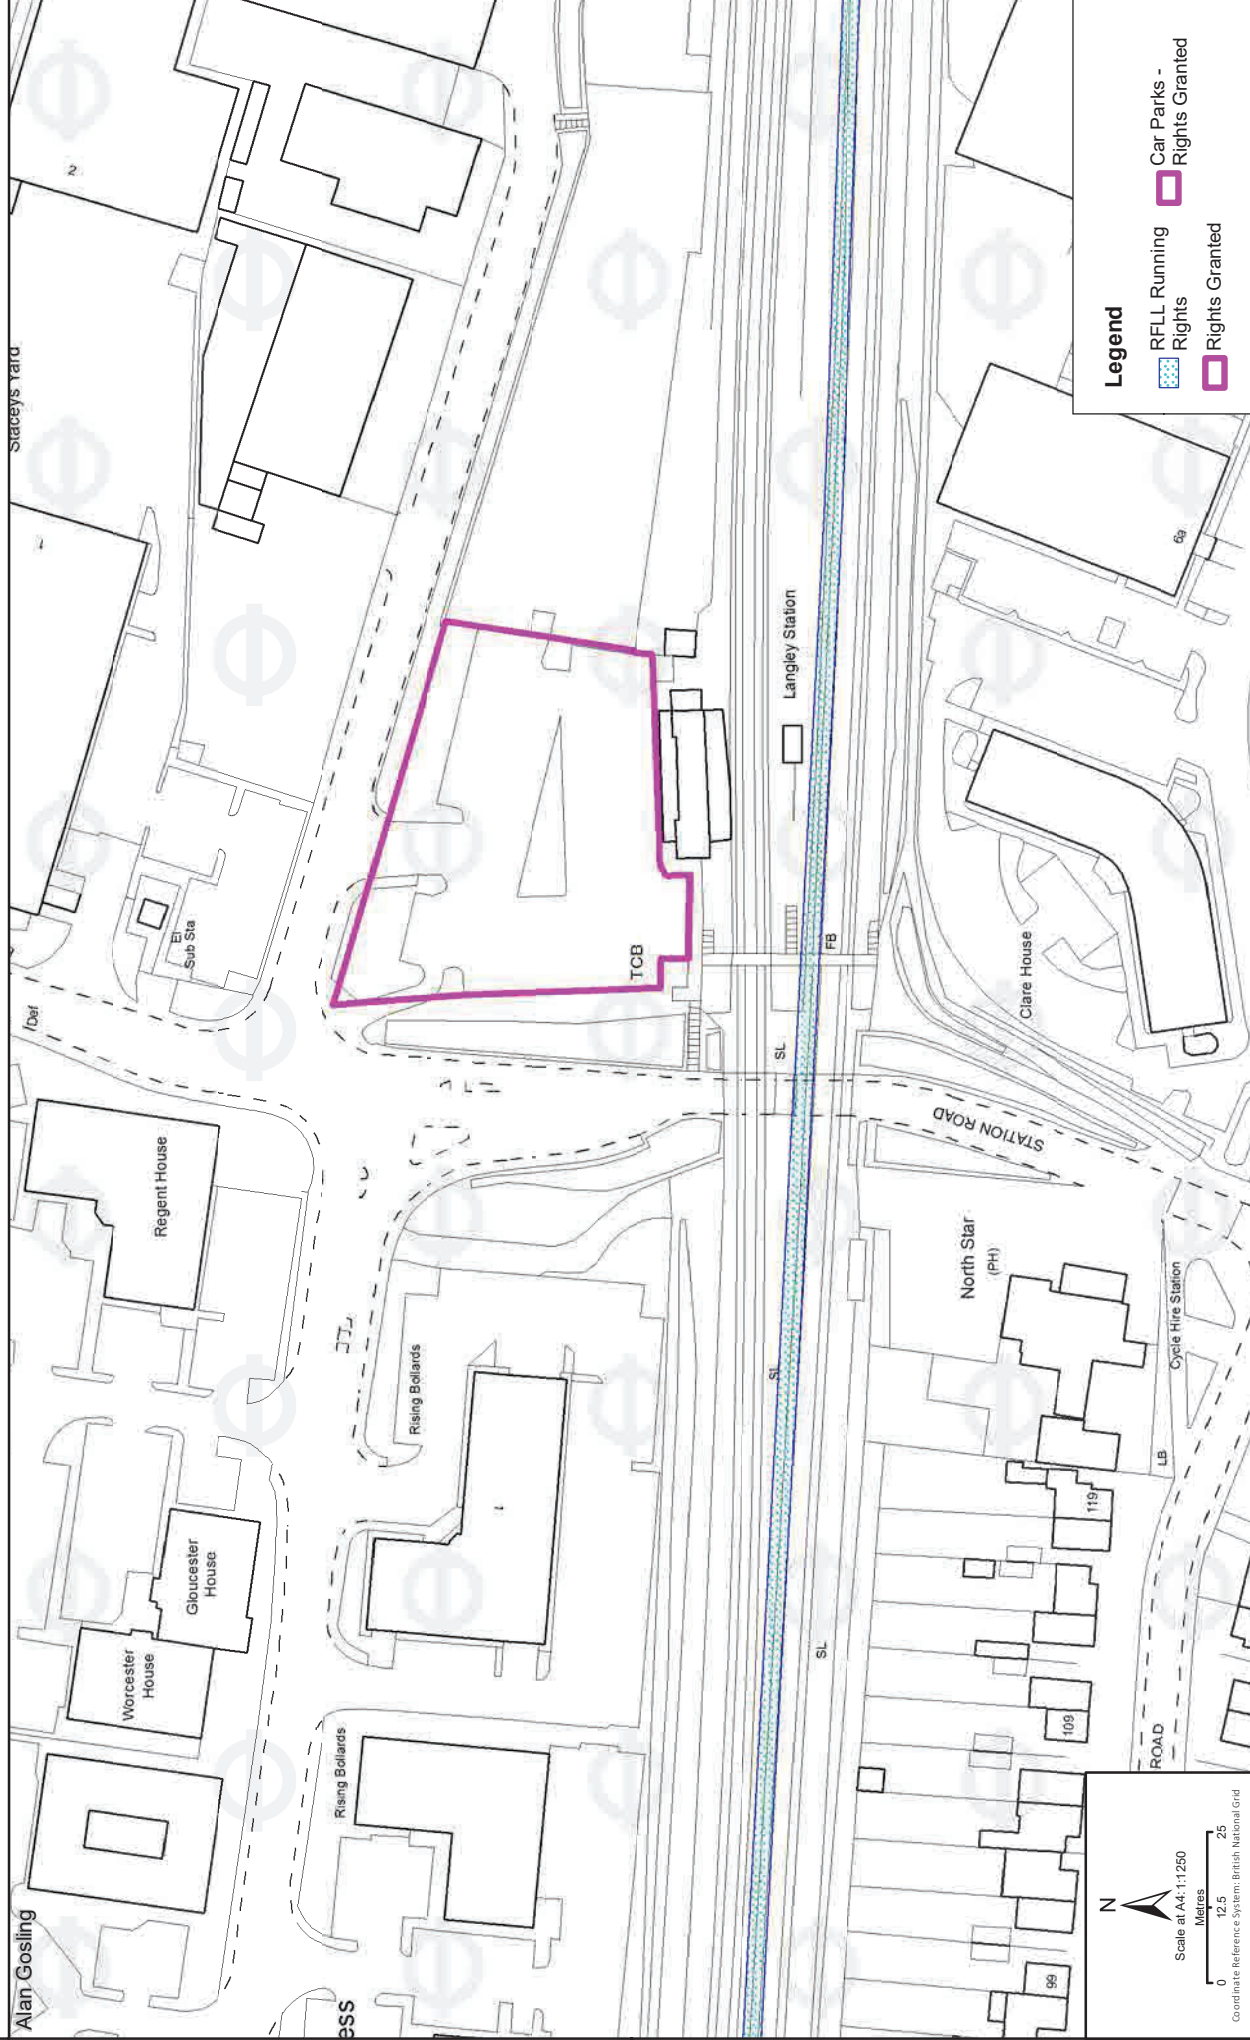

Taplow


Date: March 2021
Author: Transport for London

Alan Gosling

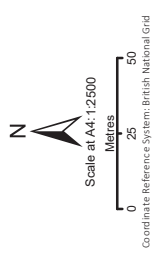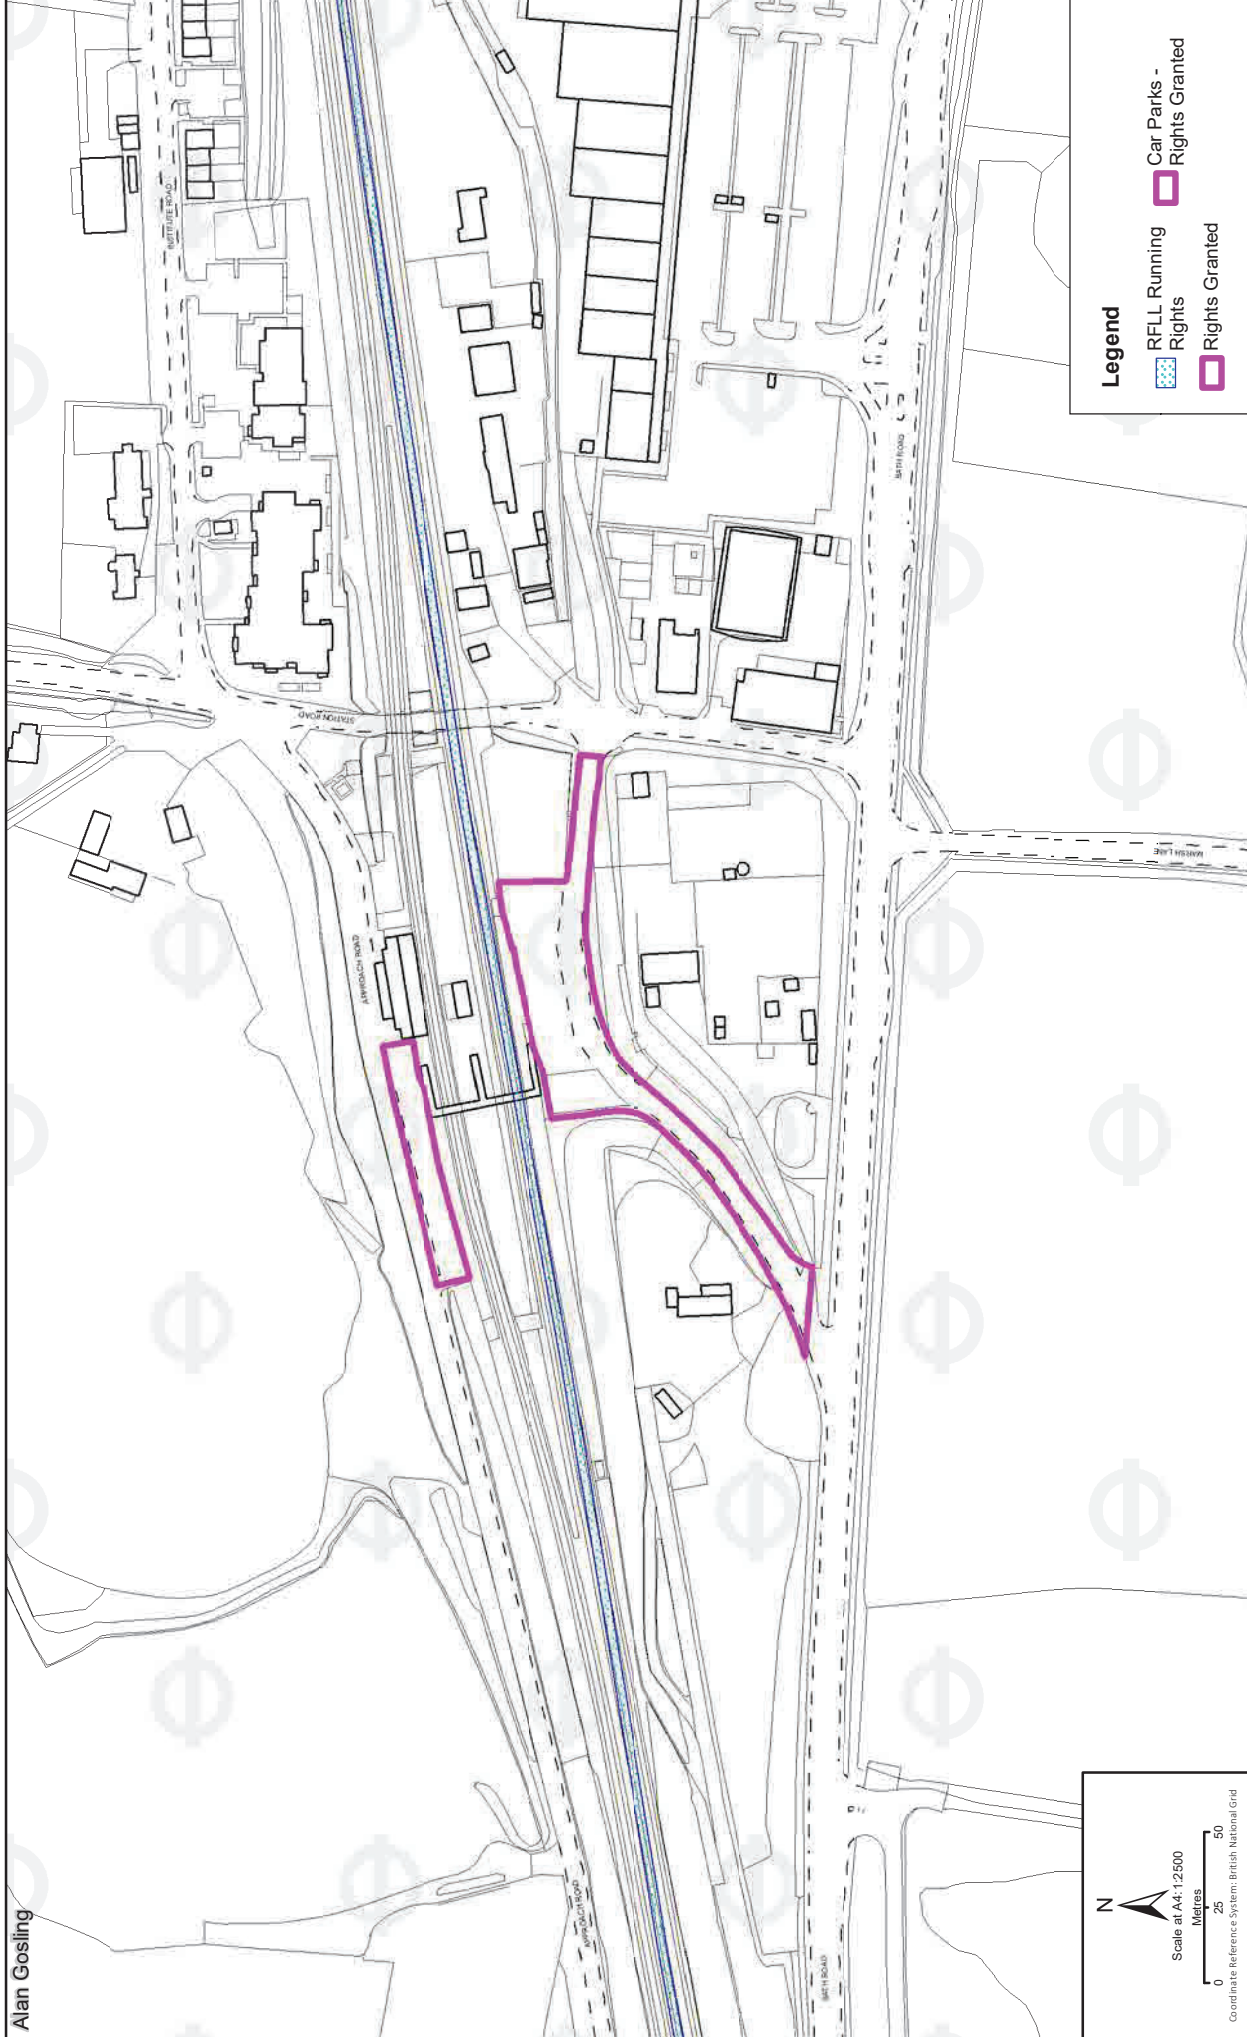

West Drayton

Date: March 2021
Author: Transport for London

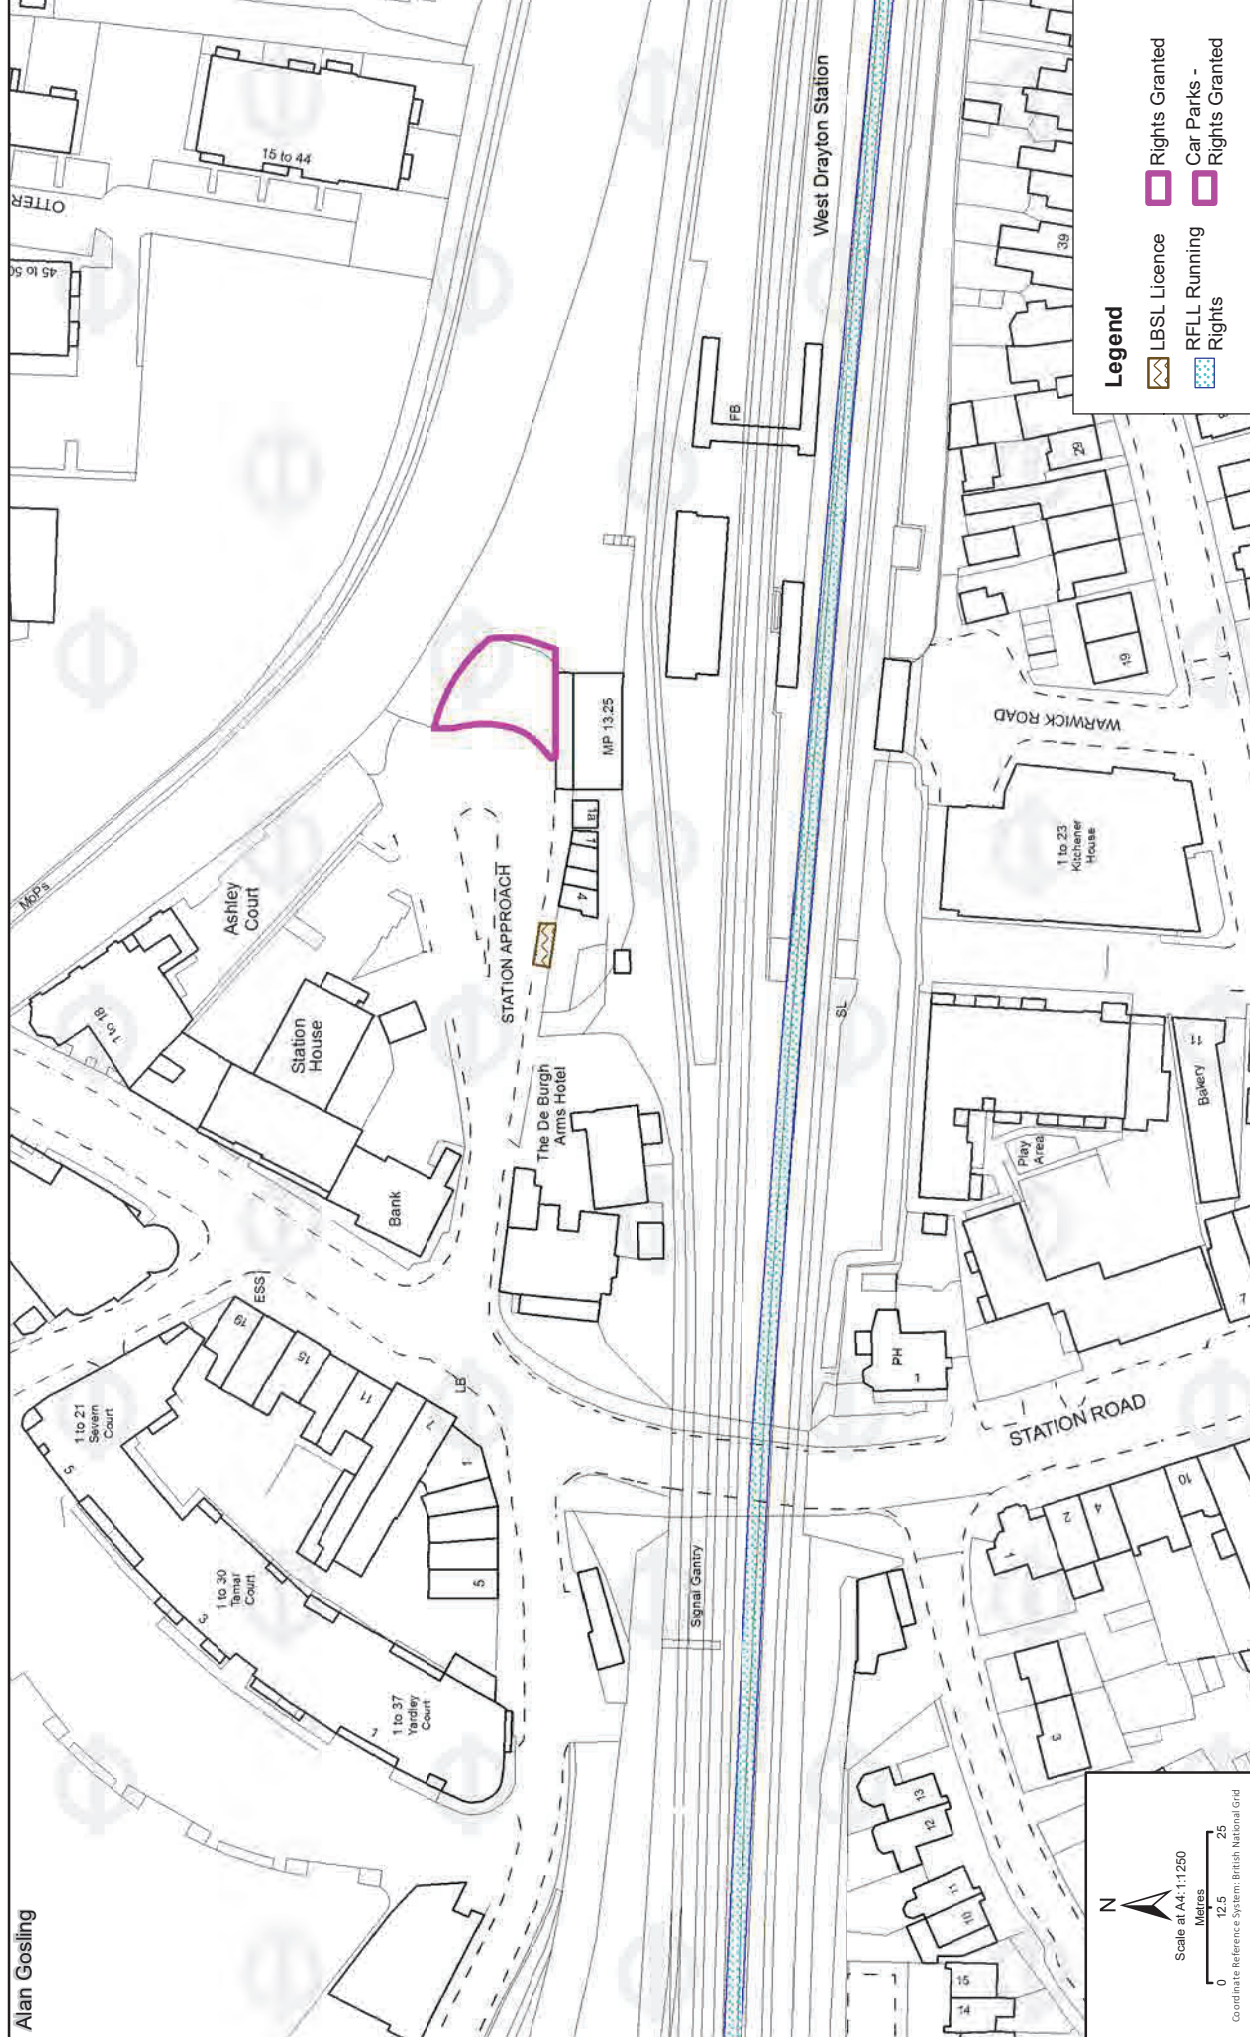

Appendix 5: London Underground – Location Plans



Arnos Grove



Landscape

Date: 01/06/2016 11:37:07

User: robertstaunton@tfl.gov.uk

Scale: 1:1250 at A3





Barkingside

Date: 01/06/2016 11:39:34
User: robertstaunton@tfl.gov.uk
Scale: 1:1250 at A3

