



PROPOSED

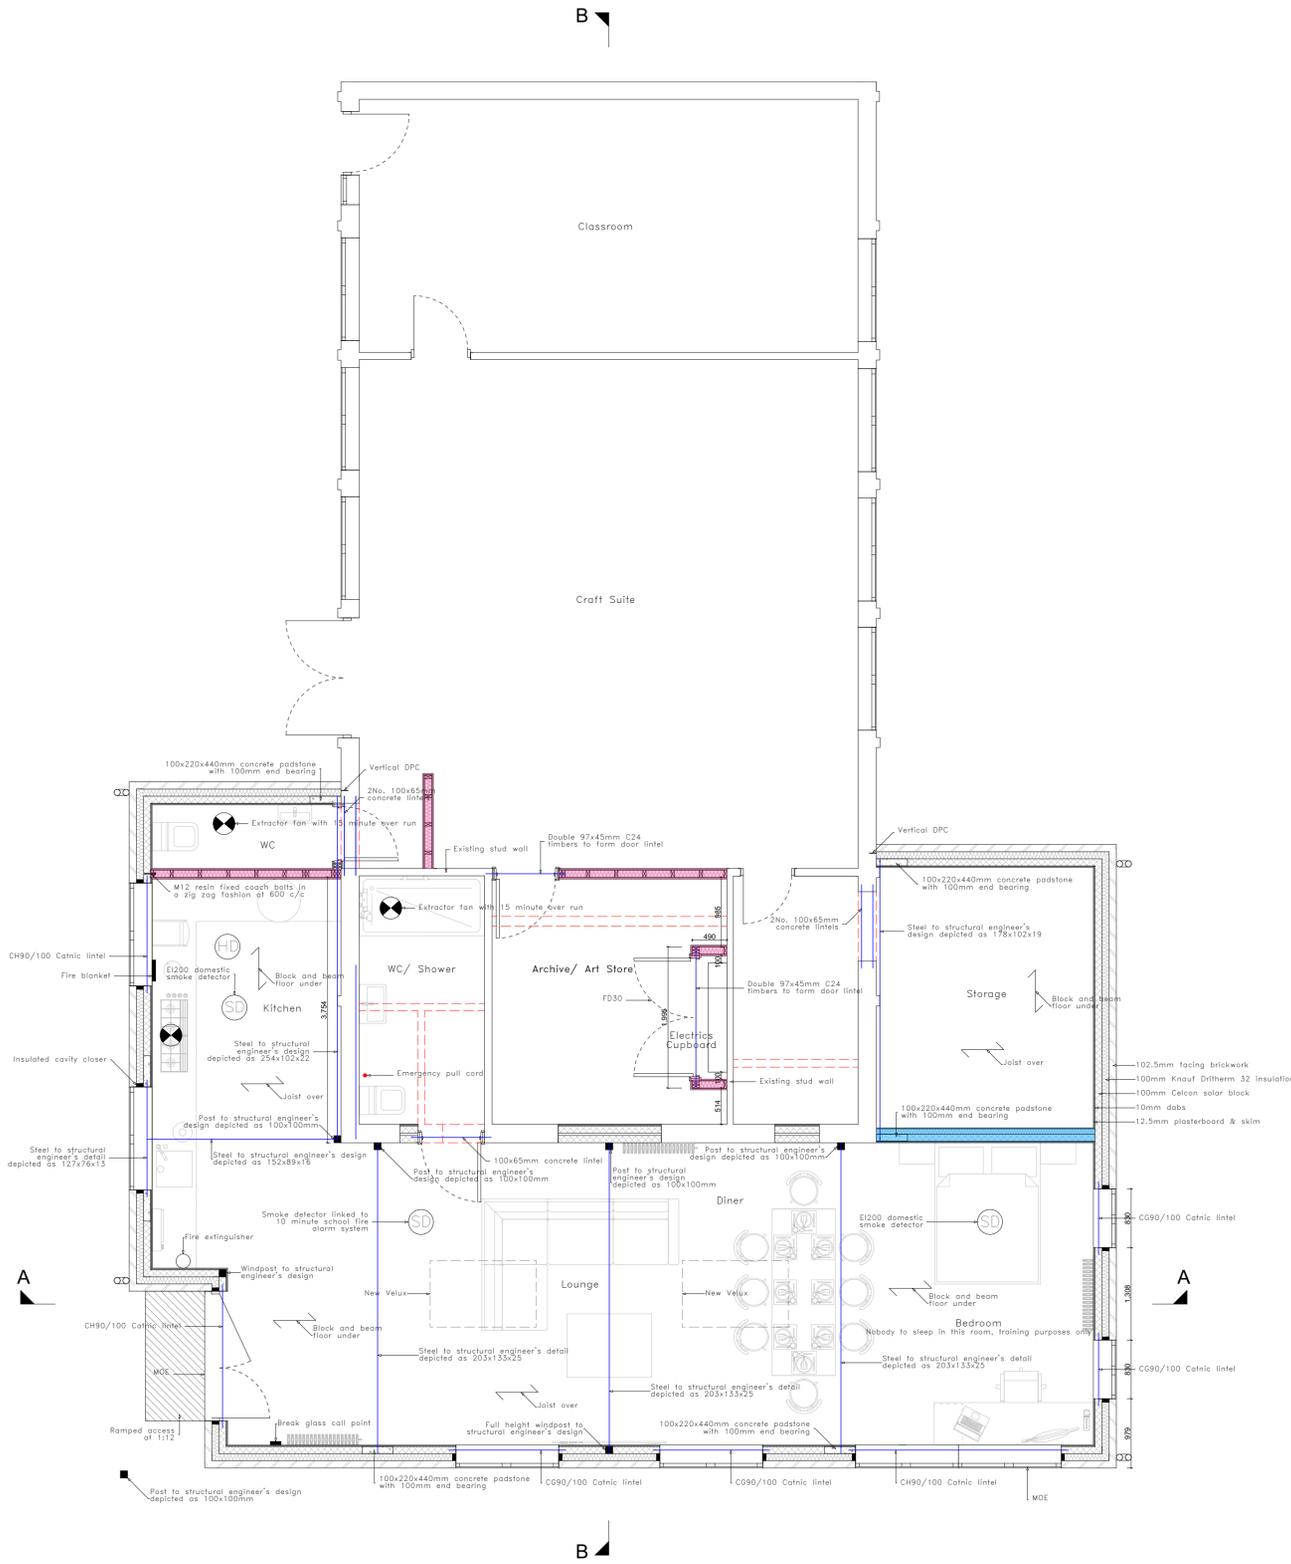

Ground Floor Plan  
1:50

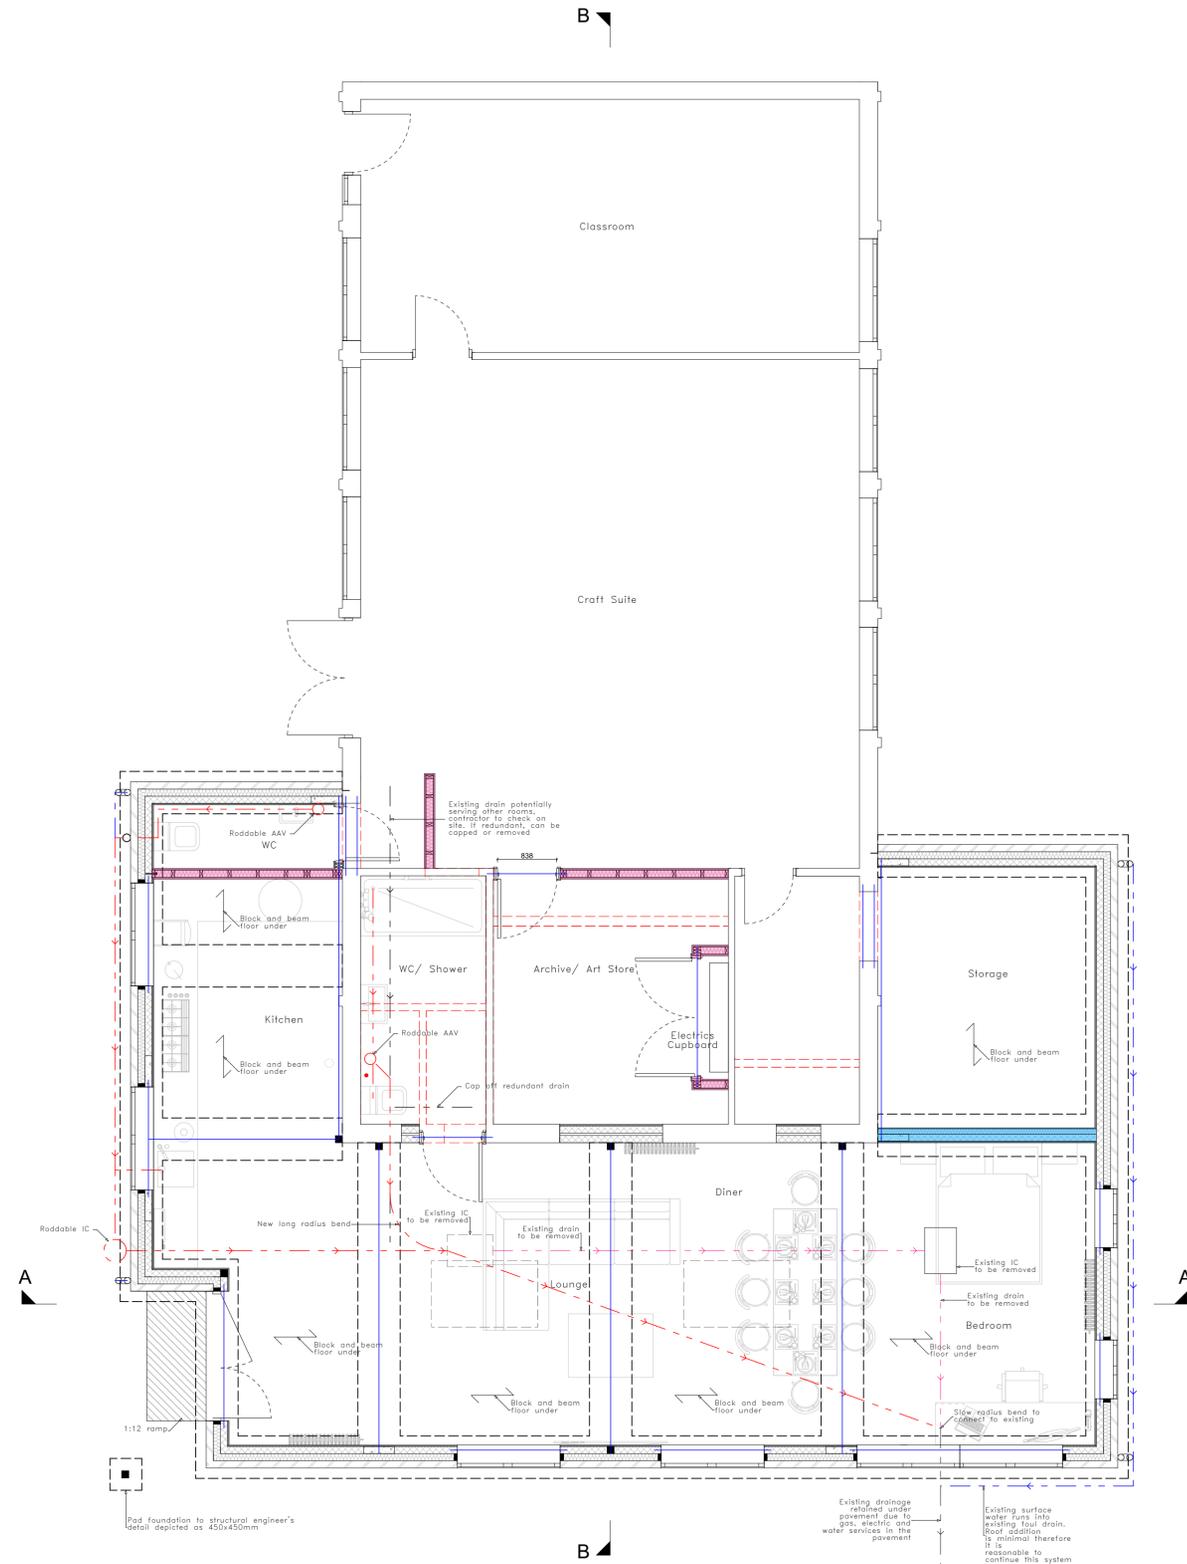

Foundation and Drainage Plan  
1:50

F	22/06/2020	Drainage Amended
E	16/06/2020	Redundant Drainage Updated
C	21/04/2020	Amendments to Safety Consumables and Proposed Site Plan
B	26/02/2020	Electric Cupboard Amended
REV	DATE	DESCRIPTION

CLIENT  
**Shirley Levy**

PROJECT  
**Single Storey Extension to Craft Suite**

ADDRESS  
**Winchelsea School, Guernsey Rd, Poole, BH12 4LL**

DRAWING  
**Plans as Proposed**

STATUS  
**Building Regulations Application**

DATE  
**February 2020**

SCALE @ A1  
**1:50**

DRAWING N°  
**1786-01-03**

REVISION  
**F**

**ASPLAN ASSOCIATES**  
Planning & Building Consultancy  
Chartered Surveyors & Building Engineers  
info@asplan.co.uk 07968 585858

Asplan Registered Trade Mark No. UK0000219822. Copyright © 2017 Asplan Associates Ltd. This drawing has copyright protection and should not be reproduced without written permission from Asplan Associates Ltd. The Contractor is responsible for checking the dimensions on site and any discrepancy to be verified with Asplan Associates Ltd prior to the commencement of any building works or fabrication. This drawing is not to be scaled and must be read in accordance with all associated architectural, surveying, engineering and service drawings. IF IN DOUBT ASK!

1m at 1:50	0	1	2	3	4
1m at 1:100	0	1	2	3	4
1m at 1:200	0	1	2	3	4
1m at 1:500	0	10	20	30	40
1m at 1:1250	0	10	20	30	40