


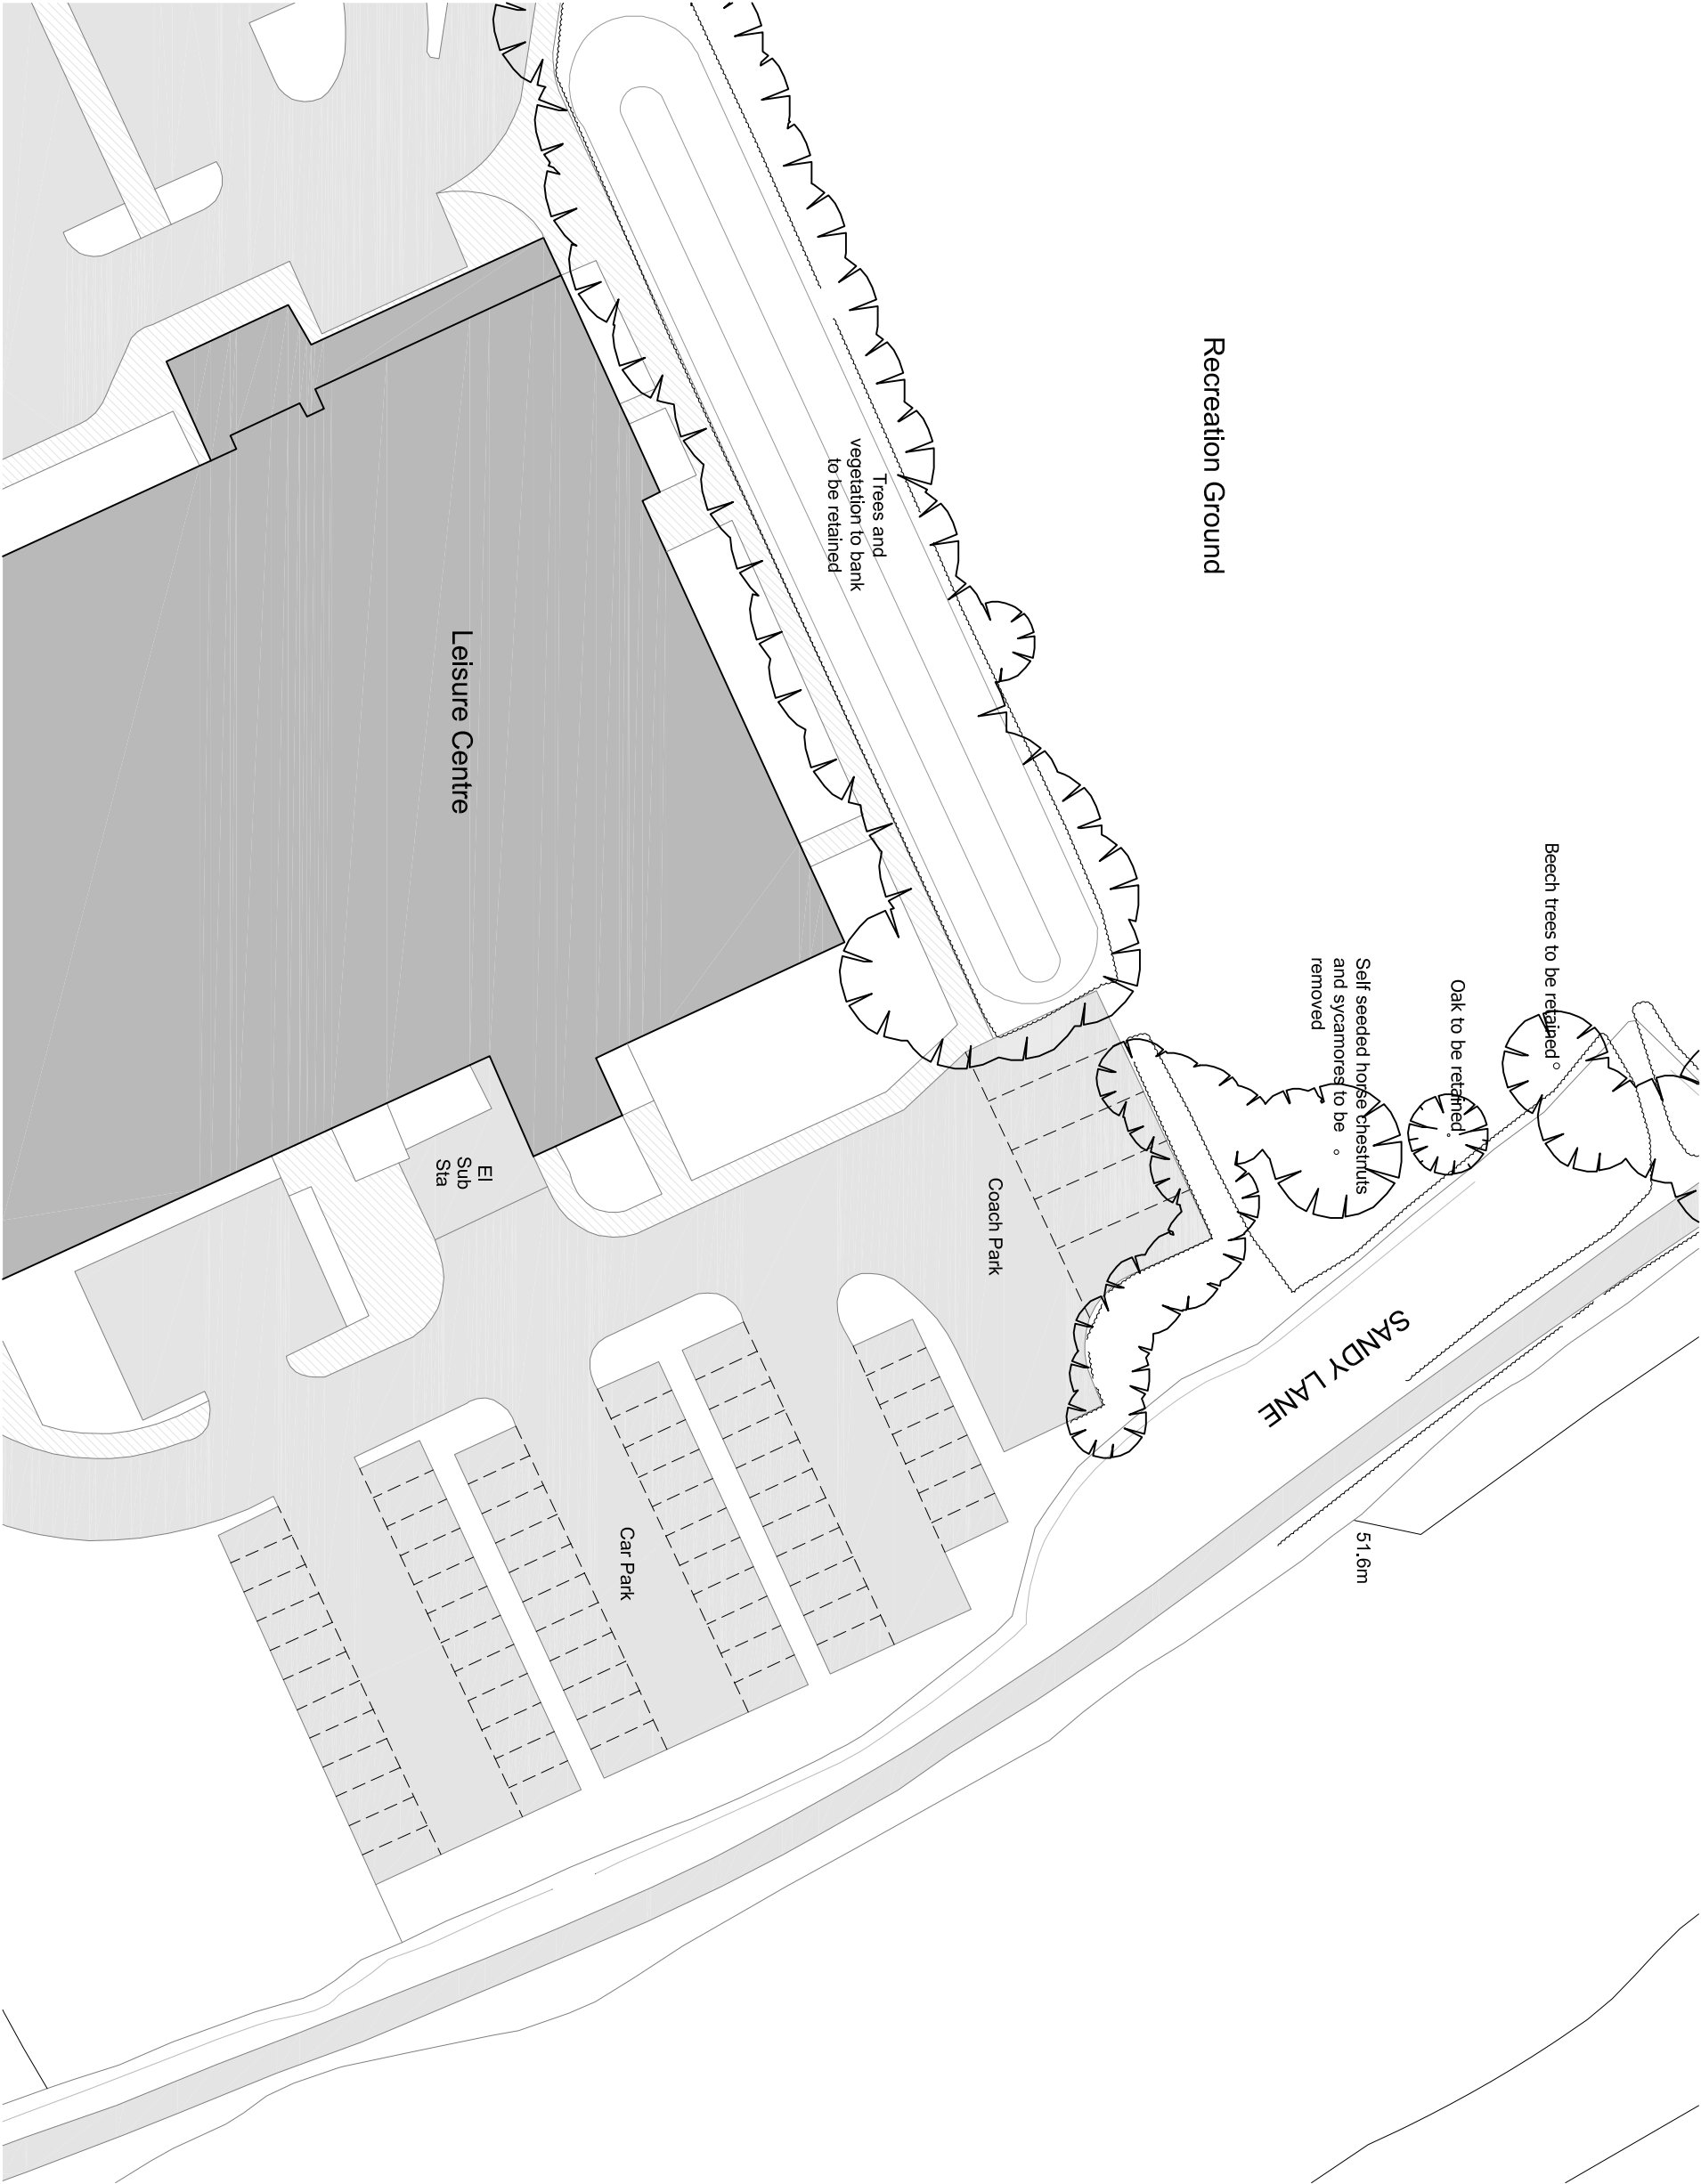

NOTES:
Do Not Scale.
Report all discrepancies, errors and omissions.

Verify all dimensions on site before commencing any work on site or preparing shop drawings.

All materials, components and workmanship are to comply with the relevant British Standards, Codes of Practice, and appropriate manufacturers recommendations that from time to time shall apply.

For all specialist work, see relevant drawings.

This drawing and design are copyright of Clague LLP
Registration number OC335948.

Rev	Date	Description
A	19/09/2016	Amendments following comments from Ashford Borough Council

Project Title
Tenterden Town Council

Proposed Waste Facility at:
Tenterden Leisure Centre
Tenterden
Kent, TN30 6RA

Drawing Description
Existing Block Plan

Scale	Drawn by
1:500 @ A3	HW
Date	Checked by
August 2016	JK

CLAGUE ARCHITECTS

62 Bungalow, Canterbury
Kent CT1 2BH 01227 762060

1 Kingsbourne Court, Luton Road,
Harpenden, Hertfordshire AL5 3BL 01582 765102

4th Floor, 99 Charterhouse Street
London EC1M 6HR 0203 597 6112

CANTERBURY LONDON HARPENDEN

Drawing Number	Revision
21883B/101	A