


BASEMENT PLAN
AS EXISTING

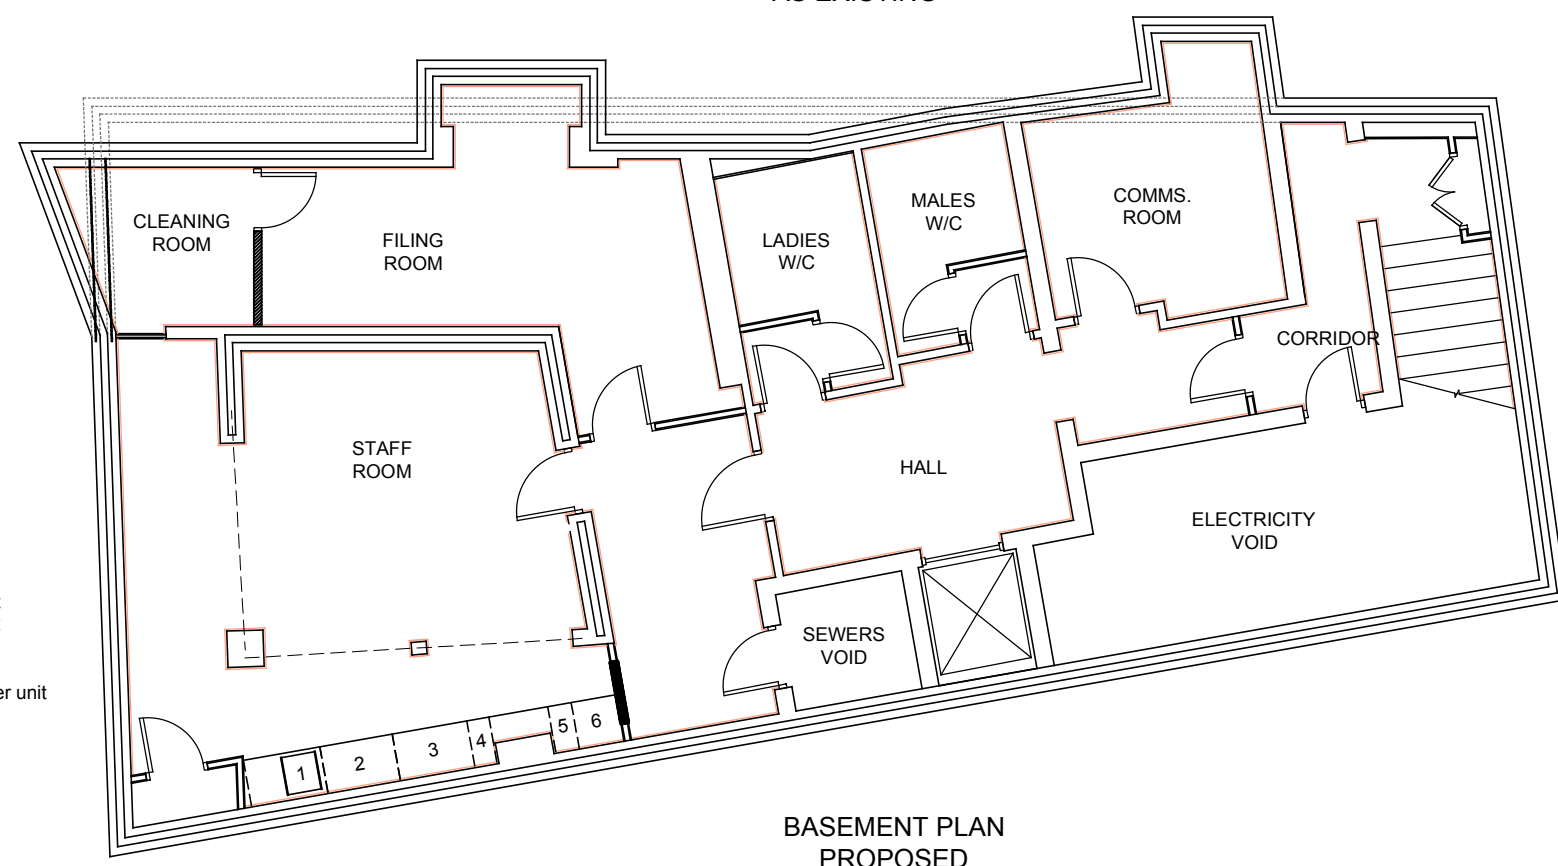

- 1 Sink Unit
- 2 1000 base unit
- 3 1000 base unit
- 4 300 base unit
- 5 300 base unit
- 6 Fridge / Freezer unit

BASEMENT PLAN
PROPOSED



Client St Helens Chamber Ltd		Drawn by SO	Date 01/18	Checked DB	Date 01/18			Scale @ A3 1:100							
Job title Starting Point Refurbishment		Job no		CPI cat		Dwg no		Revision							
Drawing title Basement Plans		P2497		(SO)		107		-							
Rev	Date	Revision Note										By	Check		