




TYPICAL SOIL NAIL ARRANGEMENT ELEV.
(N.T.S.)

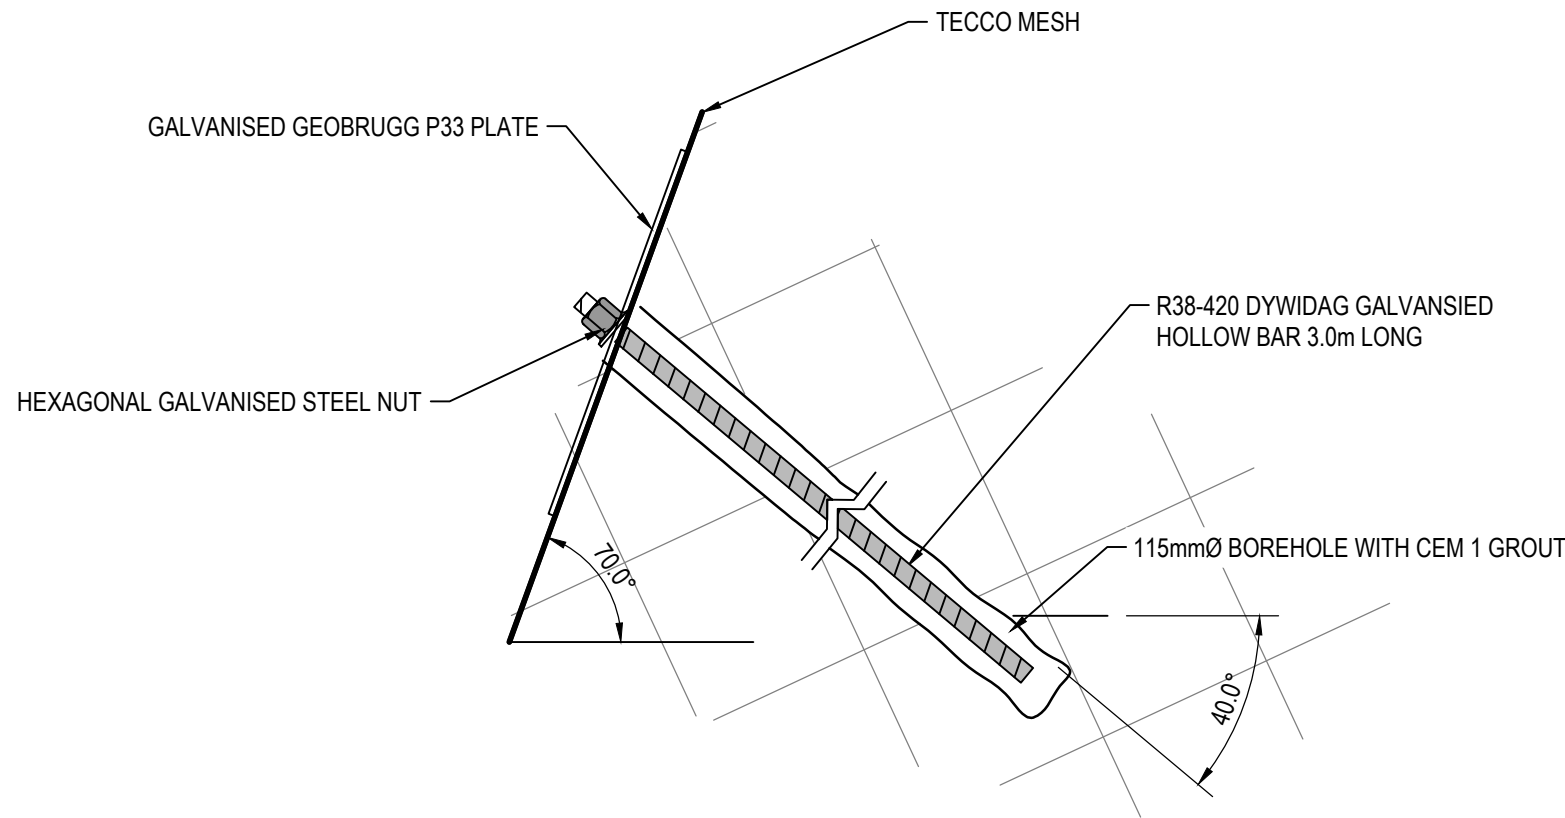


SOIL NAIL DETAIL - TYPE A

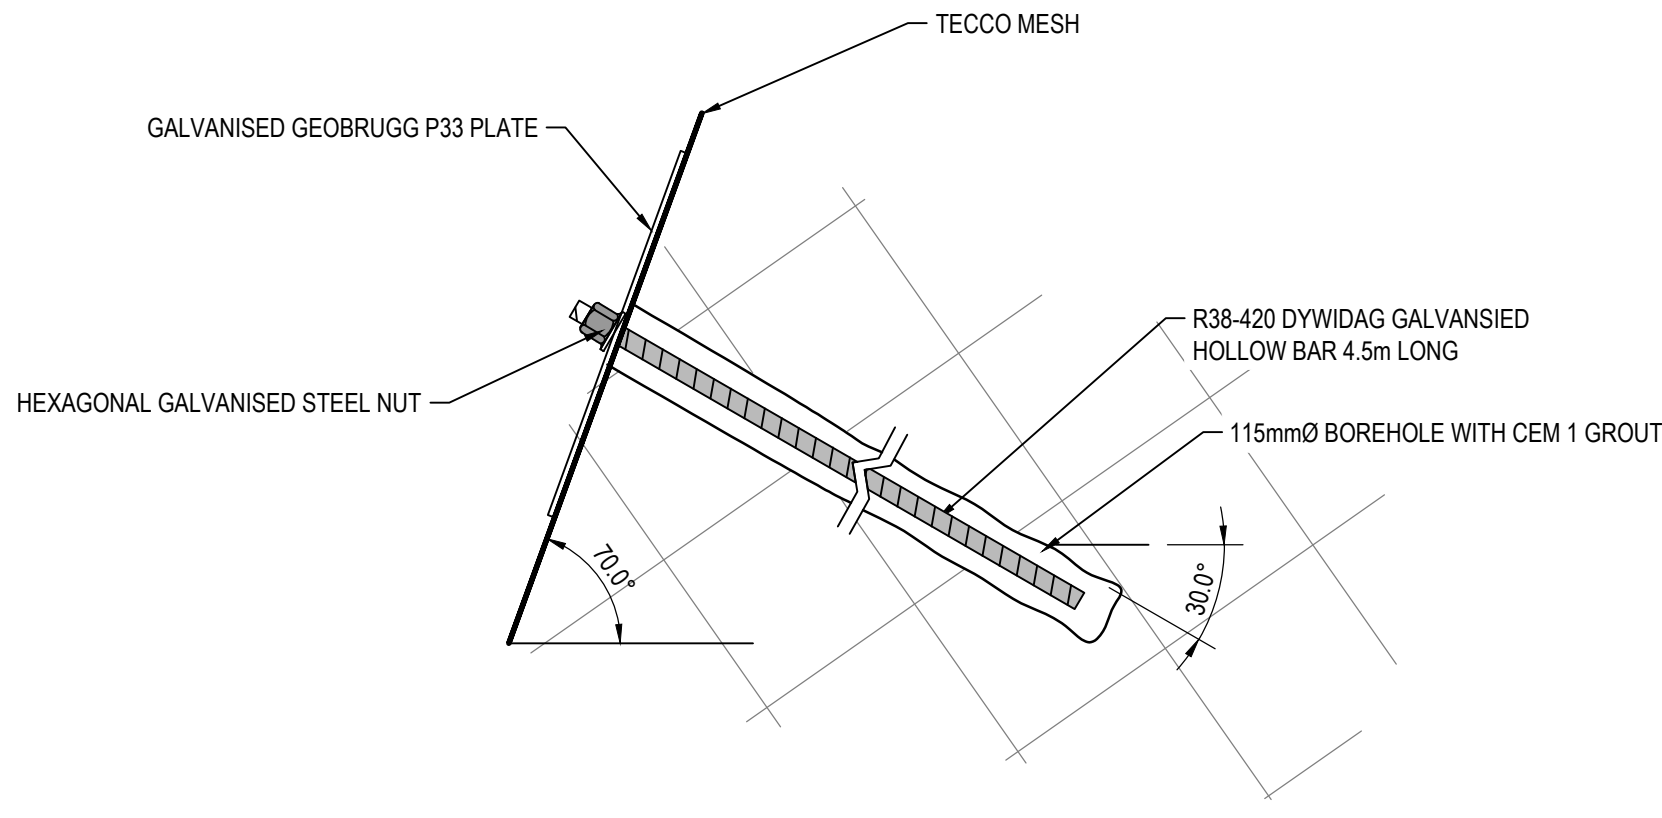


SOIL NAIL DETAIL - TYPE B

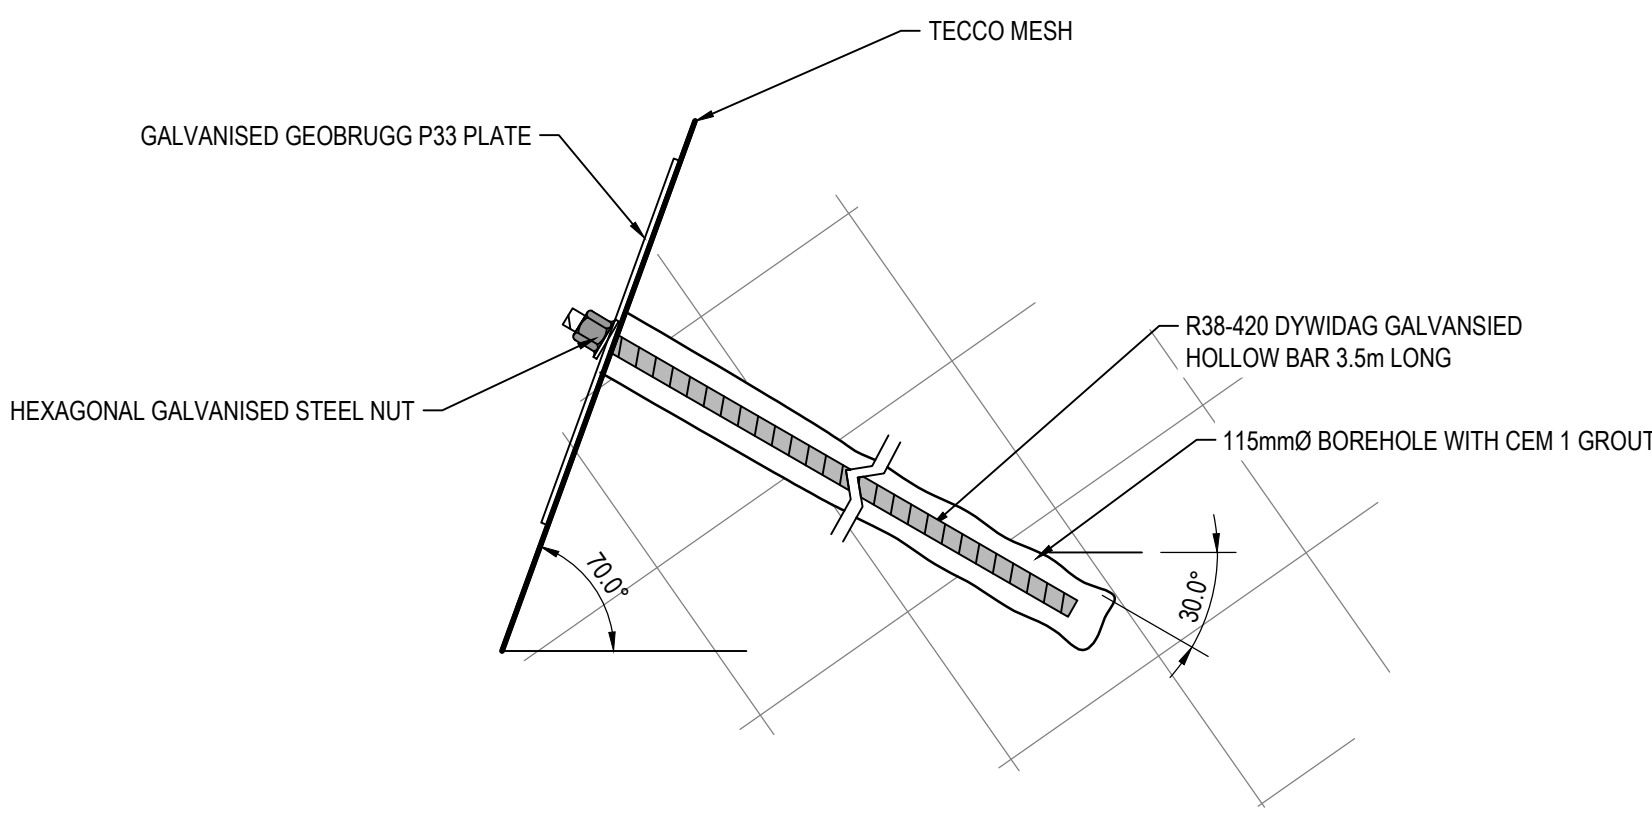


SOIL NAIL DETAIL - TYPE C

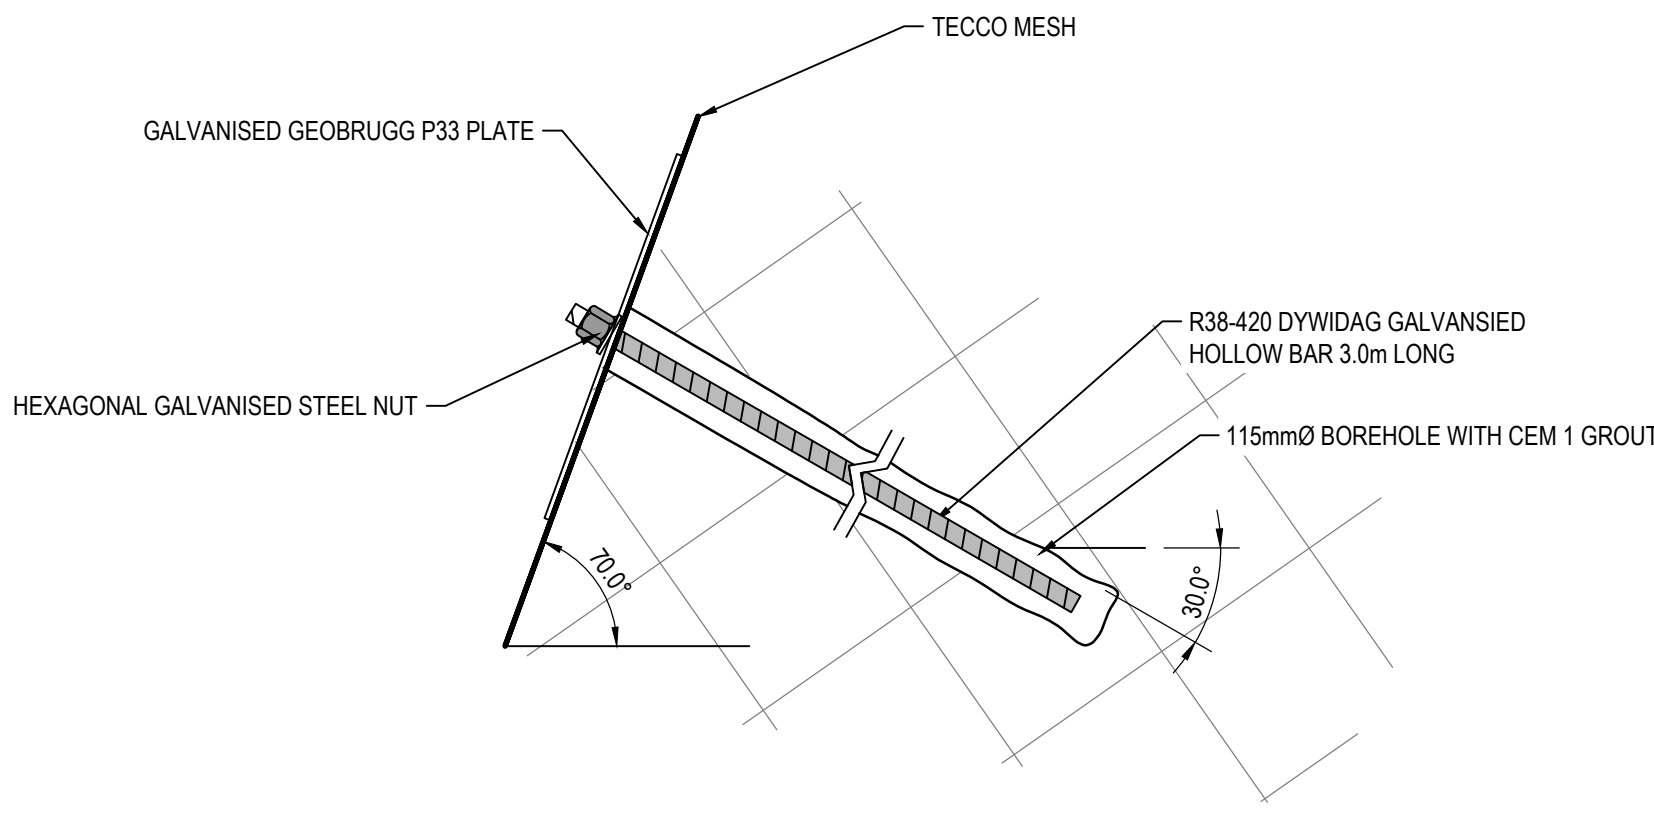

SOIL NAIL DETAIL - TYPE D

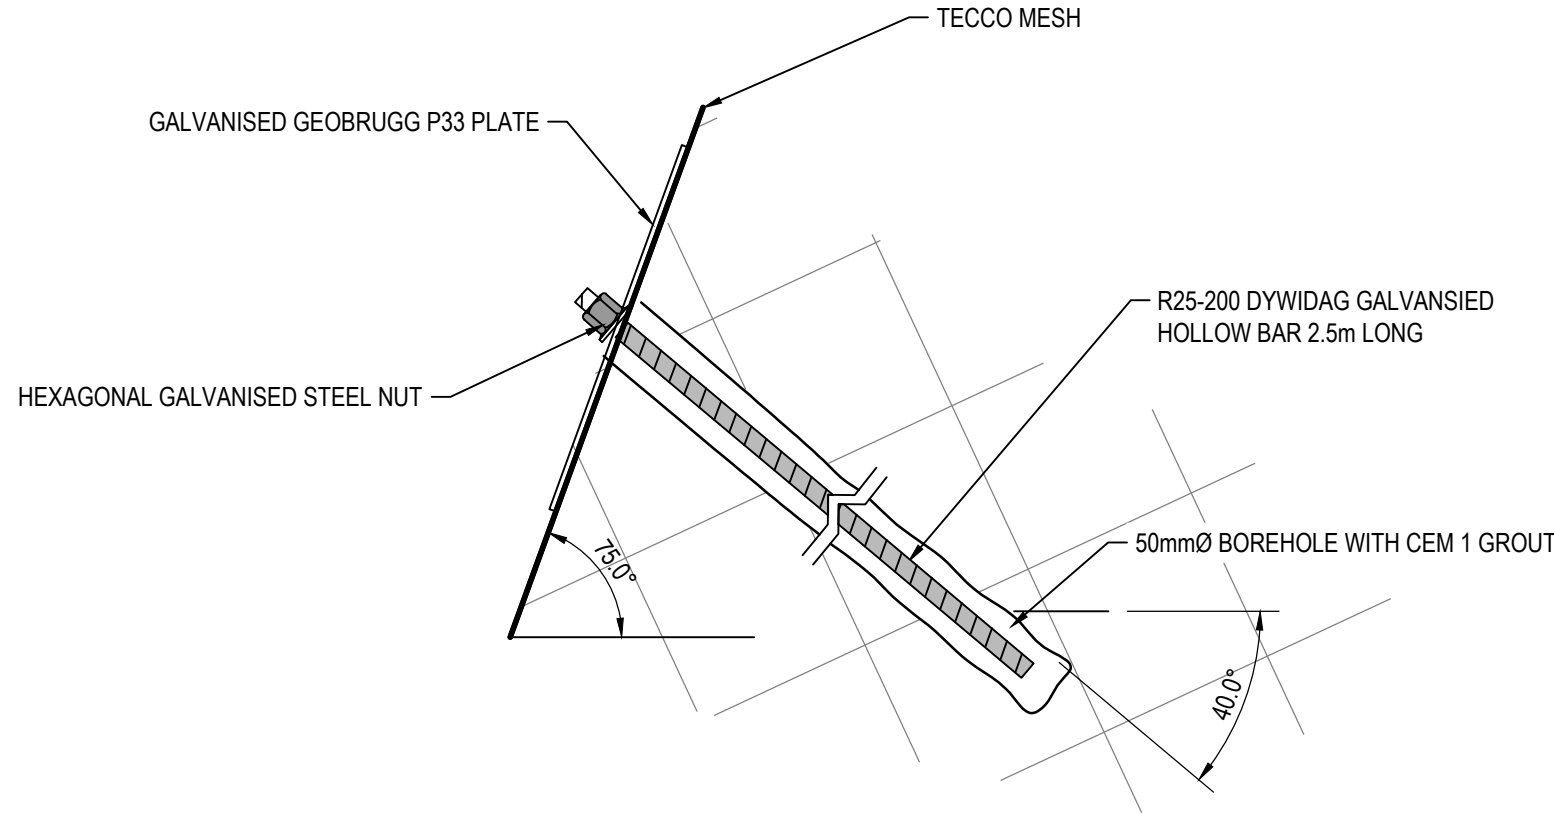

SOIL NAIL DETAIL - TYPE E

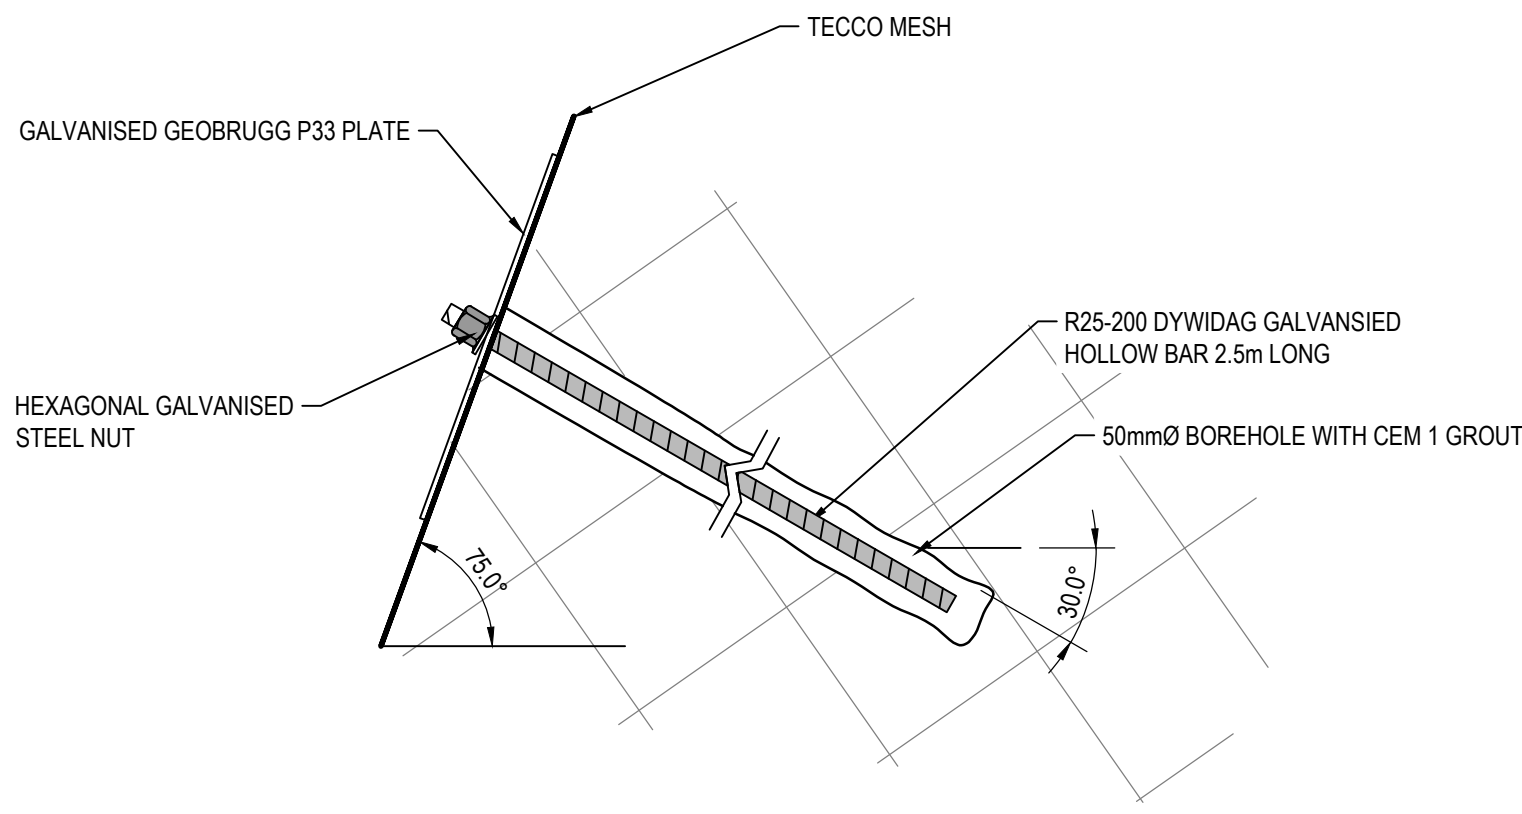

SOIL NAIL DETAIL - TYPE F

GENERAL NOTES

1. All proprietary products to be installed strictly in accordance with manufacturers instructions.
2. This drawing is to be read in conjunction with all other relevant Jubb drawings, specifications 21287-SPEC-01 and Geotechnical Design Report 21287-GDR-01.
3. All drawings and survey information are to AOD. Survey sections are based on survey information provided by the client.
4. Refer to drawings 21287-JCE-XX-ZZ-DR-Y-0601 to 0604 for detail locations
5. Refer to drawing 21287-JCE-XX-ZZ-DR-Y-0600 for general arrangement.
6. Sequence of works outline in Sections 3.6.1 of the Specification, 21287-SPEC-01.

T01	07/04/2022	ISSUED FOR TENDER	MD	MT
P01	07/01/2022	PRELIMINARY ISSUE FOR INFORMATION/COMMENT	MD	MT
WIP	15/12/2021	WORK IN PROGRESS INITIAL ISSUE	MD	MT
Rev	Date	Description	By	Apvd

PROJECT:
PENRYN SLOPE STABILISATION

TITLE:
TYPICAL DETAILS
SHEET 1

CLIENT:
FALMOUTH TOWN COUNCIL

SCALE@A1:
AS STATED

PROJECT REF:
21287

STATUS: REV:
T01

DRAWING No:
21287-JCE-XX-ZZ-DR-Y-0650

Revision Referencing
P = Preliminary A = Approval T = Tender C = Construction