


Replacement front door.

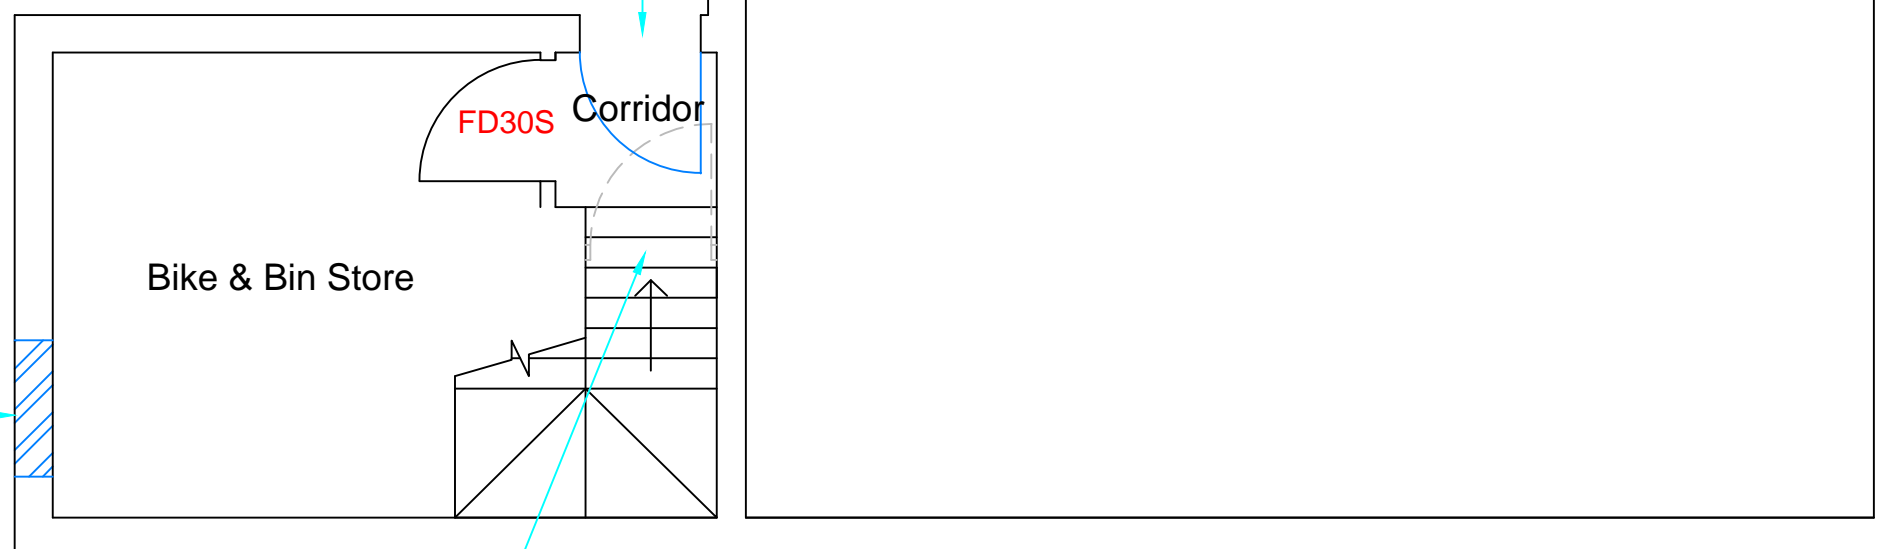

Remove existing door and  
infill to match.

Remove inner lobby door.

## Ground Floor Plan



BUILDING CONSULTANCY

Client

Southwold Town Council

Project

7 Hurren Terrace  
Southwold  
IP18 6AX

Title

Ground Floor Refurbishment

Job No.

1910004

Drawing

001

Revision

Scale

A3@1:50

Date

July 2021

Drawn

RS

Checked

TN