






Note:  
Do Not Scale from this drawing.  
Dimensions are to be checked on site.  
If in doubt please ask.

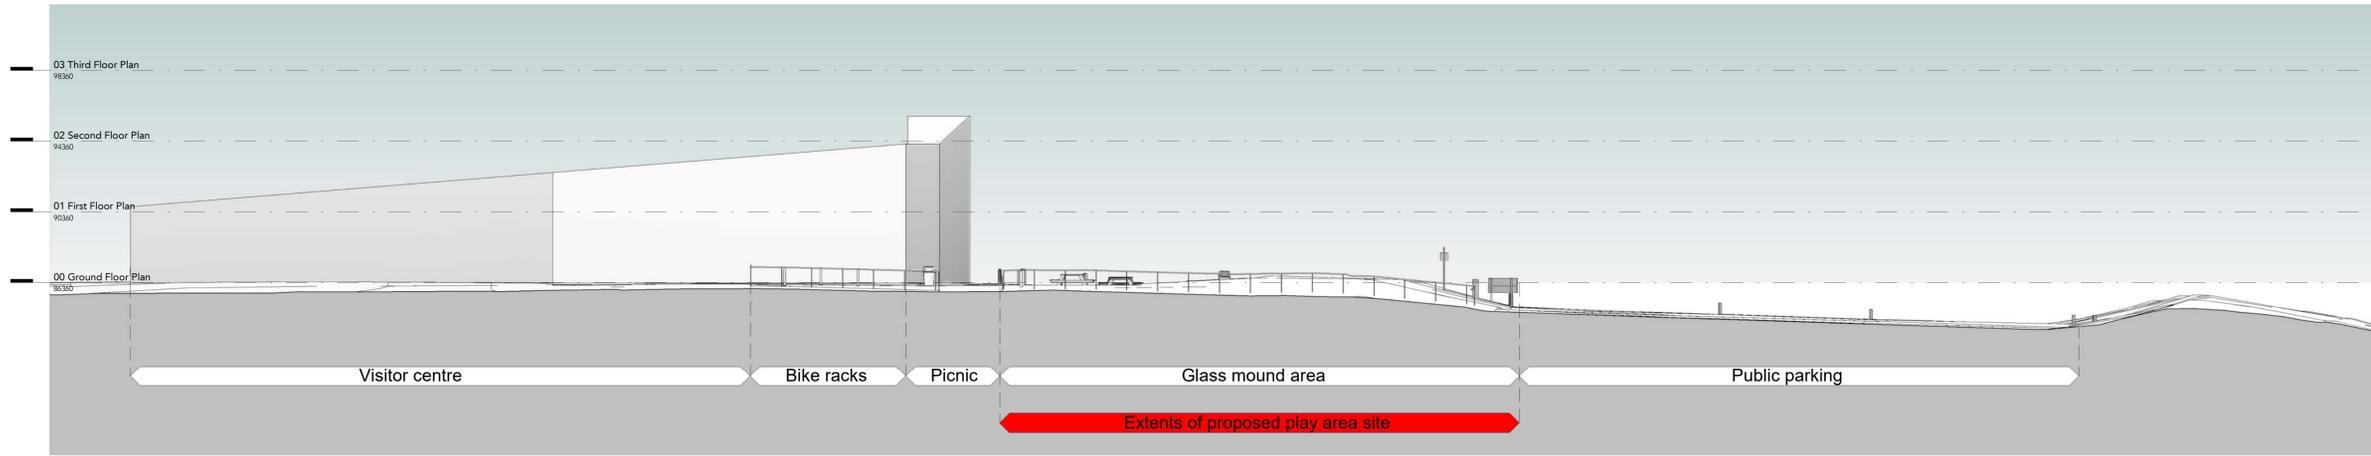

1 Existing Section 1  
1 : 200

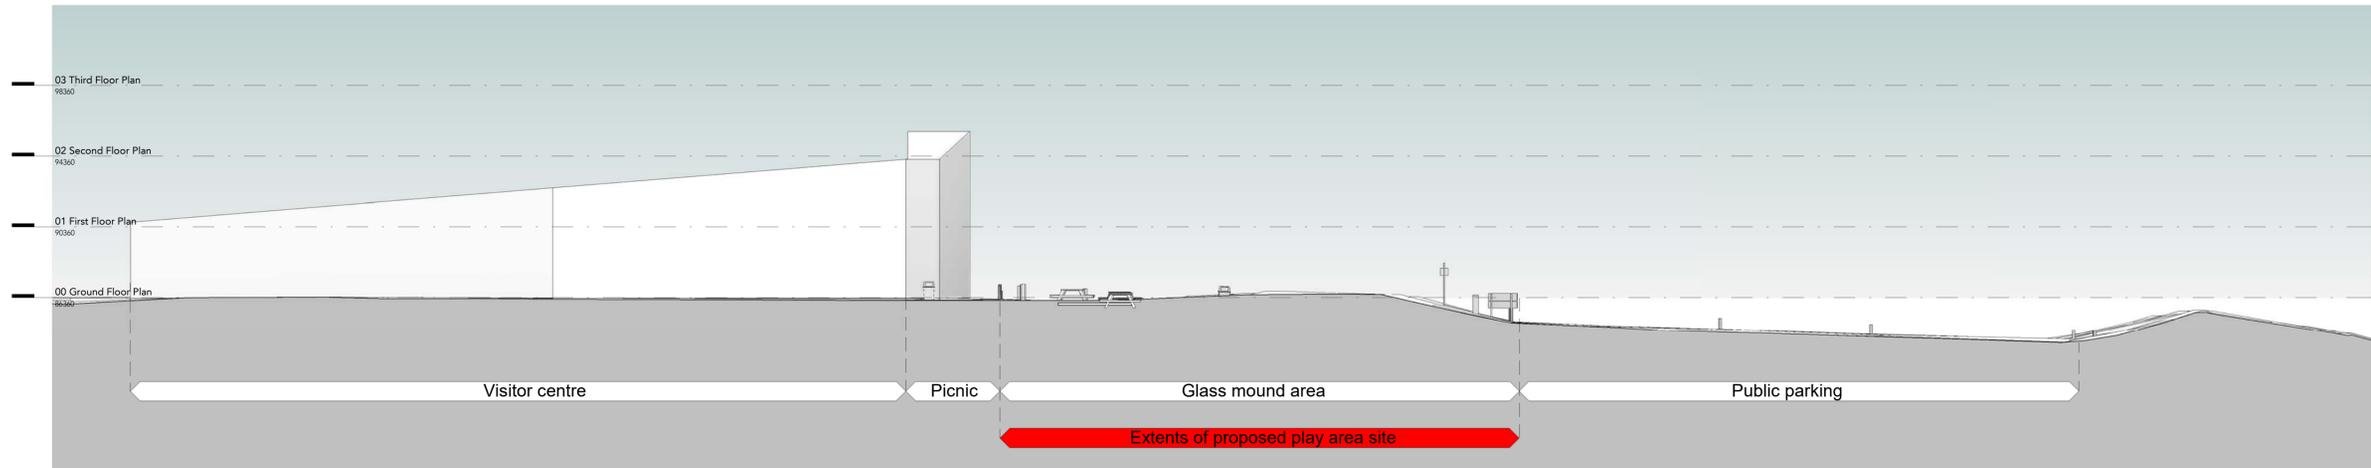

2 Existing Section 2  
1 : 200

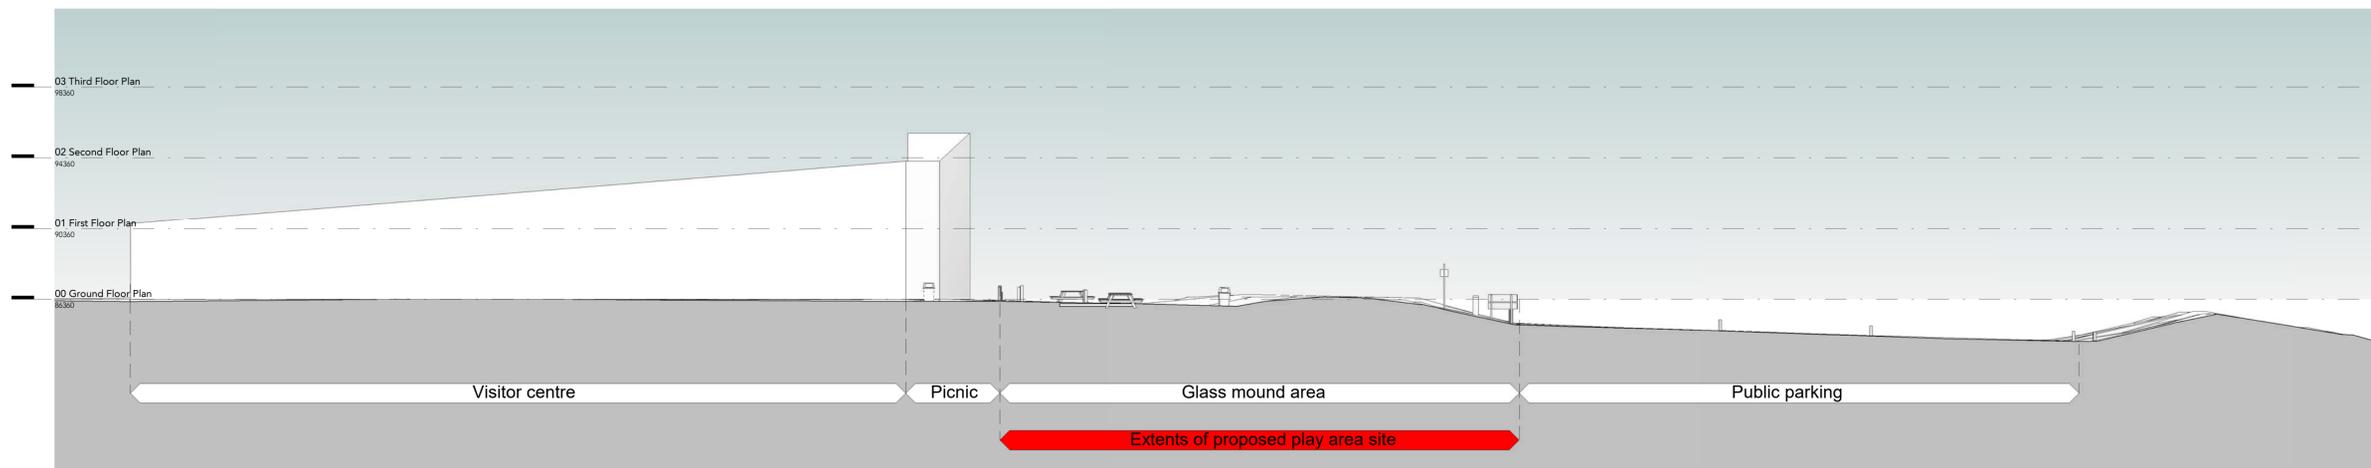

3 Existing Section 3  
1 : 200

Rev	Date	Ints	Details
A	14/03/20		Issued for Tender
-	dd/mm/yy	--	Description

© The moral rights of the author are hereby asserted.  
This drawing and design is the sole property of Buttress Ltd and must not be reproduced without permission.  
Buttress Ltd is Registered in England and Wales: 5303973

**Buttress**

41 Bengal Street  
Manchester  
M4 6AF

T 0161 236 3303  
E contact@buttress.net  
W www.buttress.net

Project Title RAF Museum Cosford Playground  
Client RAF Museum  
Location Cosford

Drawing ref Existing Site Sections

Date 23/03/2020 18:59:58 Scale 1 : 200  
Checker KC Orig Paper Size A1

Job No: 8909 Status TENDER

Project: Origin: Zone: Level: Type: Disc: Number: Rev:

8909-BA-ZZ-ZZ-DR-A- (03)001- A