



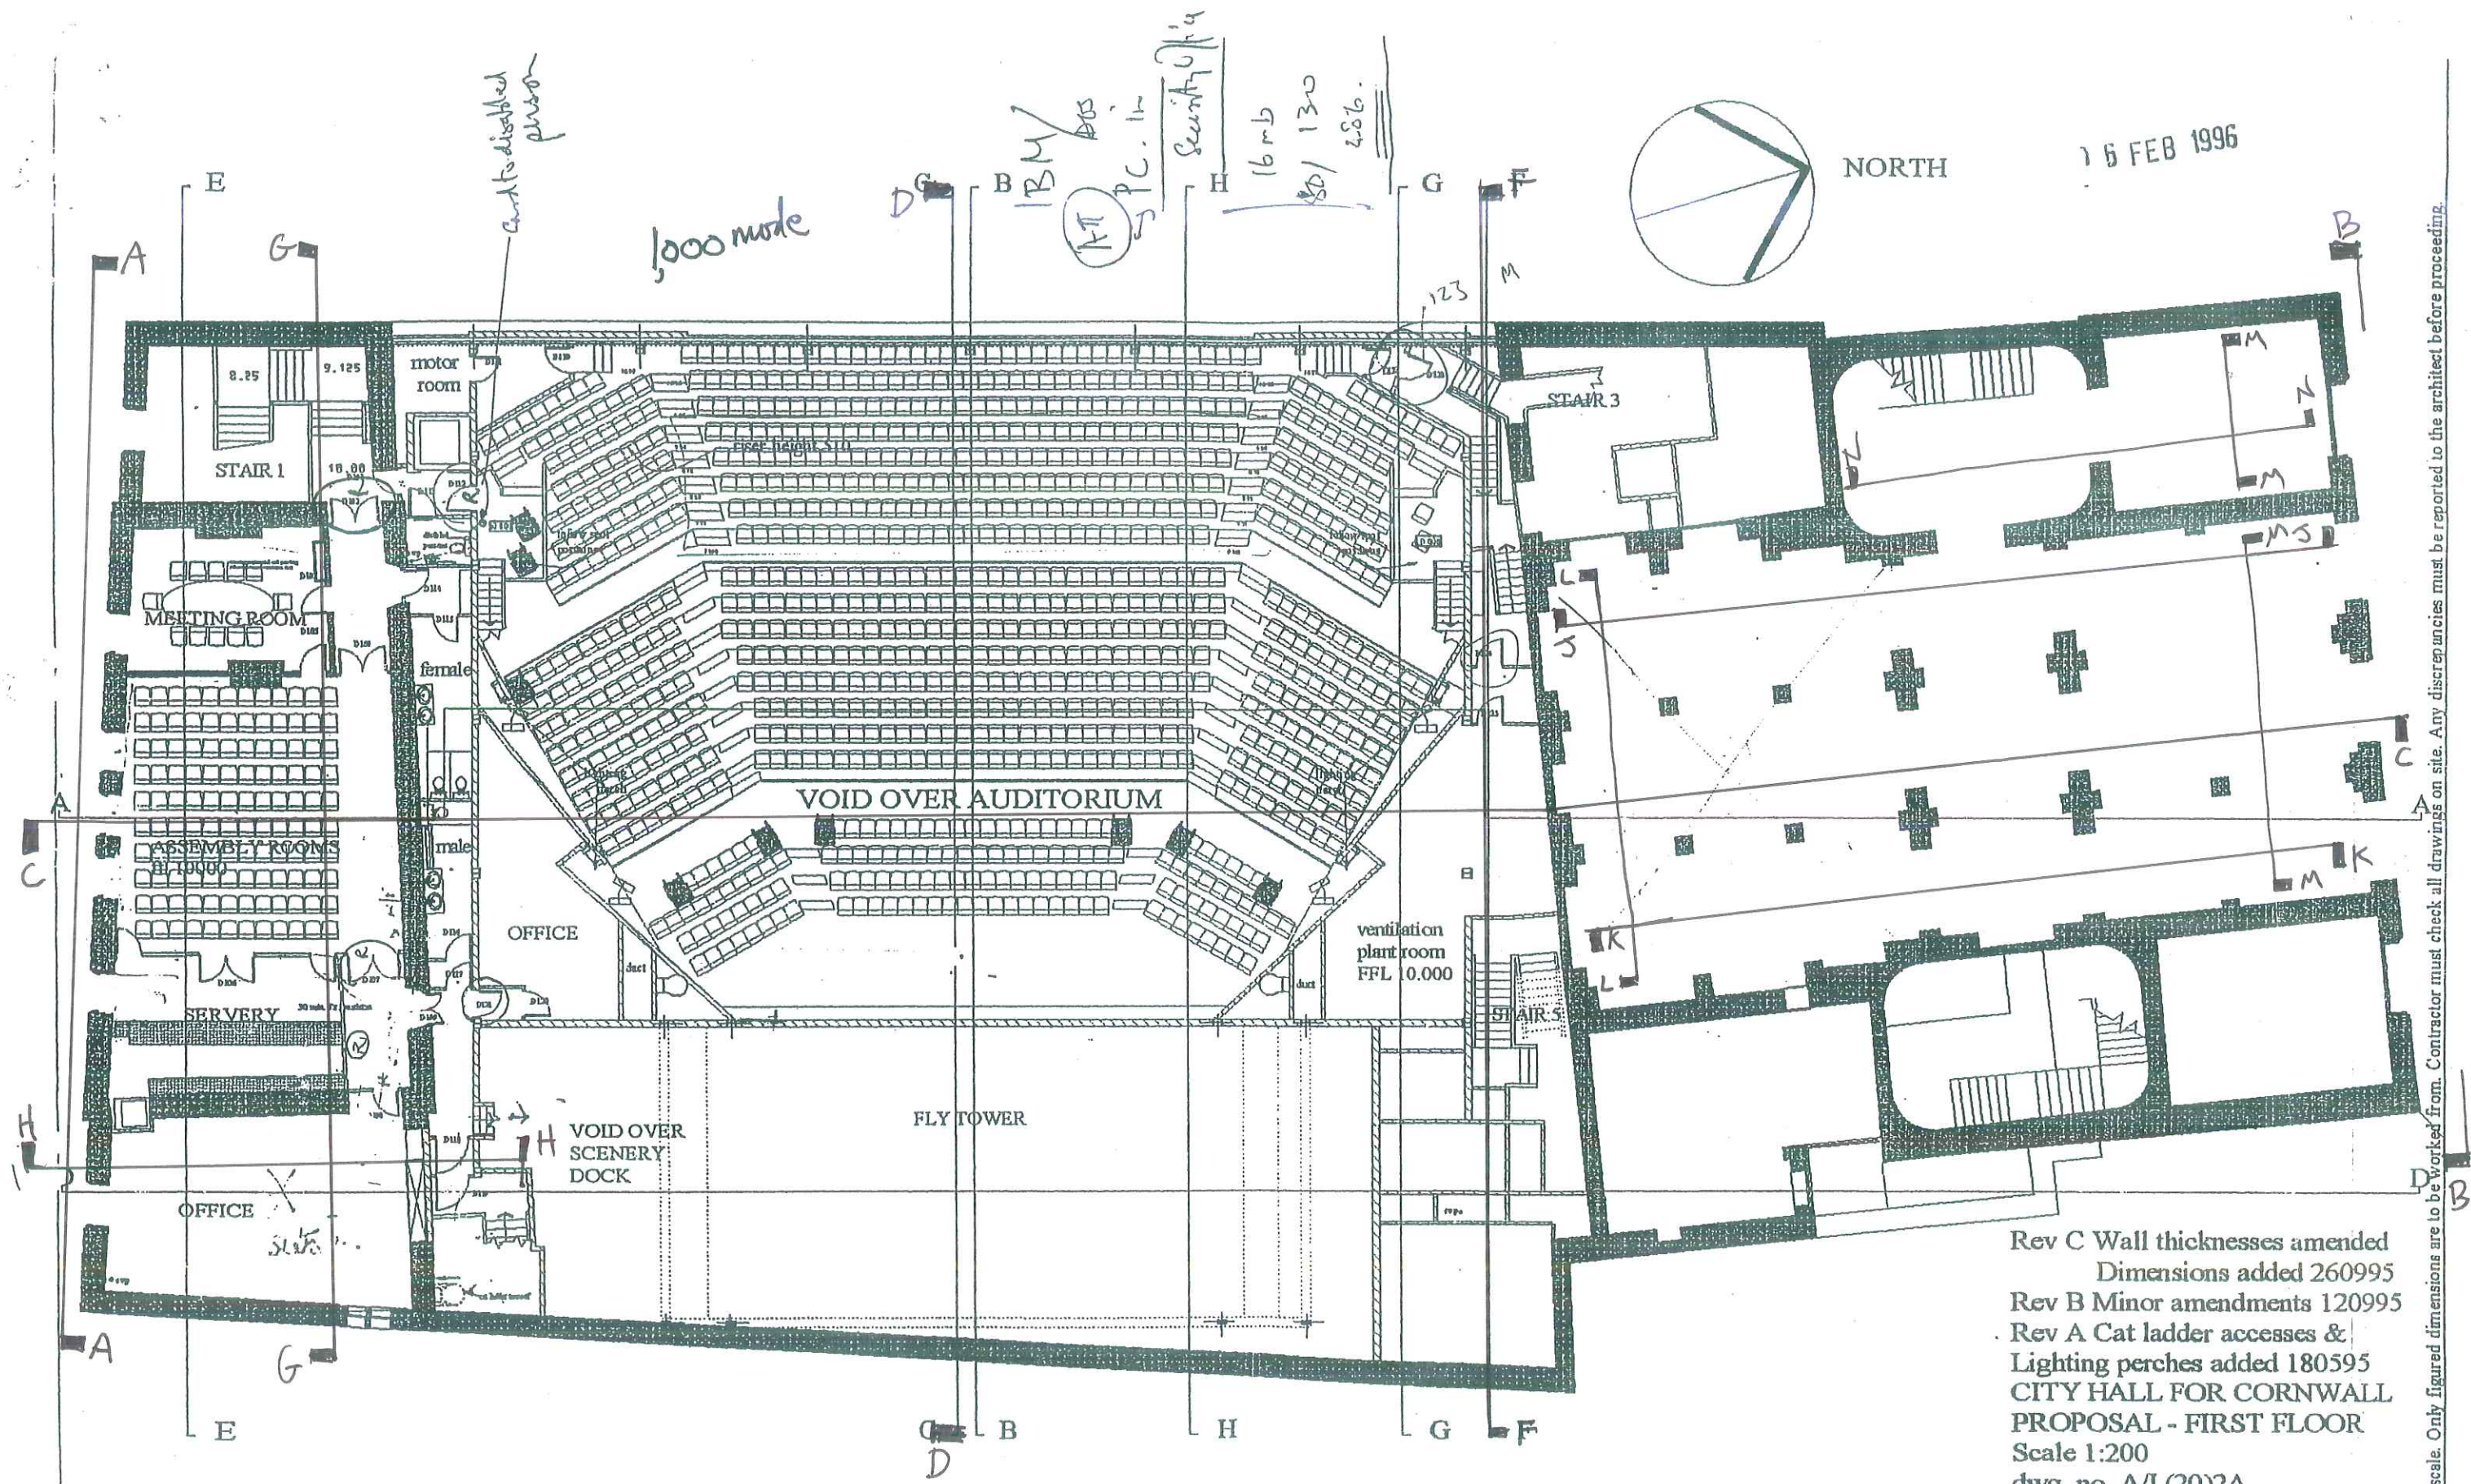


Rev C Wall thicknesses amended
 Dimensions added 260995
 Rev B Minor amendments 120995
 Rev A Cat ladder accesses &
 Lighting perches added 180595
CITY HALL FOR CORNWALL
PROPOSAL - FIRST FLOOR
 Scale 1:200
 dwg. no. A/L(20)2A
 date: 18 May 1995

Hocking & Newton
 Chartered Architects
 Tech Art Saxdies Partnerworhal TR3 7NY 01872-870077

This drawing is copyright. Do not scale. Only figured dimensions are to be worked from. Contractor must check all drawings on site. Any discrepancies must be reported to the architect before proceeding.

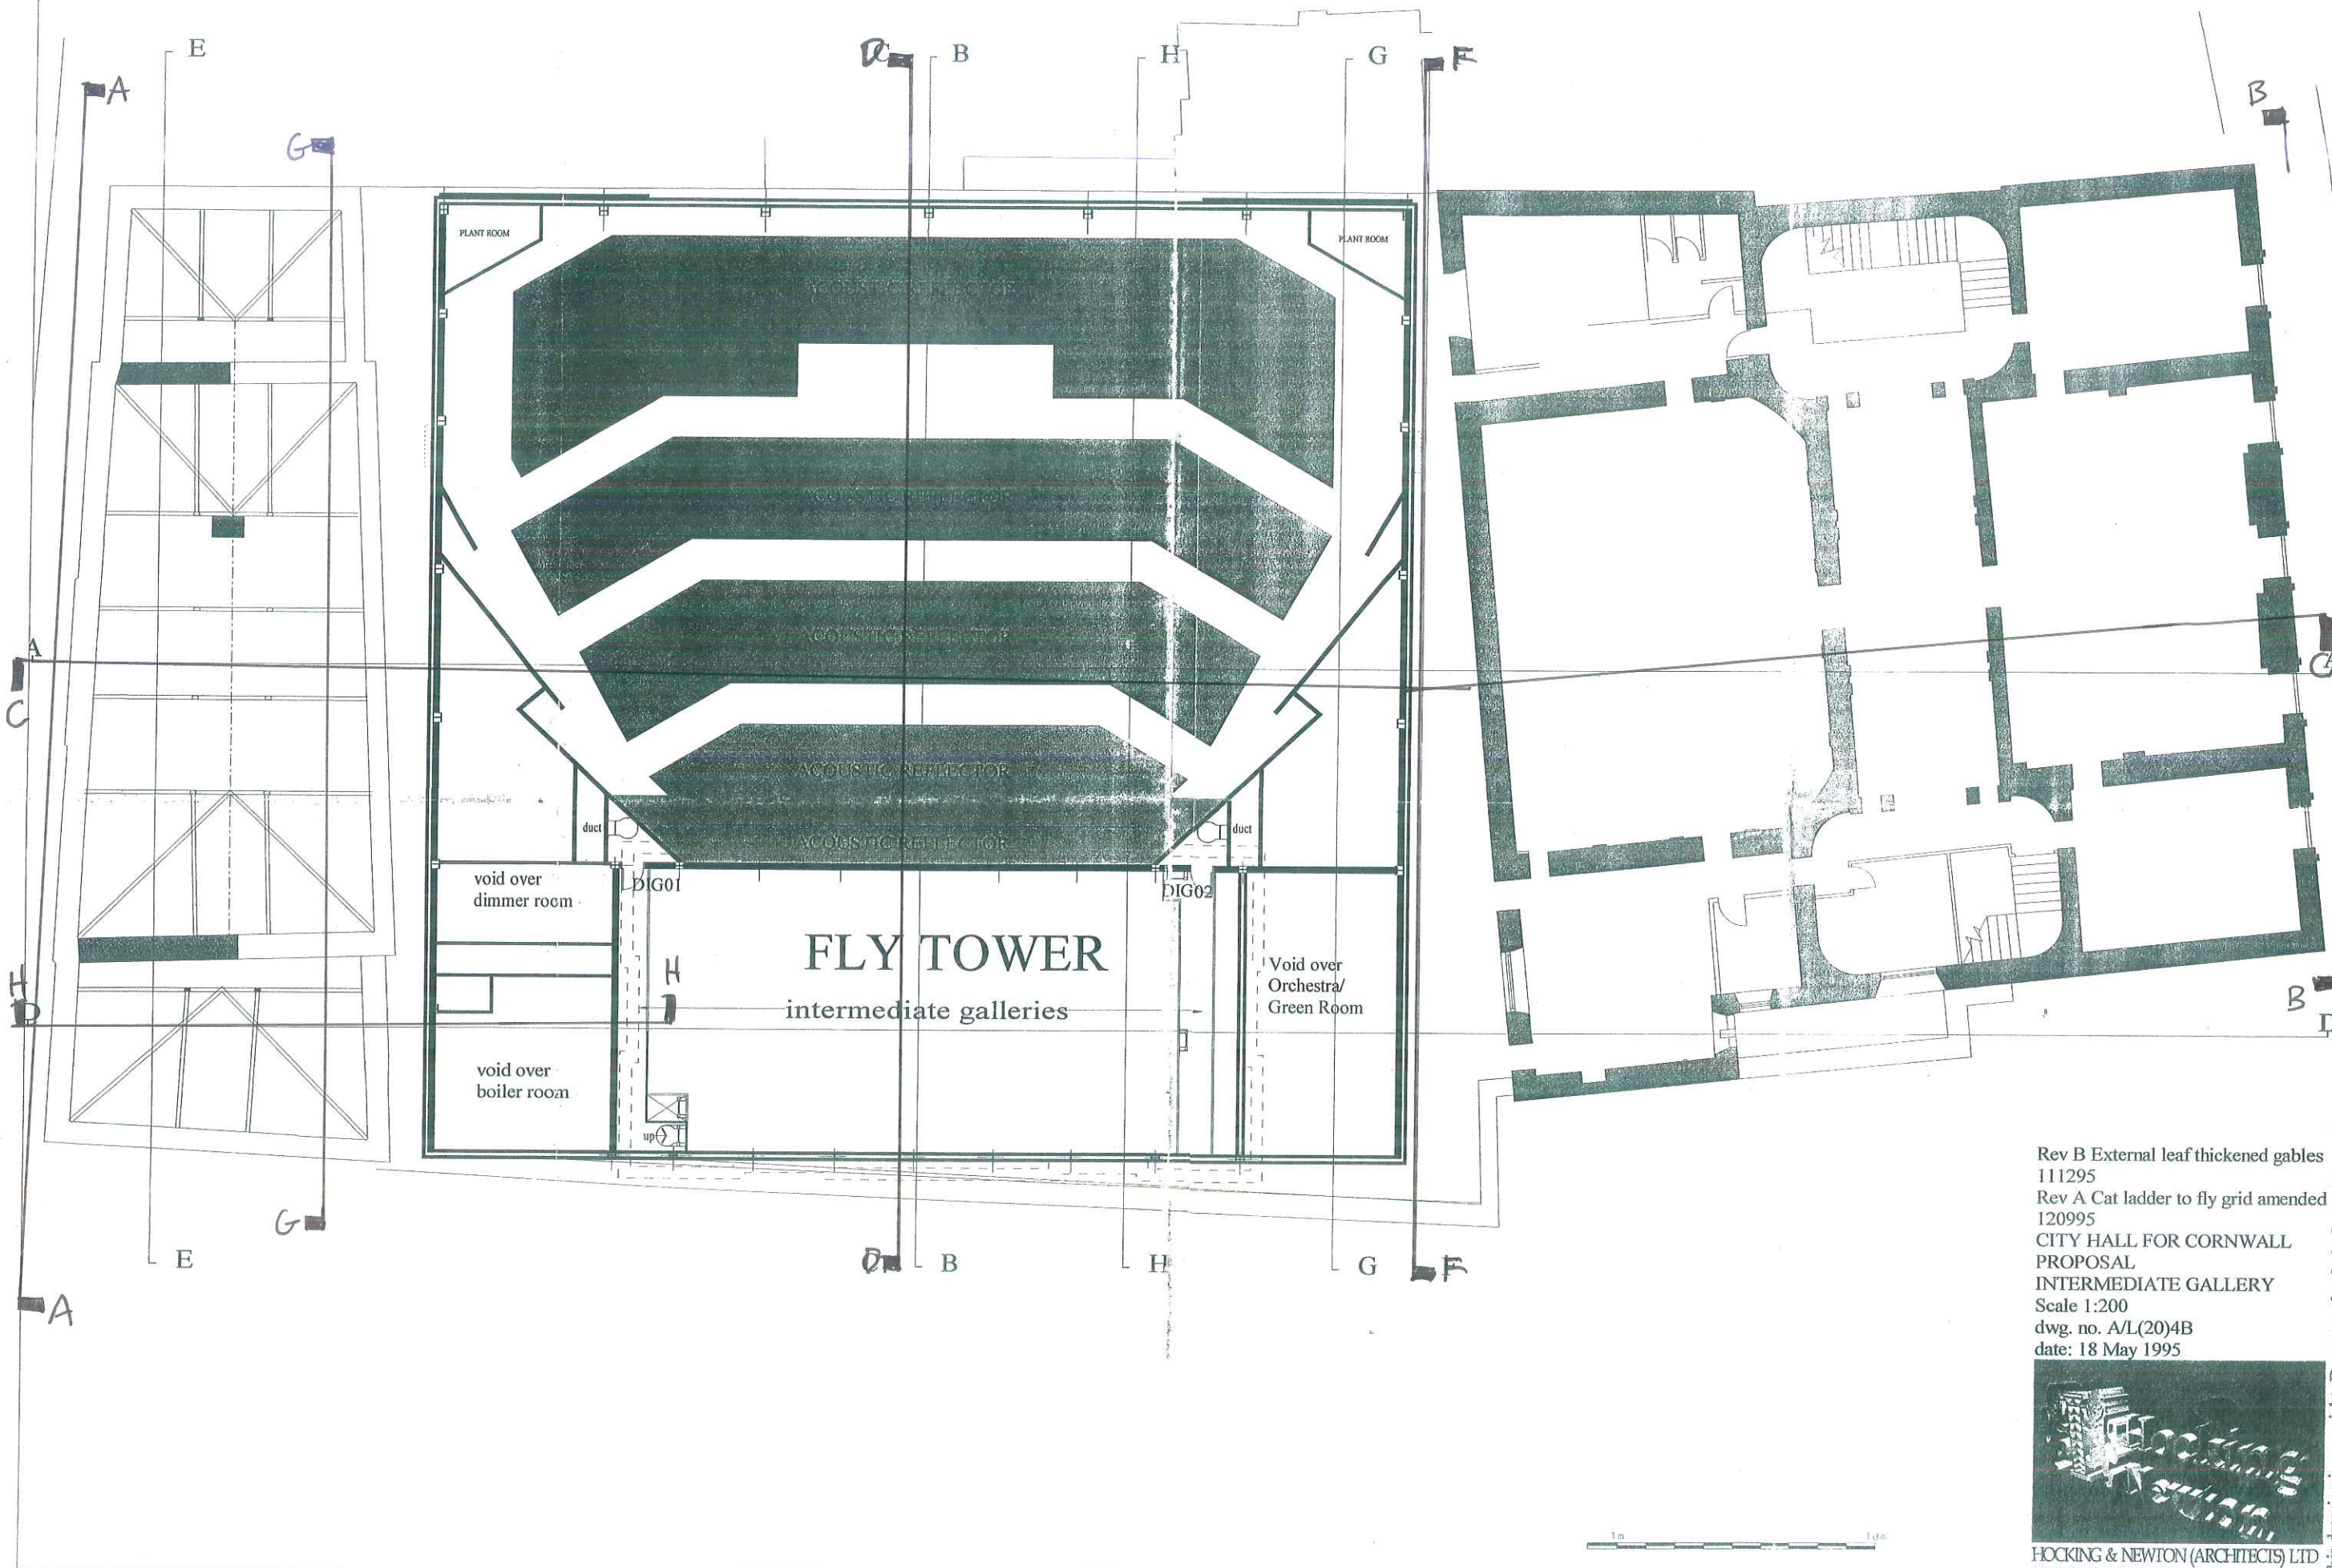


Rev B External leaf thickened gables
 111295
 Rev A Cat ladder to fly grid amended
 120995
 CITY HALL FOR CORNWALL
 PROPOSAL
 INTERMEDIATE GALLERY
 Scale 1:200
 dwg. no. A/L(20)4B
 date: 18 May 1995

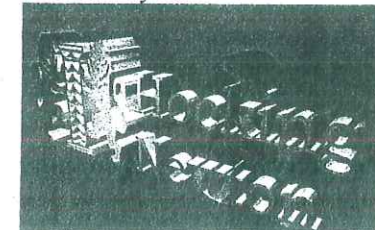

HOCKING & NEWTON (ARCHITECTS) LTD
 ST MARY'S HOUSE • COMMERCIAL ROAD • PENRYN • TRURO RG • 0036-37341

This drawing is copyright. Do not scale. Only figured dimensions are to be worked from. Contractor must check all drawings on site. Any discrepancies must be reported to the architect before proceeding.


NB ALL ROLLS AT 1200CS

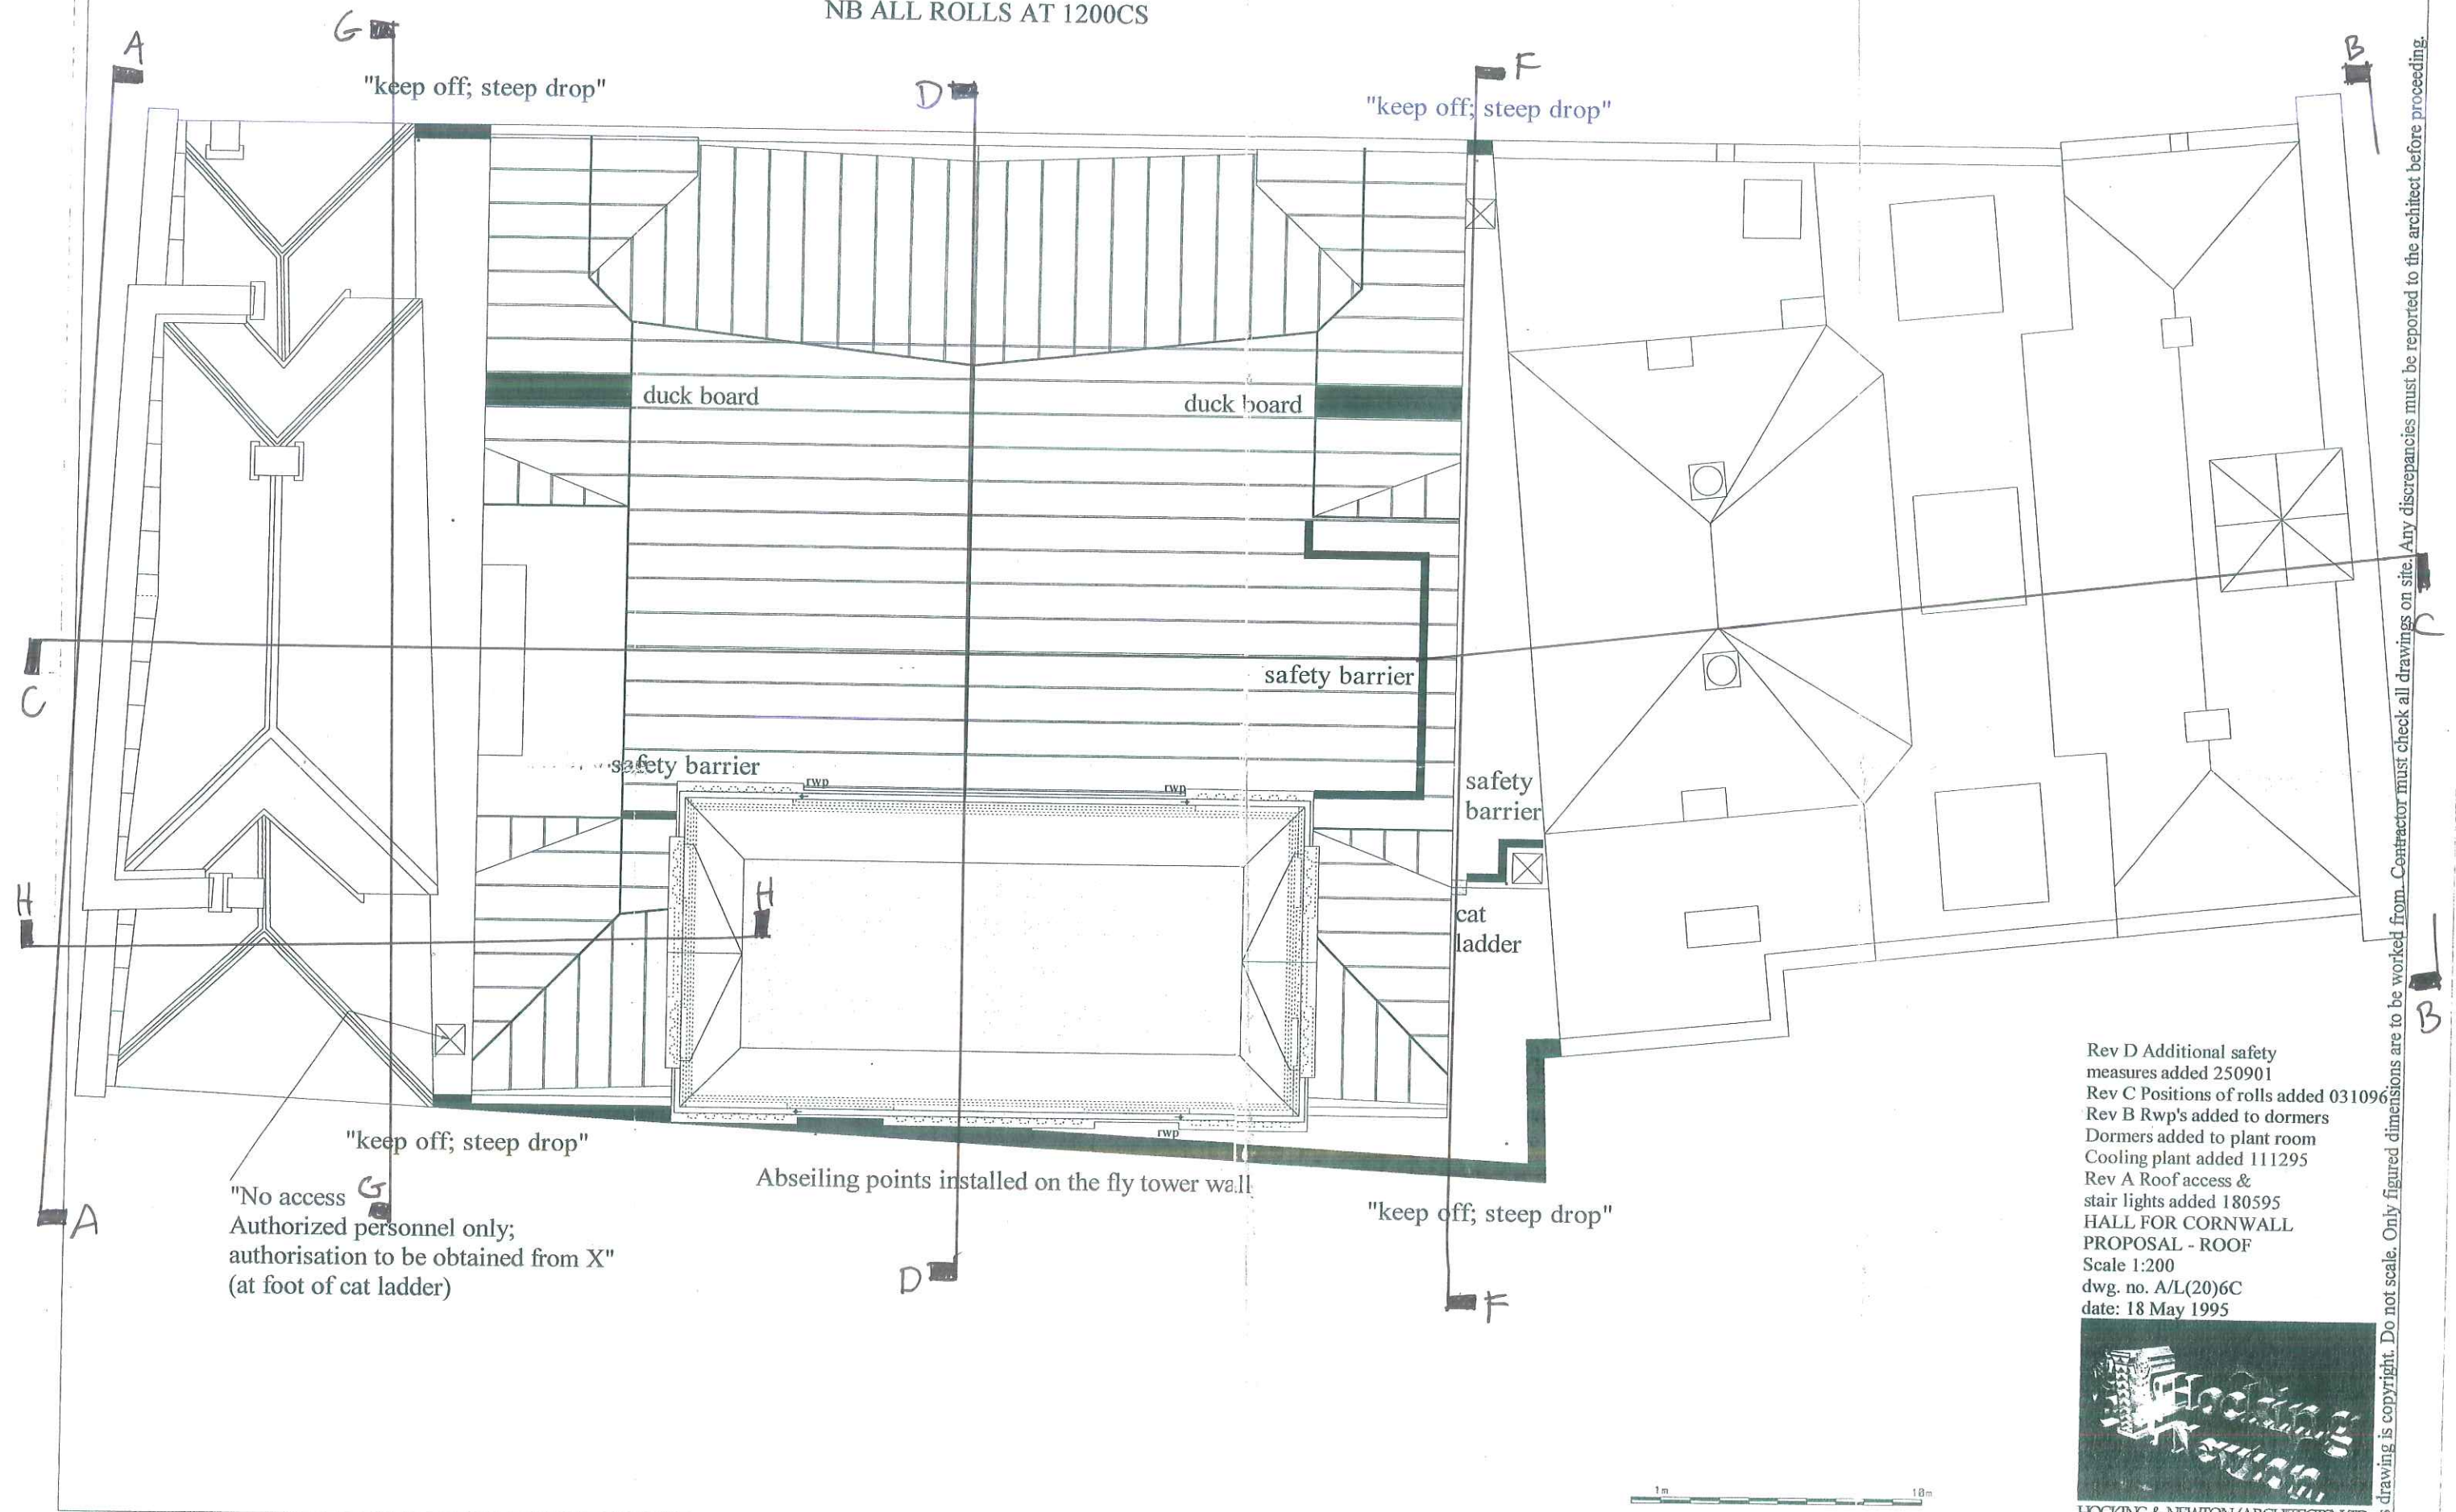

"No access
Authorized personnel only;
authorisation to be obtained from X"
(at foot of cat ladder)


Abseiling points installed on the fly tower wall

Rev D Additional safety
measures added 250901
Rev C Positions of rolls added 031096
Rev B Rwp's added to dormers
Dormers added to plant room
Cooling plant added 111295
Rev A Roof access &
stair lights added 180595
HALL FOR CORNWALL
PROPOSAL - ROOF
Scale 1:200
dwg. no. A/L(20)6C
date: 18 May 1995

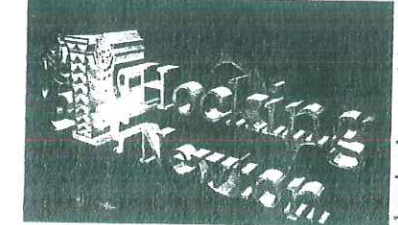

HOCKING & NEWTON (ARCHITECTS) LTD
ST MARY'S HOUSE • COMMERCIAL ROAD • PENKYN • TR10 8QG • 01326-371041


This drawing is copyright. Do not scale. Only figured dimensions are to be worked from. Contractor must check all drawings on site. Any discrepancies must be reported to the architect before proceeding.

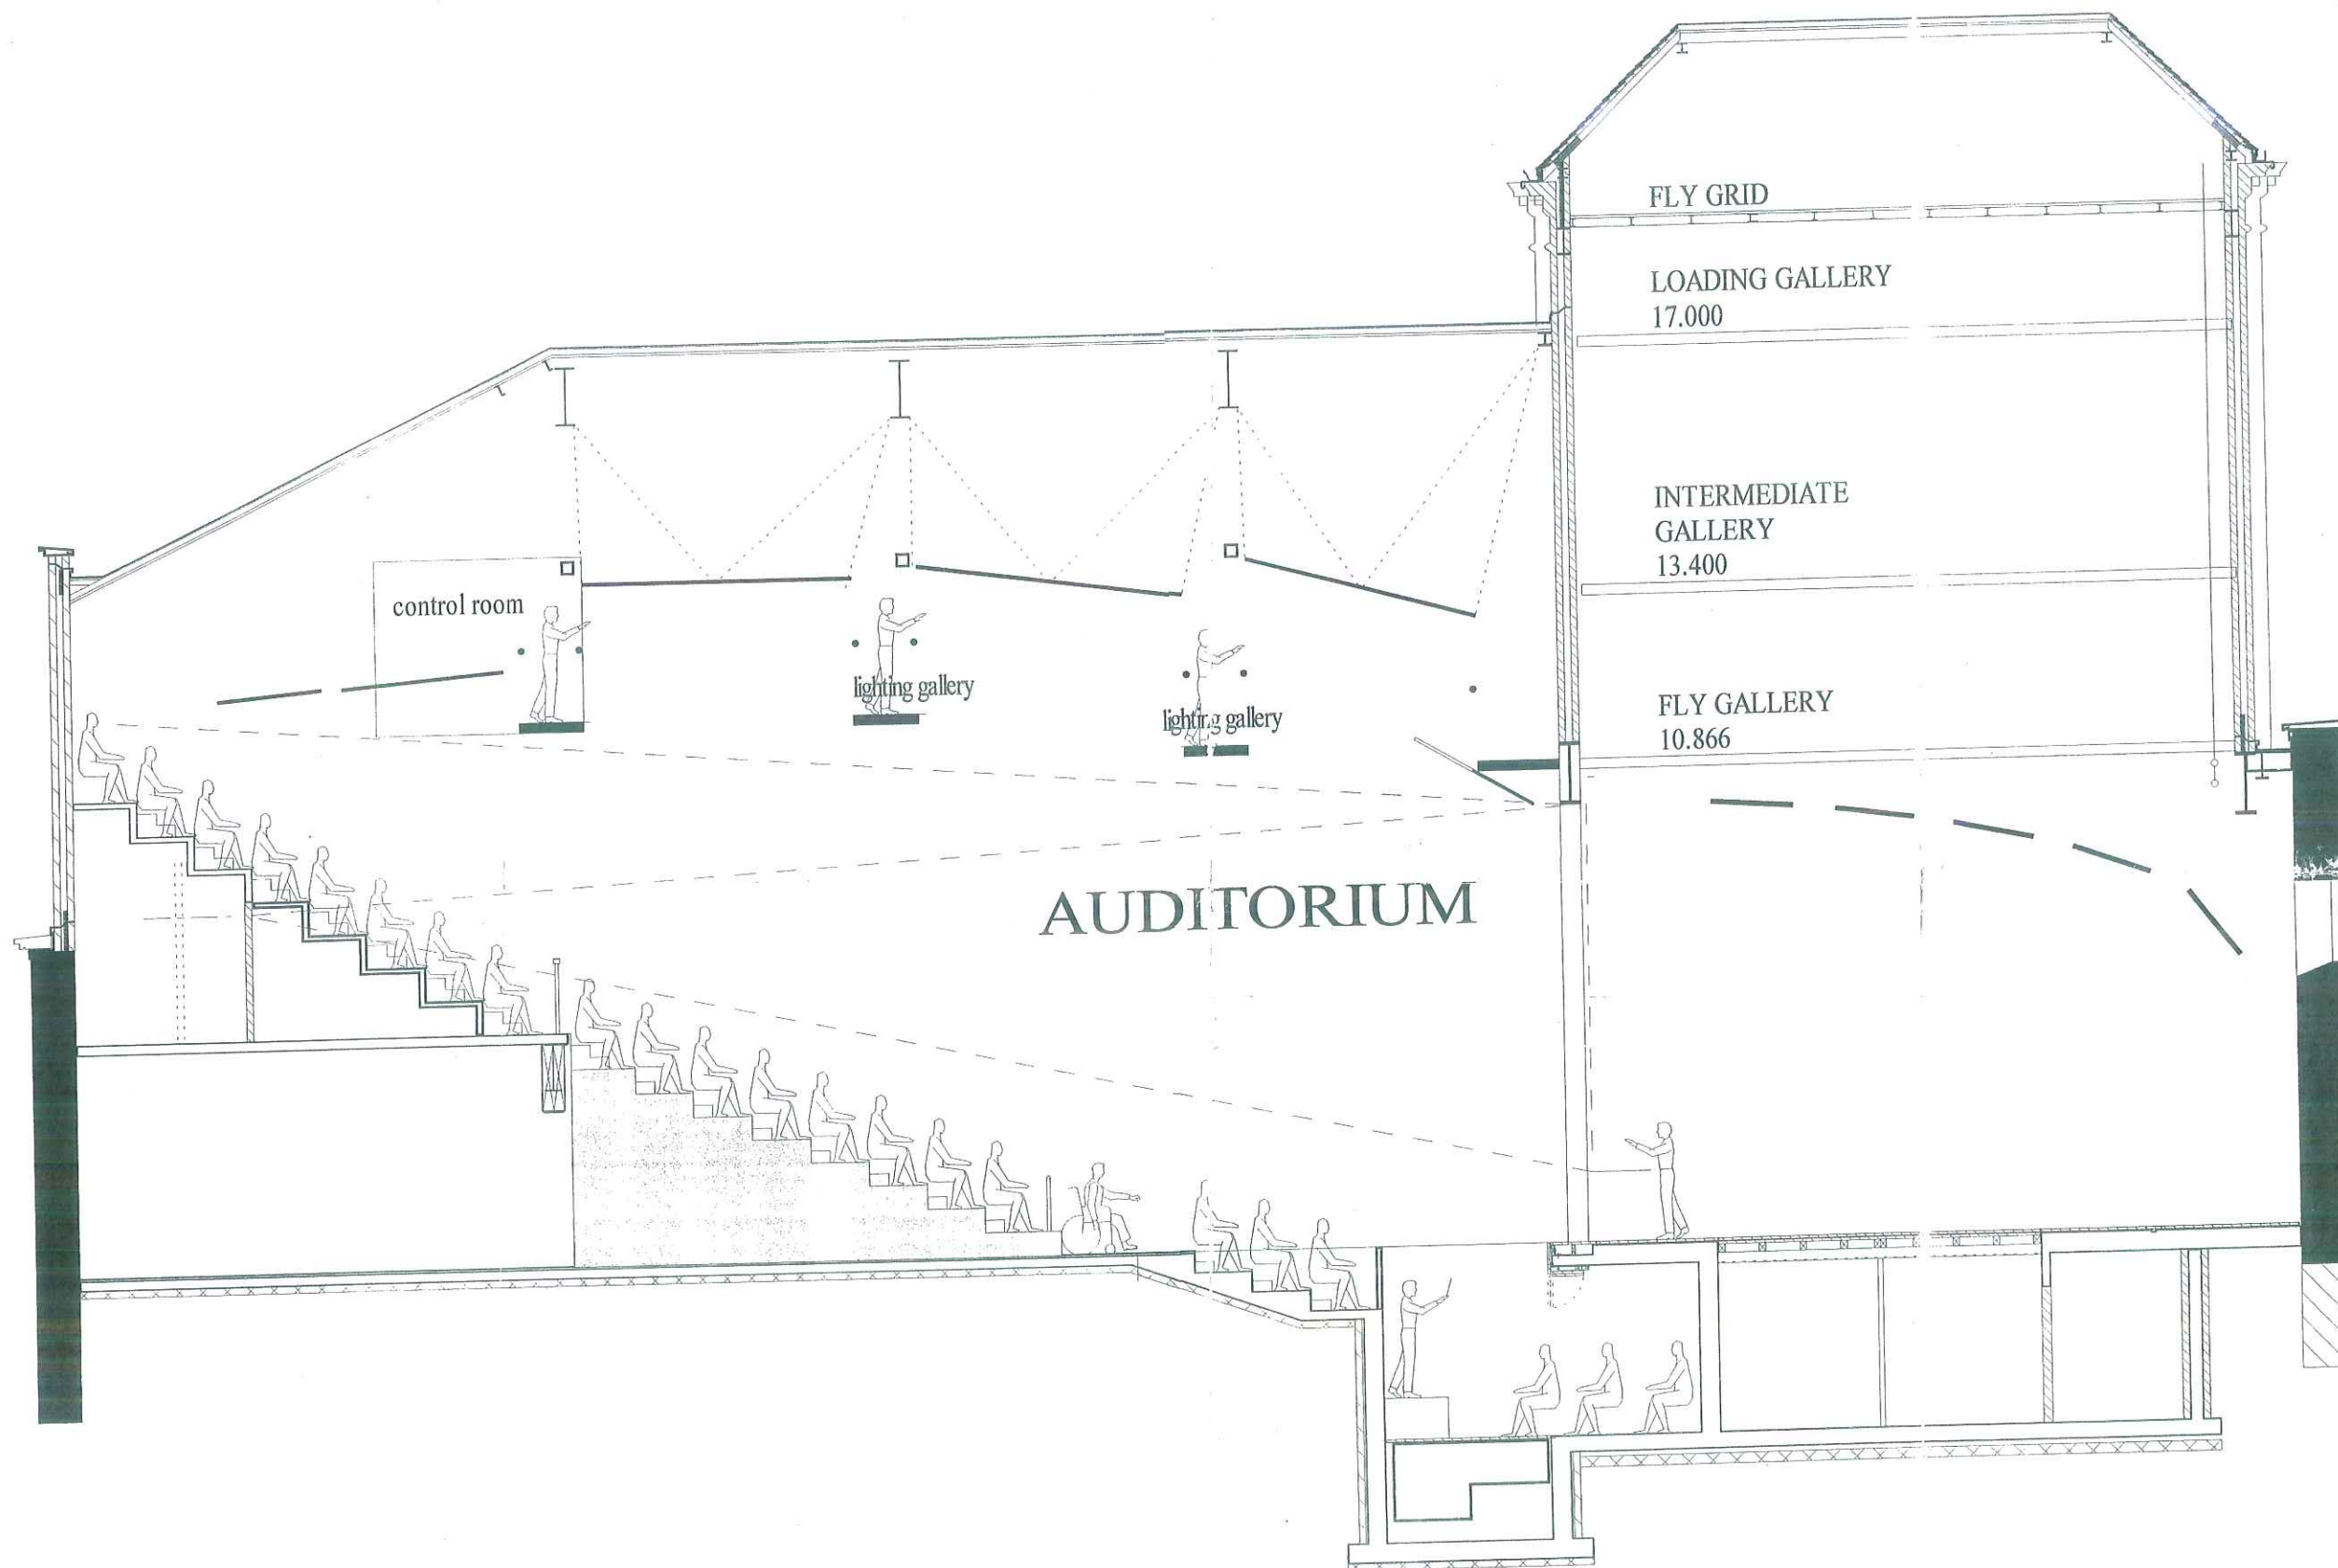

1m 10m

Rev B Setting out issue 010896
Rev A Projection Room added 260995

CITY HALL FOR CORNWALL
PROPOSAL - SECTION BB
Scale 1:100
dwg. no. A/L(20)6B
010595

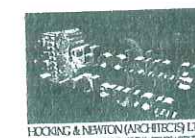

This drawing is copyright. Do not scale. Only figured dimensions are to be worked from. Contractor must check all drawings on site. Any discrepancies must be reported to the architect be