





Example Image

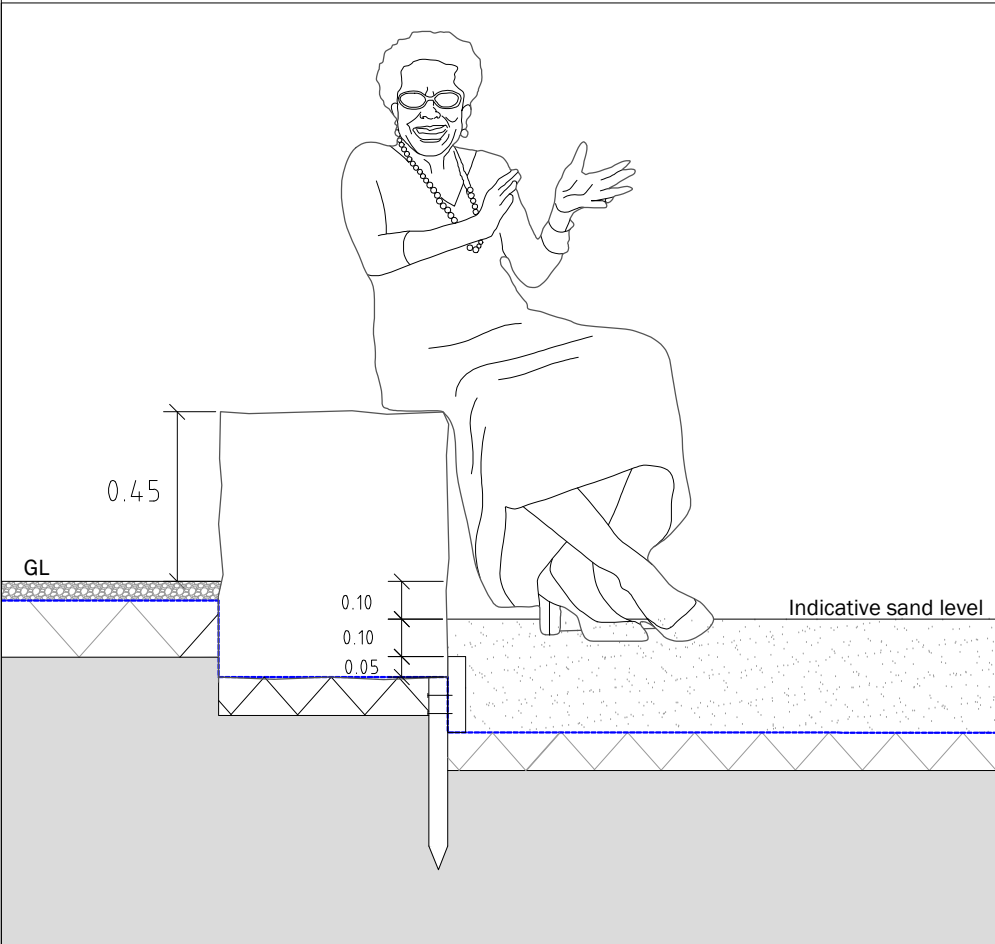

Section

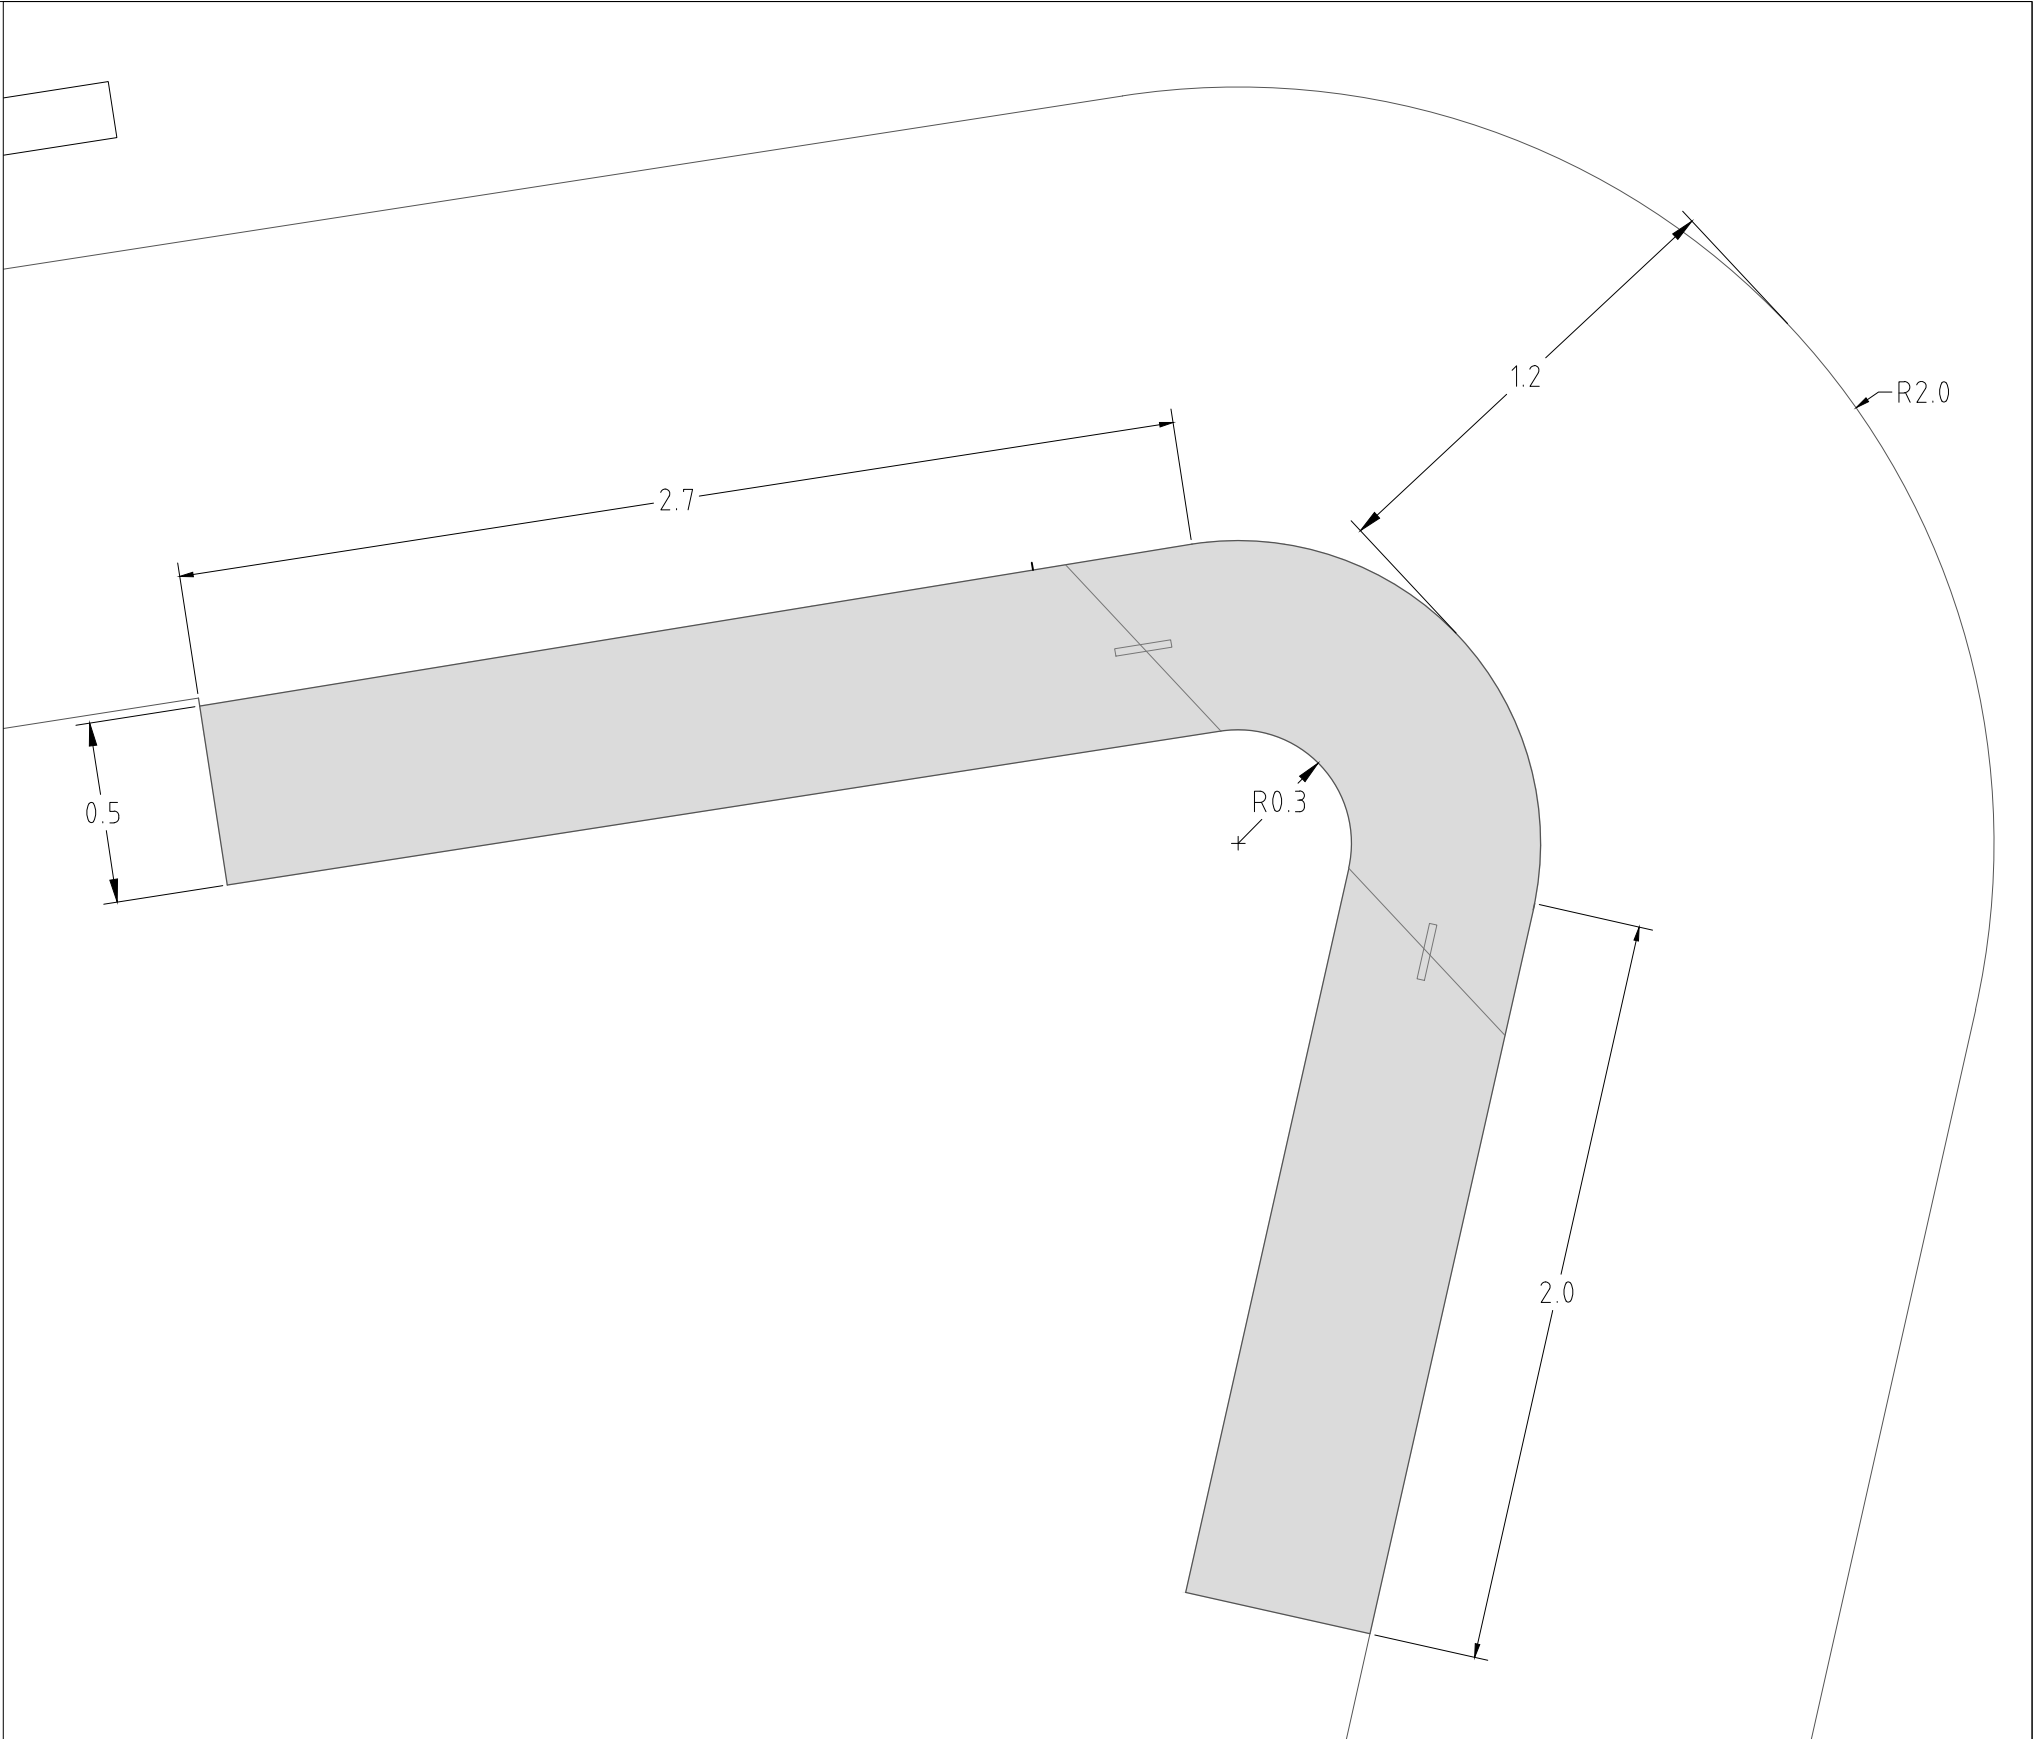

Plan

LEGEND
Note:

Timber to be of locally sourced green hardwood, or suitably treated softwood. Sharp edges and corners planed.

450mm height above ground level,

450-500mm wide to partially form the edge of the self binding gravel path and sand pit.


If a variation is required due to available wood it needs to be approved by the Project Manager.

REVISION NOTES			
NOTES			
MEASUREMENTS IN METRES UNLESS OTHERWISE STATED			



Groundwork East
Mill Green, Hatfield
Hertfordshire, AL9 5PE
TEL: 01707 260129
hertfordshire@groundwork.org.uk

This map is reproduced from Ordnance Survey material with the permission of Ordnance Survey on behalf of the controller of her Majesty's Stationery Office Crown copyright. Unauthorised reproduction infringes Crown copyright and may lead to prosecution or civil proceedings.

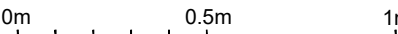

SCALE 1:20 at A3

CLIENT
Colney Heath Parish Council

PROJECT ADDRESS
Colney Heath, St Albans AL4 ONP

PROJECT TITLE Colney Heath Play Area		
DRAWING NAME Greenwood Bench Detail		
DRAWING NUMBER 30119-V01-503		
DATE 04/2023	SCALE 1:20 @ A3	
DRAWN BY CB	CHECKED JW	REVISION -