



West

1:50

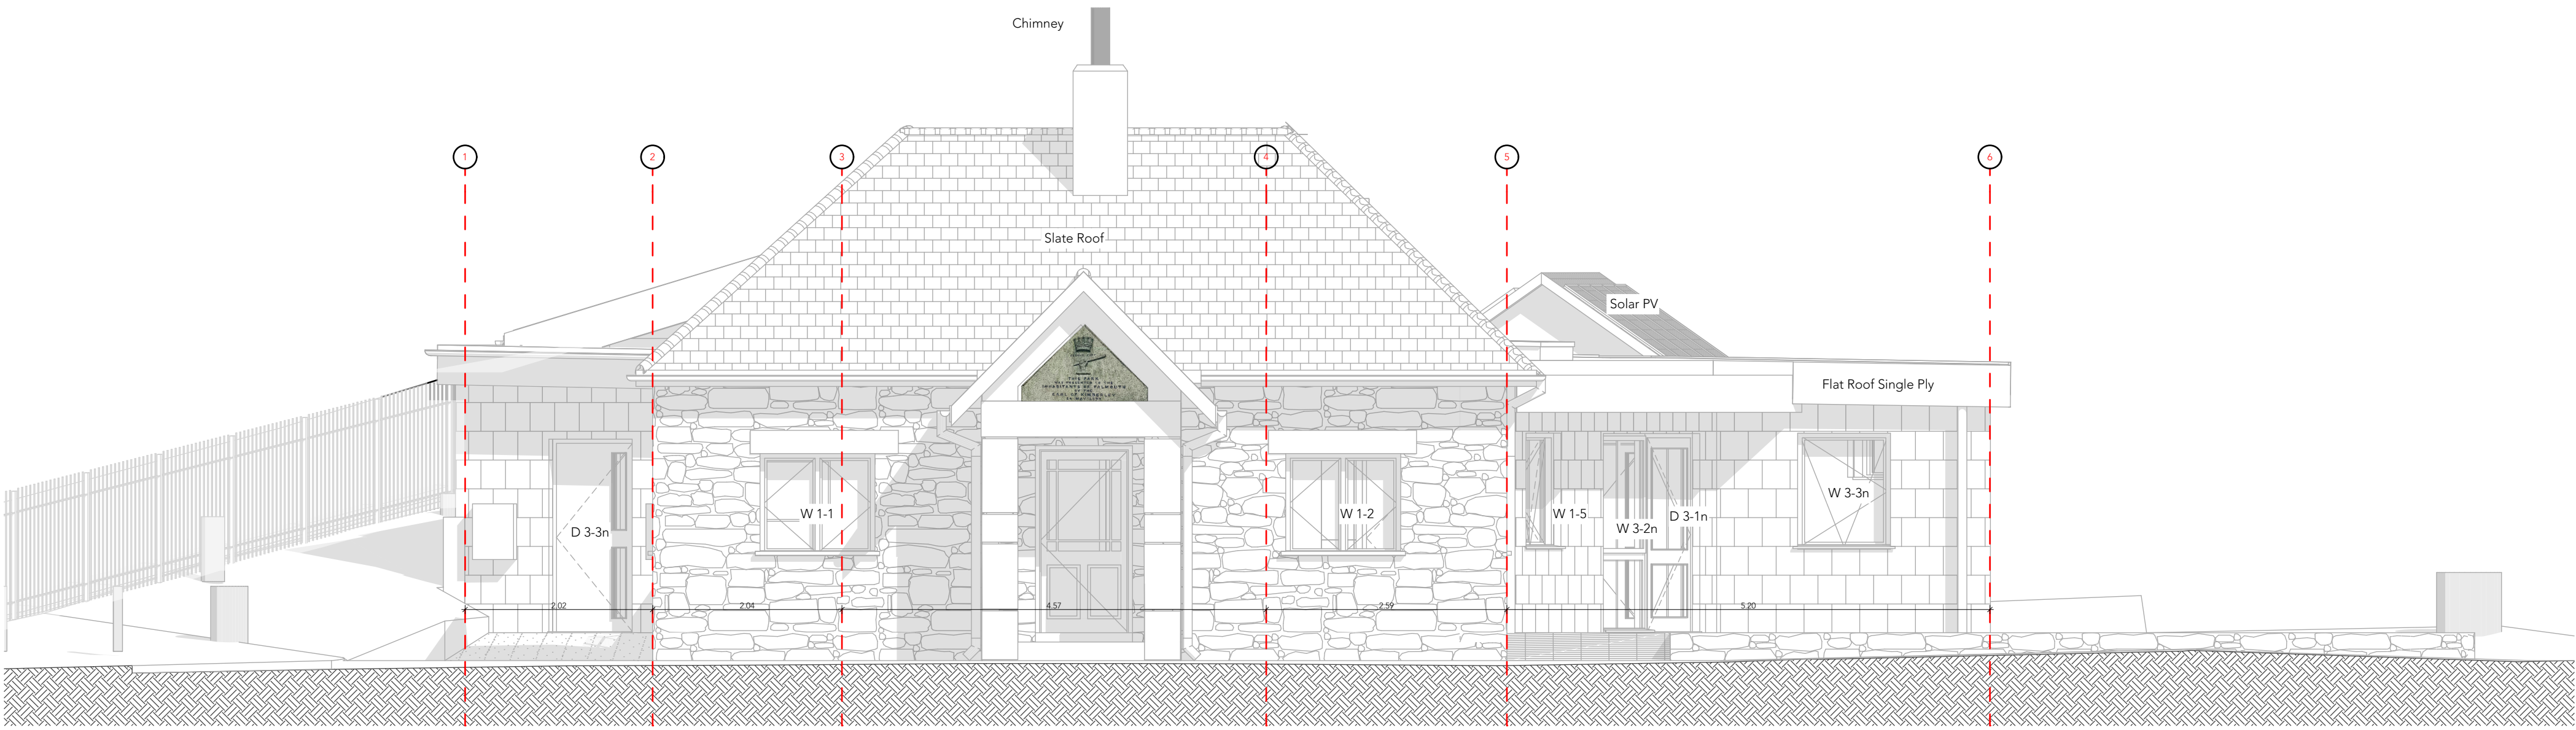


North

1:50

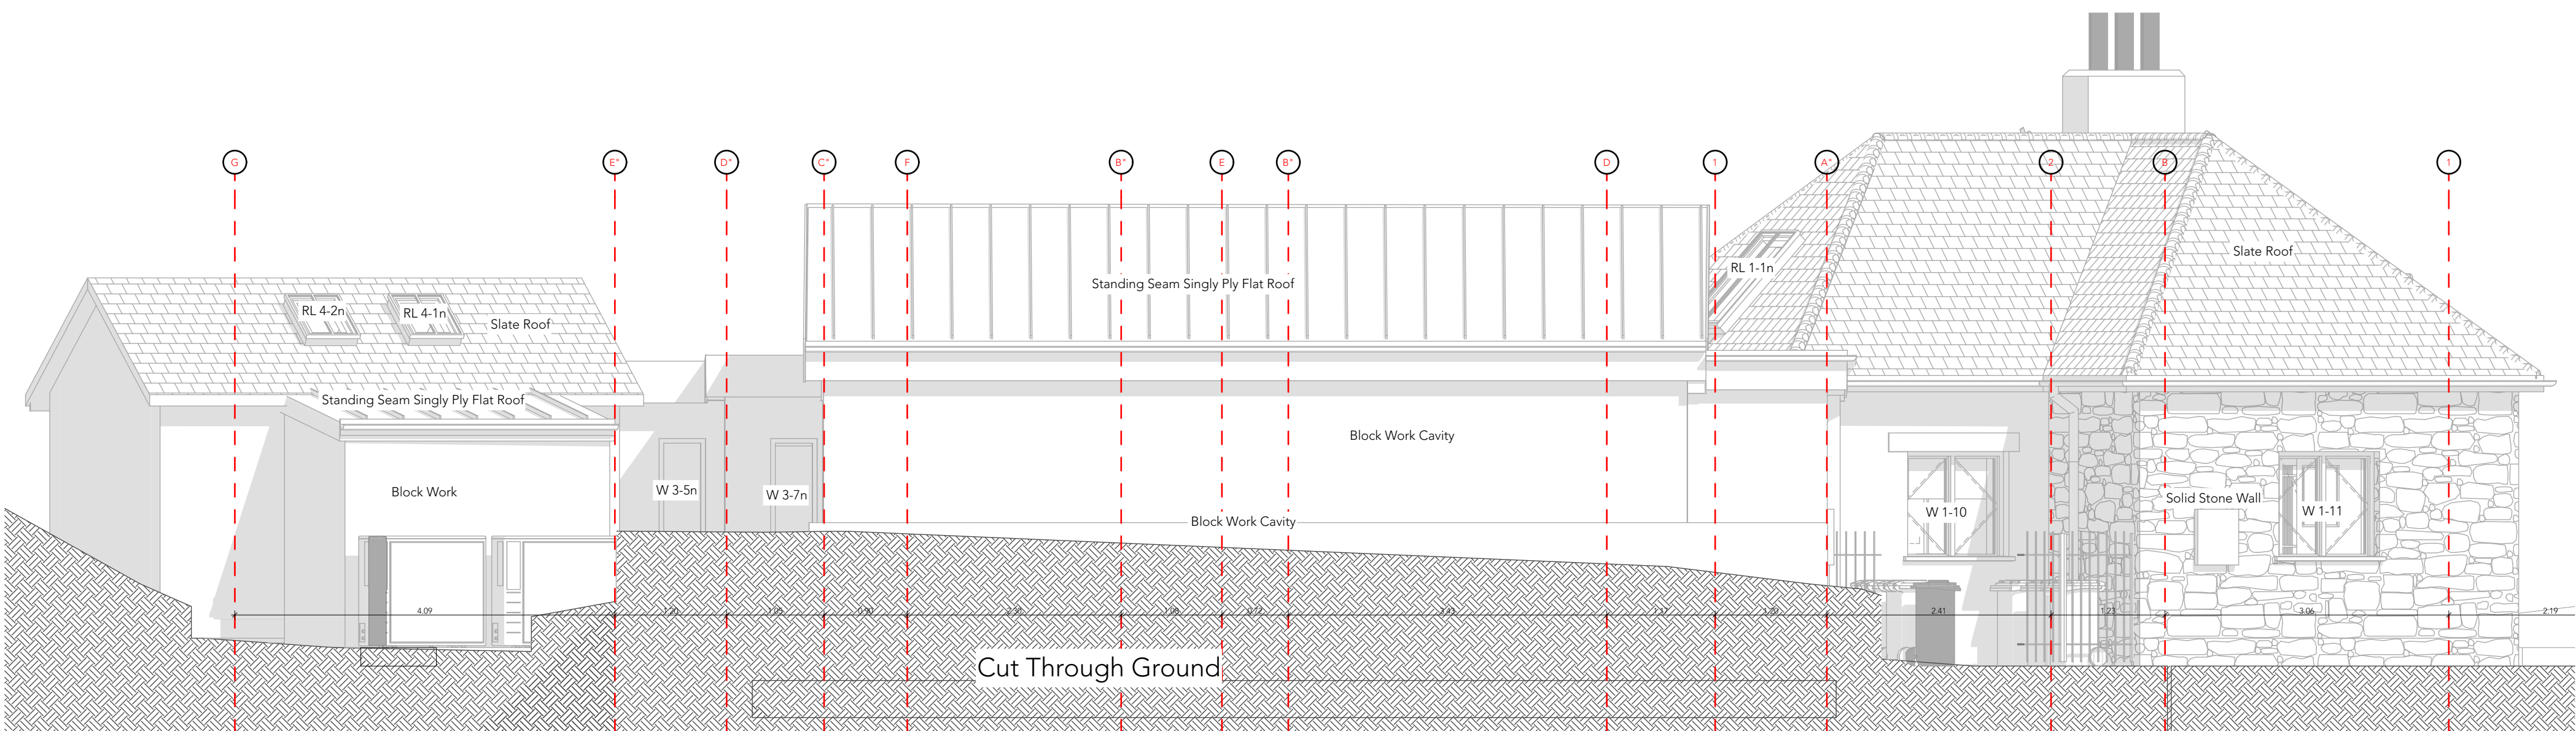

EO East

1:50

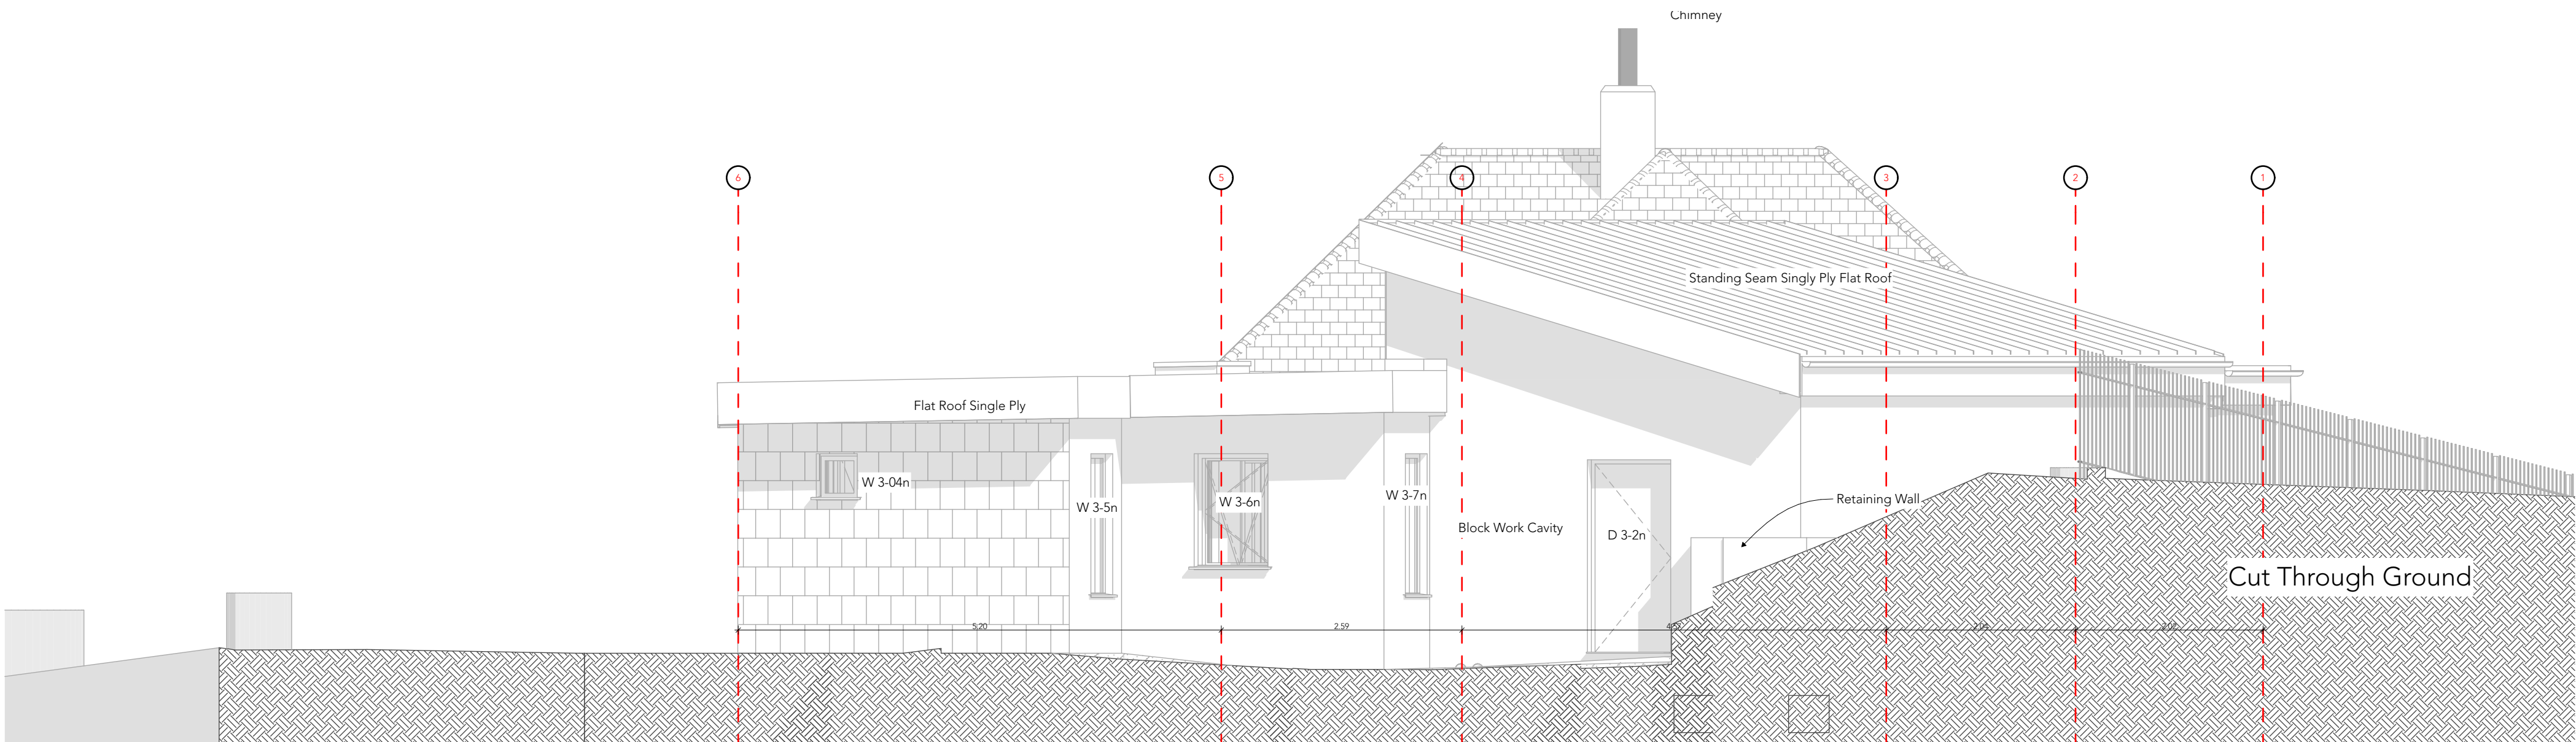

South

1:50



Trees not shown for simplification purposes.

Design Risks & Hazards: Please inspect the site and study all drawings before any work is carried out. There are services around and pipes in the ground. Any work on an existing property should have an asbestos survey. The site is located within a park with many visitors.

This drawing is copyright to Hermann Architects Limited and any use of the information requires written permission. Do not make or construct anything from this drawing and if necessary any to be checked on site and any discrepancy error or omission is to be reported to the architect. This drawing shall be read in conjunction with all relevant contracts and drawings and specifications.

REV	DATE	DESCRIPTION

PROJECT	Kimberley Park Lodge, 33 Kimberley Park Rd, Falmouth TR11 2DA Kimberley Park Lodge
CLIENT	Falmouth Town Council

DRAWING	West, North, South, EO East, Elevations
DATE	06-Proposed
SCALE	1:50
PROJECT NO.	0141.a
DRAWING NO.	432
PAPER SIZE	A1-P
DATE	25/03/2024

H Hermann Architects RIBA	444 021 226 102 190 info@hermannarchitects.com www.hermannarchitects.com
Drawn: MH	Checked: #Checked
Rev: -	