

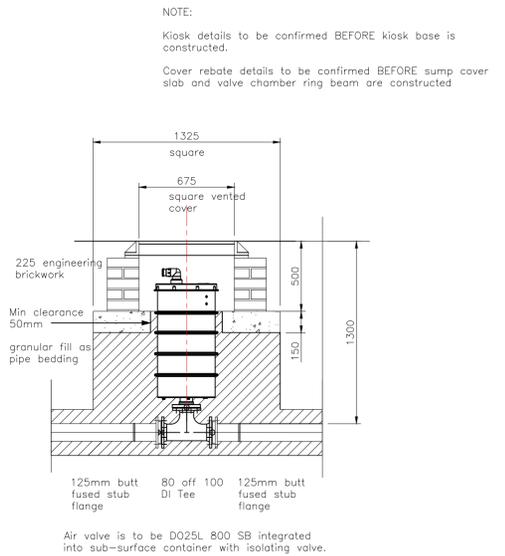
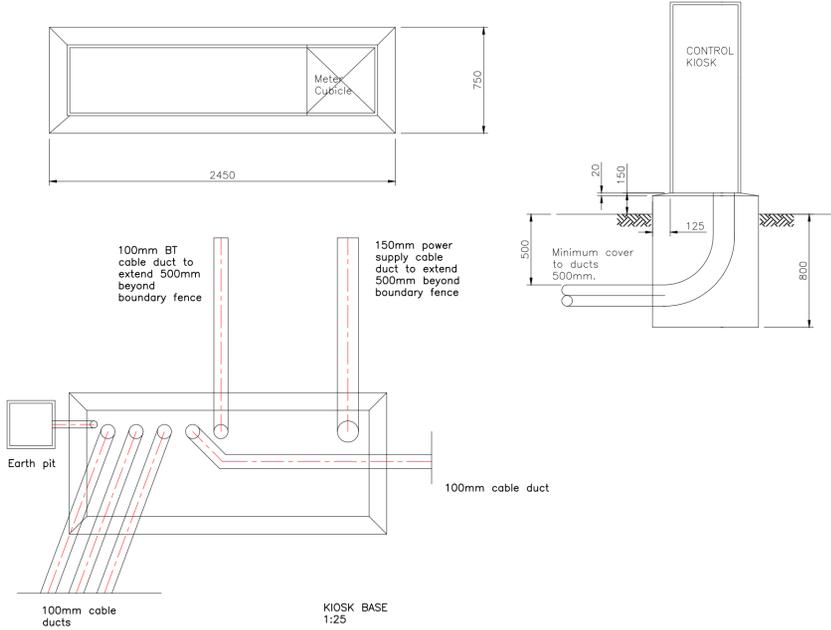
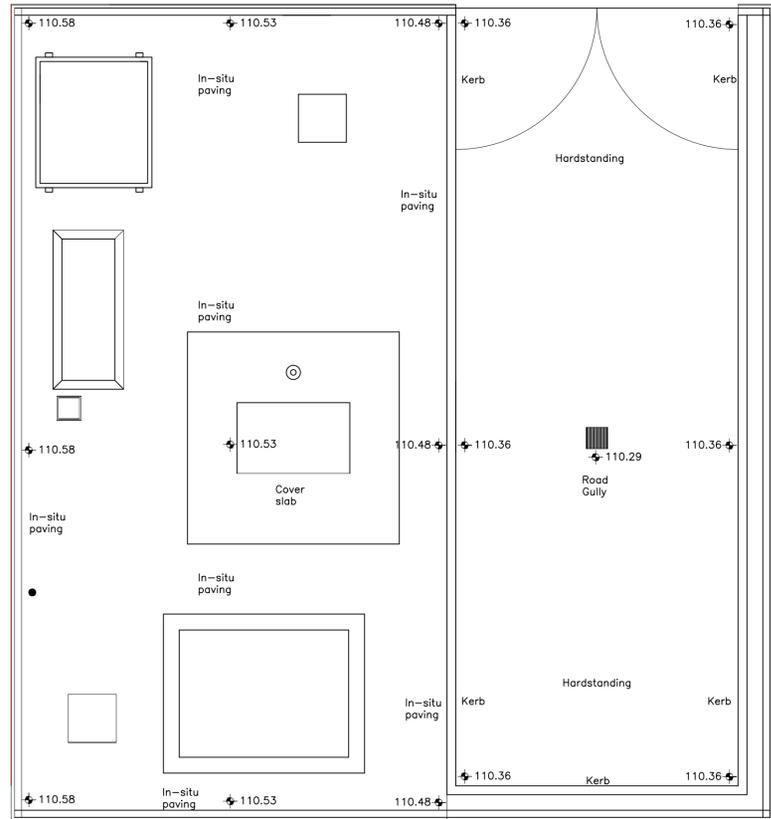
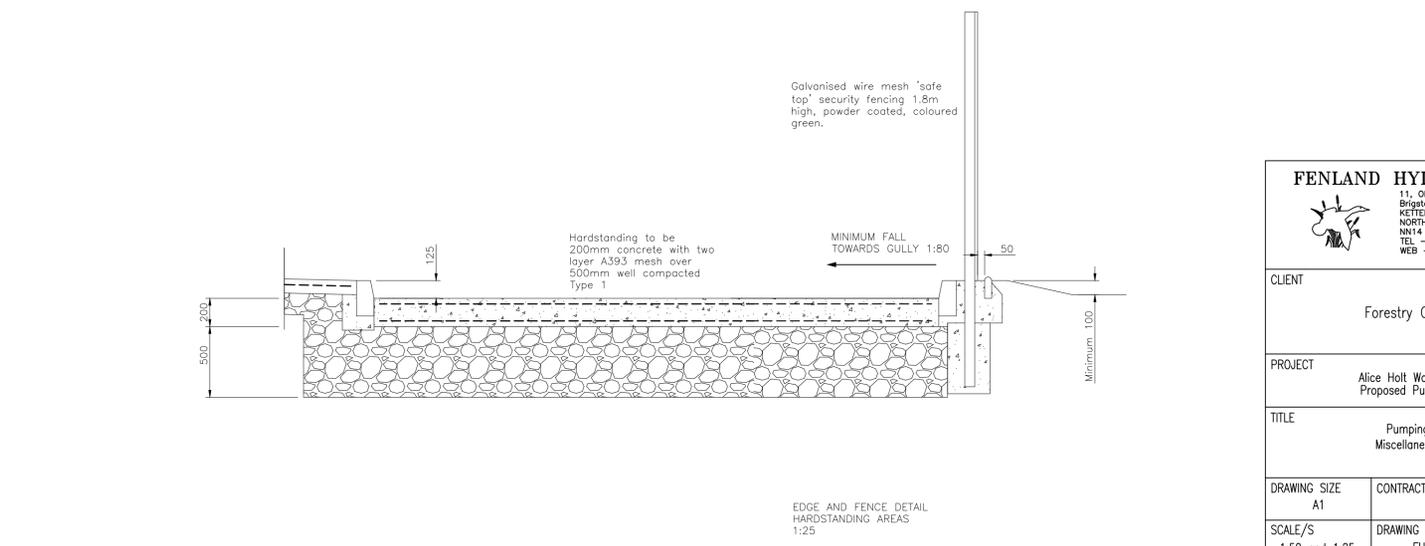


| DRAWING STATUS |      | For Tender |      |       |       |  |
|----------------|------|------------|------|-------|-------|--|
| DESCRIPTION    | REV. | DATE       | DR'N | CHK'D | APP'D |  |
| ORIGINAL ISSUE | O    | 28/10/17   | SW   | SW    | SW    |  |
|                |      |            |      |       |       |  |
|                |      |            |      |       |       |  |

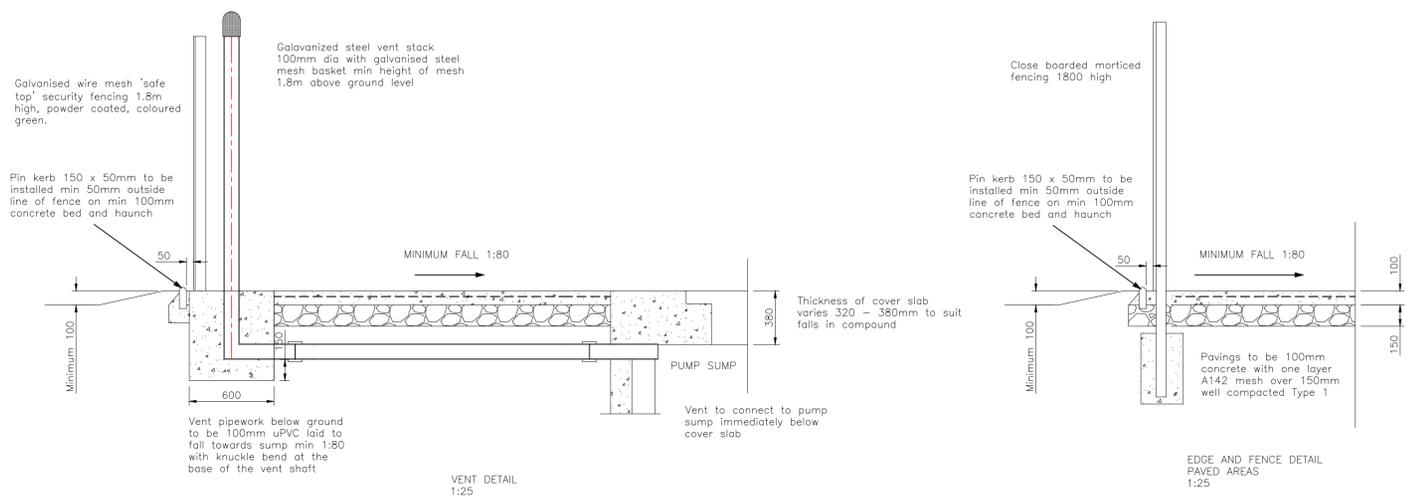

NOTE:  
Kiosk details to be confirmed BEFORE kiosk base is constructed.  
Cover rebate details to be confirmed BEFORE sump cover slab and valve chamber ring beam are constructed.

FINISHED COMPOUND LEVELS  
Scale 1:50

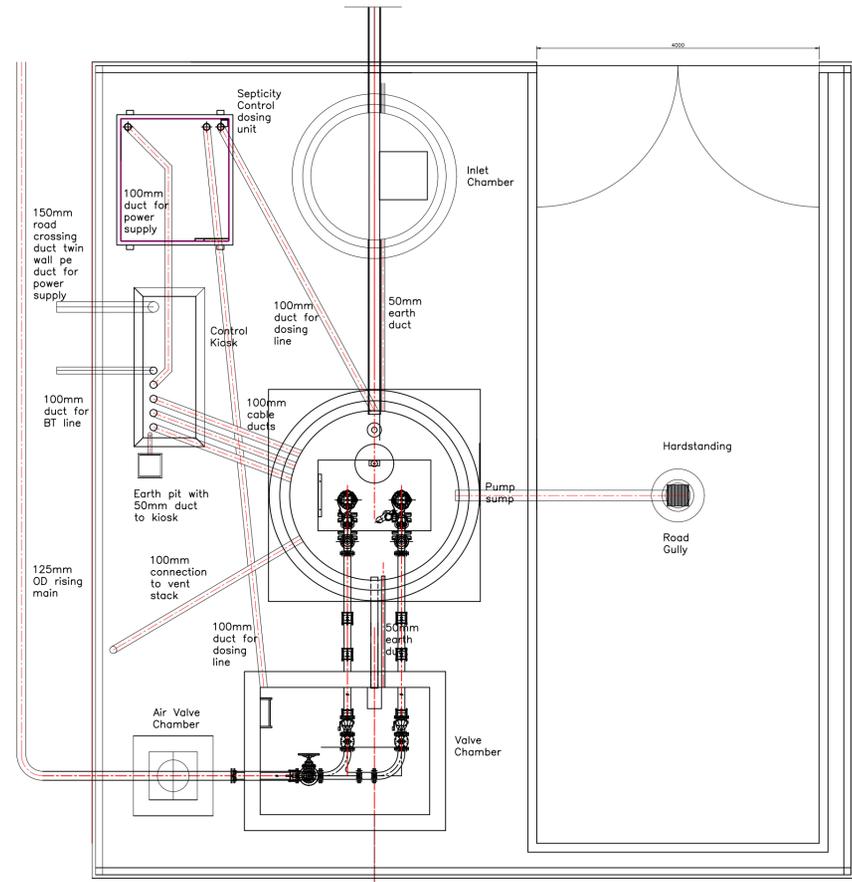

**FENLAND HYDROTECH**  
11, Old Dry Lane  
Brigstock,  
Kettering,  
Northamptonshire,  
NN14 3NY  
TEL - 01832 734612  
WEB - www.tenhydro.co.uk

|              |  |              |              |
|--------------|--|--------------|--------------|
| CLIENT       | Forestry Commission                                    |              |              |
| PROJECT      | Alice Holt Woodland Centre<br>Proposed Pumping Station |              |              |
| TITLE        | Pumping Station<br>Miscellaneous details               |              |              |
| DRAWING SIZE | A1   | CONTRACT No. |              |
| SCALE/S      | 1:50 and 1:25  | DRAWING No.  | FH1483/T/109 |
|              |  | REV.         | 0            |