
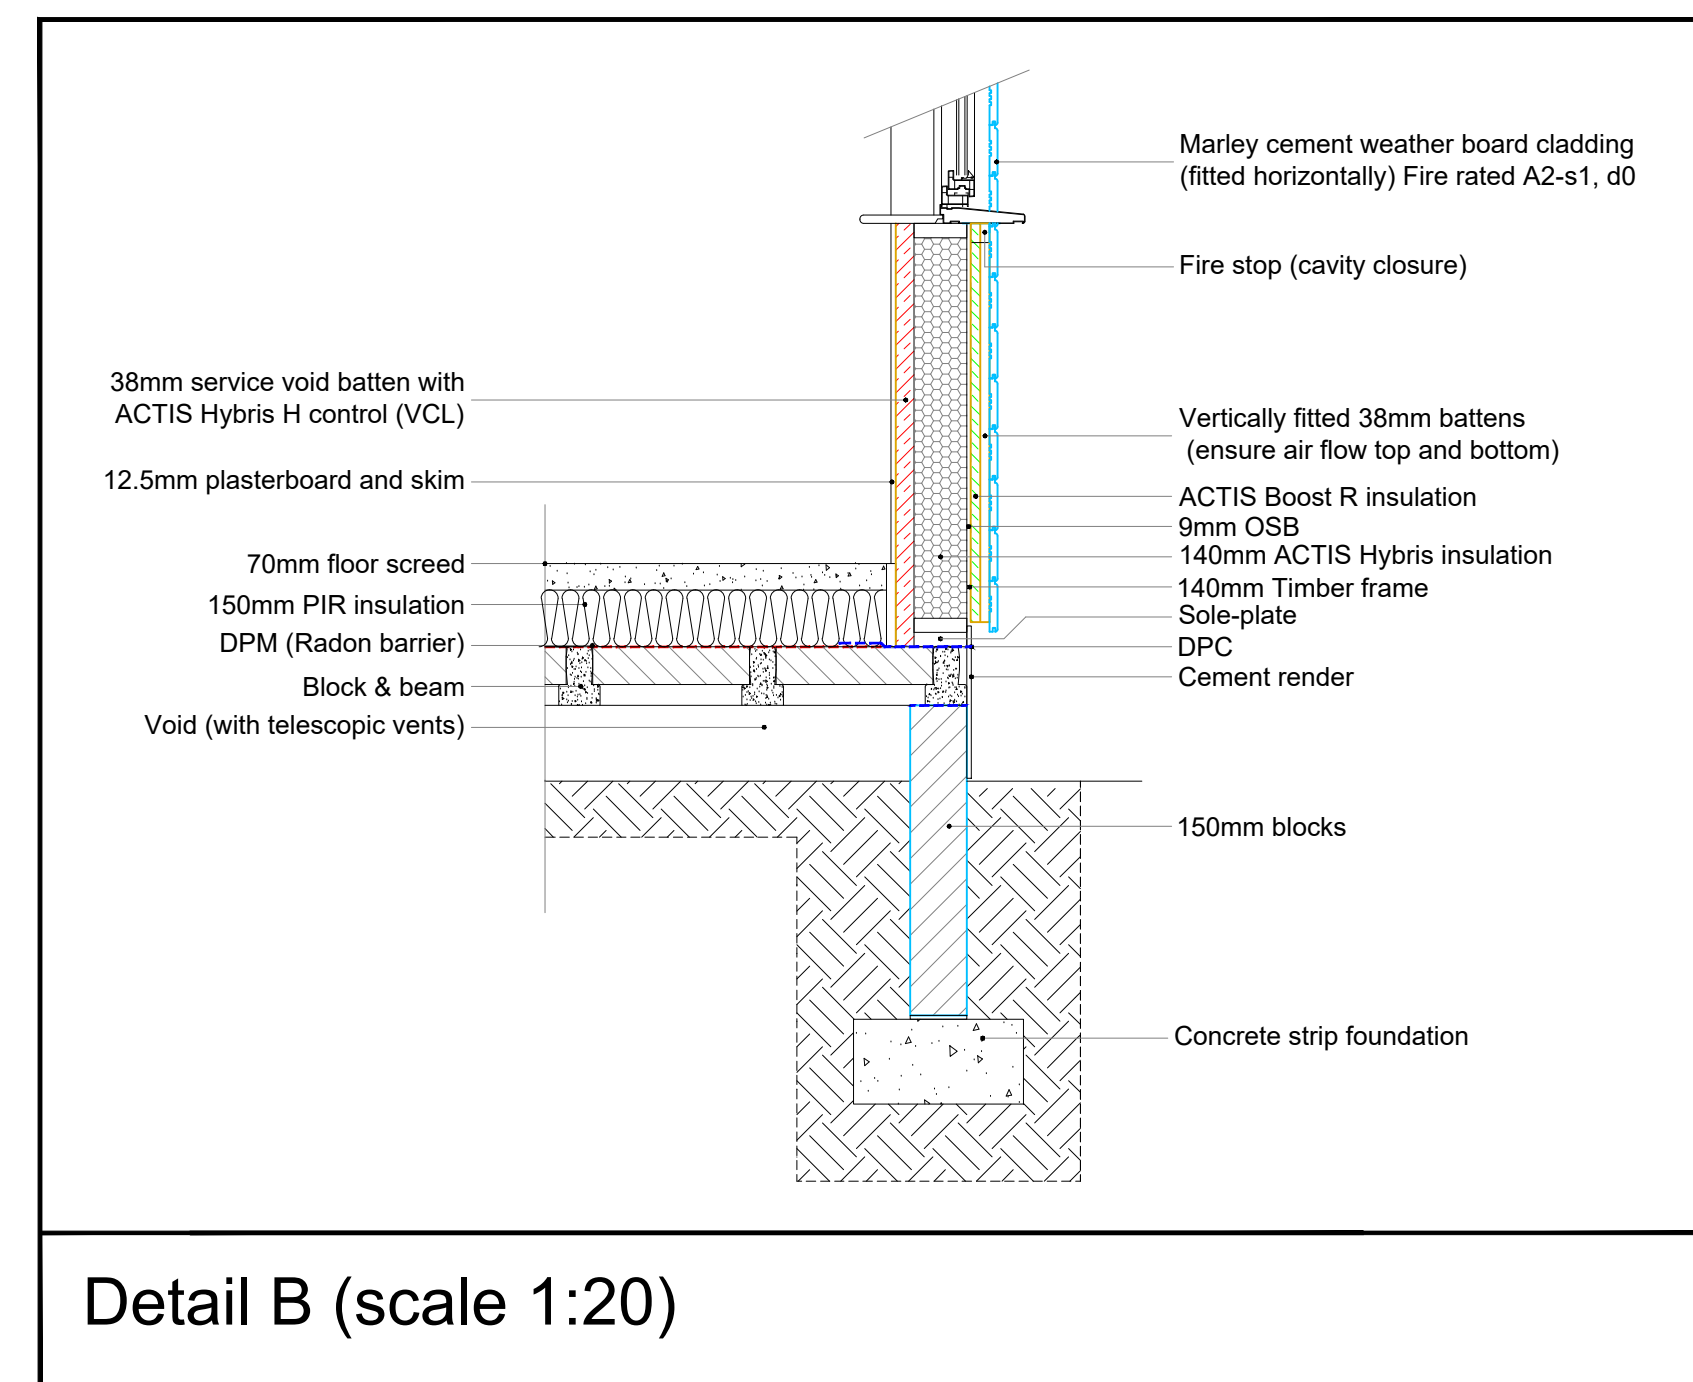


Preliminary drawing
awaiting Building
Control final approval

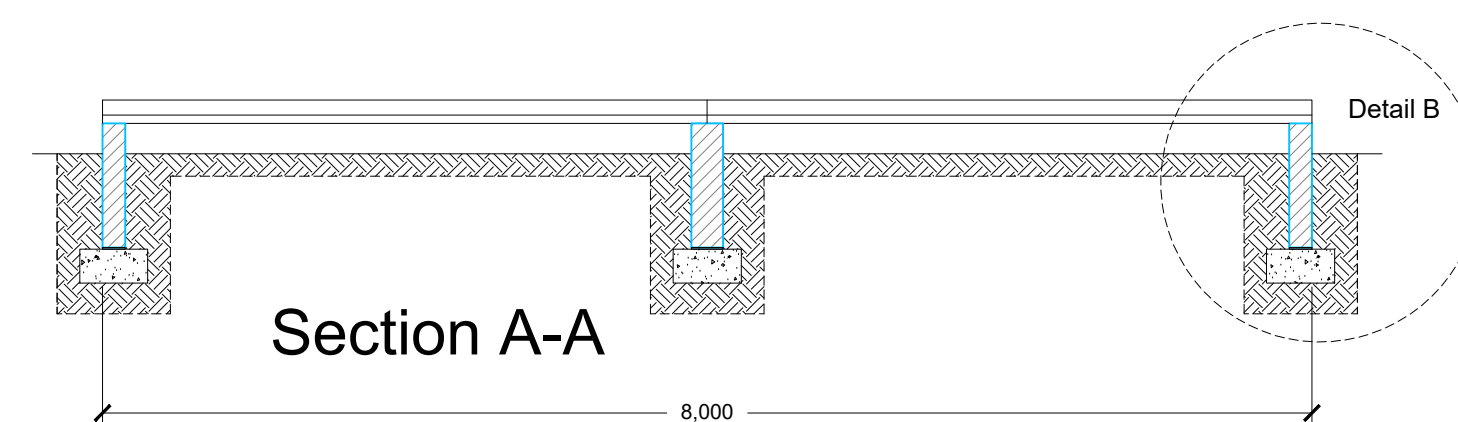

SITE TITLE:

CHACEWATER RECREATION CENTRE,
CHACEWATER RECREATION GROUND,
FALMOUTH ROAD,
CHACEWATER.
TR4 8LP

THIS DRAWING IS FOR THE PURPOSES OF TOWN PLANNING AND BUILDING REGULATIONS APPLICATION ONLY. DIMENSIONS ARE NOT TO BE SCALED FROM THIS DRAWING.

DRAWING TITLE:

BUILDING REGULATIONS - SHEET 3

CLIENT NAME:

CHACEWATER RECREATION CENTRE

DRAWN	DATE	SCALE
J MURCH	01.04.2024	1:50 SHEET SIZE A1

dpc
Architectural Services
Building solutions in Cornwall

Trewenen, 20B Rosevear Road, Bugle PL26 8PH Tel:- 07759 397 499

DRAWING NO	REVISION NO
2004 - 13	- B