

Notes:

Reproduced from drawings provided by client.

Location indicative only.



CC Ground Investigations Ltd

Site Location Plan

SBIM M4 Prince of Wales Bridge

Amey

Appendix A




Contract No: C8248

Drawn by:

AC

Scale:

NTS

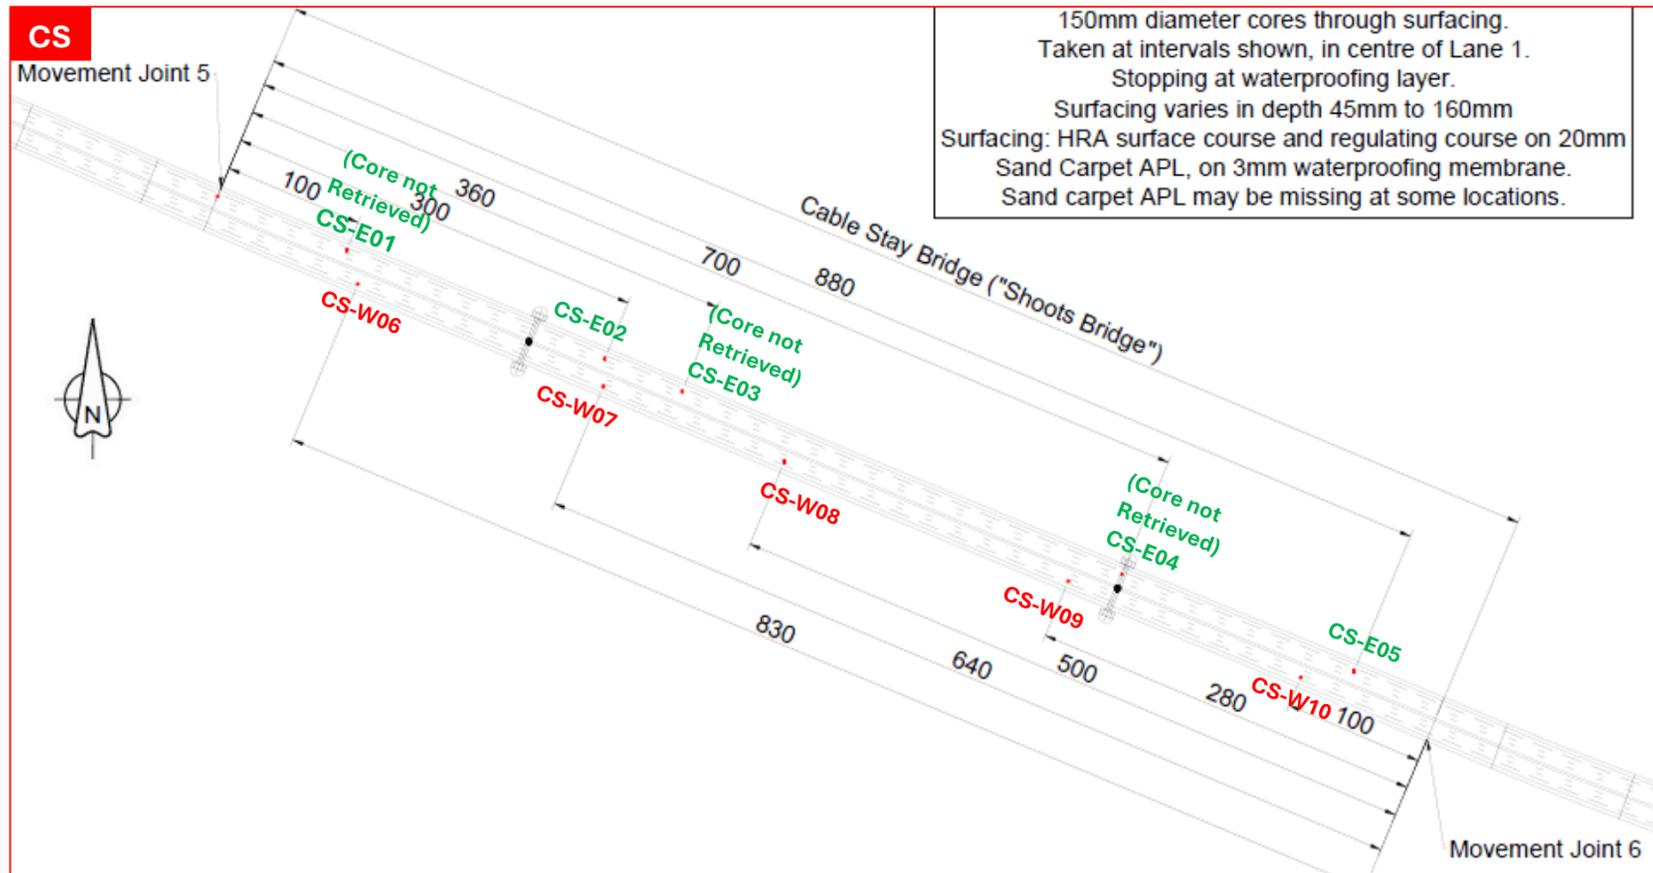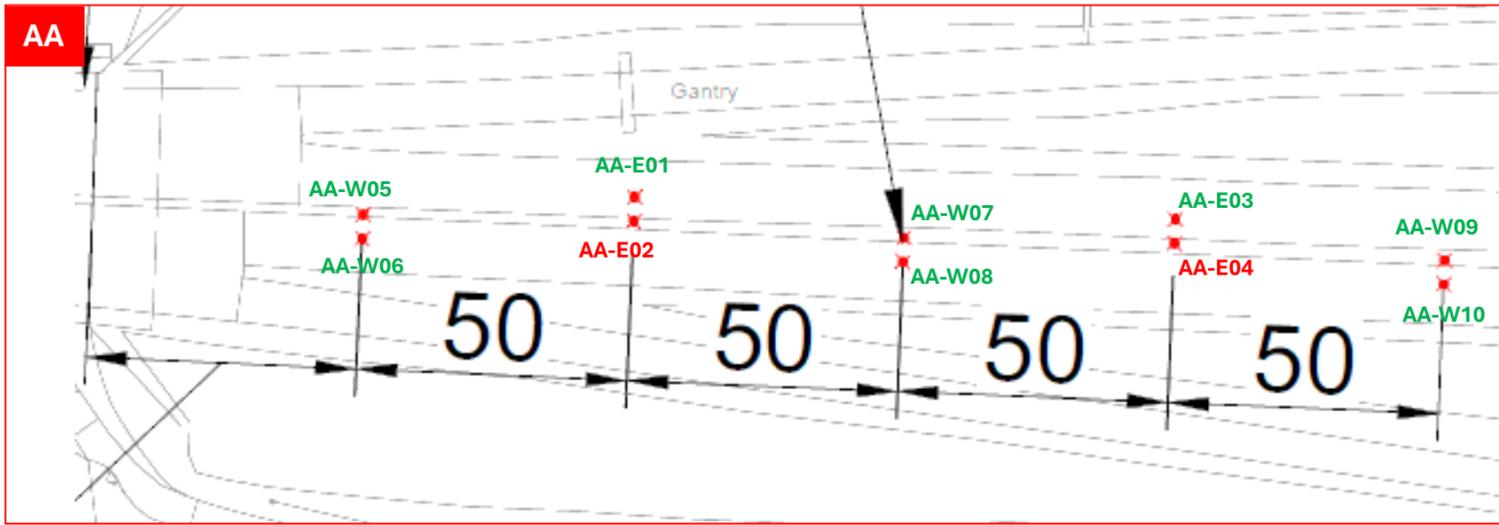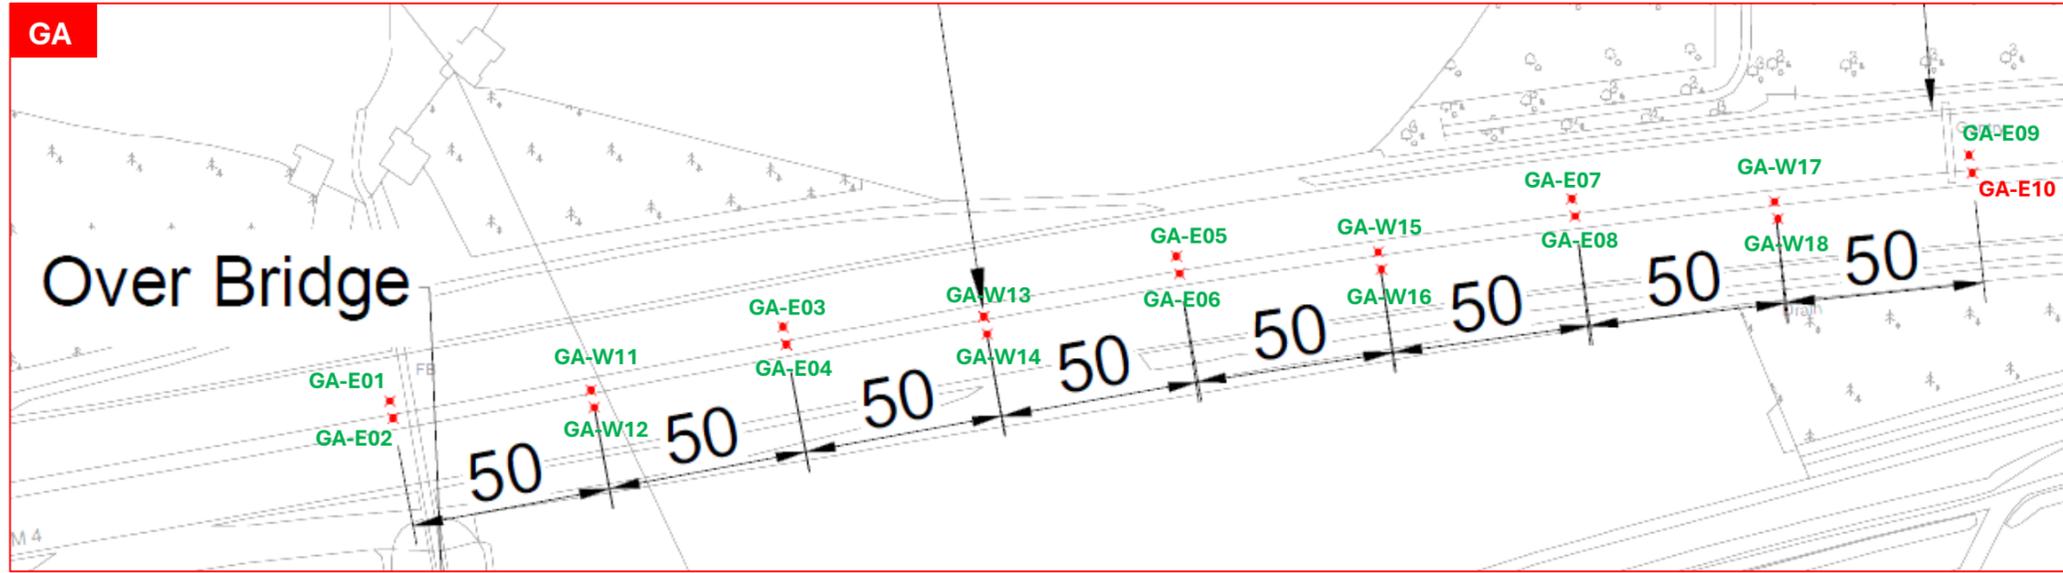

150mm diameter cores through surfacing.
 Taken at intervals shown, in centre of Lane 1.
 Stopping at waterproofing layer.
 Surfacing varies in depth 45mm to 160mm
 Surfacing: HRA surface course and regulating course on 20mm Sand Carpet APL, on 3mm waterproofing membrane.
 Sand carpet APL may be missing at some locations.

KEY:
 Green = Completed
 Red = Not completed

Notes:
 Reproduced from drawings provided by client.
 Location indicative only.



CC Ground Investigations Ltd

Site Location Plan

SBIM M4 Prince of Wales Bridge

Amey

Appendix A

Contract No: C8248

Drawn by: AC	Scale: NTS
-----------------	---------------