





Bedford Campus - Student Services - Furniture Layout

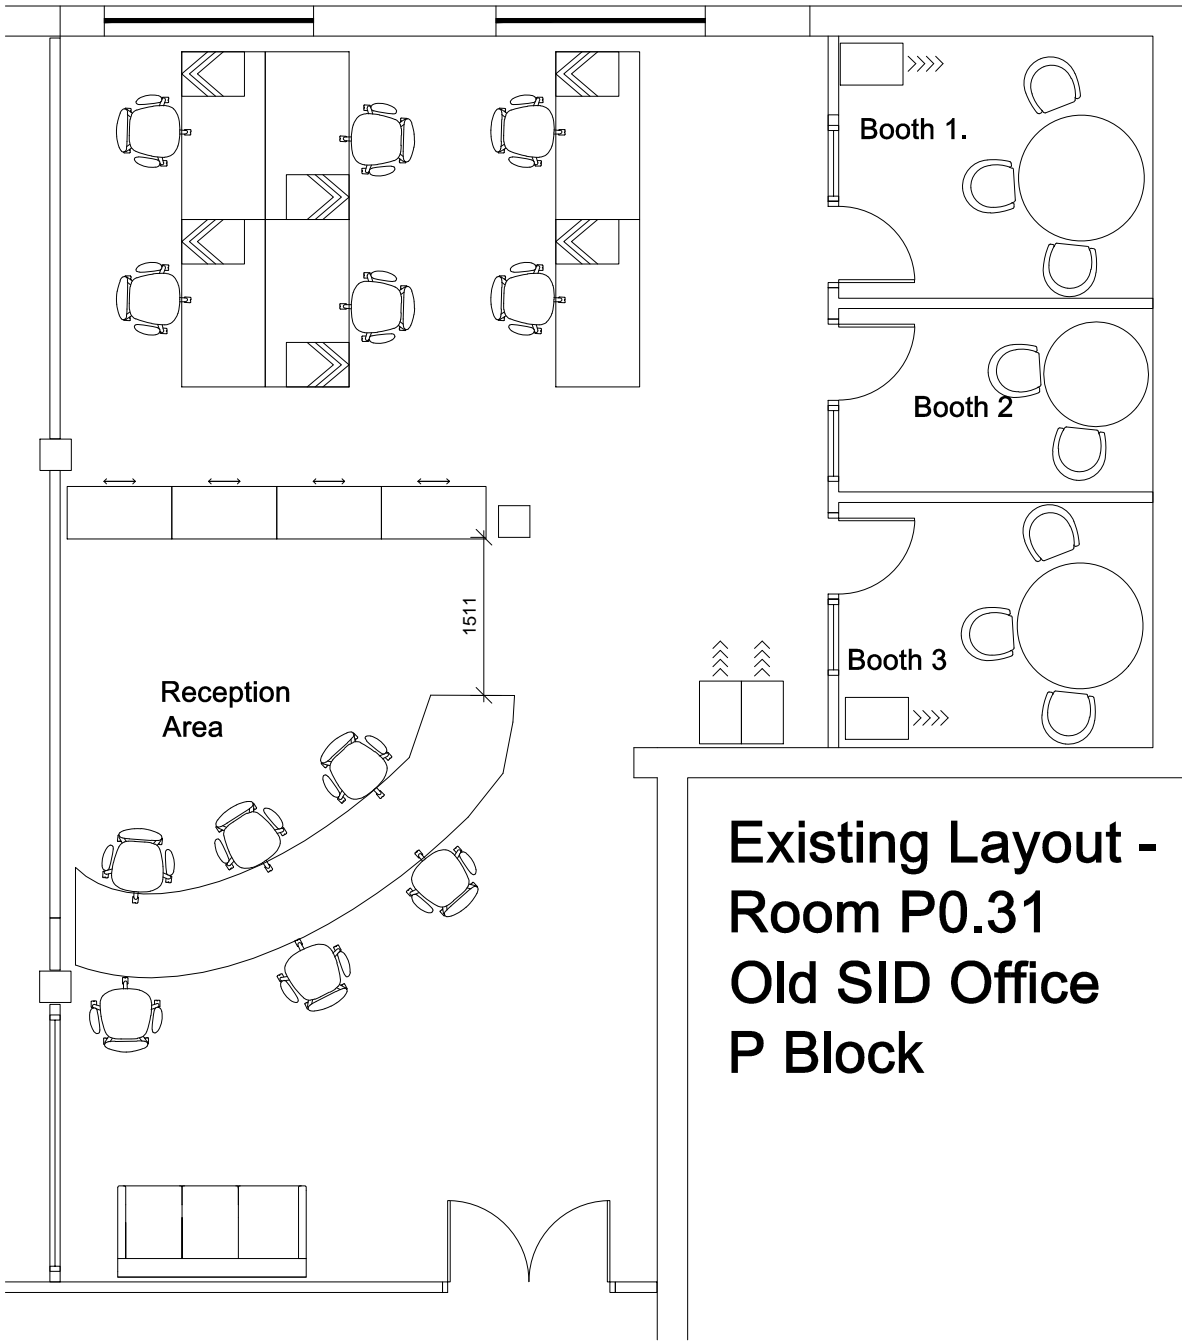

Existing Layout -  
Room P0.31  
Old SID Office  
P Block

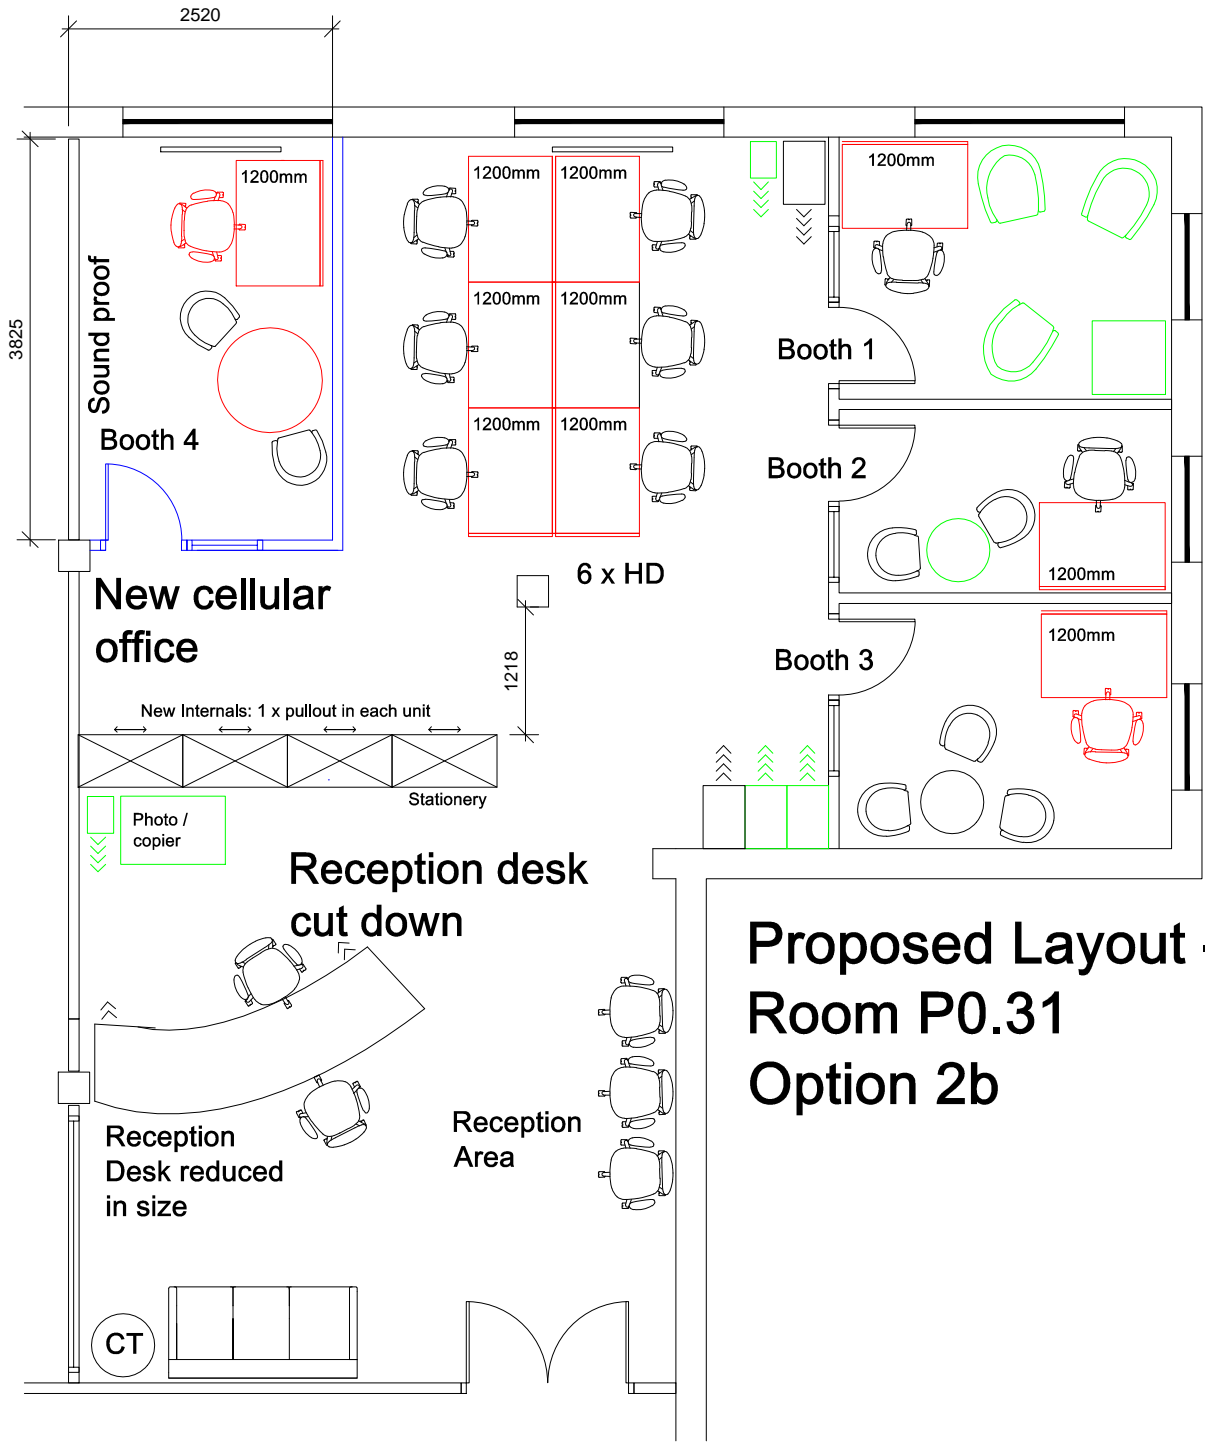

Proposed Layout -  
Room P0.31  
Option 2b

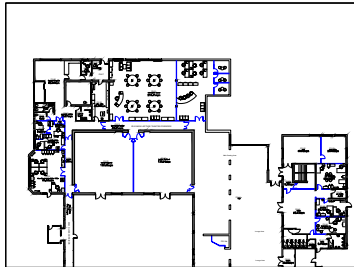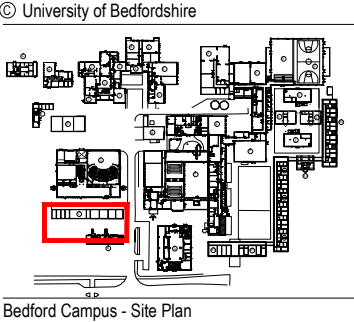

Notes  
This drawing and any information contained within or hereon is confidential and the property of the University of Bedfordshire. It may not be disclosed, loaned, copied or transmitted in any form without the prior written consent of the University of Bedfordshire.

- Legend:
- New Partitioning
  - New Furniture
  - Furniture from H Block

**DRAFT  
ISSUE**

P8	Option 2 a removed from dwg	SLH	01.03.15
P7	Revised after storage review	SLH	19.02.15
P4	Revised after site survey	SLH	06.01.15
P3	Revised after Co-ordination Meeting	SLH	10.12.14
P2	Revised after Co-ordination Meeting	SLH	12.11.14
P1	First issue - for information & comment	SLH	04.09.14
REV	DESCRIPTION	BY	CHKD

14-111  
Buildings H&P  
Existing & Proposed  
Furniture Layout

Site: Bedford Campus  
Building: A Building  
Floor: Ground Floor  
Title: Proposed Furniture Layouts

DRAWN BY: SIH DATE: 07.07.2014 SCALE: A1 @ 1:100  
TASK NO: 13-197 LOCATION: BEDFORD. CATEGORY: X DWG NO: 100 REV: P8

