



Cutaway Perspective




Aerial Perspective



North Perspective



Northwest Perspective

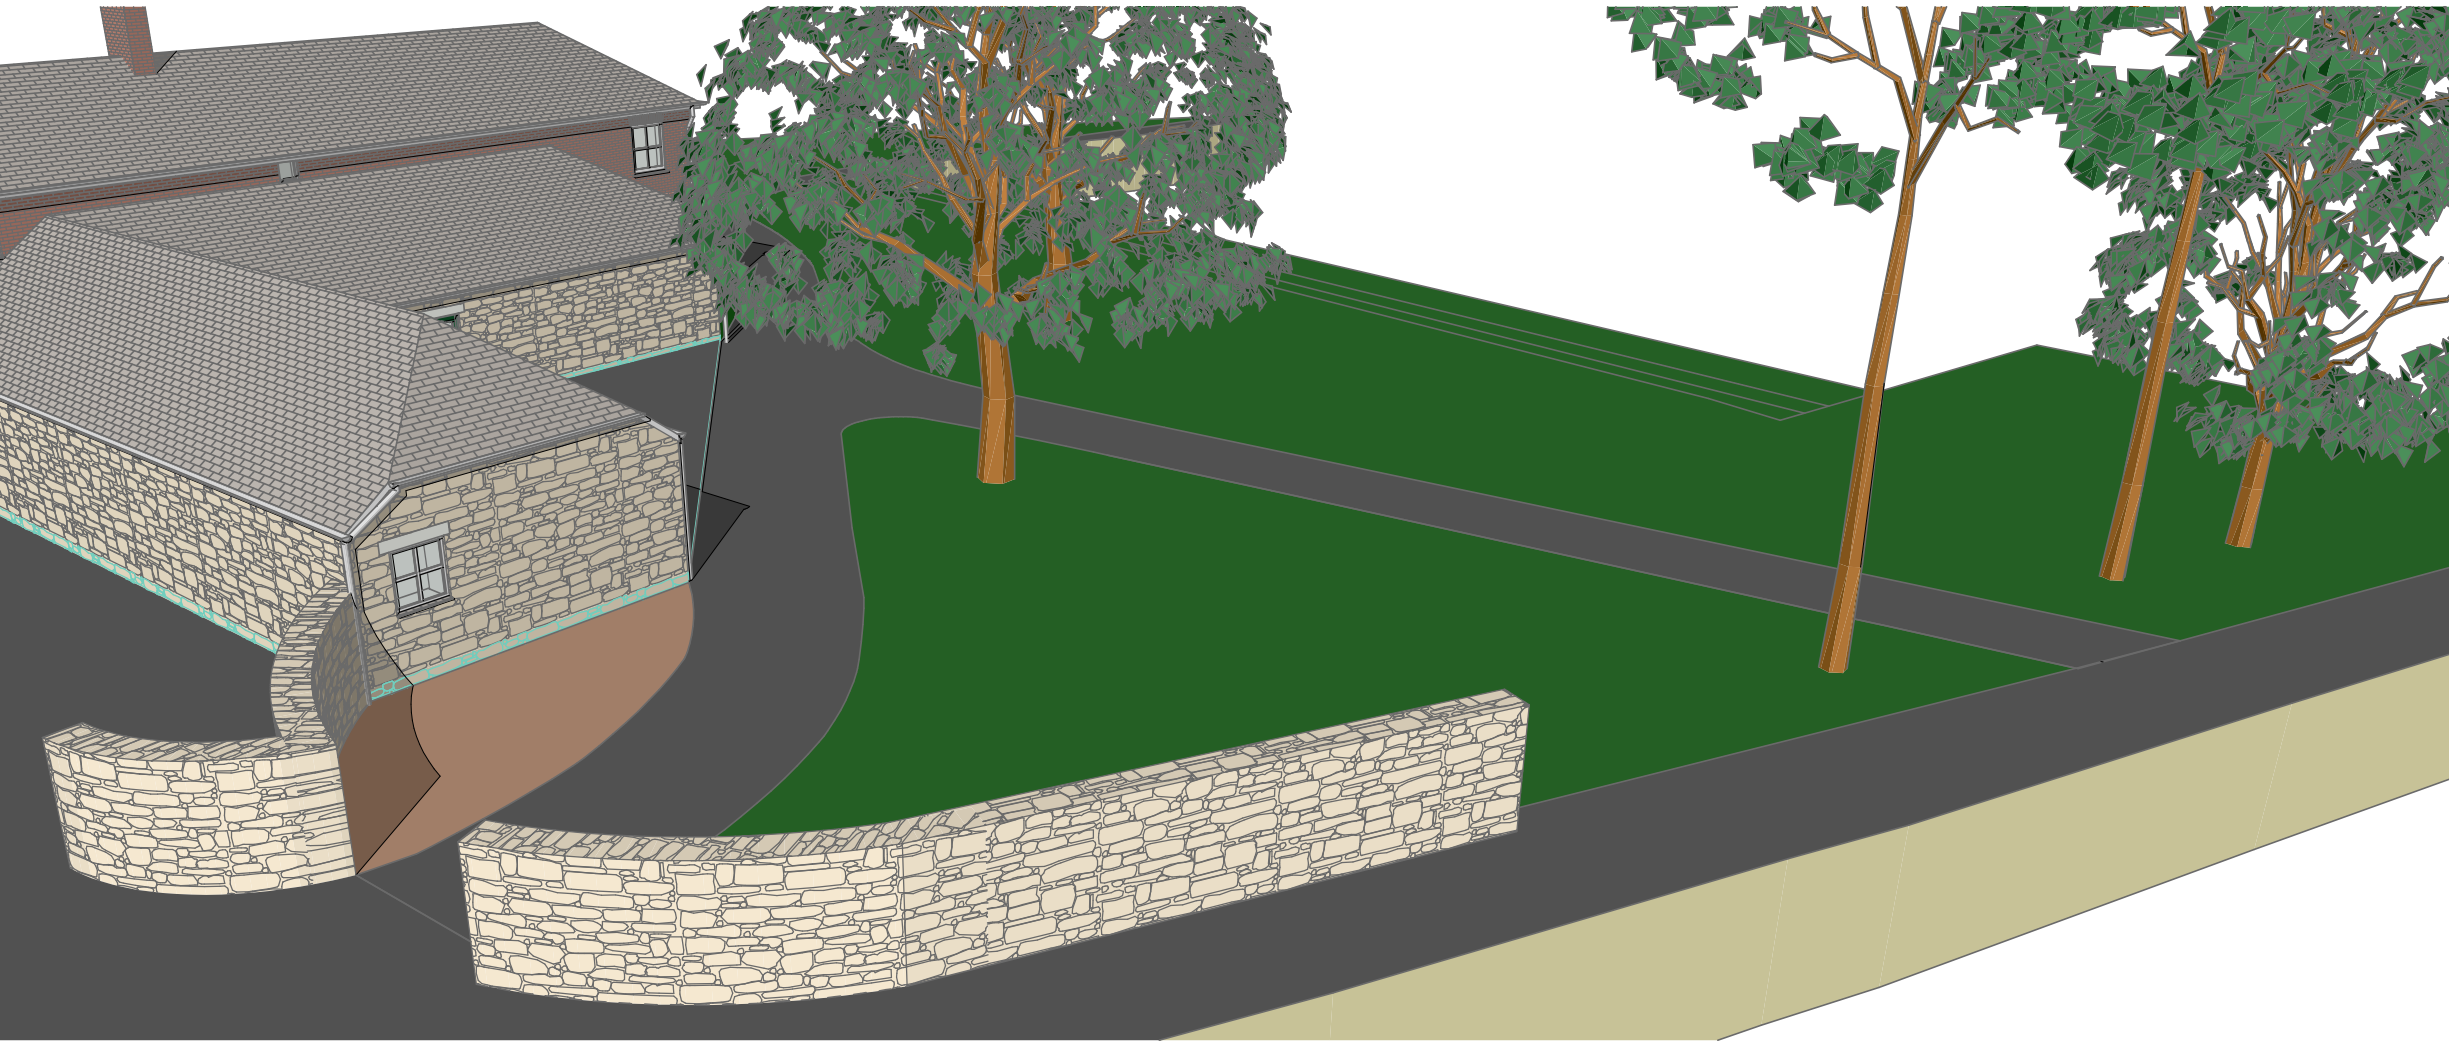

Northeast Perspective

ALL DIMENSIONS IN MM UNLESS OTHERWISE STATED
ALL DIMENSIONS TO BE CHECKED ON SITE AND VERIFIED PRIOR TO COMMENCING WORKS/ MANUFACTURE. ANY DISCREPANCIES TO BE REPORTED TO MATTHEWS JOHNS ASSOCIATES.
THIS DRAWING IS PROTECTED BY COPYRIGHT. IT MAY NOT BE REPRODUCED IN ANY FORM OR BY ANY MEANS FOR ANY PURPOSE WITHOUT WRITTEN PERMISSION FROM MATTHEWS JOHNS ASSOCIATES.

REV	DATE	NATURE OF REVISION

REVISIONS



ARCHITECTURAL DESIGN & BUILDING SURVEYORS

MATTHEWS JOHNS ASSOCIATES LTD

17, Dowren House, Hayle, Cornwall TR27 4HD
tel: (01736) 759555



Chartered Building Surveyors

CLIENT
PENLEE HOUSE/ PENZANCE TOWN COUNCIL

PROJECT
THE COACH HOUSE- PENLEE PARK

DRAWING TITLE
EXISTING PERSPECTIVES

ORIGINATOR	APPROVED BY
CHECKED BY	PAPER SIZE A1

SCALE

DRAWING NUMBER MJ027-02	REVISION
----------------------------	----------