

Part North East Elevation as Proposed (Front)



External Finishes

Walls


New walls to be constructed using facing brickwork with mortar joints to match existing Brick to be a blue dragface with single cant bricks to match style of existing

Window Screens

Powder coated aluminium framed complete with toughened double glazed units. Colour - Black

Sliding Doors

Powder coated aluminium framed complete with laminated double glazed units Colour - White

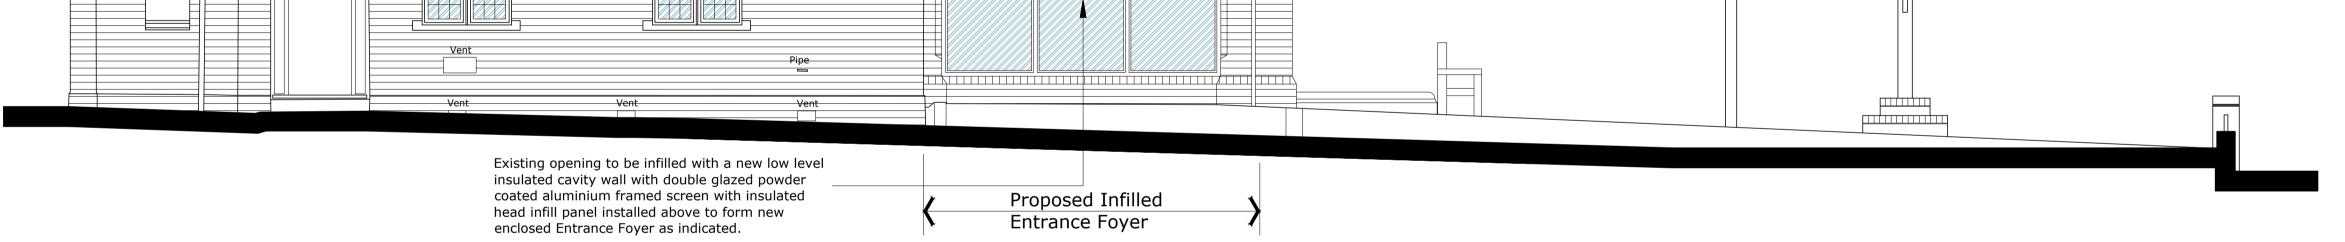

South East Elevation as Proposed (Side)

