



This drawing is copyright and may not be altered, traced, copied, photographed or used for any purpose other than that for which it is issued without written permission from Meloi Landscape Architects. Do not scale for construction purposes. Figured dimensions shall have precedence over scaled dimensions. Any discrepancies should be reported to the Landscape Architect. All trees and hedgerows are to be protected in accordance with BS5837 and/or Arboricultural recommendations unless instructed otherwise. To be read in conjunction with Remediation report 21870PH43. Pathways in general to follow existing contours except where noted, not exceed 1:20 gradient and be installed on a cross-fall. Paths under existing tree canopy to be built up using a no-dig roof protection system.


| NOTES / REVISIONS | | | |
|-------------------|--------------|------|----------|
| REV | DESCRIPTION | INT. | DATE |
| 01 | TENDER ISSUE | PH | 24.04.24 |

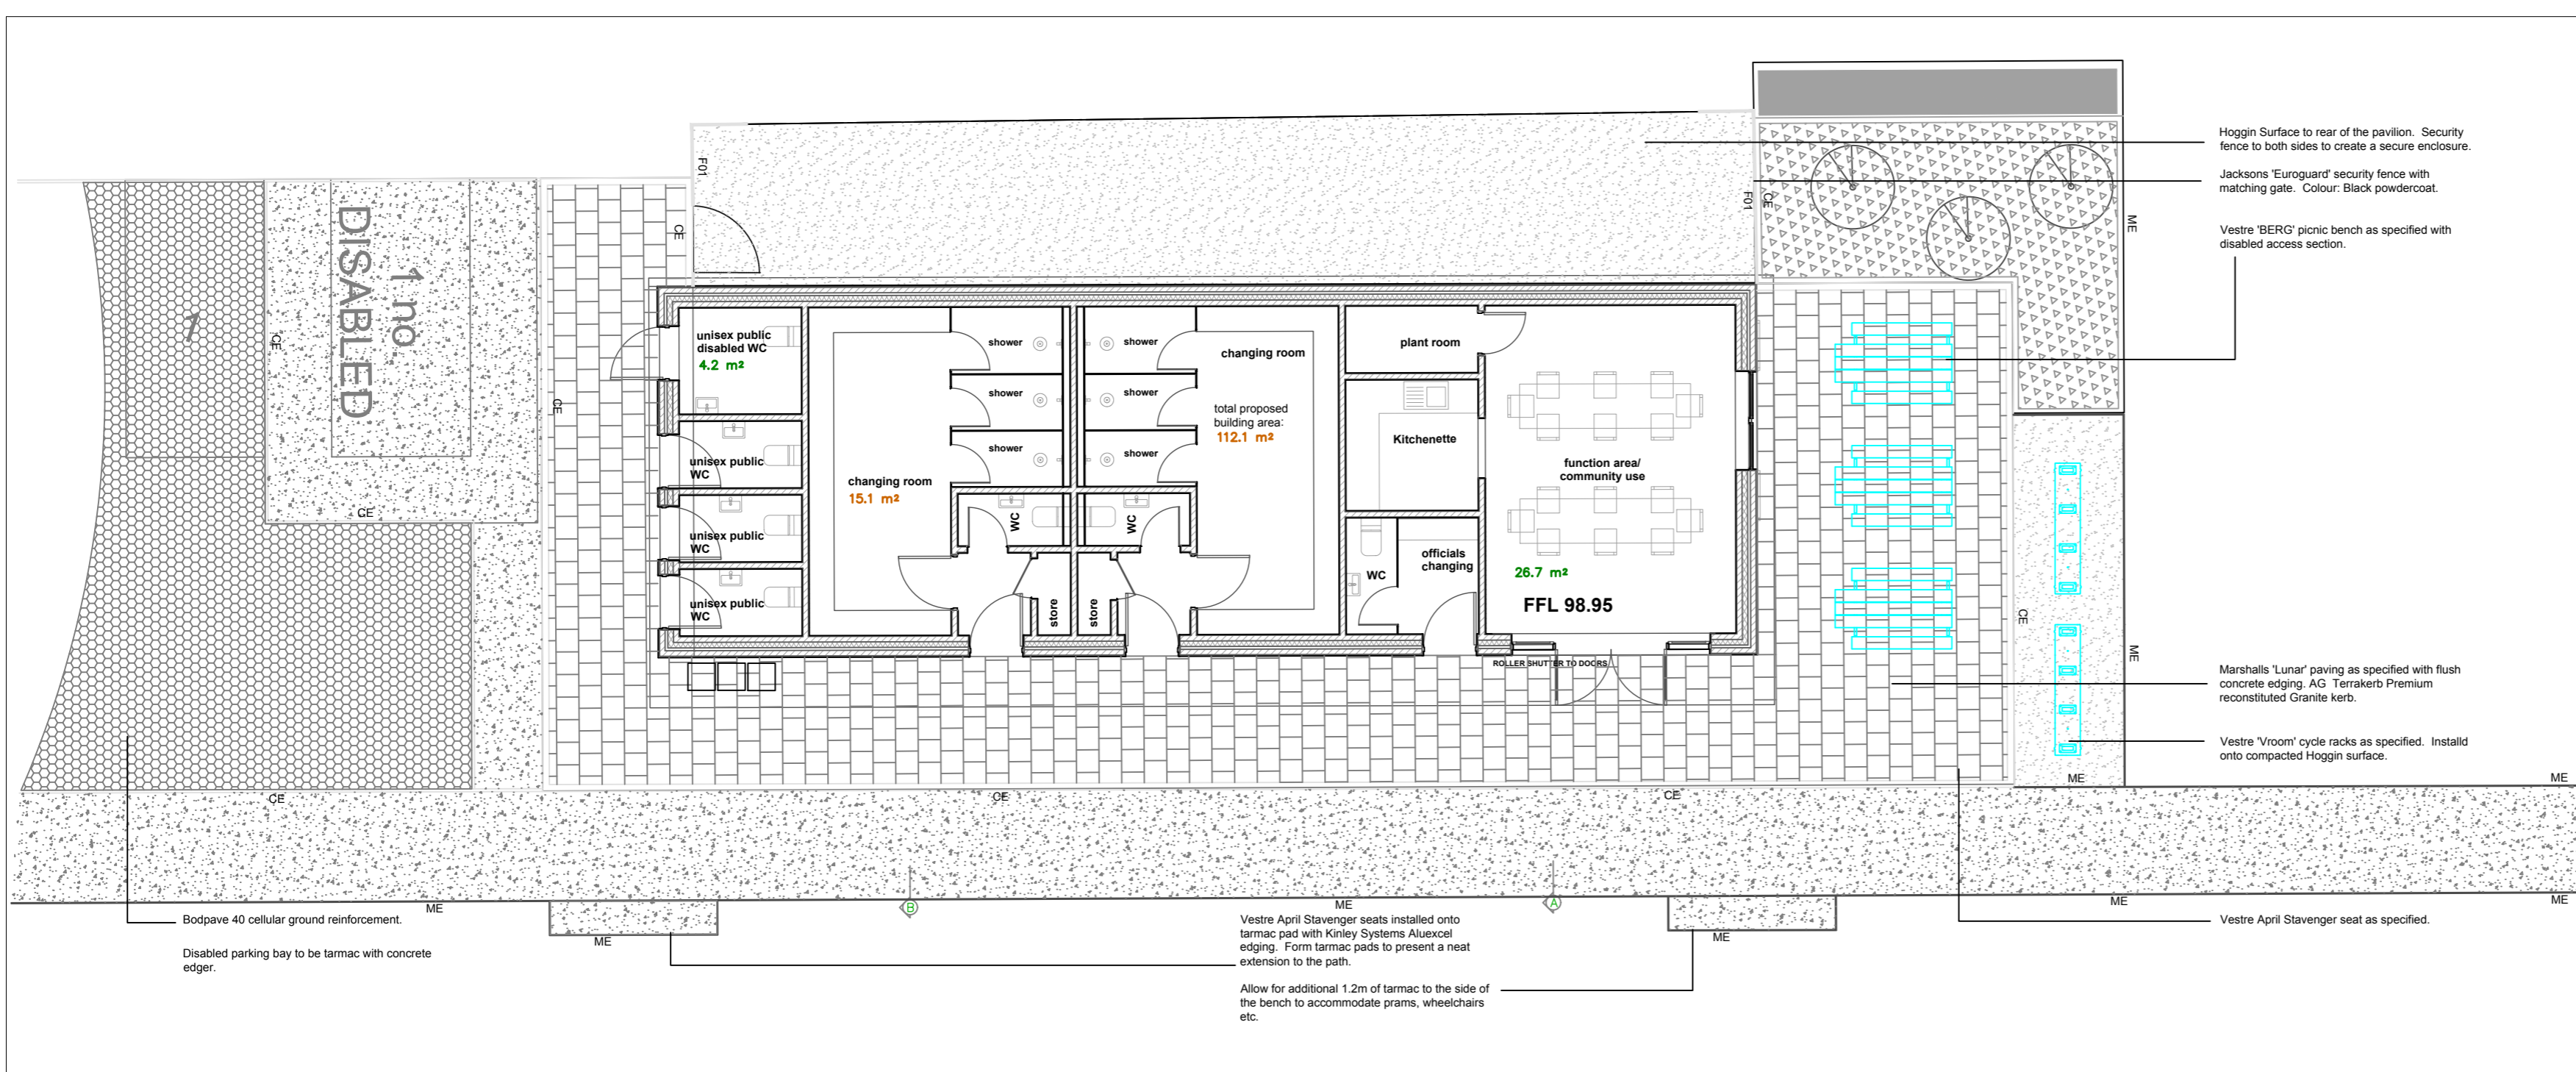


01 Detail Plan - Pavilion Landscape
3002 Scale 1:100

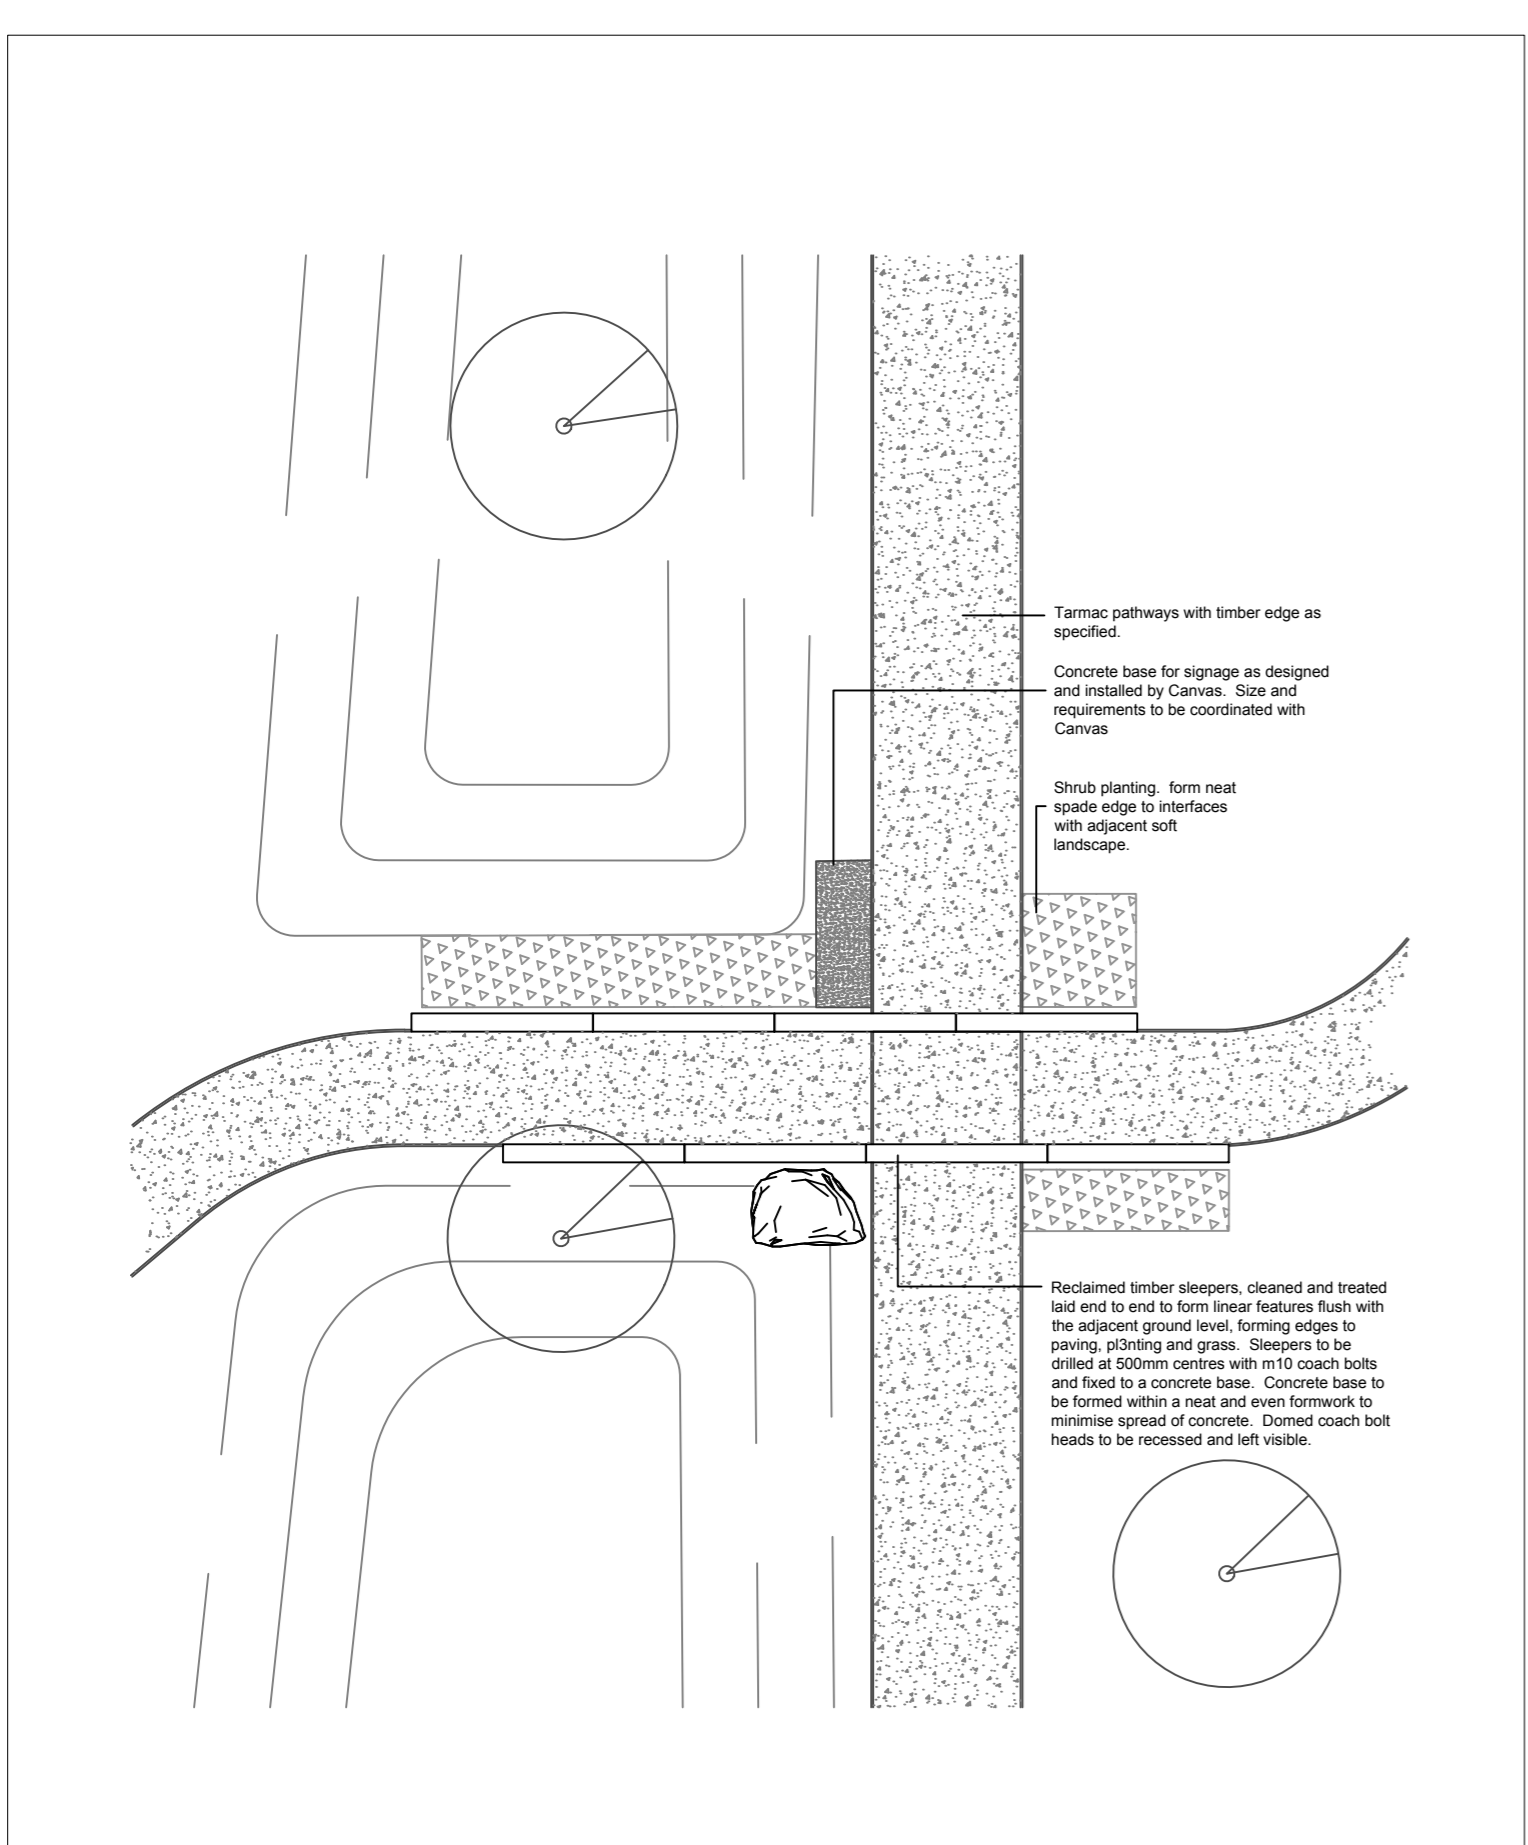


02 Detail Plan - Pavilion Landscape
3002 Scale 1:100

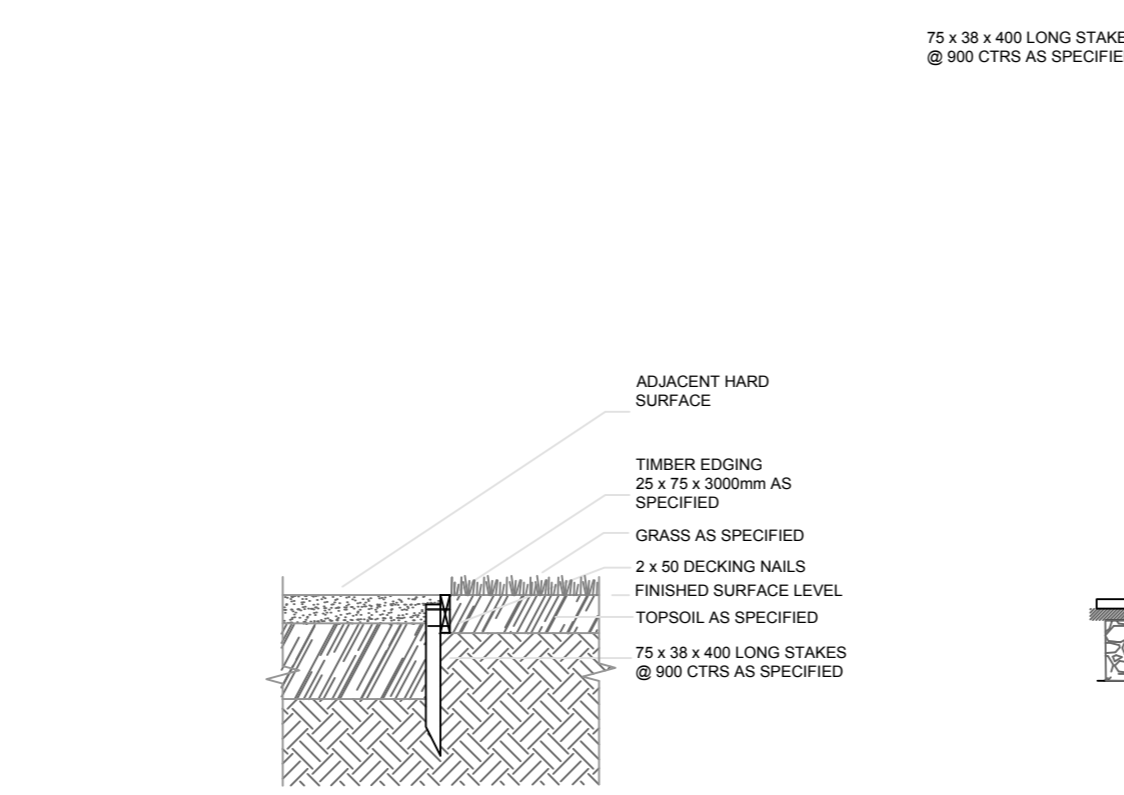


03 TIMBER EDGE TO PATHS
3002 Scale 1:20

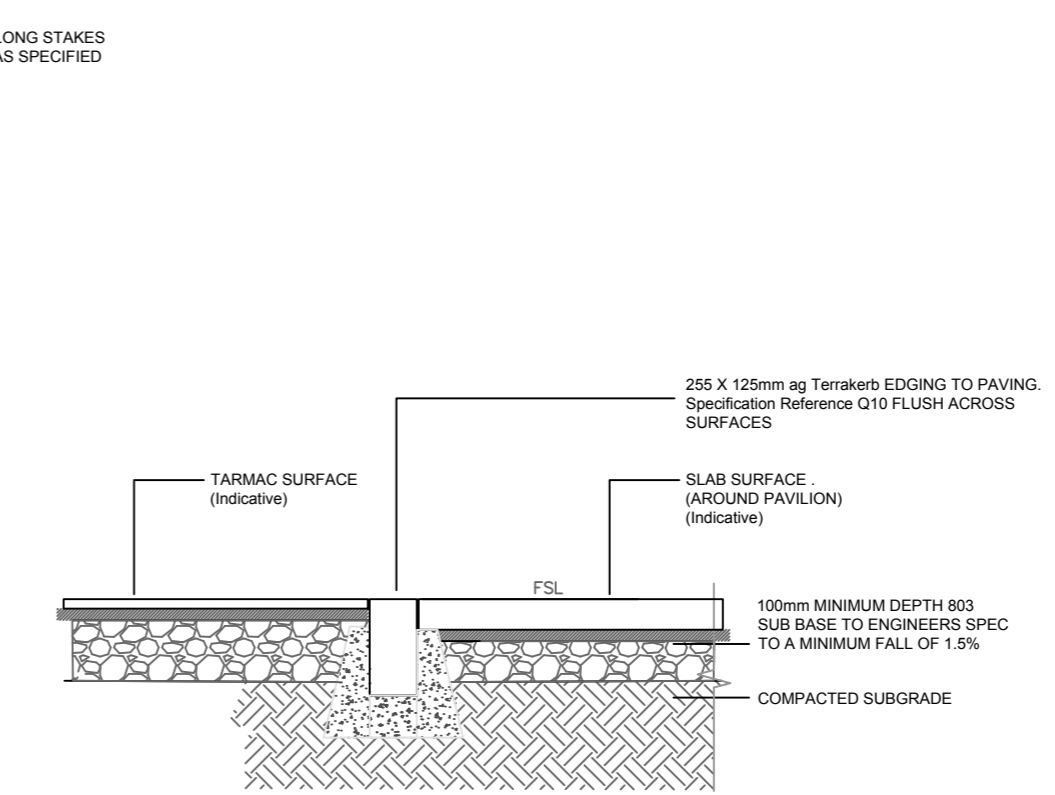

04 FLUSH KERB BETWEEN SURFACES
3002 Scale 1:20

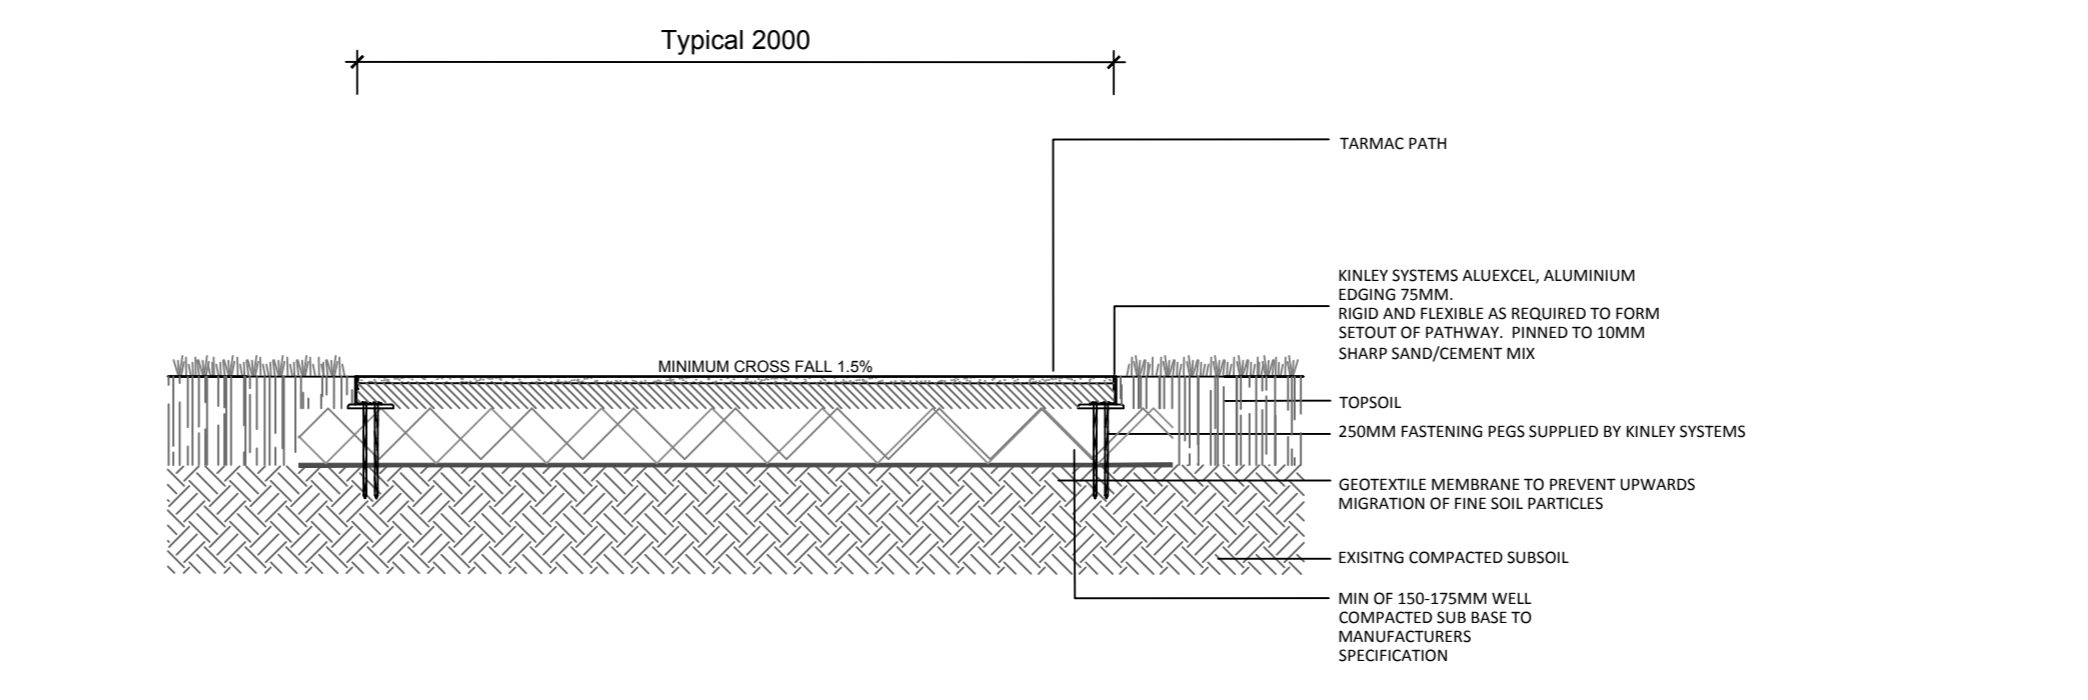

05 TYPICAL TARMAC PATH DETAIL - Metal Edge
3002 Scale 1:20

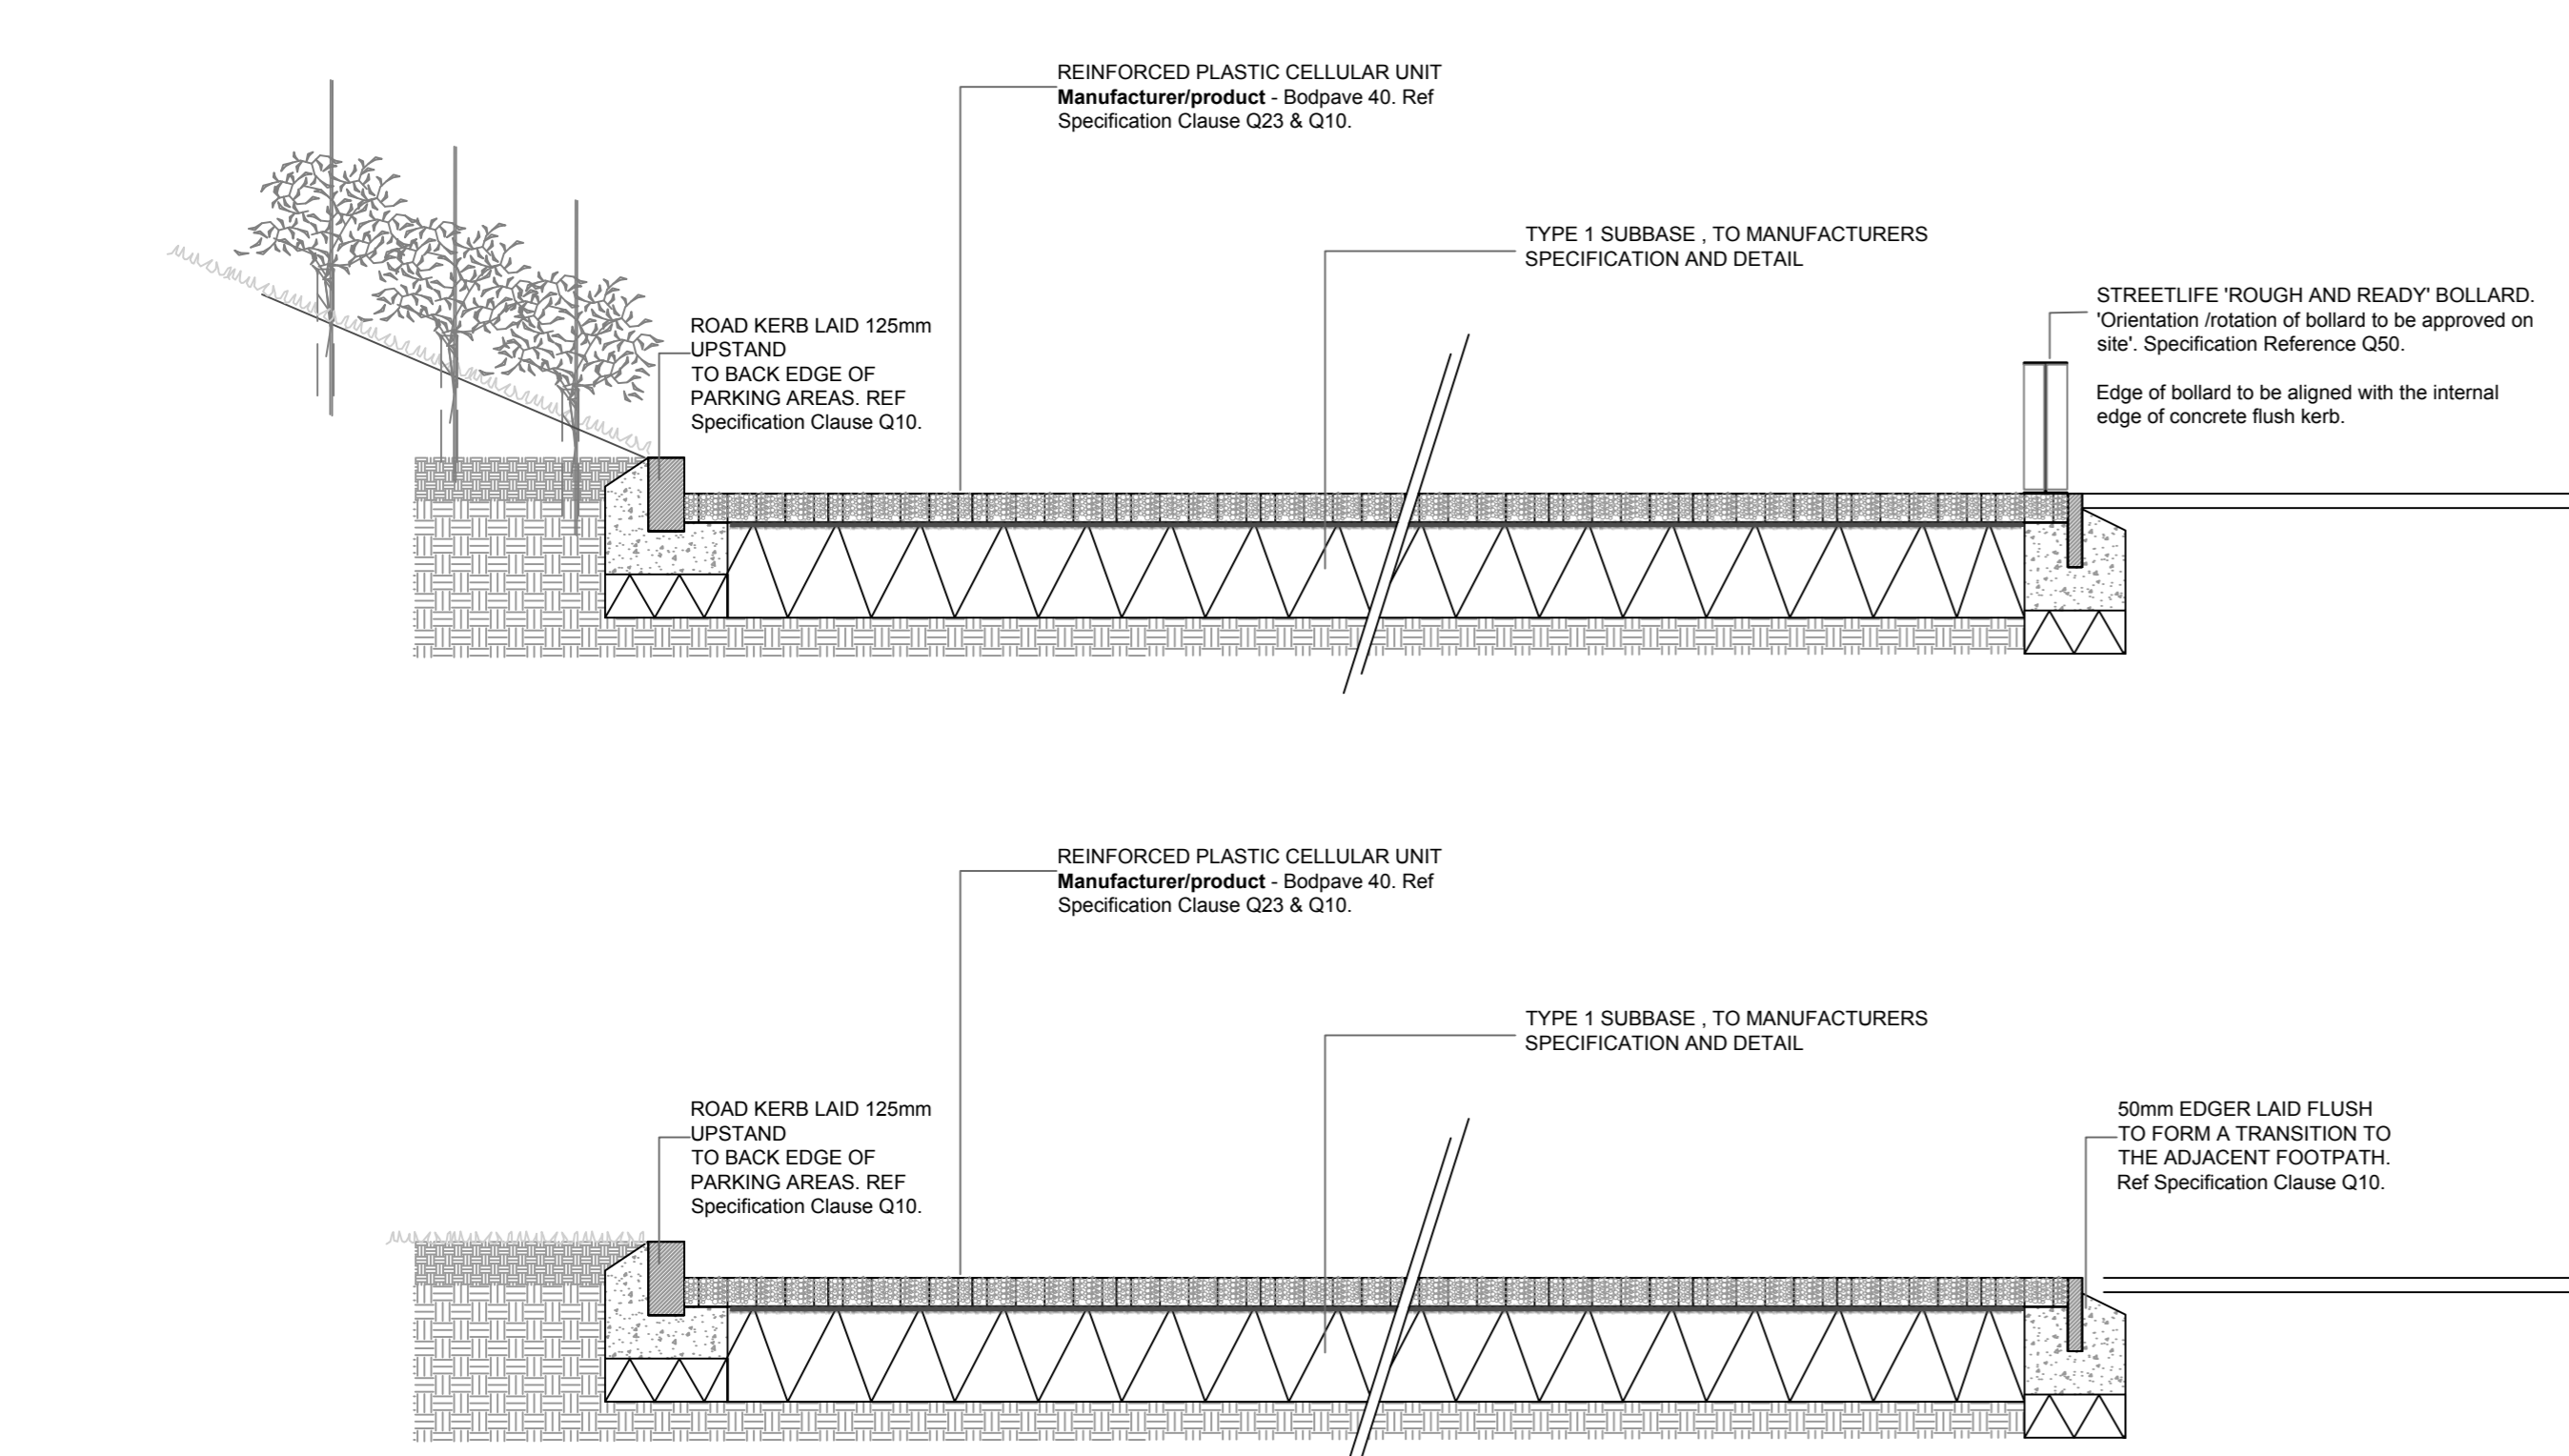

01 BODPAVE SURFACE TO PARKING AREAS (Except Disabled Bays)
3002 Scale 1:25

MEI LOCI

Studio G2, Old Bakery Studios, Blewetts Wharf, Truro, Cornwall, TR1 2PN
studio@meiloci.co.uk | 01872 264 899

CLIENT
CAMBORNE TOWN COUNCIL

JOB DESCRIPTION/LOCATION
Park Gerry
Camborne
Cornwall, TR14 8QB

DRAWING TITLE
DETAILS 02

TENDER

| | | | |
|----------|-------------|----------|---------|
| Date | Scale | Drawn By | Checked |
| 06 02 24 | VARIABLES | MH | PH |
| Job No. | Drawing No. | Revision | |
| M550 | DR-L-3002 | 01 | |