




SECTION A-A: Existing Arrangement 1.50

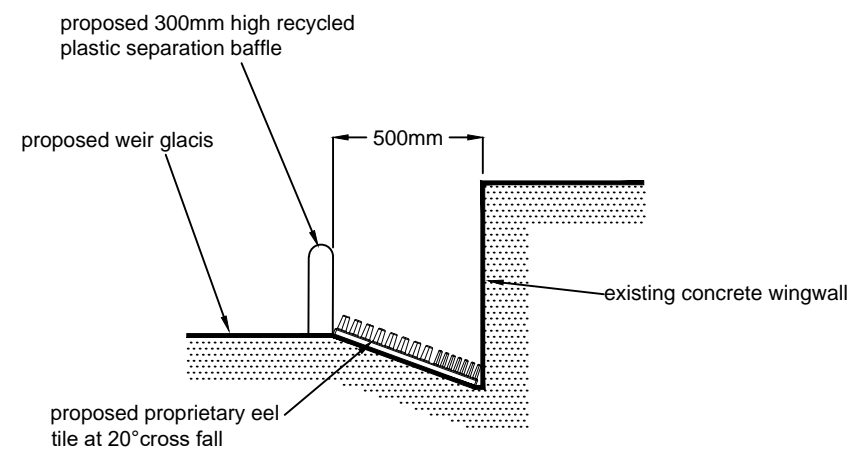

SECTION B-B: Proposed Eel Pass 1.25

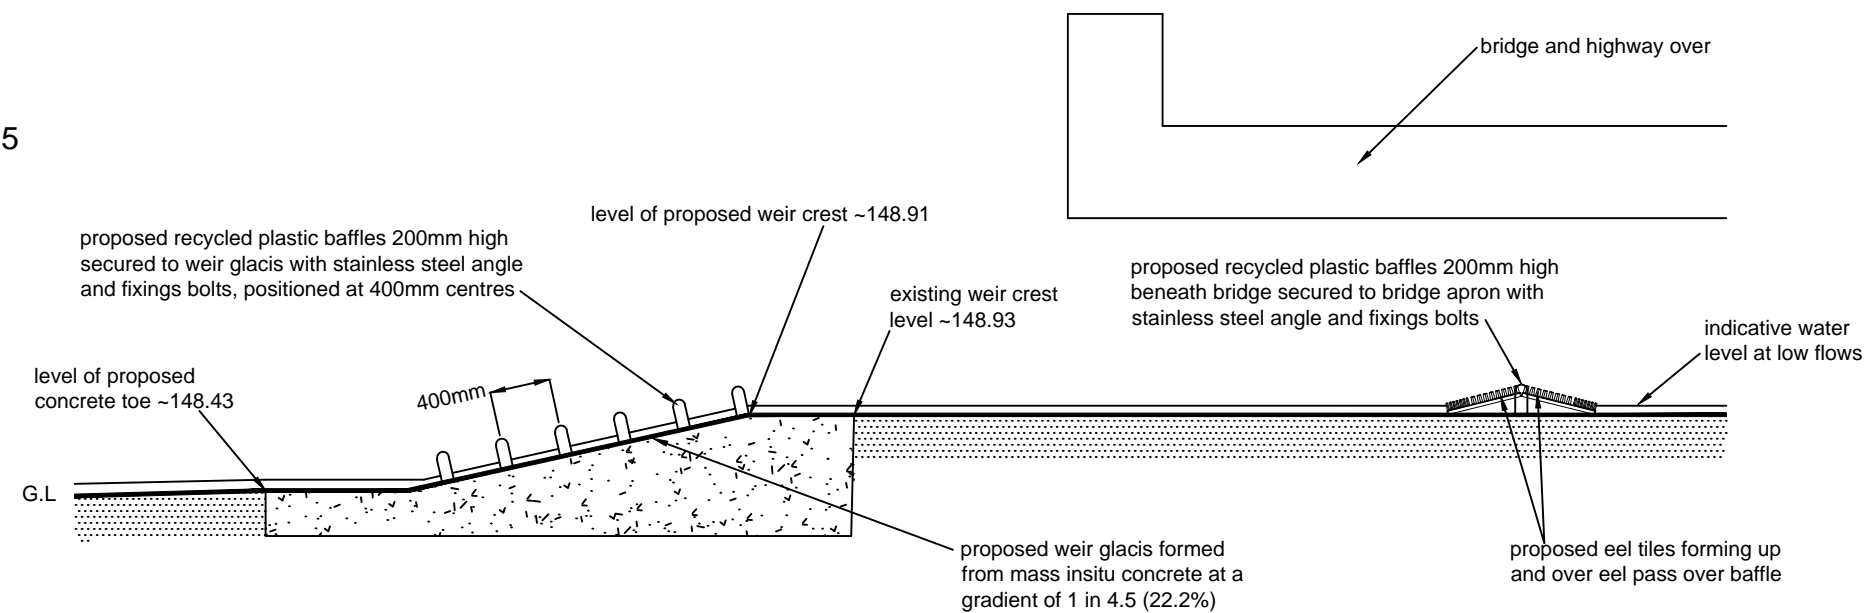

SECTION A-A: Proposed Arrangement 1.50

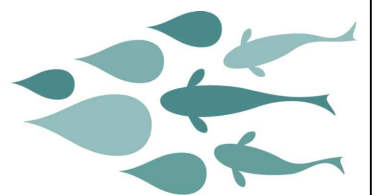

WATER FOR GROWTH



Trewen Bridge Weir

Rev. A / 28.6.2019 / Baffle below bridge added

Proposed Fish Passage Improvements  
Trewen Bridge Weir, nr. Camelford  
River Allen  
Cornwall

Trewen Bridge Weir - 05 / A  
Sections - Existing & Proposed  
June 2019

1:50 & 1:25 @ A3 approx.