




FRONT ELEVATION
Scale 1/50

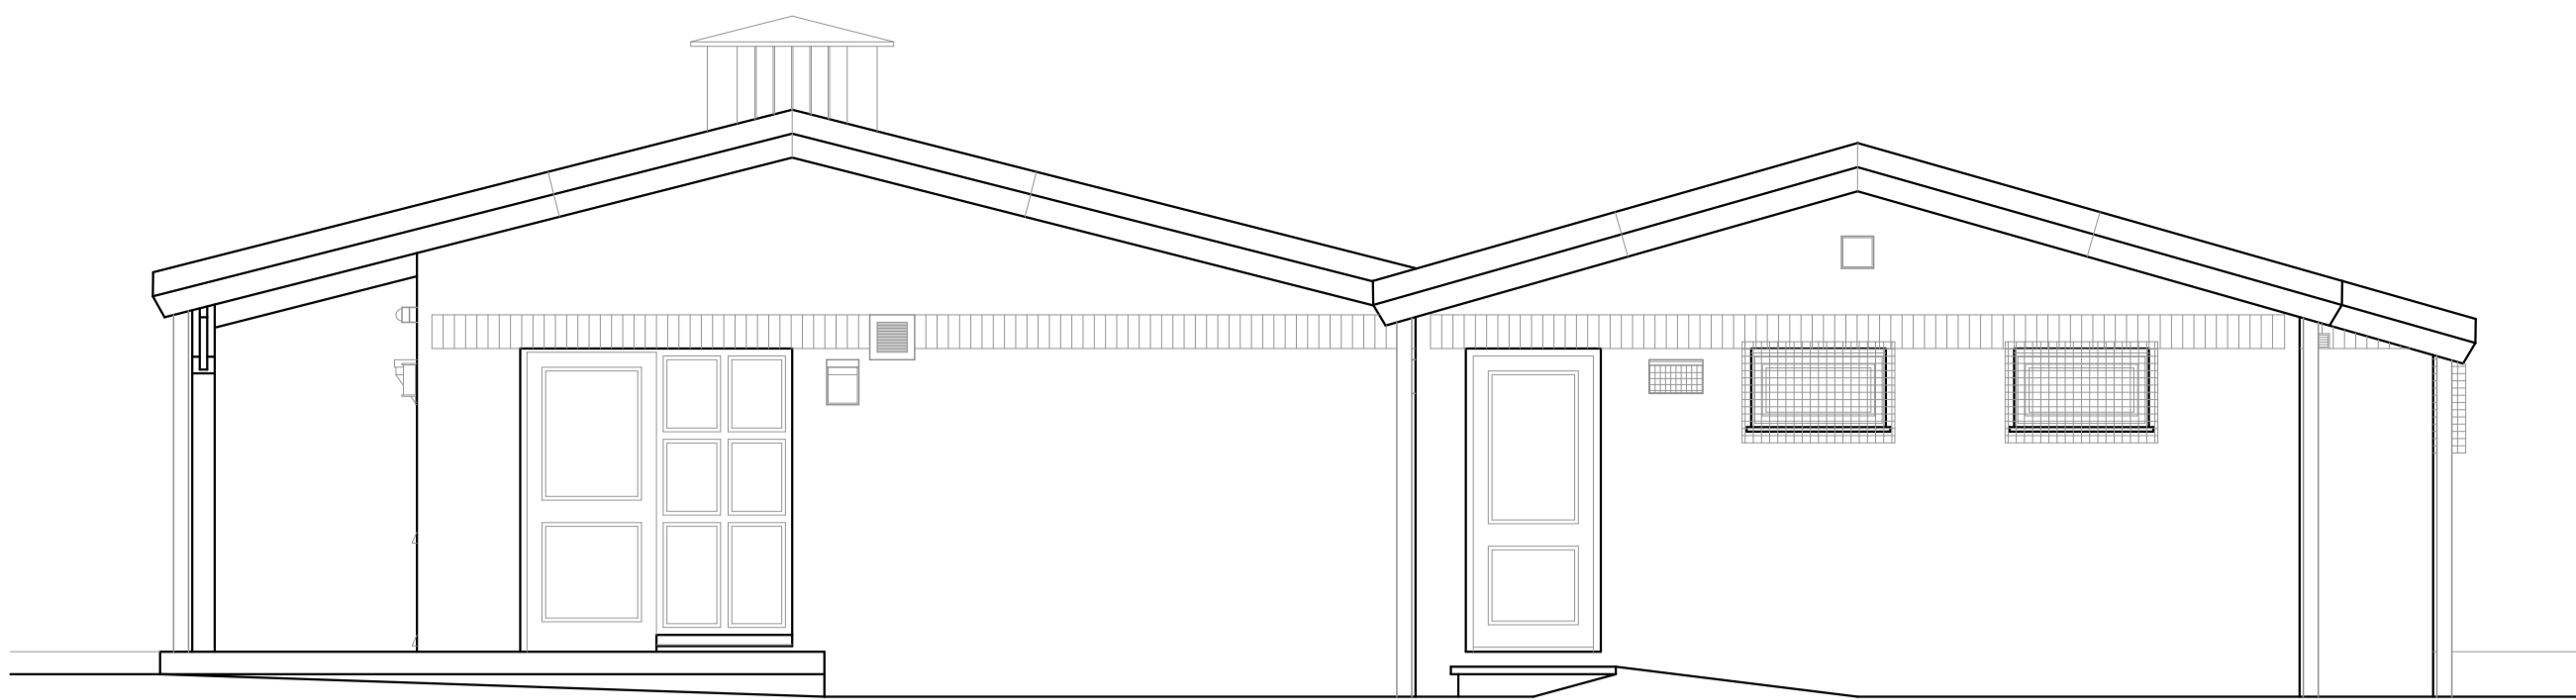


SIDE ELEVATION
Scale 1/50

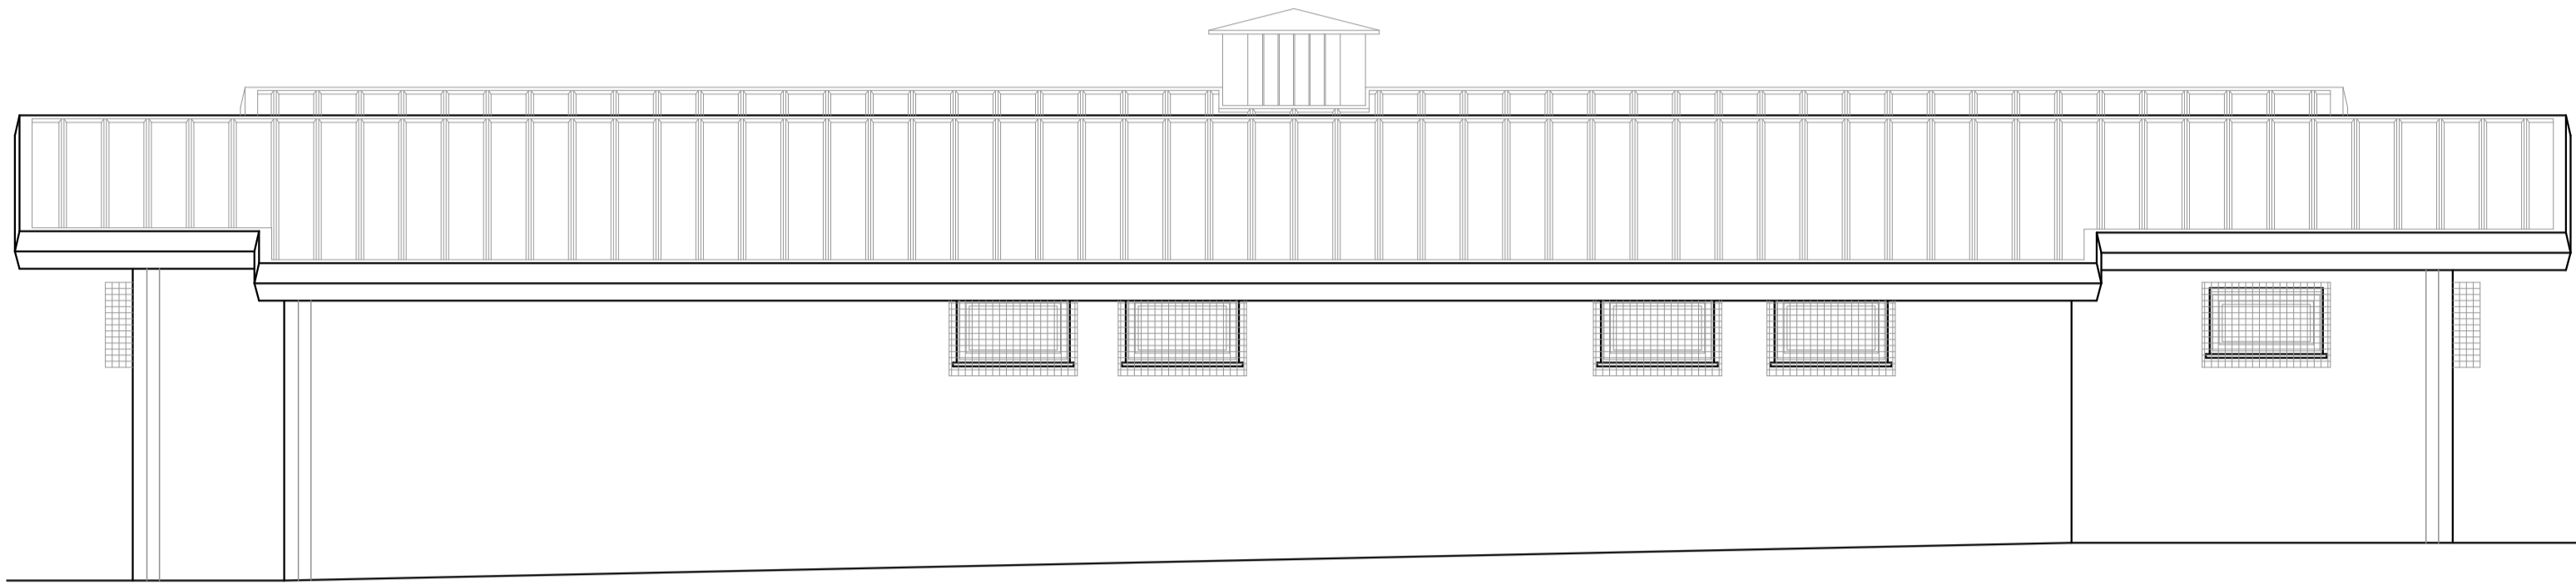


REAR ELEVATION
Scale 1/50

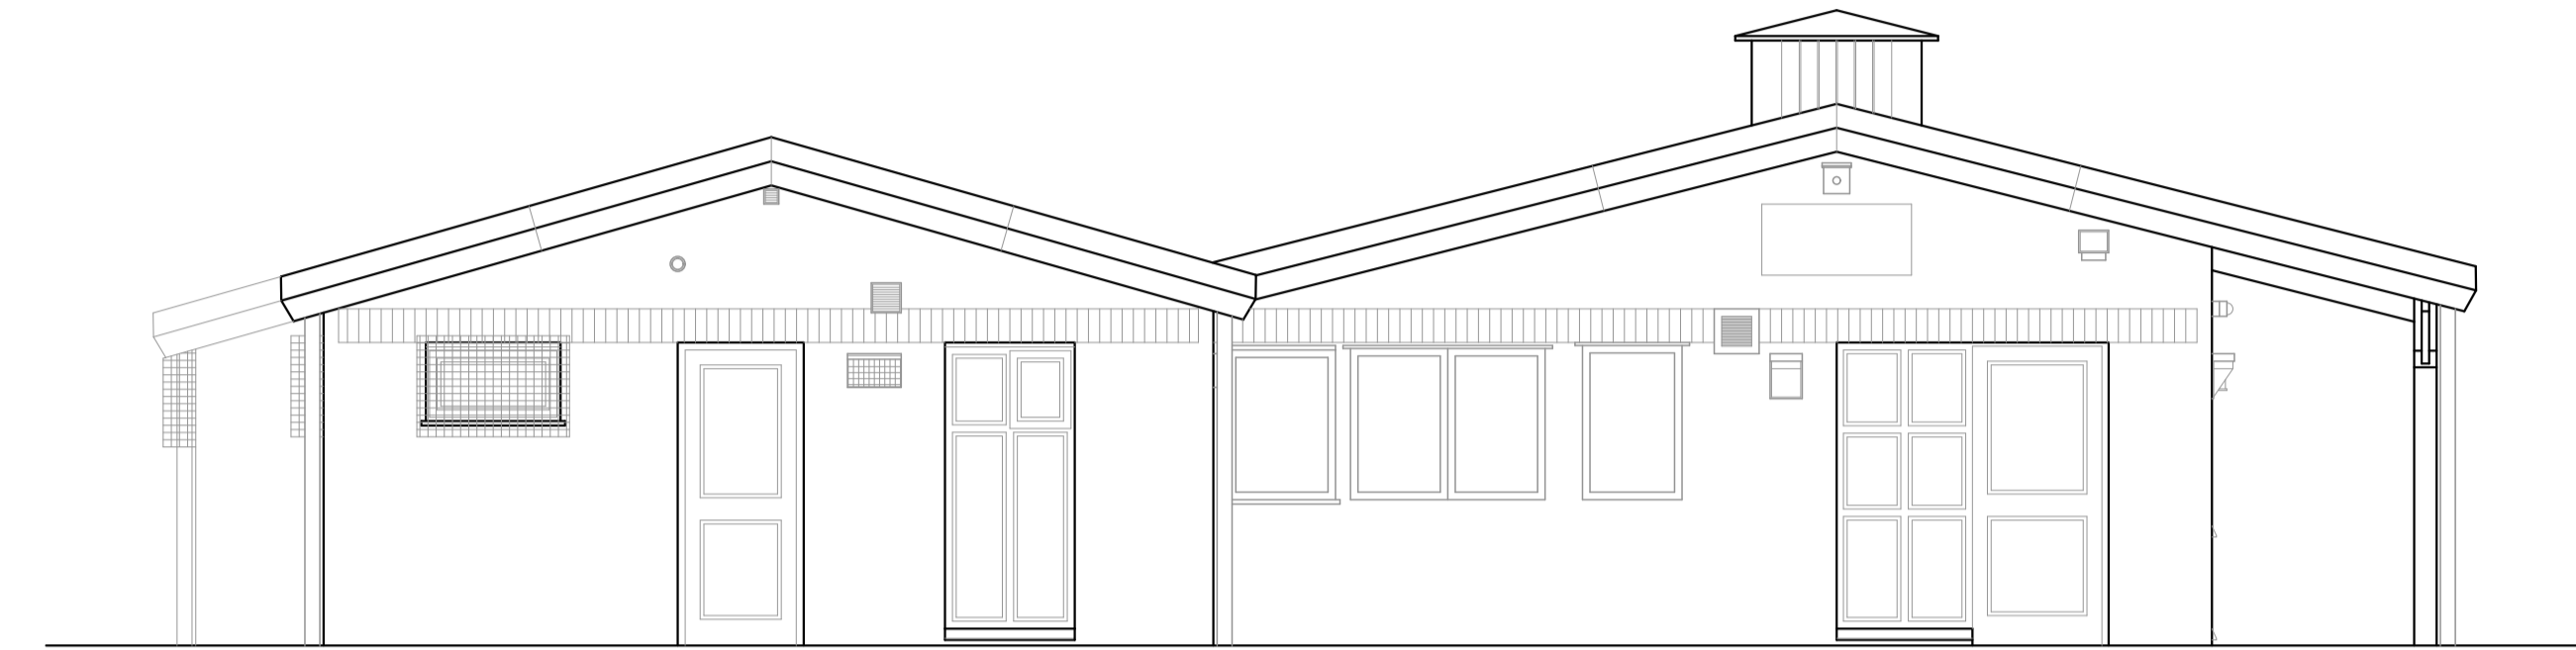

SIDE ELEVATION
Scale 1/50

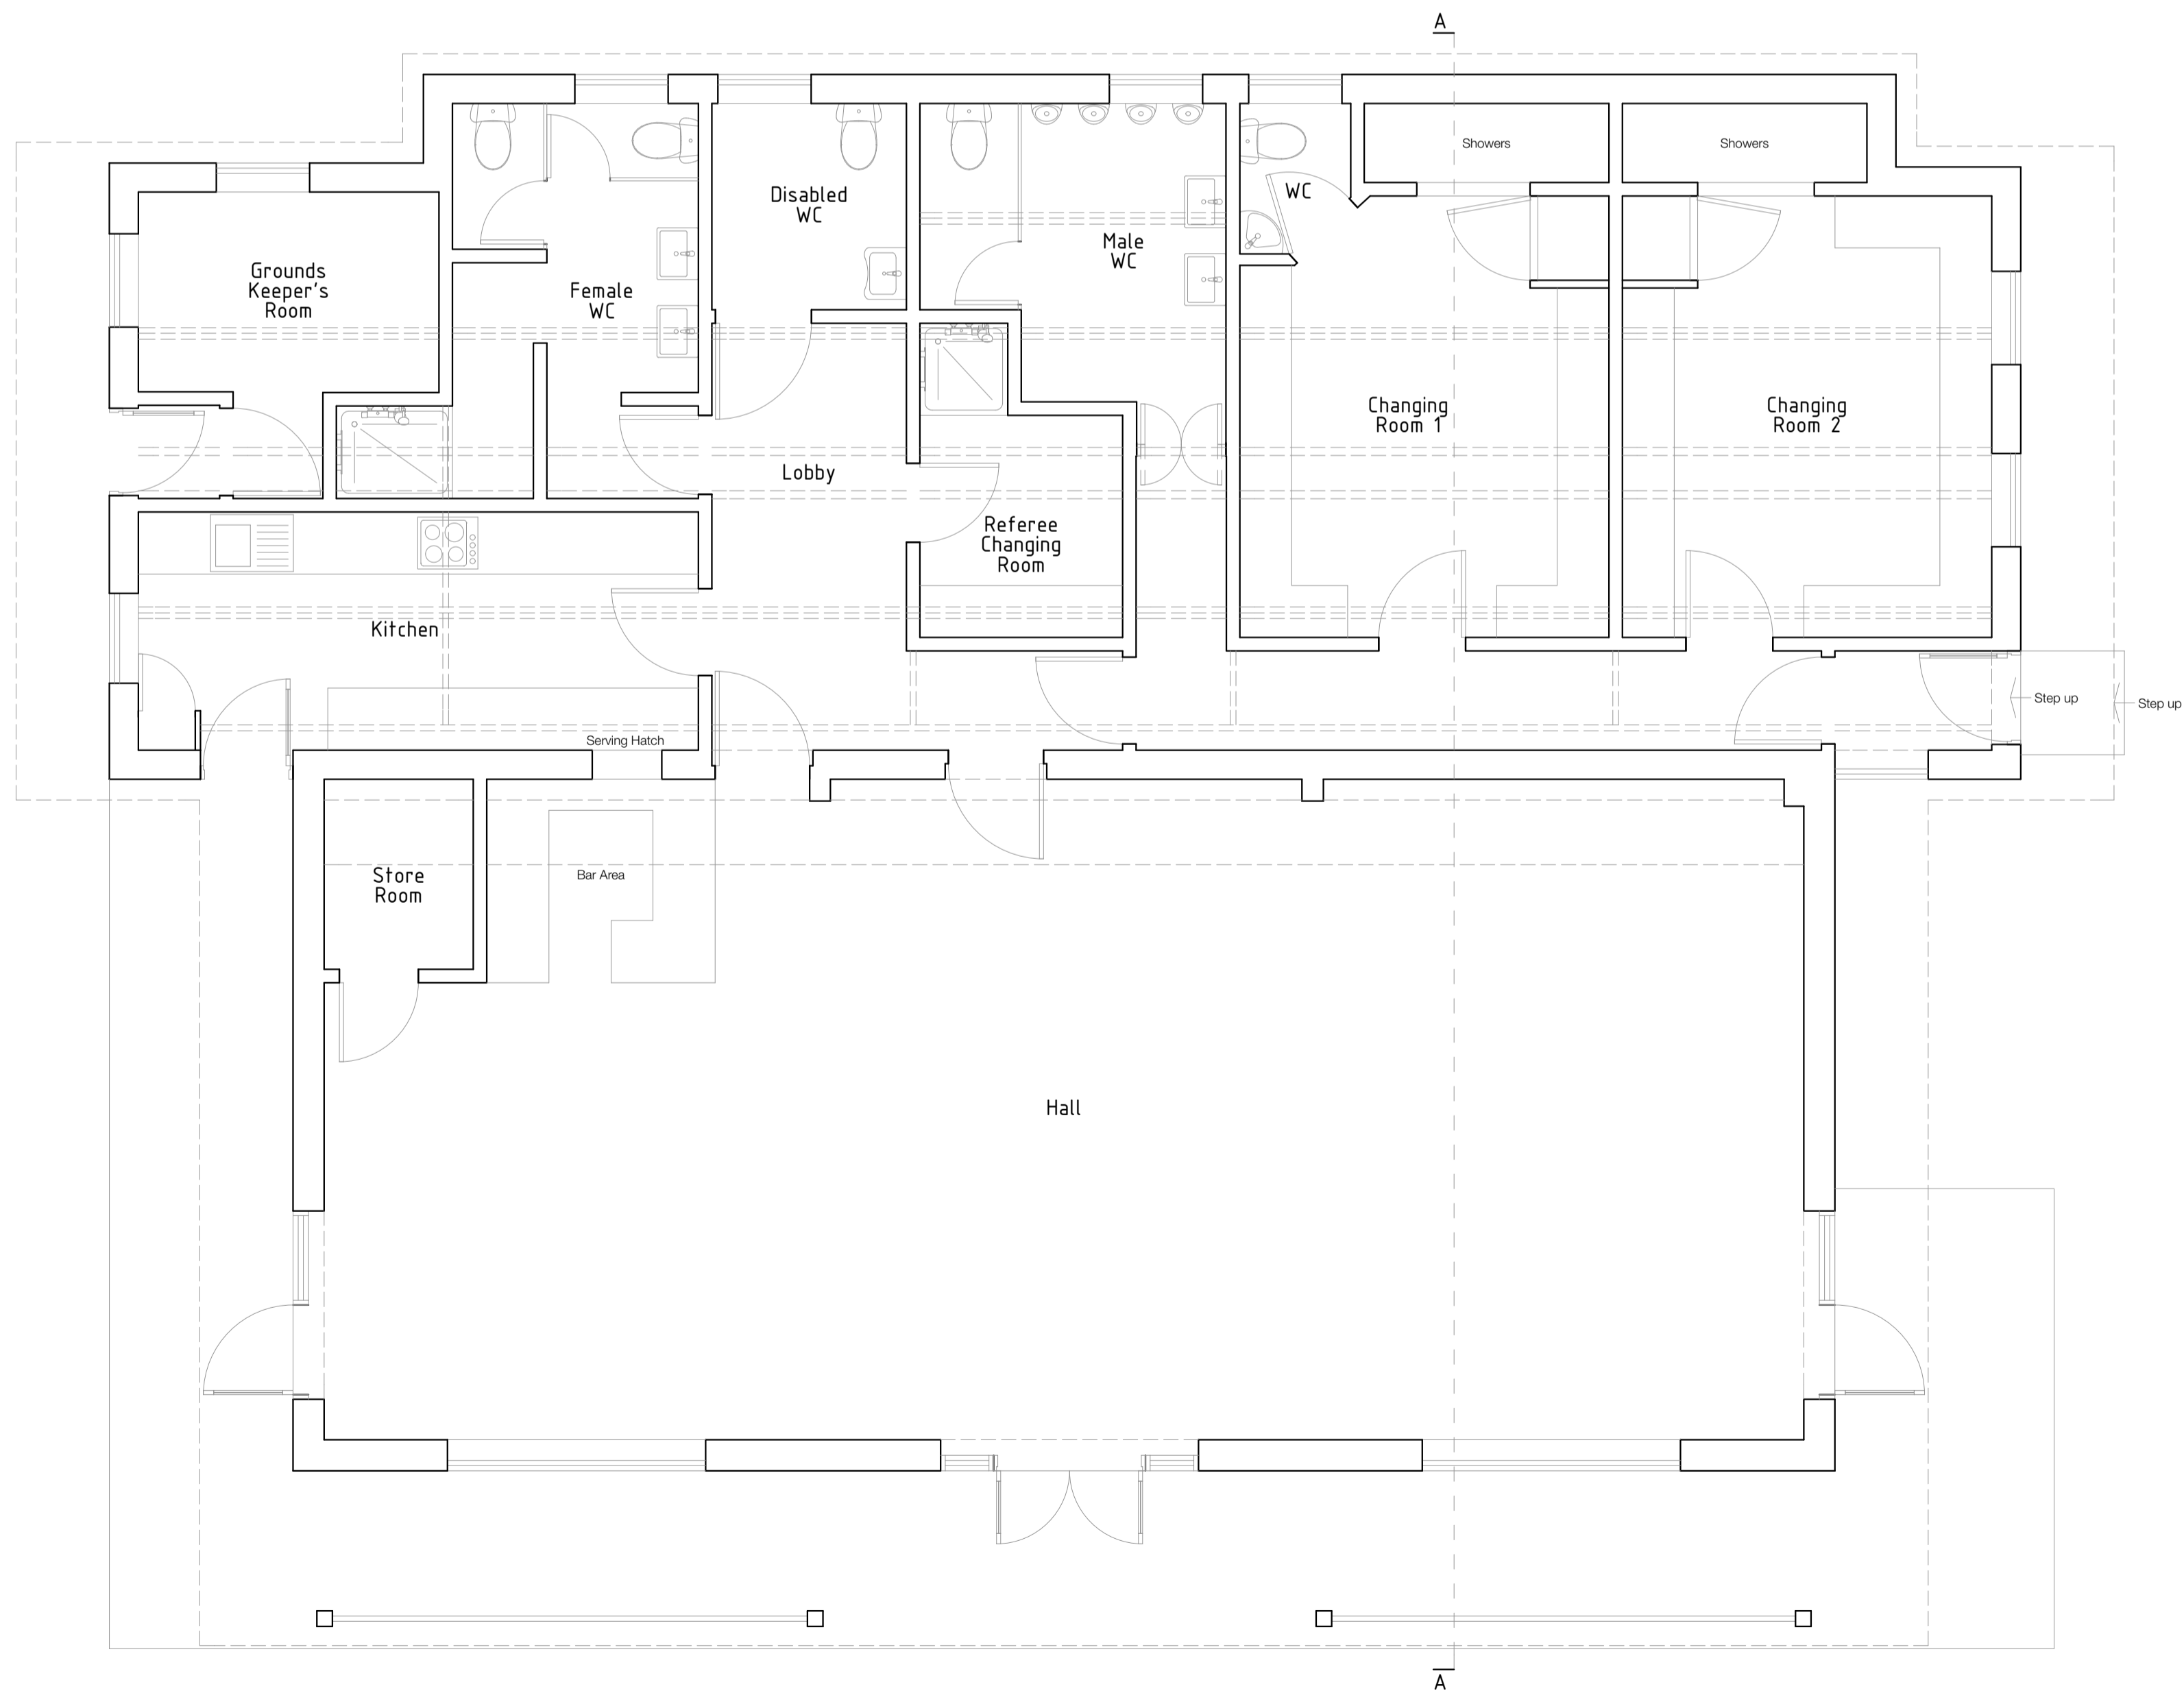

GROUND FLOOR PLAN
Scale 1/50

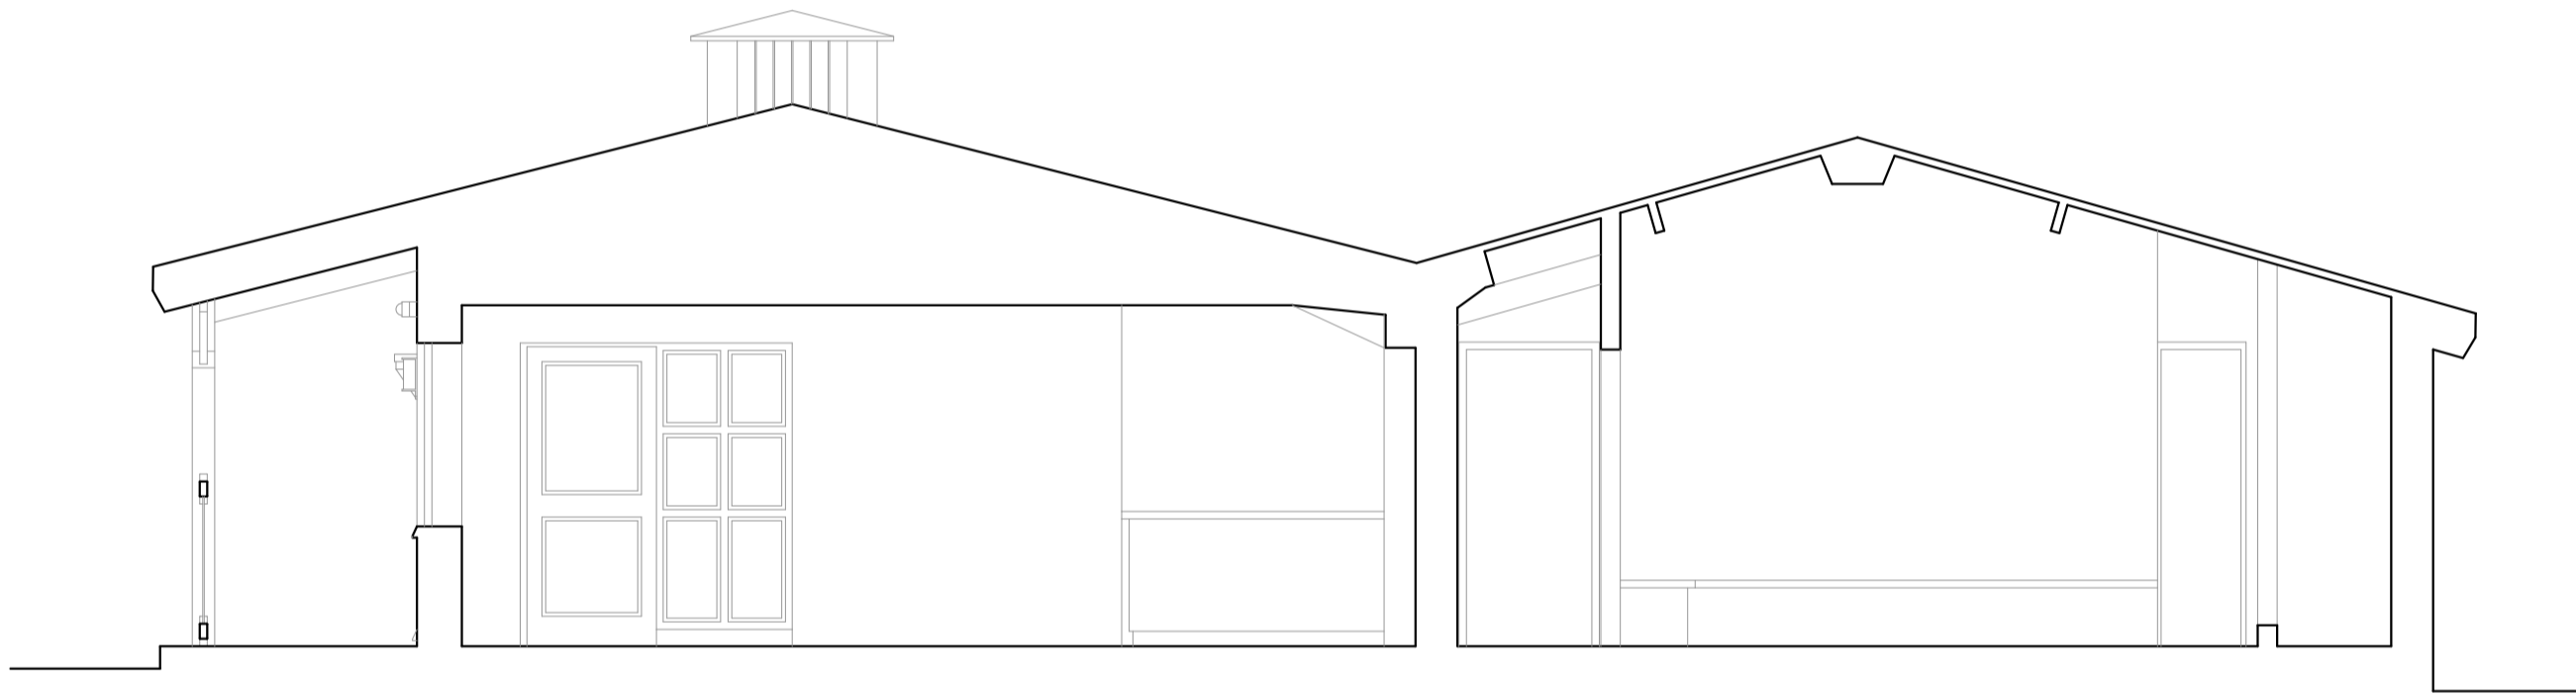


SECTION A - A
Scale 1/50



LOCATION PLAN

Scale 1/1250
Mapping contents (c) Crown copyright and database rights 2018 Ordnance Survey 100035207

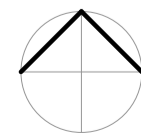

All dimensions are to be checked on site and the Architect is to be notified of any discrepancy. Written dimensions are to be followed in preference to scaled dimensions. This drawing is copyright and may not be reproduced without the written consent of SMG.

Amendment	Date	Rev.

Job Title	Cringleford Pavilion, Oakfields Road, Cringleford, Norfolk, NR4 6XF
Client	Cringleford Parish Council

Drwg. Title	Existing Drawings Scale as mentioned on drawings at A1
-------------	---

SMG Chartered Architects	 Norwich
------------------------------------	--

S The Studio, 31, Peters Road, Sheringham, Norfolk, NR26 9QY 01263 824422	N Willow House, 9 Willow Lane, Norwich, Norfolk, NR2 1EU 01603 614422
--	--

E info@smg-architects.co.uk	W www.smg-architects.co.uk
------------------------------------	-----------------------------------

Job No. 18.4187.137	Drawn WD	Drwg. No EX01	Rev.
------------------------	-------------	------------------	------