


THIS MAP IS REPRODUCED FROM ORDNANCE SURVEY MATERIAL WITH THE PERMISSION OF ORDNANCE SURVEY ON BEHALF OF THE CONTROLLER OF HER MAJESTY'S STATIONERY OFFICE © CROWN COPYRIGHT. UNAUTHORISED REPRODUCTION INFRINGES CROWN COPYRIGHT AND MAY LEAD TO PROSECUTION OR CIVIL PROCEEDINGS. AL 100030649 2019

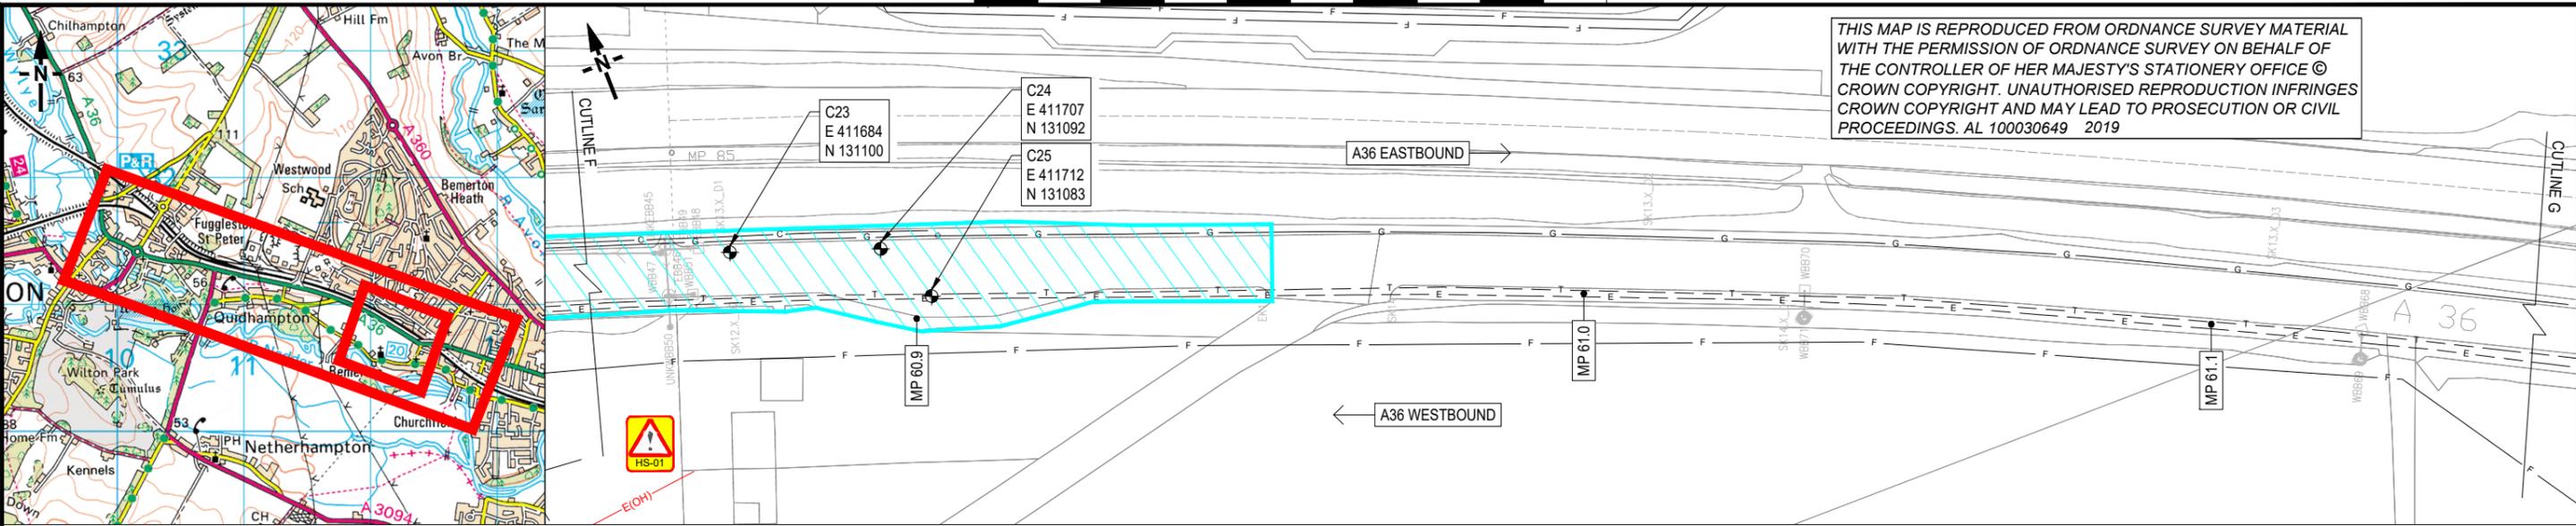

LOCATION PLAN Scale 1:50,000

RESIDUAL DESIGN HAZARDS

THE FOLLOWING HAS BEEN COLLECTED FROM THE PRE-CONSTRUCTION INFORMATION AND HIGHLIGHTS KNOWN RESIDUAL HAZARDS.

KEY **HS-#** = HEALTH AND SAFETY RISK REFERENCE NUMBER
E-# = ENVIRONMENT RISK REFERENCE NUMBER

HS-01 - OVERHEAD ELECTRICITY CABLES


STATUTORY UNDERTAKERS KEY

G	GAS
GHP	GAS (HIGH PRESSURE)
GMP	GAS (MEDIUM PRESSURE)
T	TELEPHONE OVERHEAD
T	TELEPHONE UNDERGROUND
E(OH)	ELECTRICITY OVERHEAD
E	ELECTRICITY UNDERGROUND
W	WATER SUPPLIES
F	SEWERS
MC	MOTORWAY COMMS
C	COMMUNICATIONS
OL	OIL PIPELINE

KEY

	EXISTING GULLY / CATCHPIT / MANHOLE
	EXISTING OUTLET / OUTFALL / INLET
	EXISTING DRAINAGE NETWORK
	GPR SURVEY
	CORE SAMPLE
	TRAFFIC LOOPS
	NODE MARKERS
	TRAFFIC SIGNALS

- NOTES**
- THIS IS AN AUTOCAD DRAWING AND SHOULD NOT BE AMENDED BY HAND.
 - DO NOT SCALE FROM THIS DRAWING; USE STATED DIMENSIONS ONLY.
 - ALL DIMENSIONS ARE IN METERS UNLESS OTHERWISE STATED.
 - THIS DRAWING SHOULD BE PRINTED AND READ IN COLOUR ONLY.
 - FOR DETAILS OF PAVEMENT CORING AND GDPR SURVEY SPECIFICATION, REFER TO THE WORKS INFORMATION.
 - THE UTILITIES INDICATED ON THIS DRAWING HAVE BEEN PREPARED FOR INFORMATION ONLY AND SHALL NOT BE USED FOR SITE INVESTIGATION/CONSTRUCTION OR LOCATING SERVICES ON SITE.
 - KIER TAKES NO RESPONSIBILITY FOR THE ACCURACY OF COMPLETENESS OF THE INFORMATION SHOWN ON THIS DRAWING WHICH HAS BEEN COMPILED FROM PLANS PROVIDED BY THE STATUTORY UNDERTAKERS. THE LOCATION OF ALL SERVICES MUST BE CONFIRMED WITH THE RELEVANT SERVICE PROVIDER PRIOR TO UNDERTAKING ANY WORKS.

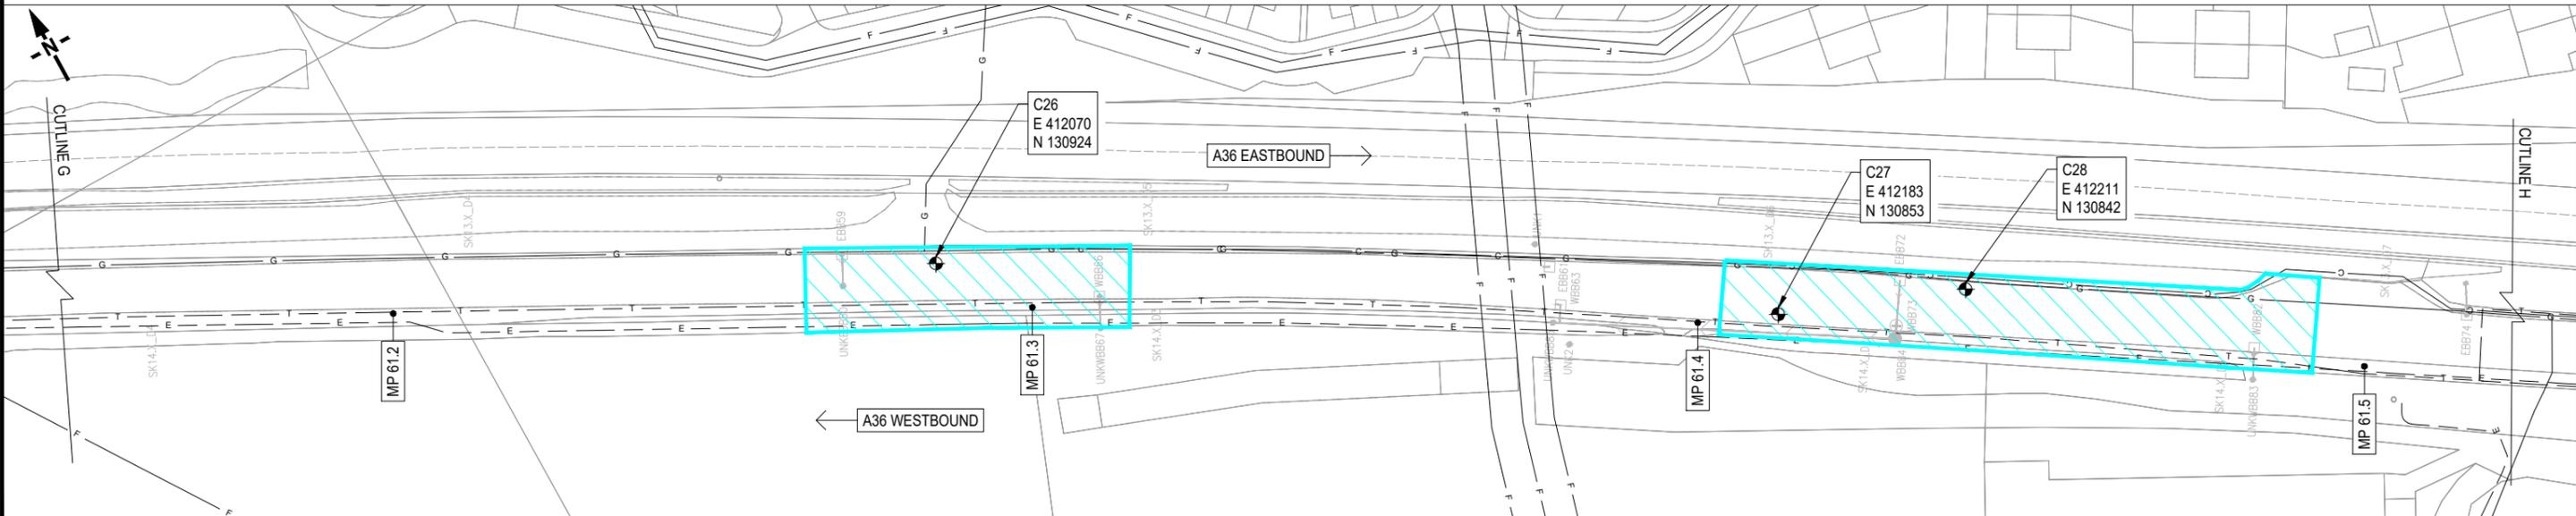

CLIENT

AGENT

SCHEME NAME A36 Wilton BD MP 59.1-61.7 DF WQ&F		
DRAWING TITLE GPR SURVEY AND CORE SAMPLING LOCATIONS (SHEET 4 OF 5)		
DRAWN : CD	SCALE : 1:1000	DRAWING STATUS
DESIGN : CD	DIMENSIONS : m	WORK IN PROGRESS
CHKD : AM	ORIG DWG SIZE: A3	PRELIMINARY DRAWING
APPD : GC	COPYRIGHT © KIER	EXTERNAL ISSUE <input checked="" type="checkbox"/>
DATE : 22/10/19		AS-BUILT
SUITABILITY: S2	FOR INFORMATION	

1	FIRST ISSUE	AM	GC	22/10/2019
REV	DETAILS	CHKD	APPD	DATE
DRAWING NUMBER				SCHEME REFERENCE No. 566149
PROJECT HE566149	ORIGINATOR - KIER -	VOLUME HDG		
A36_59.1_61.7_Z		DE	CD	0000-15
LOCATION		TYPE	ROLE	NUMBER
REVISION C 1				