



© d3-associates
 This drawing is the subject of copyright which vests in d3-associates. It is an infringement of copyright to reproduce this drawing, by whatever means, including electronic, without the express written consent of d3-associates which reserves all its rights.

d3-associates asserts its rights to be identified as the author of this design. All drawings, images and models are subject to the Copyright, Designs & Patents Act 1988.


- Responsibility is not accepted for errors made by others in scaling from this drawing. All construction information should be taken from figured dimensions only
- Report errors & omissions to d3-associates
- Check all dimensions on site
- To be read in conjunction with Health and Safety plan and all relevant risk assessments

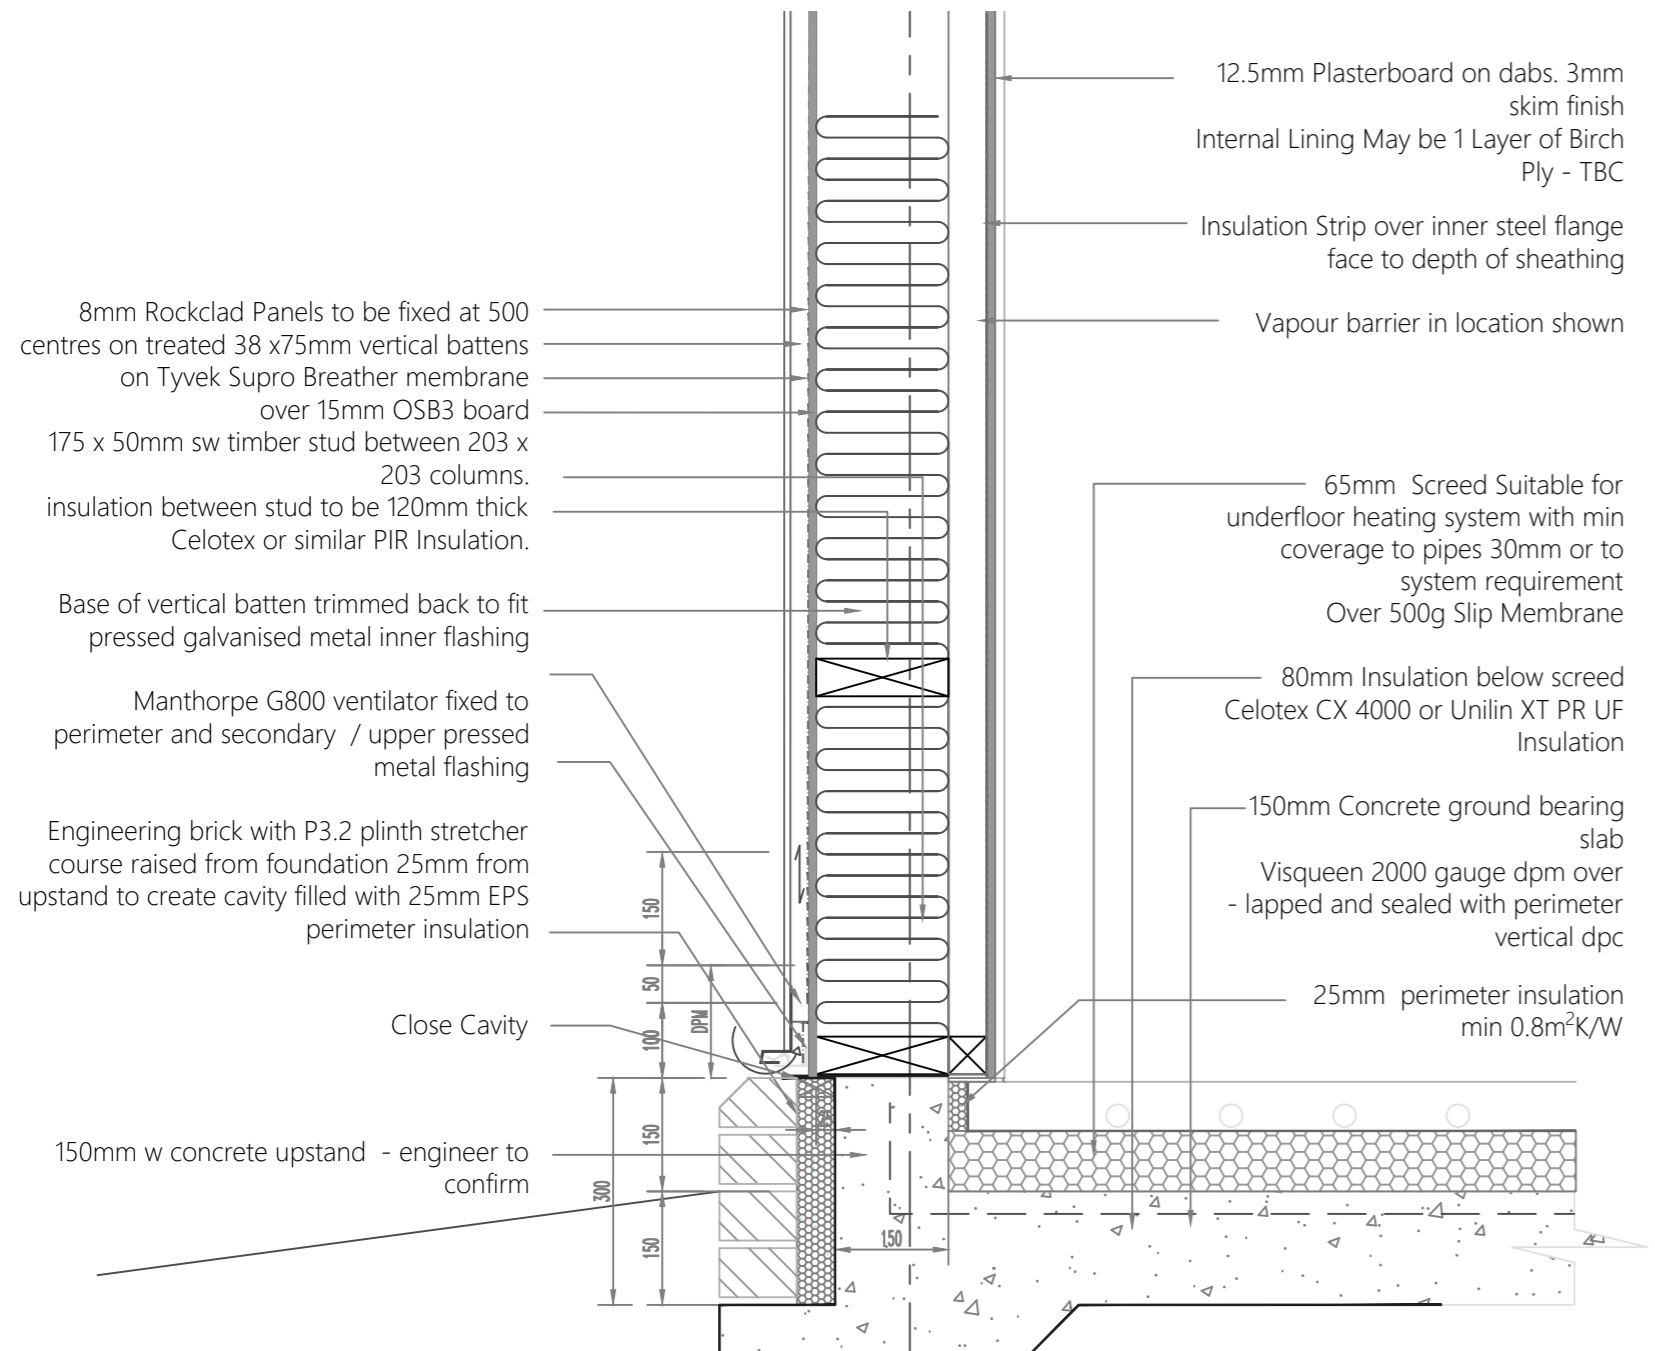

Typical Perimeter Detail Between Columns

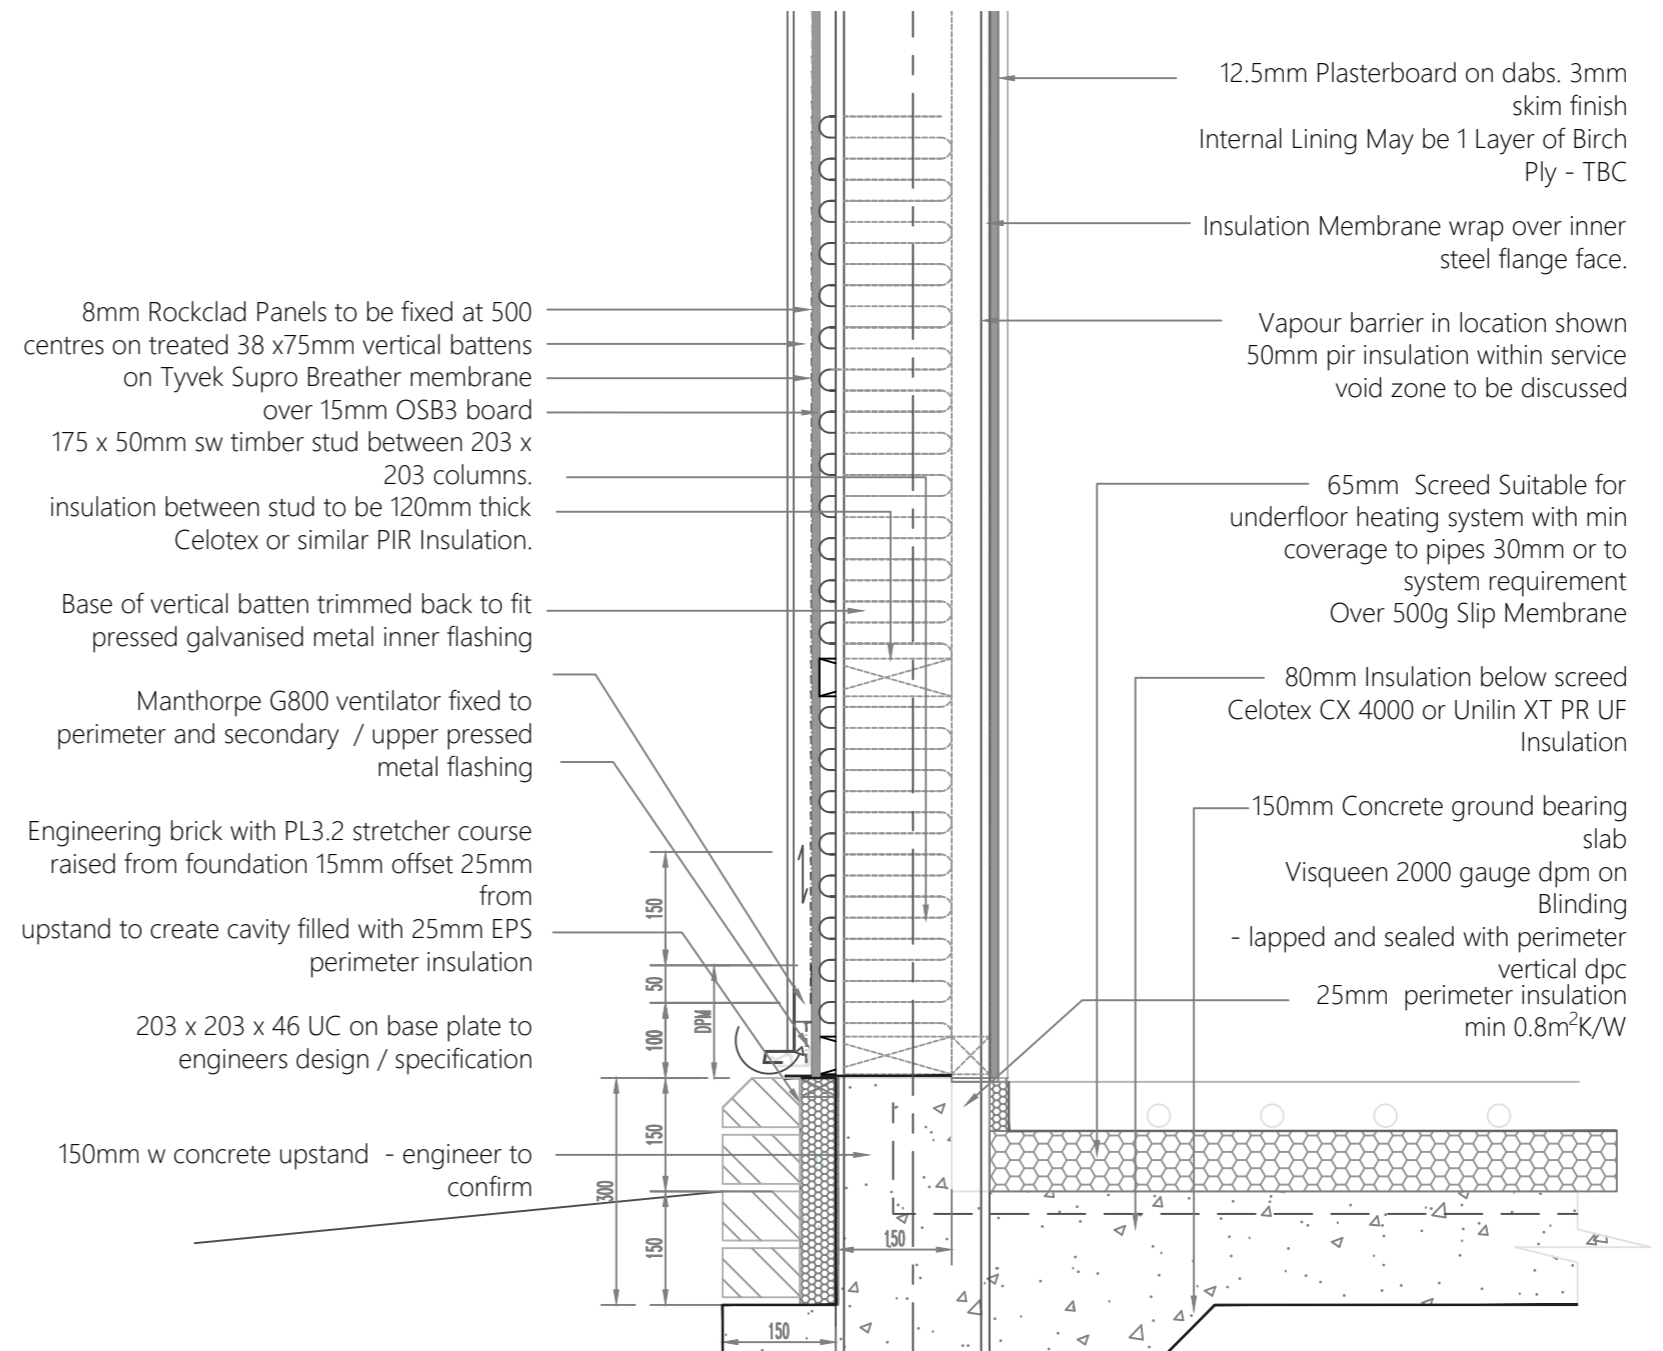

Typical Perimeter Detail At Column

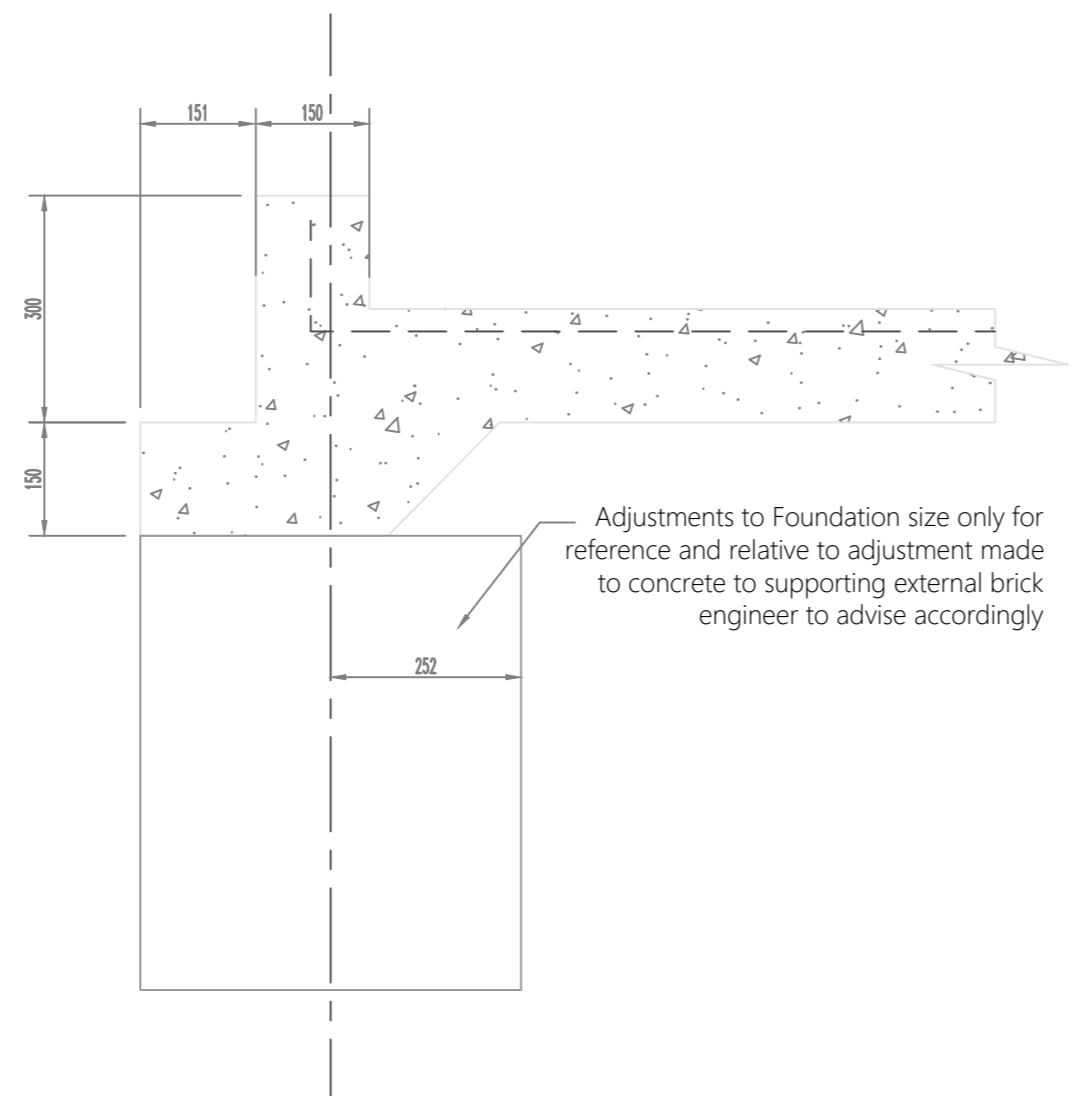

Purpose of issue
 Tender

Project Information
 Outreach Community Hub Shotton

Drawing Information
Proposed Perimeter Detail

Project ID	Originator	Zone	Level	Type	Role	Drawing No.
SHO	D3A	00	XX	DR	A	4301
Project No.	Drawn	Scale @ A2	Status	Revision		
1788	PM	1:10	P1	P1		