


Shepherds Patch - Proposed Verge Side Parking Plan Drawing

Sheet 2

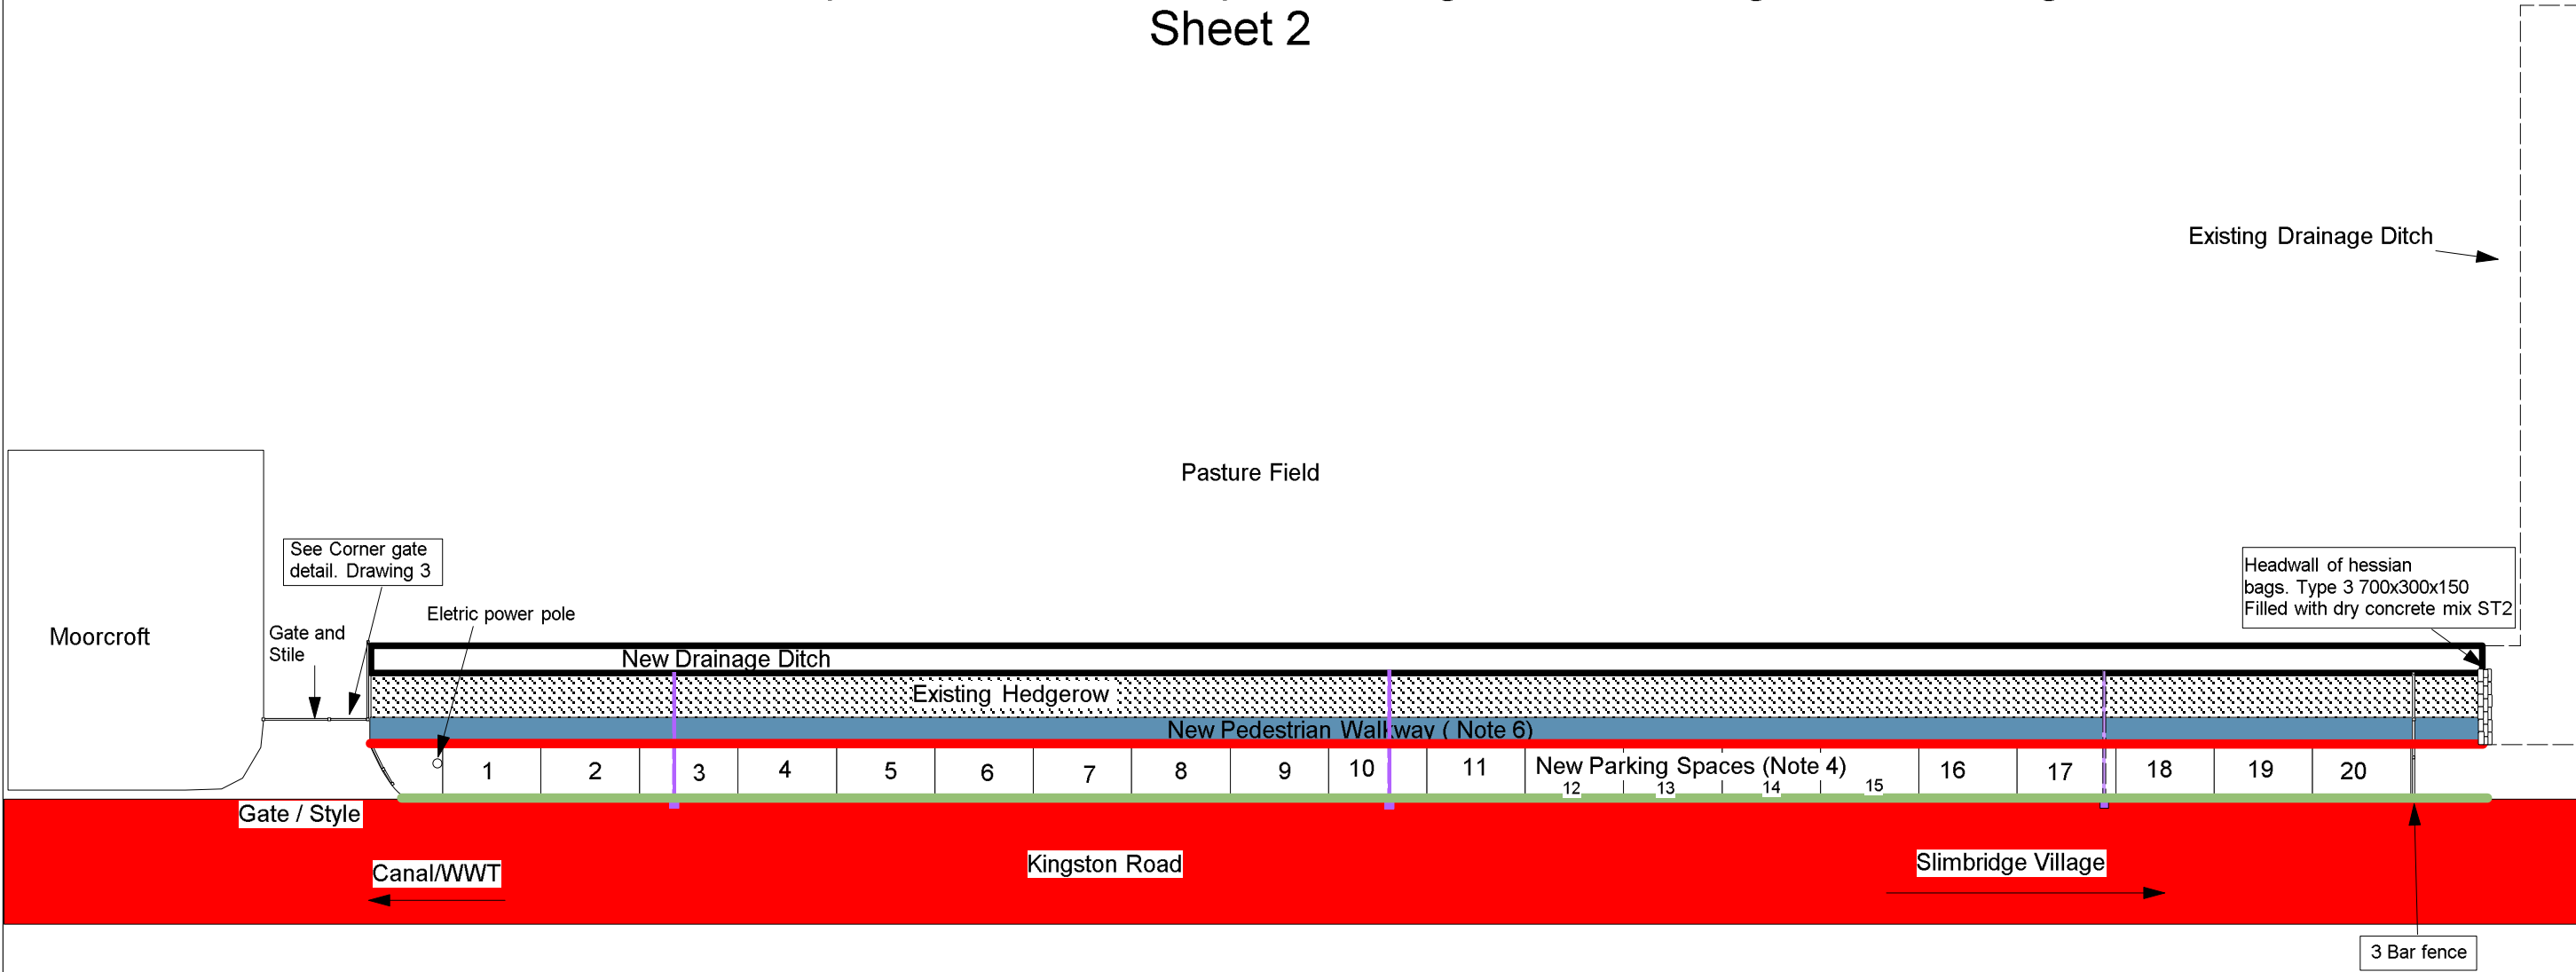

Comments.
Proposed improvements include-

- A new drainage ditch within the field connected to the other existing drainage ditches.
- Fill in the existing ditch
- Construct hard parking bays and pedestrian footpath over old ditch and verge.
- Provide highways drains piped into the new ditch
- widen corner gate access into field

Notes
Based on parking bays 3000x5500mm (Total 18-20 depending on tree and Current ditch locations)

Project: Shepherds Patch
verge side
parking
Title: **Plan Drawing**

Date: November 2018
Scale: 1:375@A3
Drwg No: SPVP06
Drawn: Initial Checked: