


GENERAL NOTES

DRAFT
FOR DISCUSSION PURPOSES ONLY

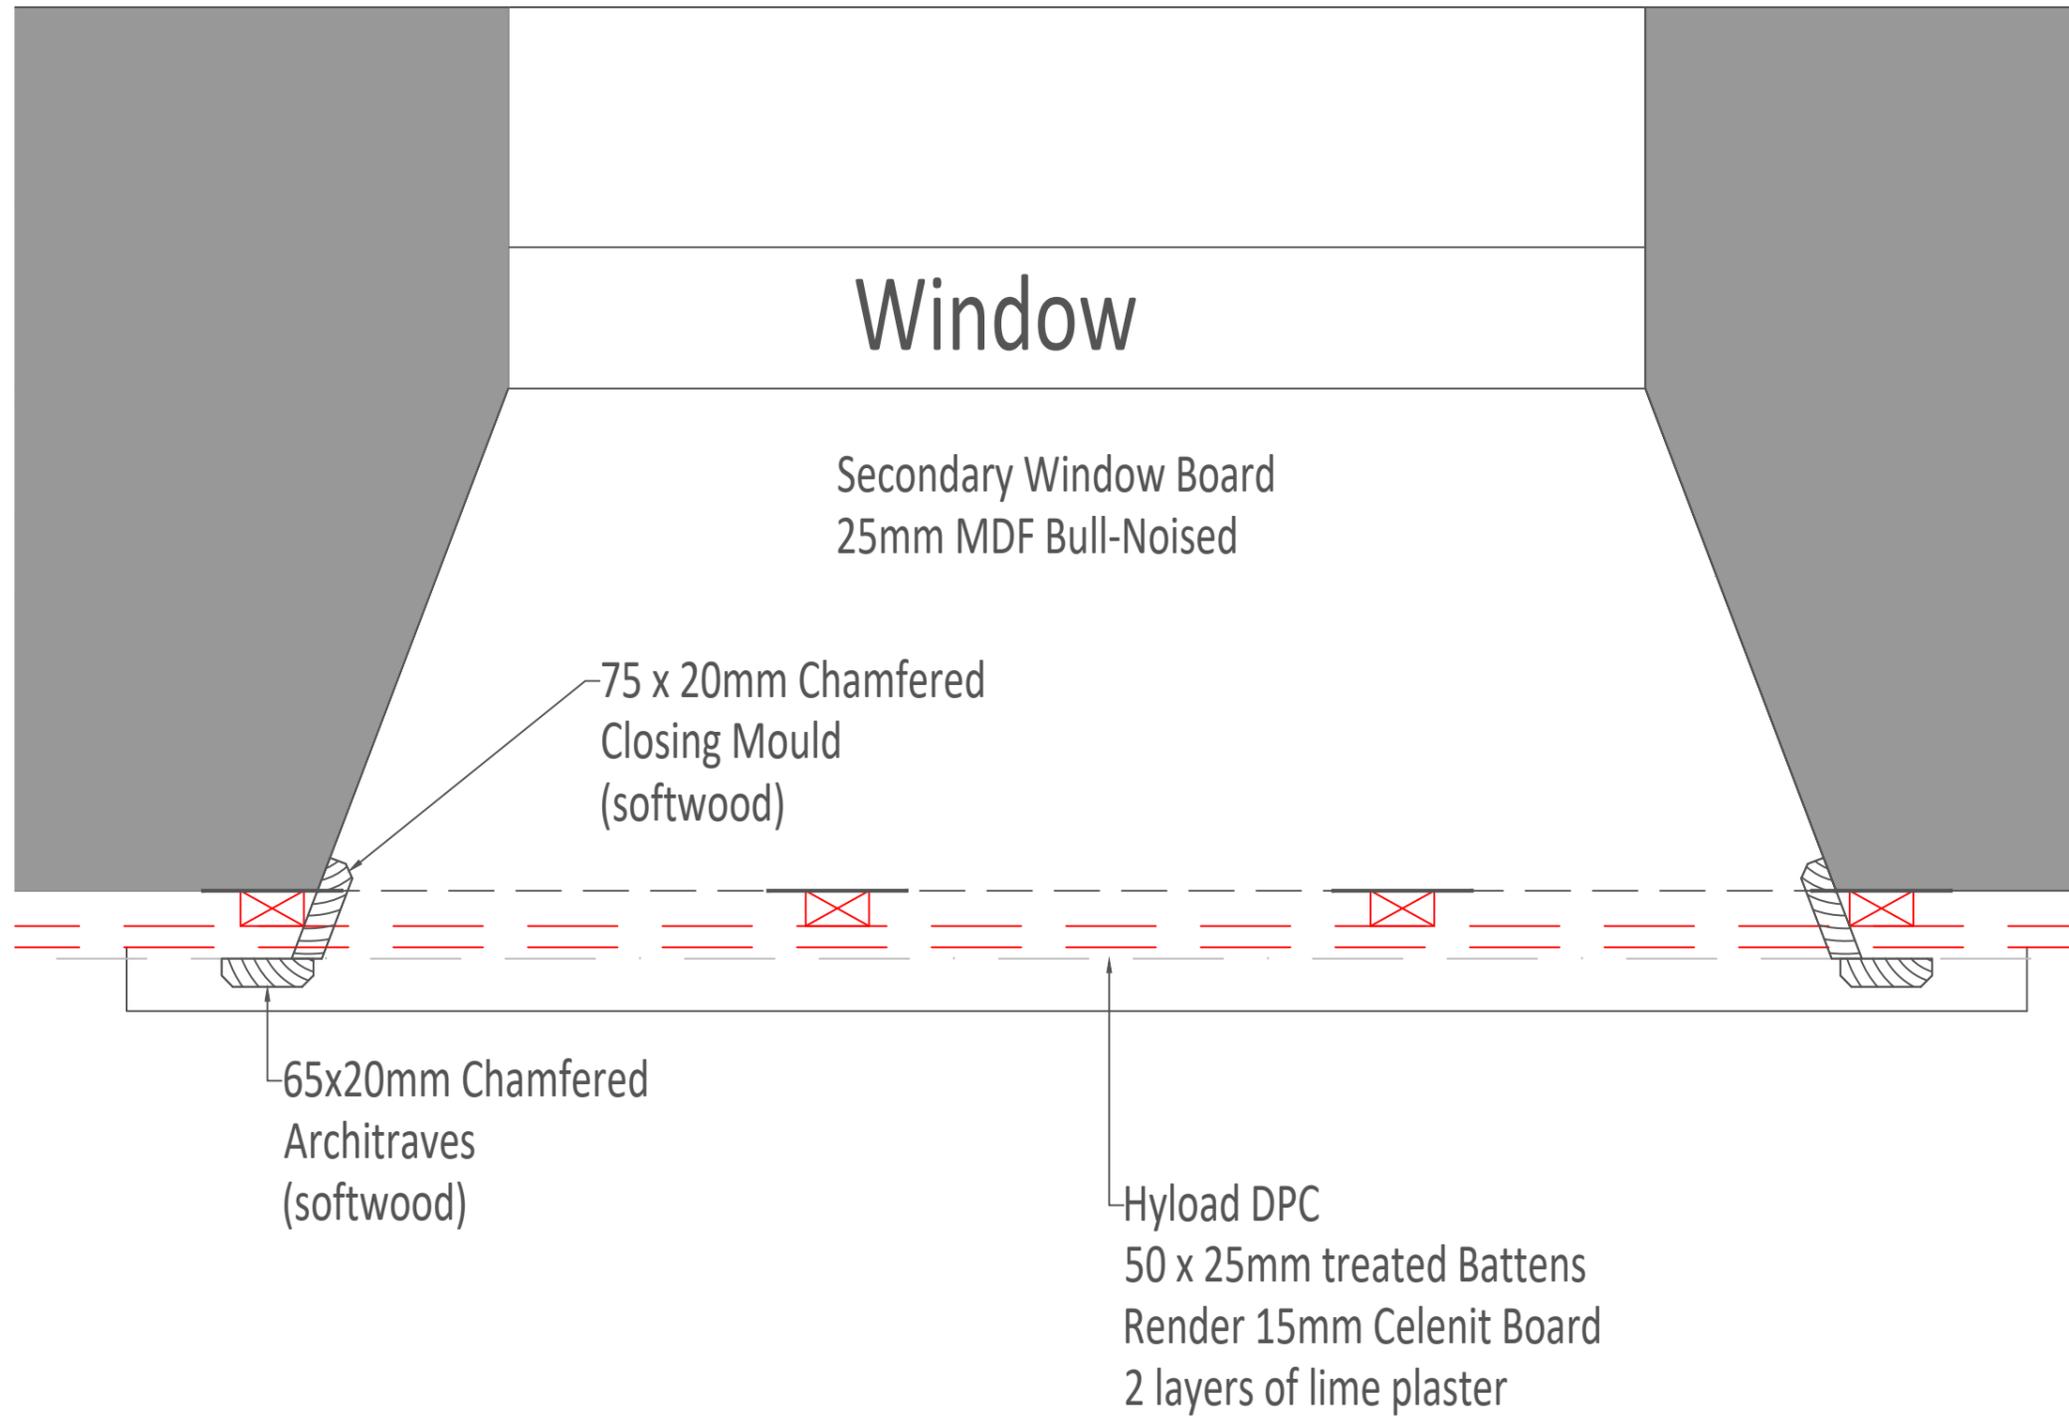

REVISION	AMENDMENT	INITIAL	DATE

- STATUS
- Sketch Scheme
 - Planning
 - Building Regulations
 - Tender
 - Contract
 - As Built

PROJECT
Passmore Edwards Building
Camborne Library
 The Cross, Cross Street
 Camborne, TR15 8HA

CLIENT
Camborne Town Council

DRAWING TITLE
Window Trimming Details



RTP

CHARTERED BUILDING SURVEYORS

RTP Surveyors
 9 Mount Folly Square
 Bodmin, Cornwall, PL31 2DF

T 01208 892020
 F 01208 269476
 E Bodmin@rtpsurveyors.co.uk
 www.rtpsurveyors.co.uk

Office also at Falmouth



SCALE 1/50	DRAWN BY GW	DRAWING NO. P200654 - 307	REV.	SIZE A3
DATE 04/02/21	CHECKED BY			

This drawing is copyright. All materials and workmanship to comply with the current British Standards and codes of practice. Contractors to check ALL dimensions. Work from figured dimensions ONLY. Report ANY discrepancy to Architect or Surveyor before proceeding. IF IN ANY DOUBT ASK.