


General Notes:

- All areas of rubble masonry to be raked out and repointed unless otherwise indicated on the drawing and SoW.
- All Bathstone elements to be cleaned of atmospheric soiling and calcium sulphate deposits including heavy encrustations and underside of moulings arches etc

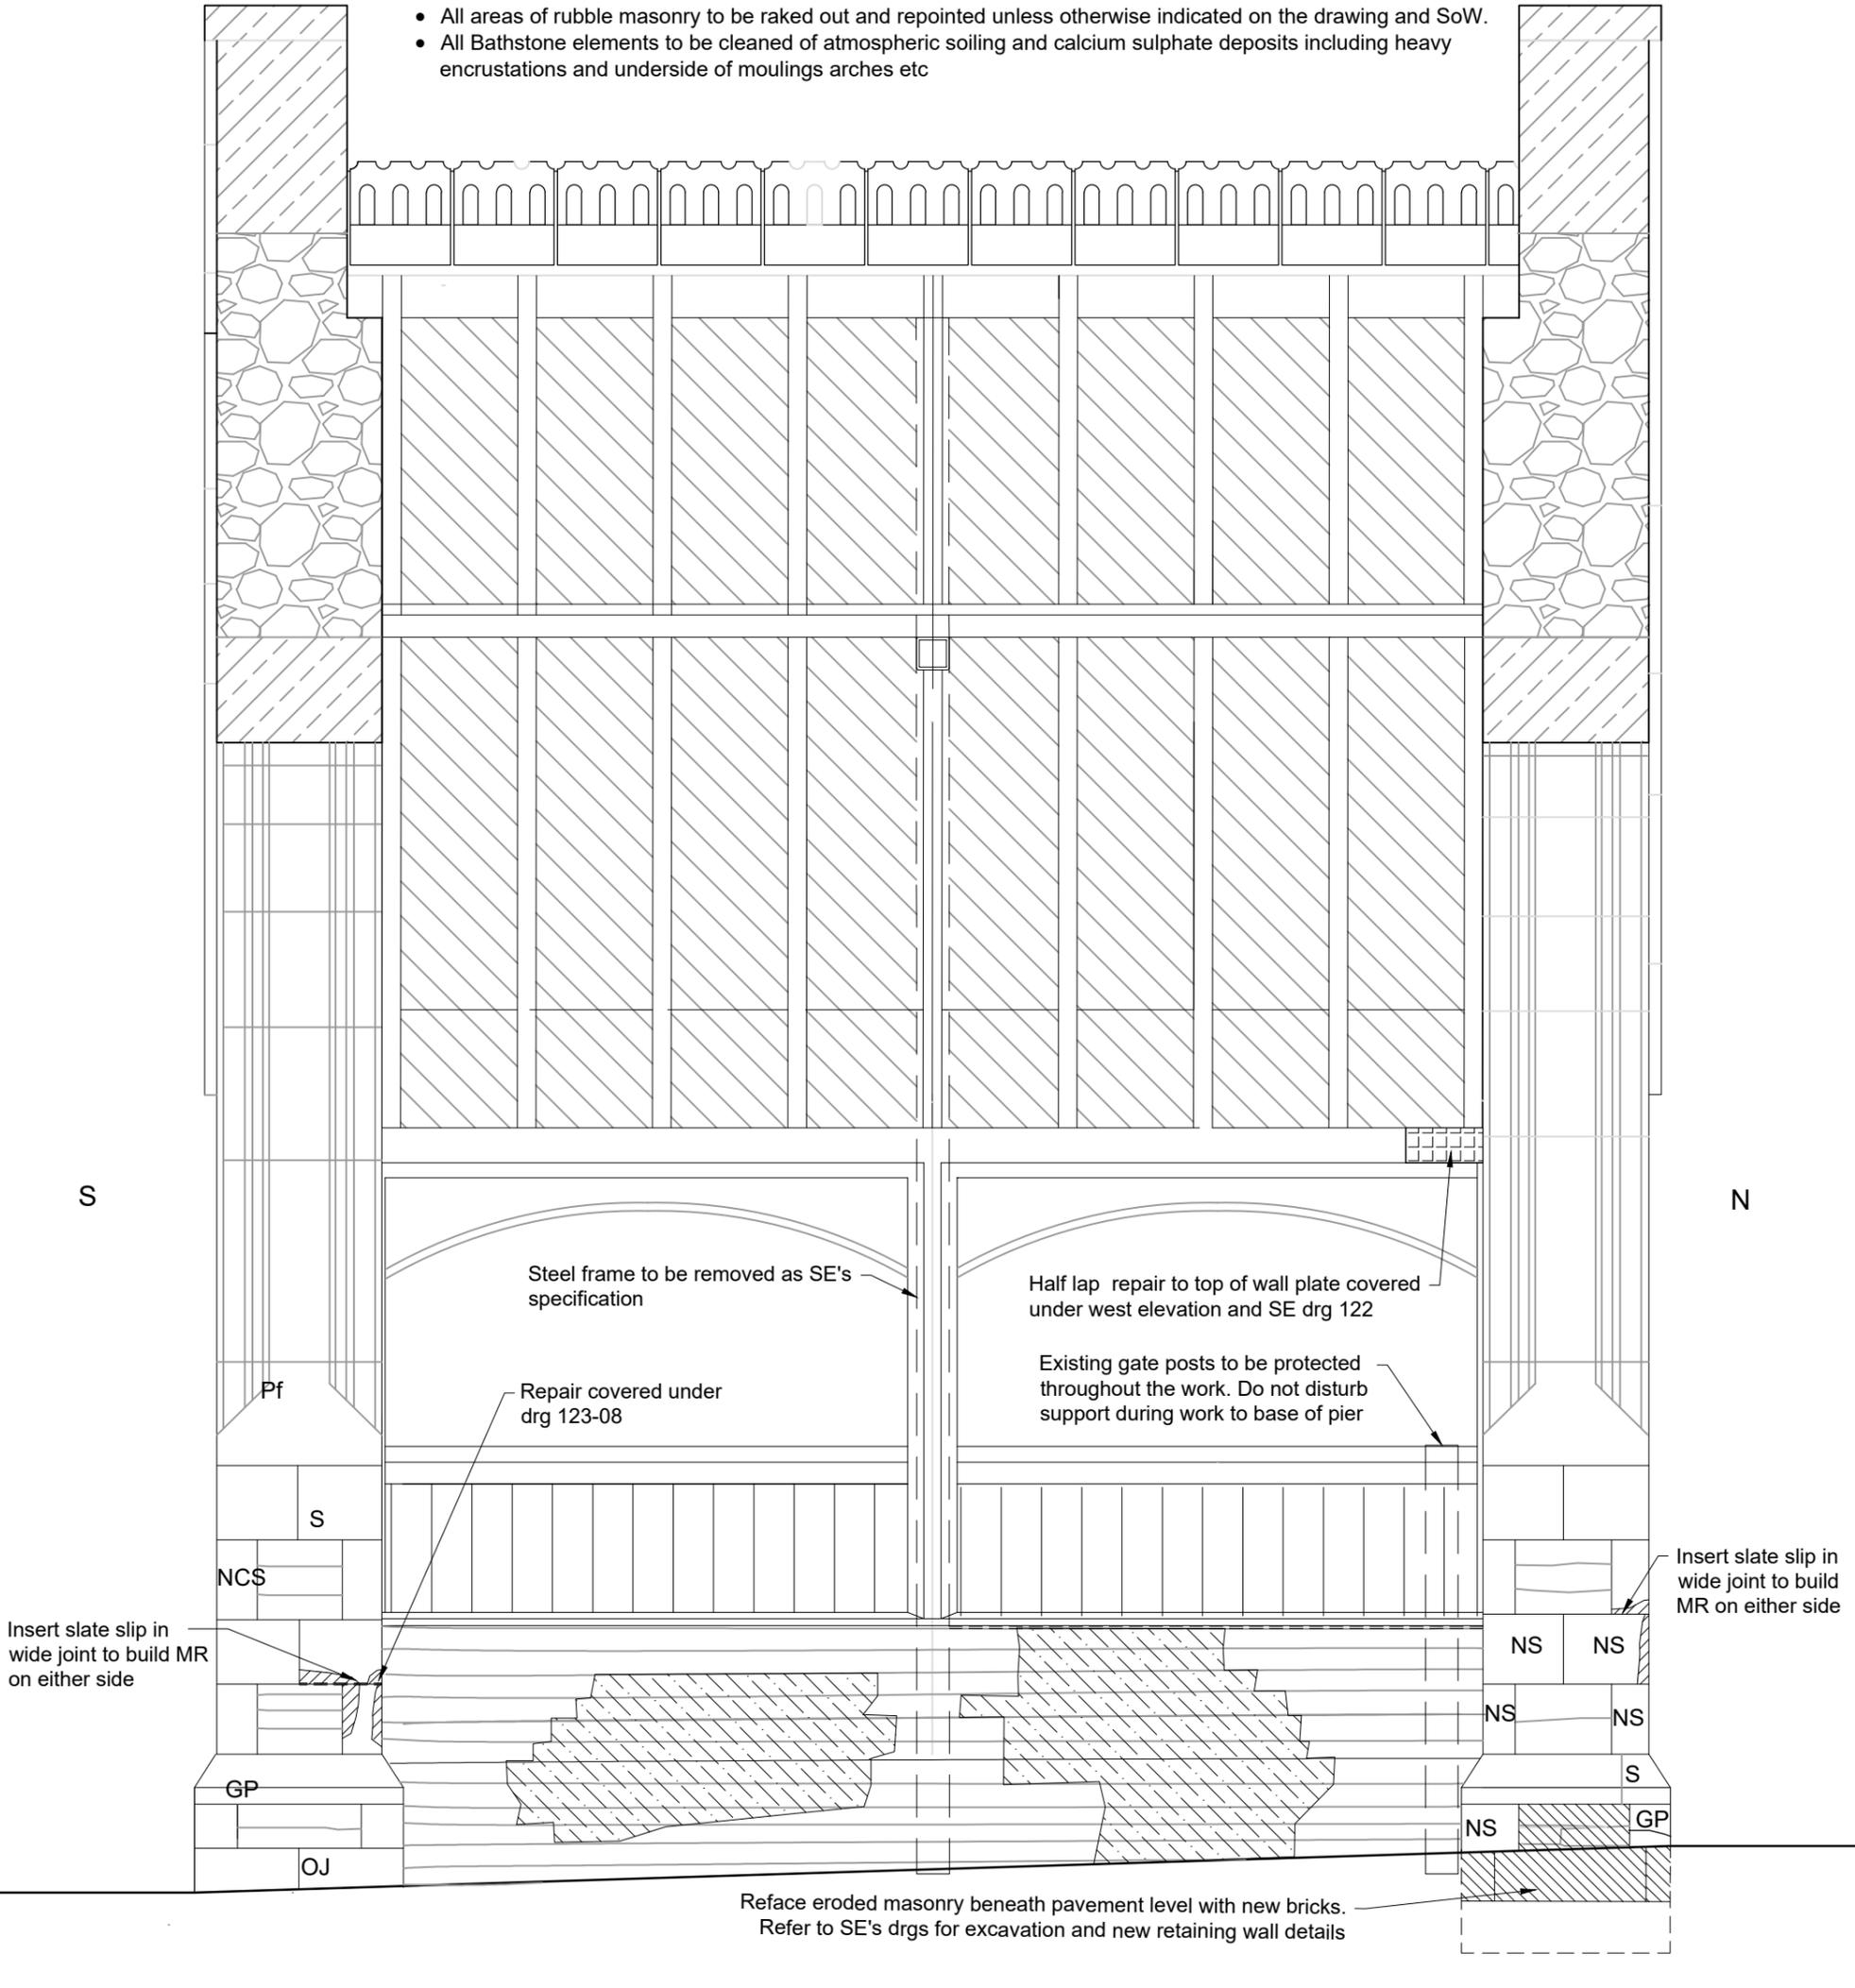

Key to Symbols and Specification clauses					
	Area to be deep packed before pointing with the remainder of the internal wall face. C41/810-820, 840, 860, 862.	NS	Apply Nanoline and Sheltercoat - C41/890, 900.	GP	Grout and point open crack
		NCS	Apply Nanolime, Mortar cap and Sheltercoat C41/100-215, 510A-517, 520B, 520C, 521, 540-555A, 890, 900.	OJ	Rake out and repoint open joint as C41/810-814, 820, 840A-861.
		S	Sheltercoat Friable Stone as C41/900.	==	Remove cement pointing, deep pack open joints and point as C41/810- 820, 821, 840A, 861, 862.
		RCR	Remove Cement repair and reform in lime mortar C41/100-215, 501-520A, 540-555A	Pf	Point fine joint
			MR - Mortar repair to areas of eroded stone - C41/100-215, 501-520A, 520C, 540- 555A, 900.		Carefully dismantle and rebuild area of stonework or brickwork as C41/310, 321, 330, 340, 385, 390, 410, 415, 455A, 620A-740.
			Indent to stone as C41/100-215, 241, 245-255A, 281, 330-340, 351, 385, 395-410, 420.		Piece in or other repair to timber; refer to SoW for details.
		N	New stone as C41/100-230, 240, 245, 250, 330, 340, 385, 405, 410, 420.		1,2,3 etc -Refer to SoW for work item description.

REV	DATE	BY	CHK	DESCRIPTION
C	13.02.26	RPG	RLG	Client/Tender Issue-Amendment to wall plate repair
B	06.02.26	RPG	RLG	Client/Tender Issue
A	08.12.25	RPG	RLG	Draft Issue

Rena Pitsilli-Graham RIBA AABC Architect
 6 St Martins Almshouses Bayham Street London NW1 0BD
 T: 0207 485 8994 M: 077 47 04 70 58 E: rena@pitsilligraham.co.uk



JOB TITLE
**LEIGHTON BUZZARD
 VAN DYKE ROAD CEMETERY LYCHGATE**

DRAWING TITLE:
**SECTION D-D FACING WEST
 PROPOSED REPAIRS TO INTERNAL WALL FACE**

JOB NO: 123	DRAWING NO: 11	REVISION: C	SCALE(S): 1:20 approx. at A3
DRAWING STATUS: TENDER			DATE: June 2025
DRAWN : RPG	CHECKED : RLG	DO NOT SCALE FROM THIS DRAWING. CHECK ALL DIMENSIONS ON SITE BEFORE ORDERING.	