


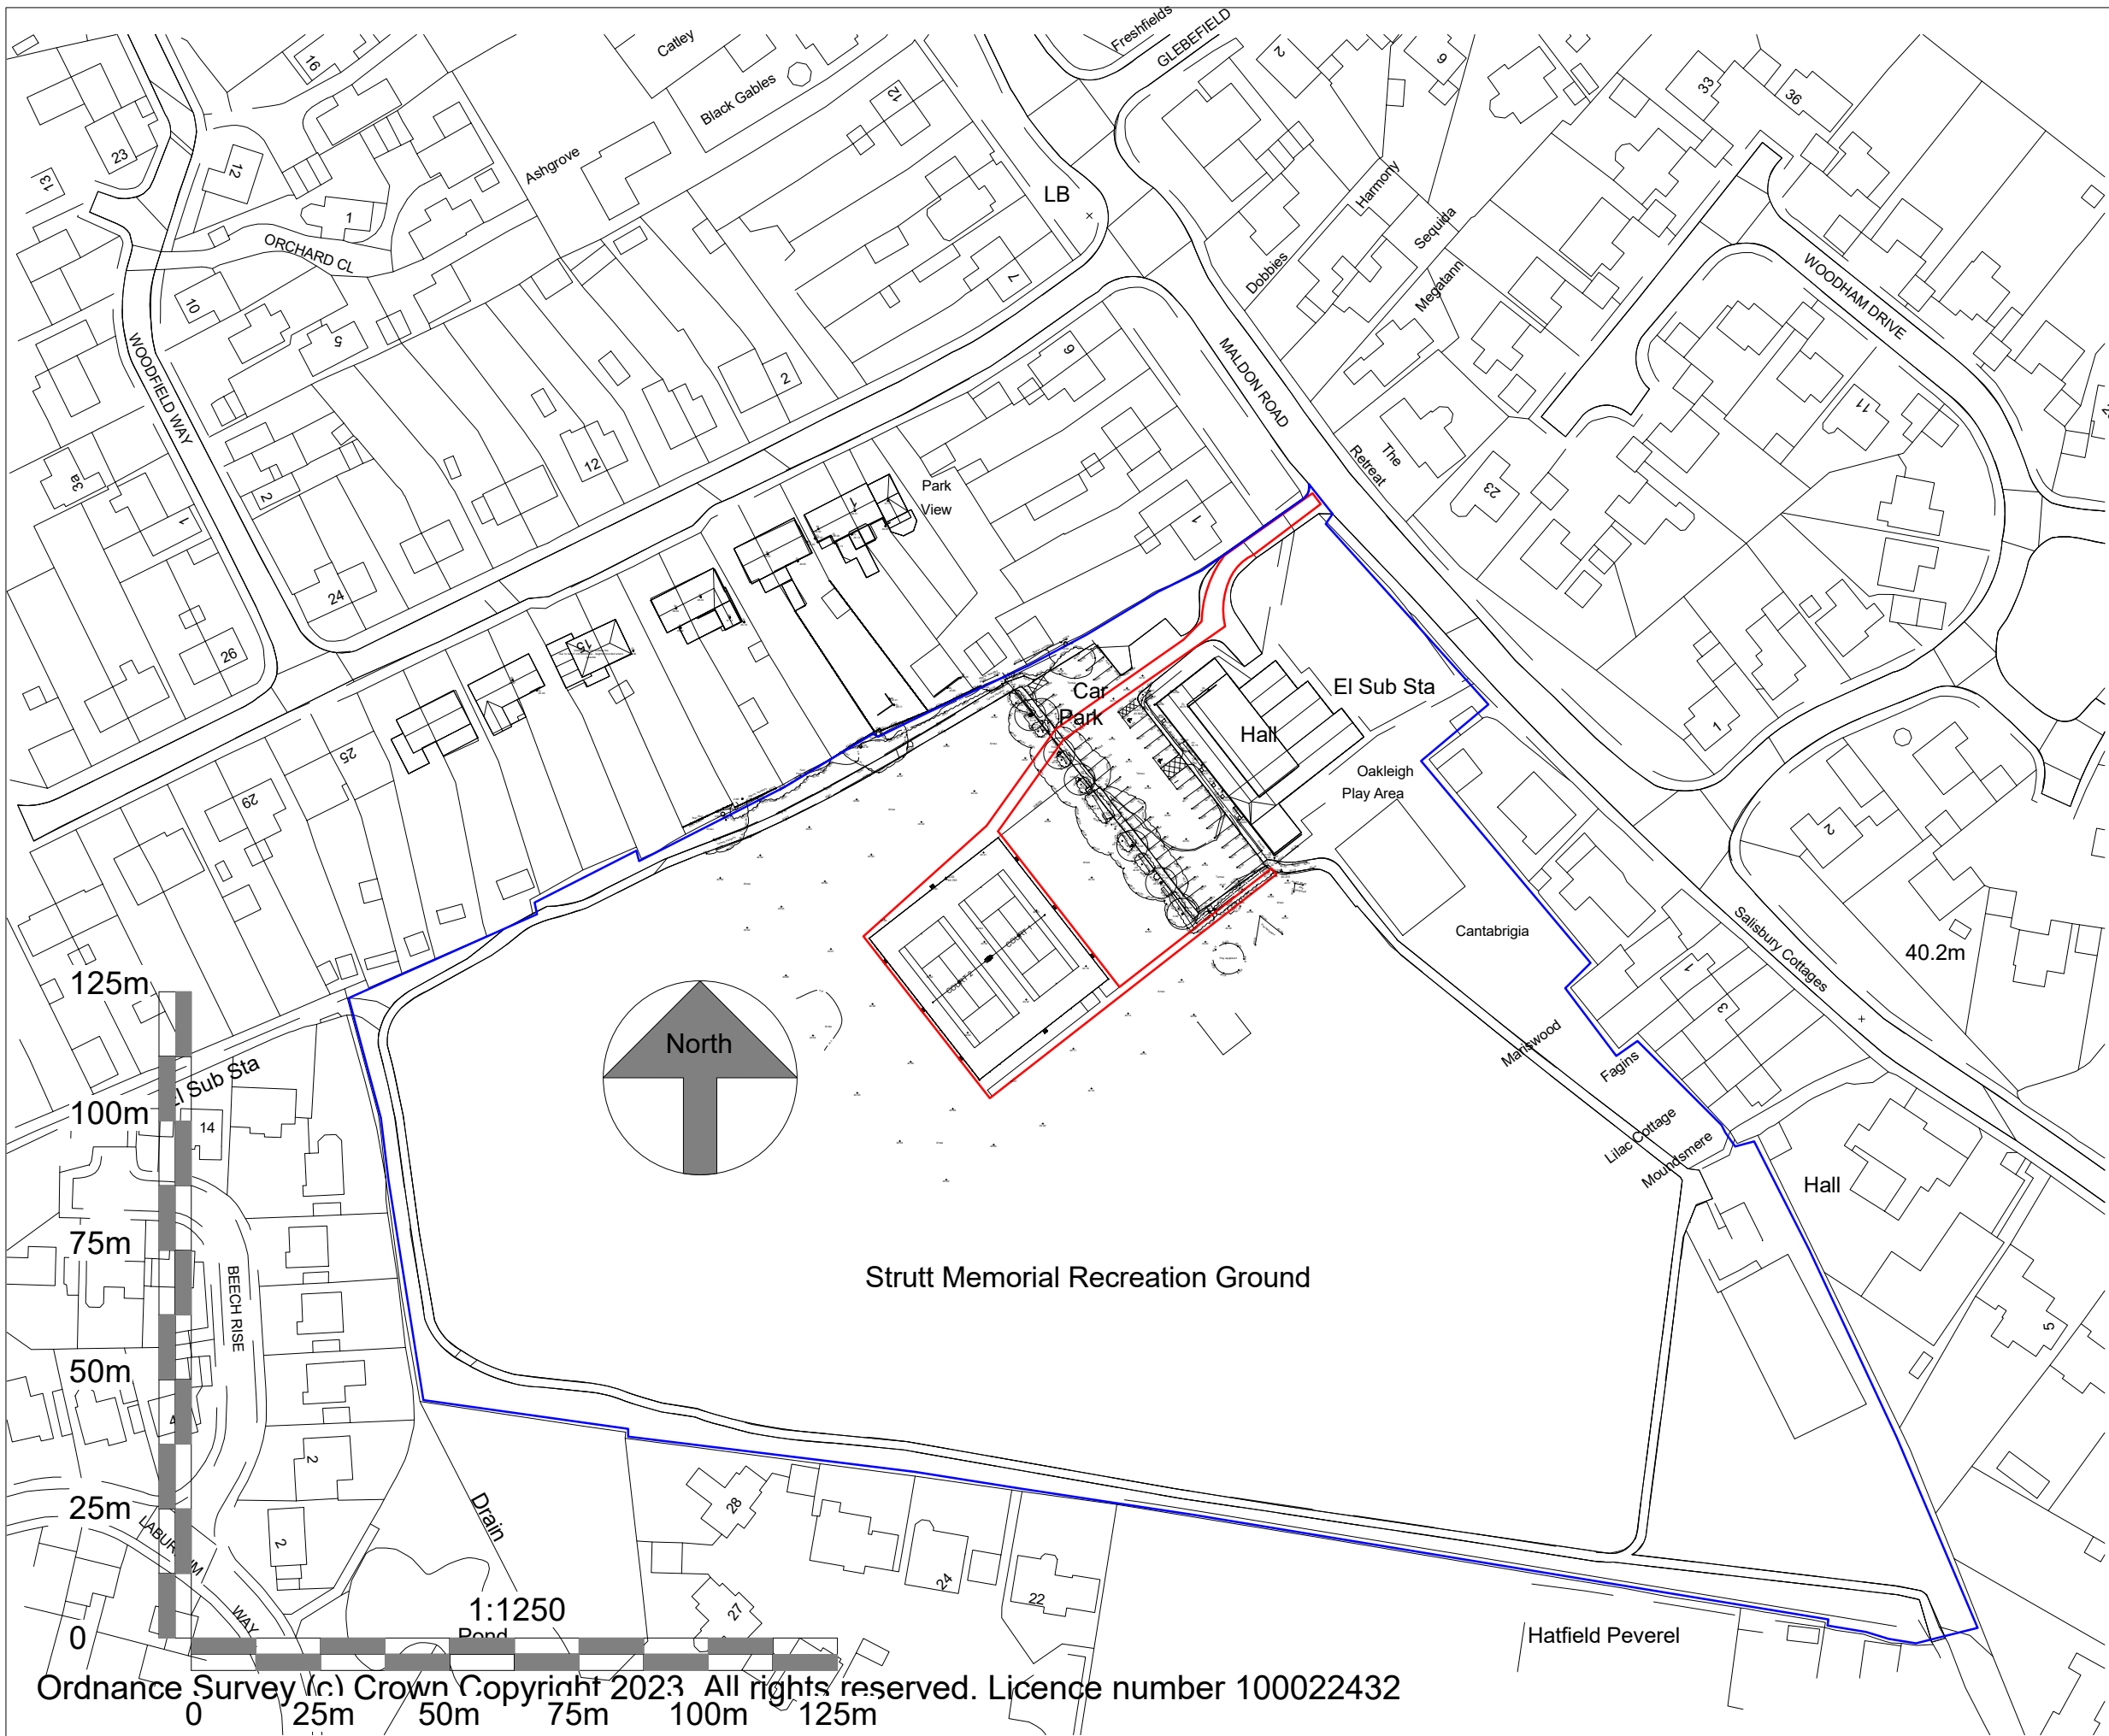

Notes

This is an A3 Drawing at a scale of 1 : 1250

Rev	Date	Description
A	25.08.23	CYCLE STORE & TITLE
B	04.10.23	PLANNING AREAS

SITE LOCATION

Strutt Memorial Ground
Hatfield Peverel
ESSEX.

PROJECT

Two Floodlit Tennis Courts

CLIENT

Hatfield Peverel Parish Council

DRAWING TITLE

Location Plan

SPORTSFACILITY
PLANNING&DESIGNLTD

39 Hemwood Road, Windsor, Berkshire, SL4 4YX
Telephone: (01753) 850123 Mob: 07770 366259
Email: office@sfpad.co.uk

CONSULTANCY SERVICES

DRAWN BY L.West		CHECKED BY S.F.P.D.	
SCALE 1 : 1250	DATE 07.06.2023	REVISION NO. B	
DRAWING NUMBER 2023 CAS 002 010 A			