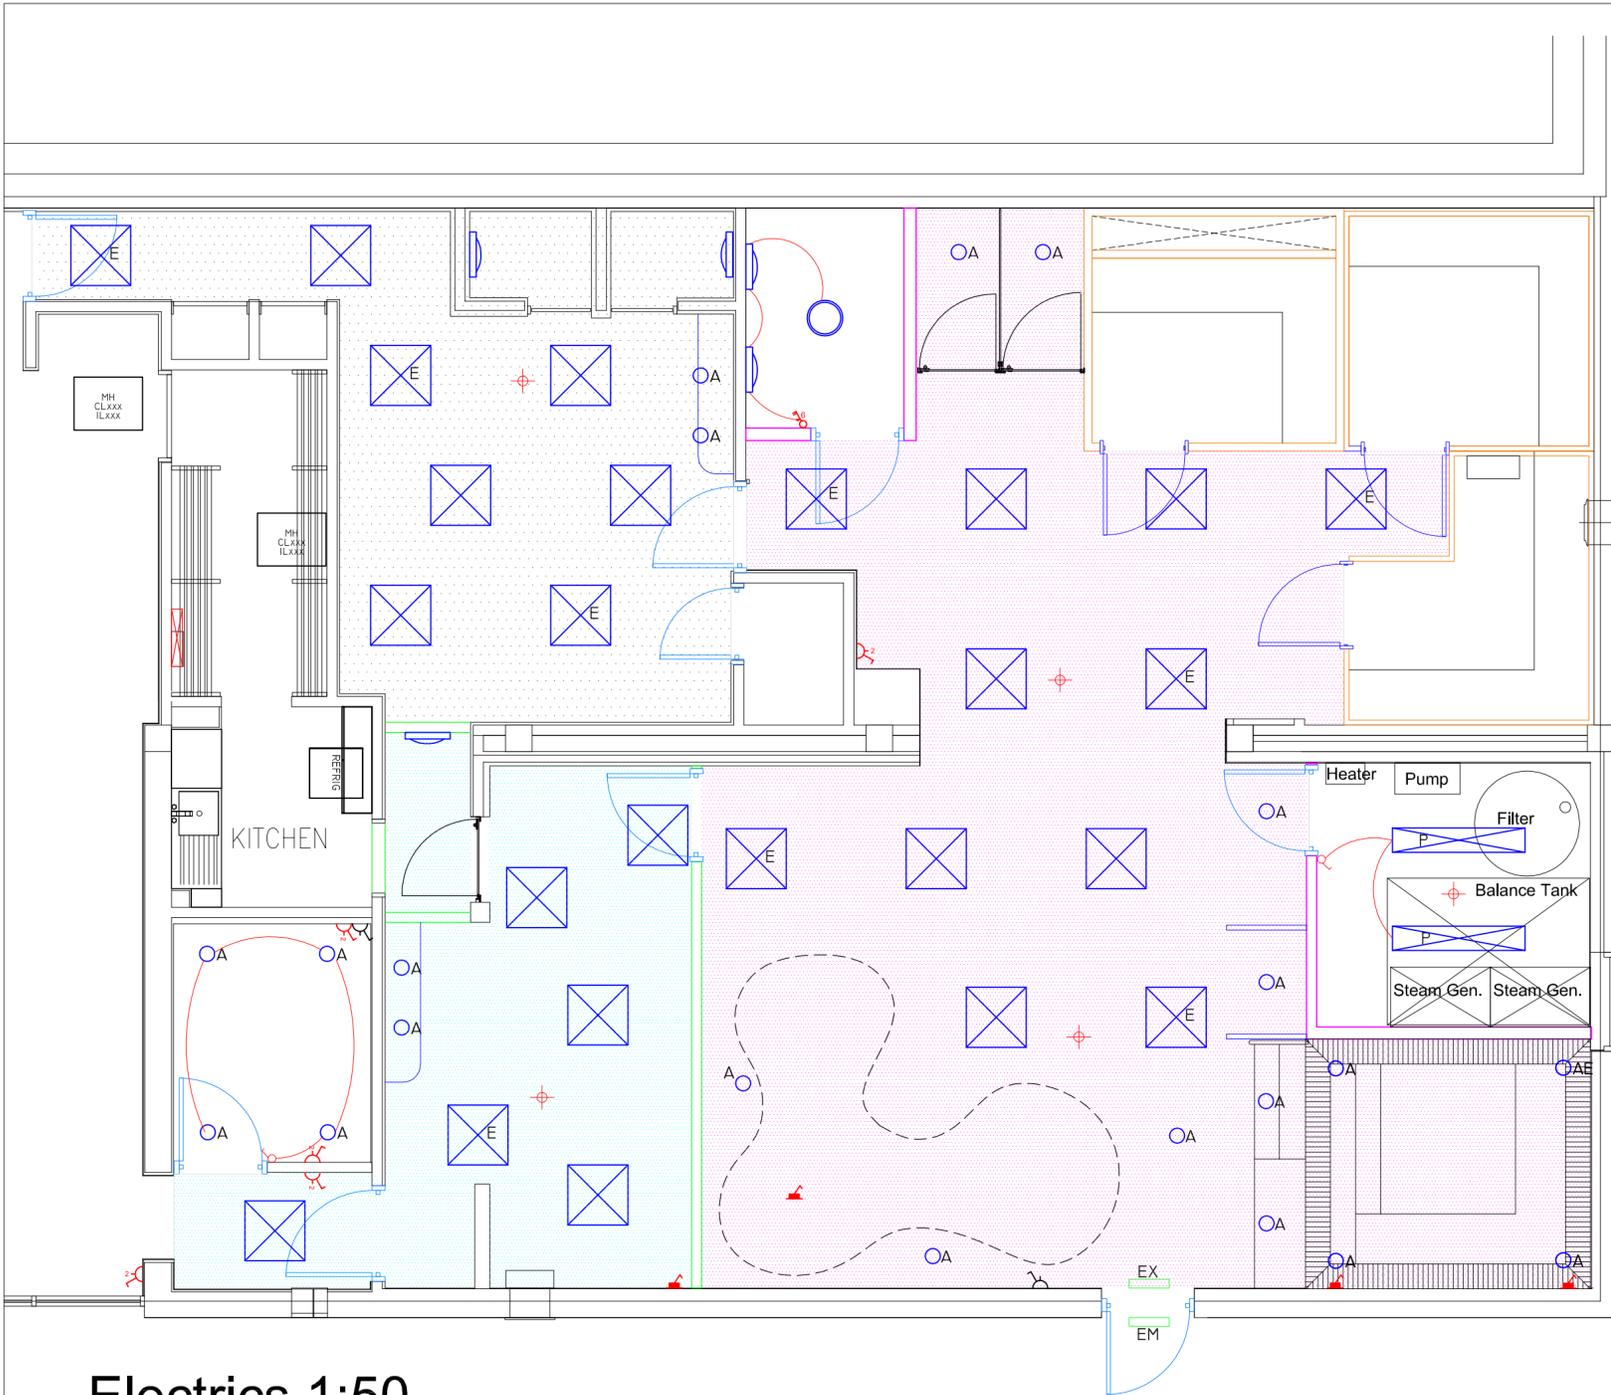


NOTES:  
**Do not scale dimensions.**  
**If in doubt, please ask!**

**Legend:**

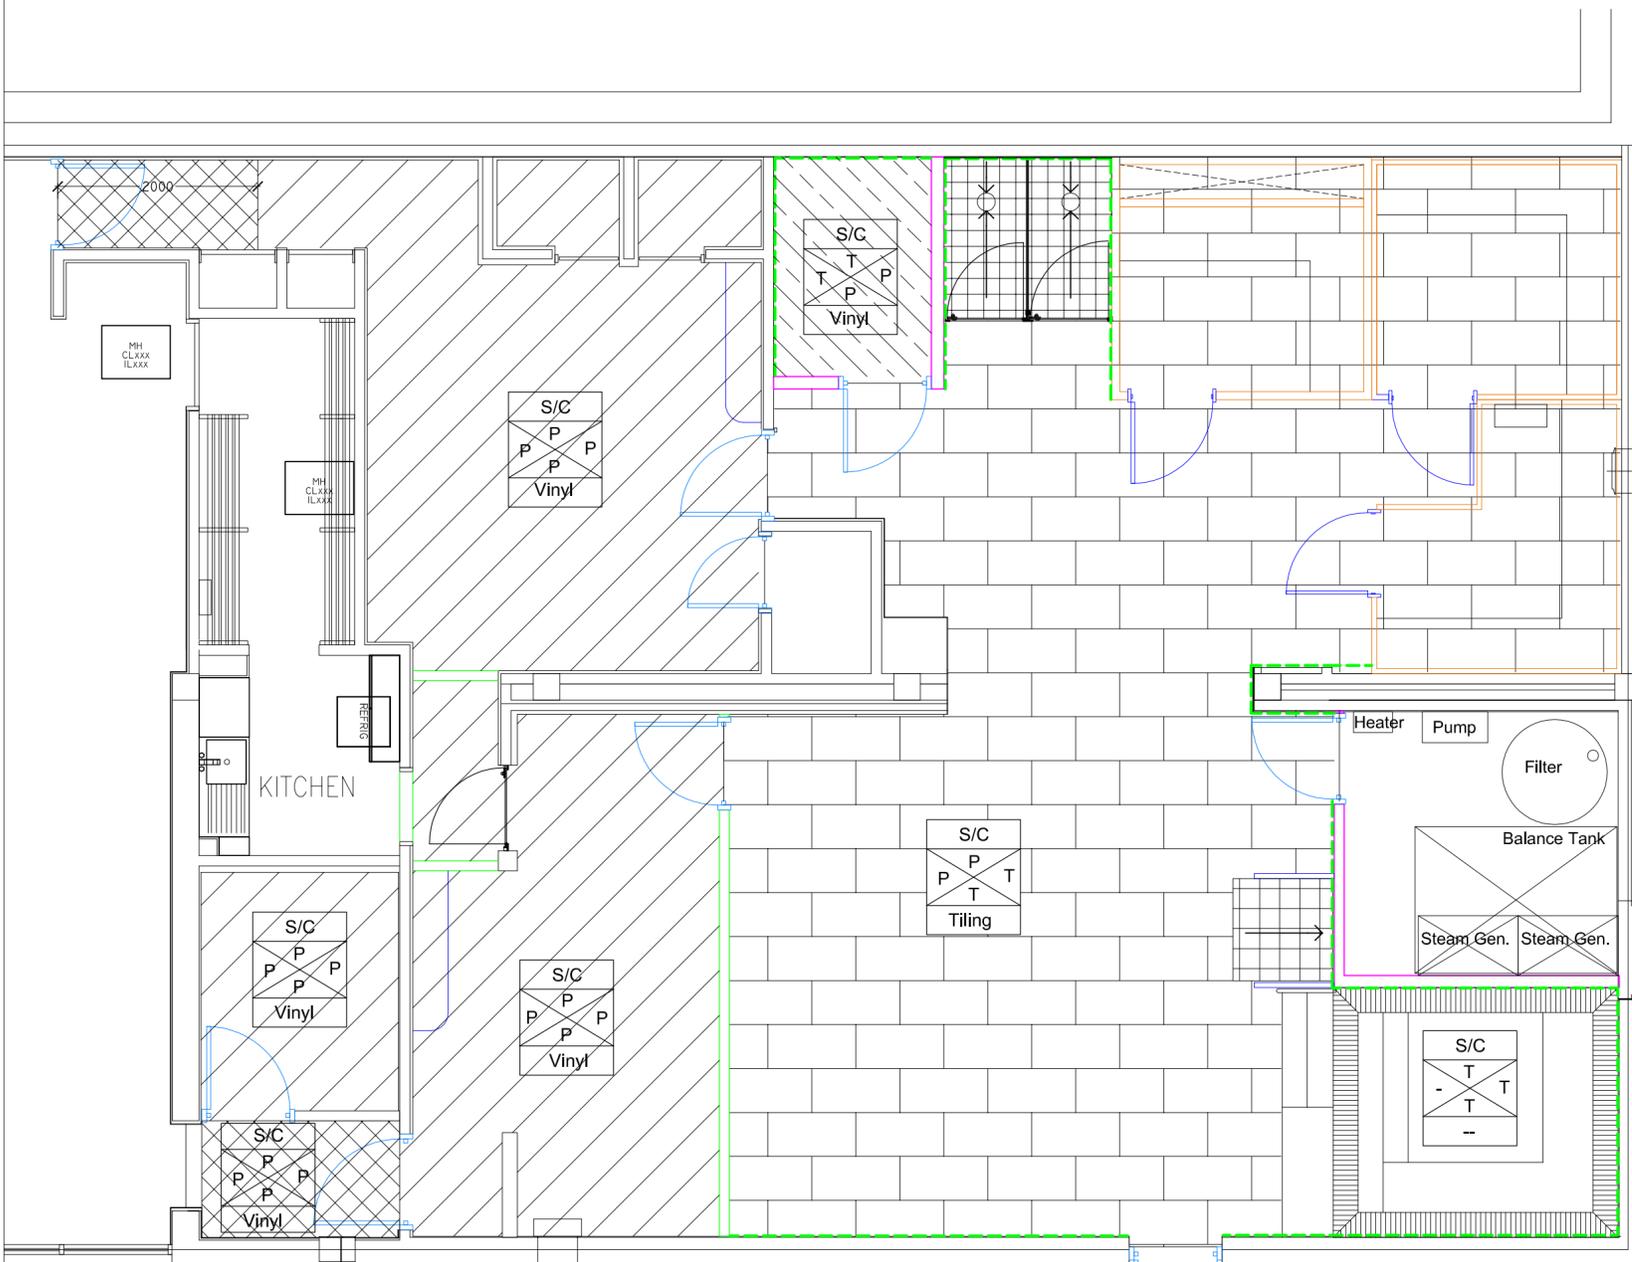
-  6 Amp SP ceiling pull switch
-  MK Logic Plus 10 Amp flush plate switch
-  MK Logic Plus DP switched spur with neon ref K5423WHI - for future use.
-  Existing socket outlet
-  MK Logic Plus 13 Amp double socket outlet ref K2746WHI
-  Wired-in smoke detector
-  JCC Fireguard LED6 Dimmable Spotlight in white finish
-  Luceco 600 x 600 IP65 Square Luxpanel
-  Luceco 600 x 600 IP65 Square Luxpanel with emergency driver pack
-  ASD Horizon low energy wall light
-  Existing Distribution Board
-  Tamlite "Prisma LED" ref. TKL / P218LED / C / M3
-  Existing Emergency reused and relocated
-  Zone 1 Lighting Control
-  Zone 2 Lighting Control
-  Zone 3 Lighting Control



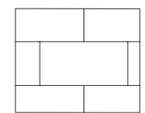
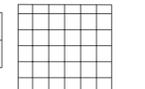
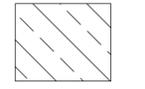
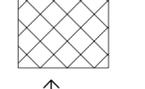
 
**Electrics 1:50**

**Key:**

- P - Paint- colour to be chosen
- T - Tiling- colour to be chosen
- S/C - Suspended Ceiling



**Finishes 1:50**

-  900x450mm tiles
-  Karndean Vinyl Flooring
-  150x150mm tiles
-  Forbo Laguna Flooring
-  Matwell
-  Direction of fall
-  Wall Tiling



Directorate of Housing, Leisure & Property Services  
 Council Offices  
 Foster Avenue  
 Beeston  
 Nottingham  
 NG9 1AB  
 Tel: (0115) 917 7777  
 Fax: (0115) 917 3600  
 Email: env@broxtowe.gov.uk

PROJECT: Bramcote Leisure Centre Health Suite Refurbishment

TITLE: Electrics & Finishes

SCALE: 1:50 DATE: 15/12/2016

DRAWN: SG/KJ CHECK: KJ SIZE: A2

DWG No: CW17.017.006