
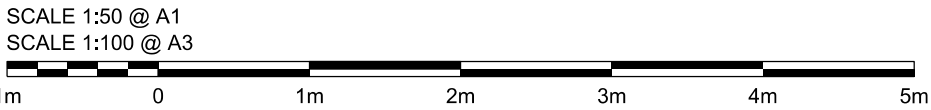


01 Existing Plan

1:50

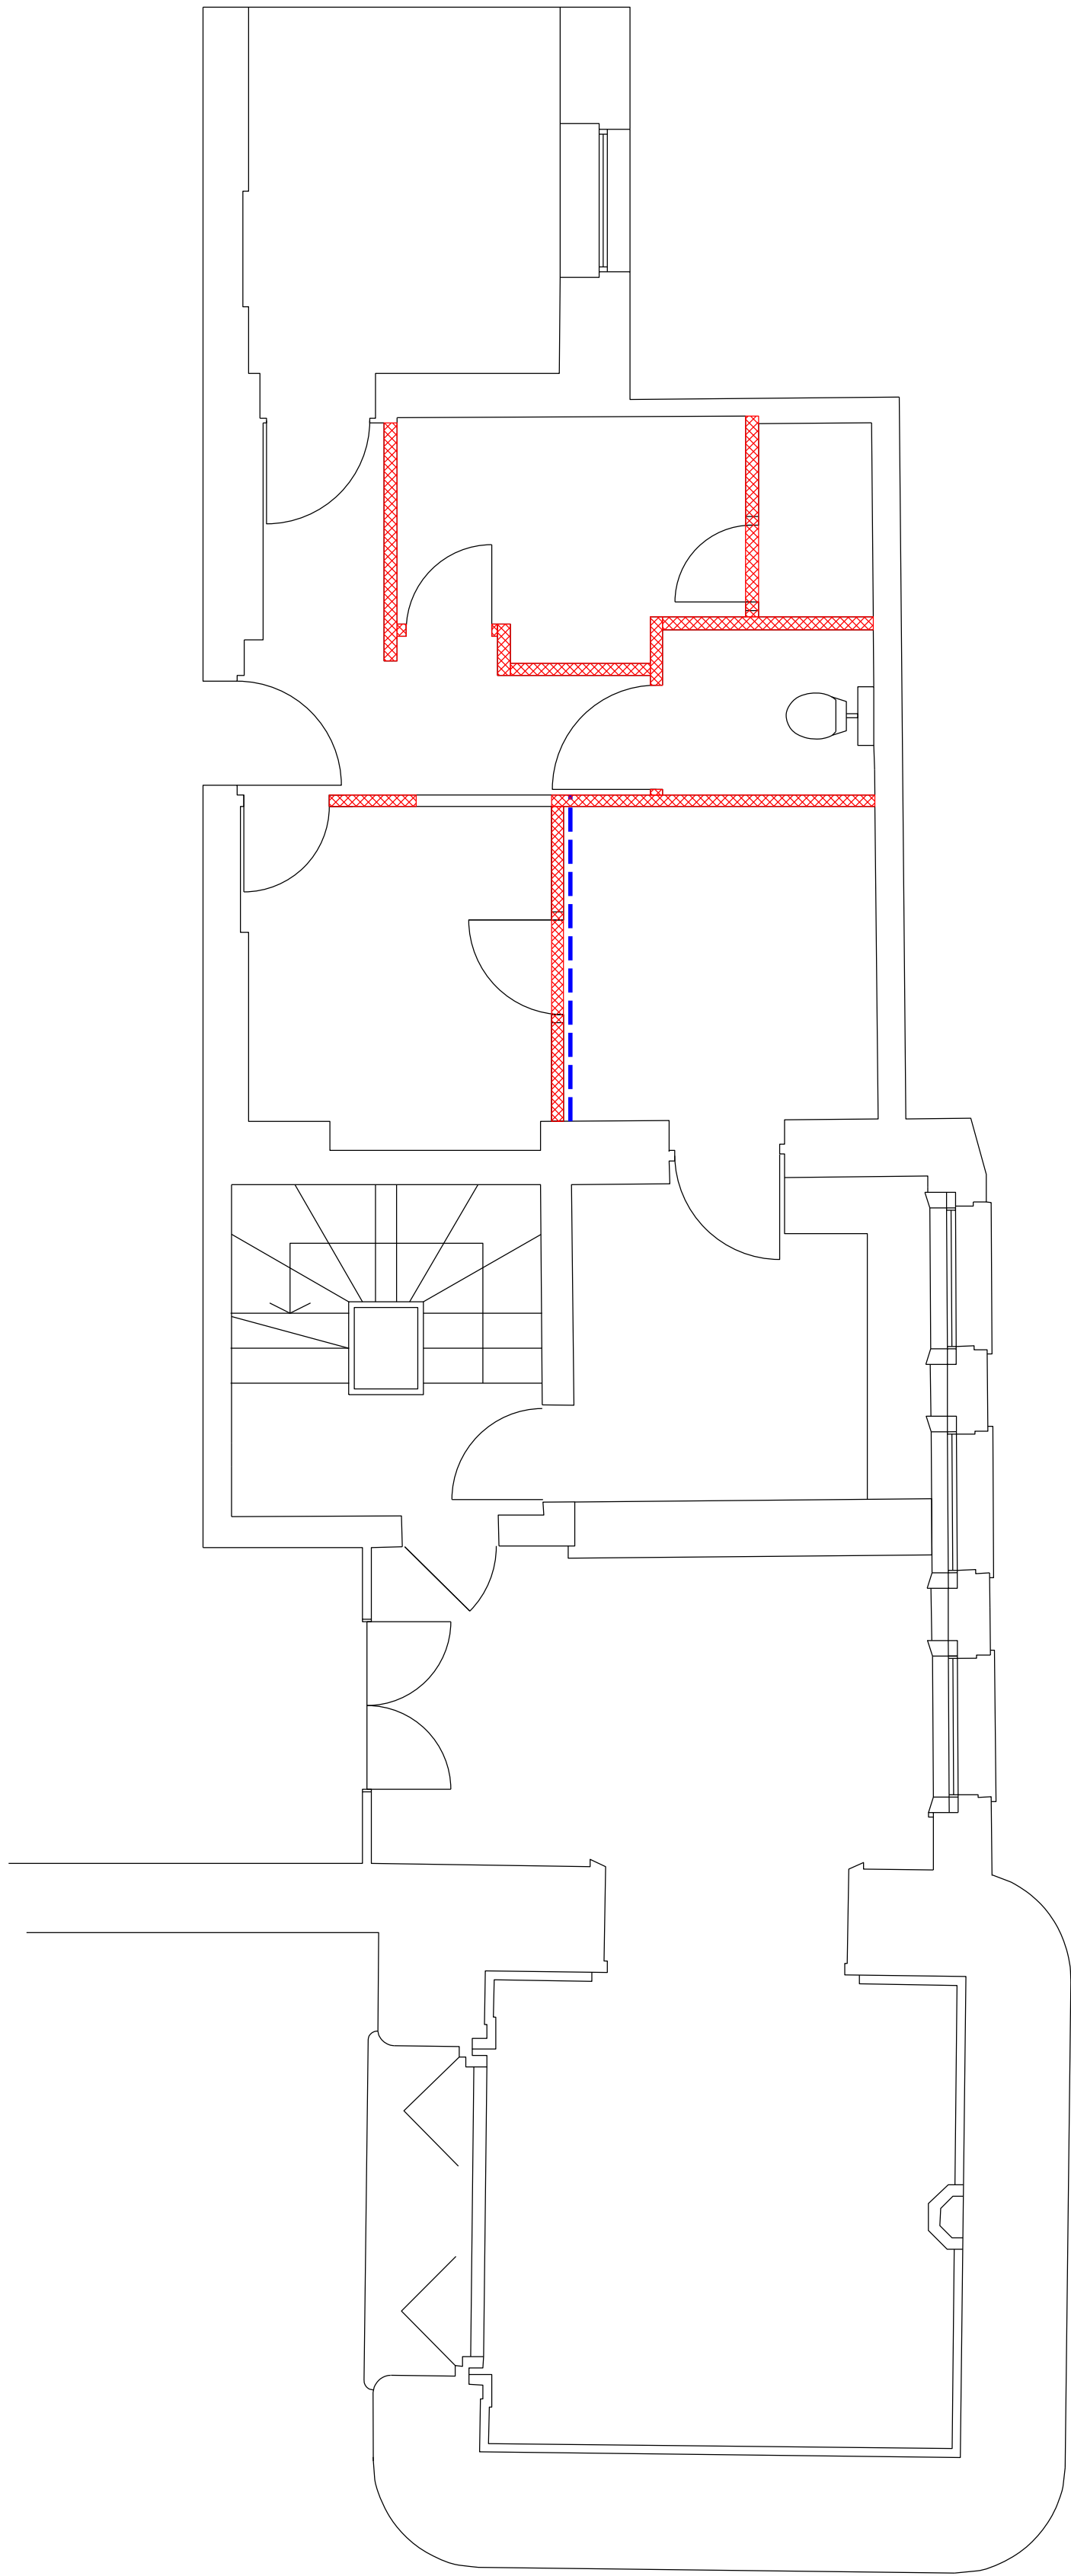

General Notes  
1. Do not scale  
2. All dimensions are shown in millimetres unless otherwise noted

Partition to be demolished  
 Approximate location of asbestos to be encapsulated

|     |            |                  |    |     |     |
|-----|------------|------------------|----|-----|-----|
|     |            |                  |    |     |     |
|     |            |                  |    |     |     |
| 01  | 27/10/2021 | Tender Issue     | AS |     | AB  |
| 00  | 19/10/2021 | Initial Layout   | AS |     | AB  |
| Rev | Date       | Reason For Issue | Dr | Chk | App |

Architects

**Landolt+Brown**

Landolt & Brown  
13.2.2 The Leathermarket  
11-13 Weston Street  
London SE1 3ER

Tel: +44 (0)207 357 9547  
Fax: +44 (0)207 357 8424  
www.landoltandbrown.com

Project  
Horniman Museum  
Security Desk

Title  
Existing Plan and Extent of  
Demolition Works

|                                   |                |             |
|-----------------------------------|----------------|-------------|
| Project Number                    | Date           | Checked By  |
| 649                               | 27/10/2021     |             |
| Revision                          | Scale @ ISO A1 | Approved By |
| 01                                | 1:50           | AB          |
| Drawing Number<br>LAB-649-PL-0001 |                |             |