

SECOND FLOOR
TOWN HALL

NOTES:

All dimensions to be checked on site.
Do not scale from this drawing.
Subject to local authority approval.

Drawing for visual purpose only.
For specification refer to scope of works.

Client:

Lambeth Council

SIGN OFF:


Address:

1 Brixton Hill,
Brixton,
London
SW2 1RW

DRAWING TITLE: Proposed

FLOOR: Second Floor

SCALE: NTS

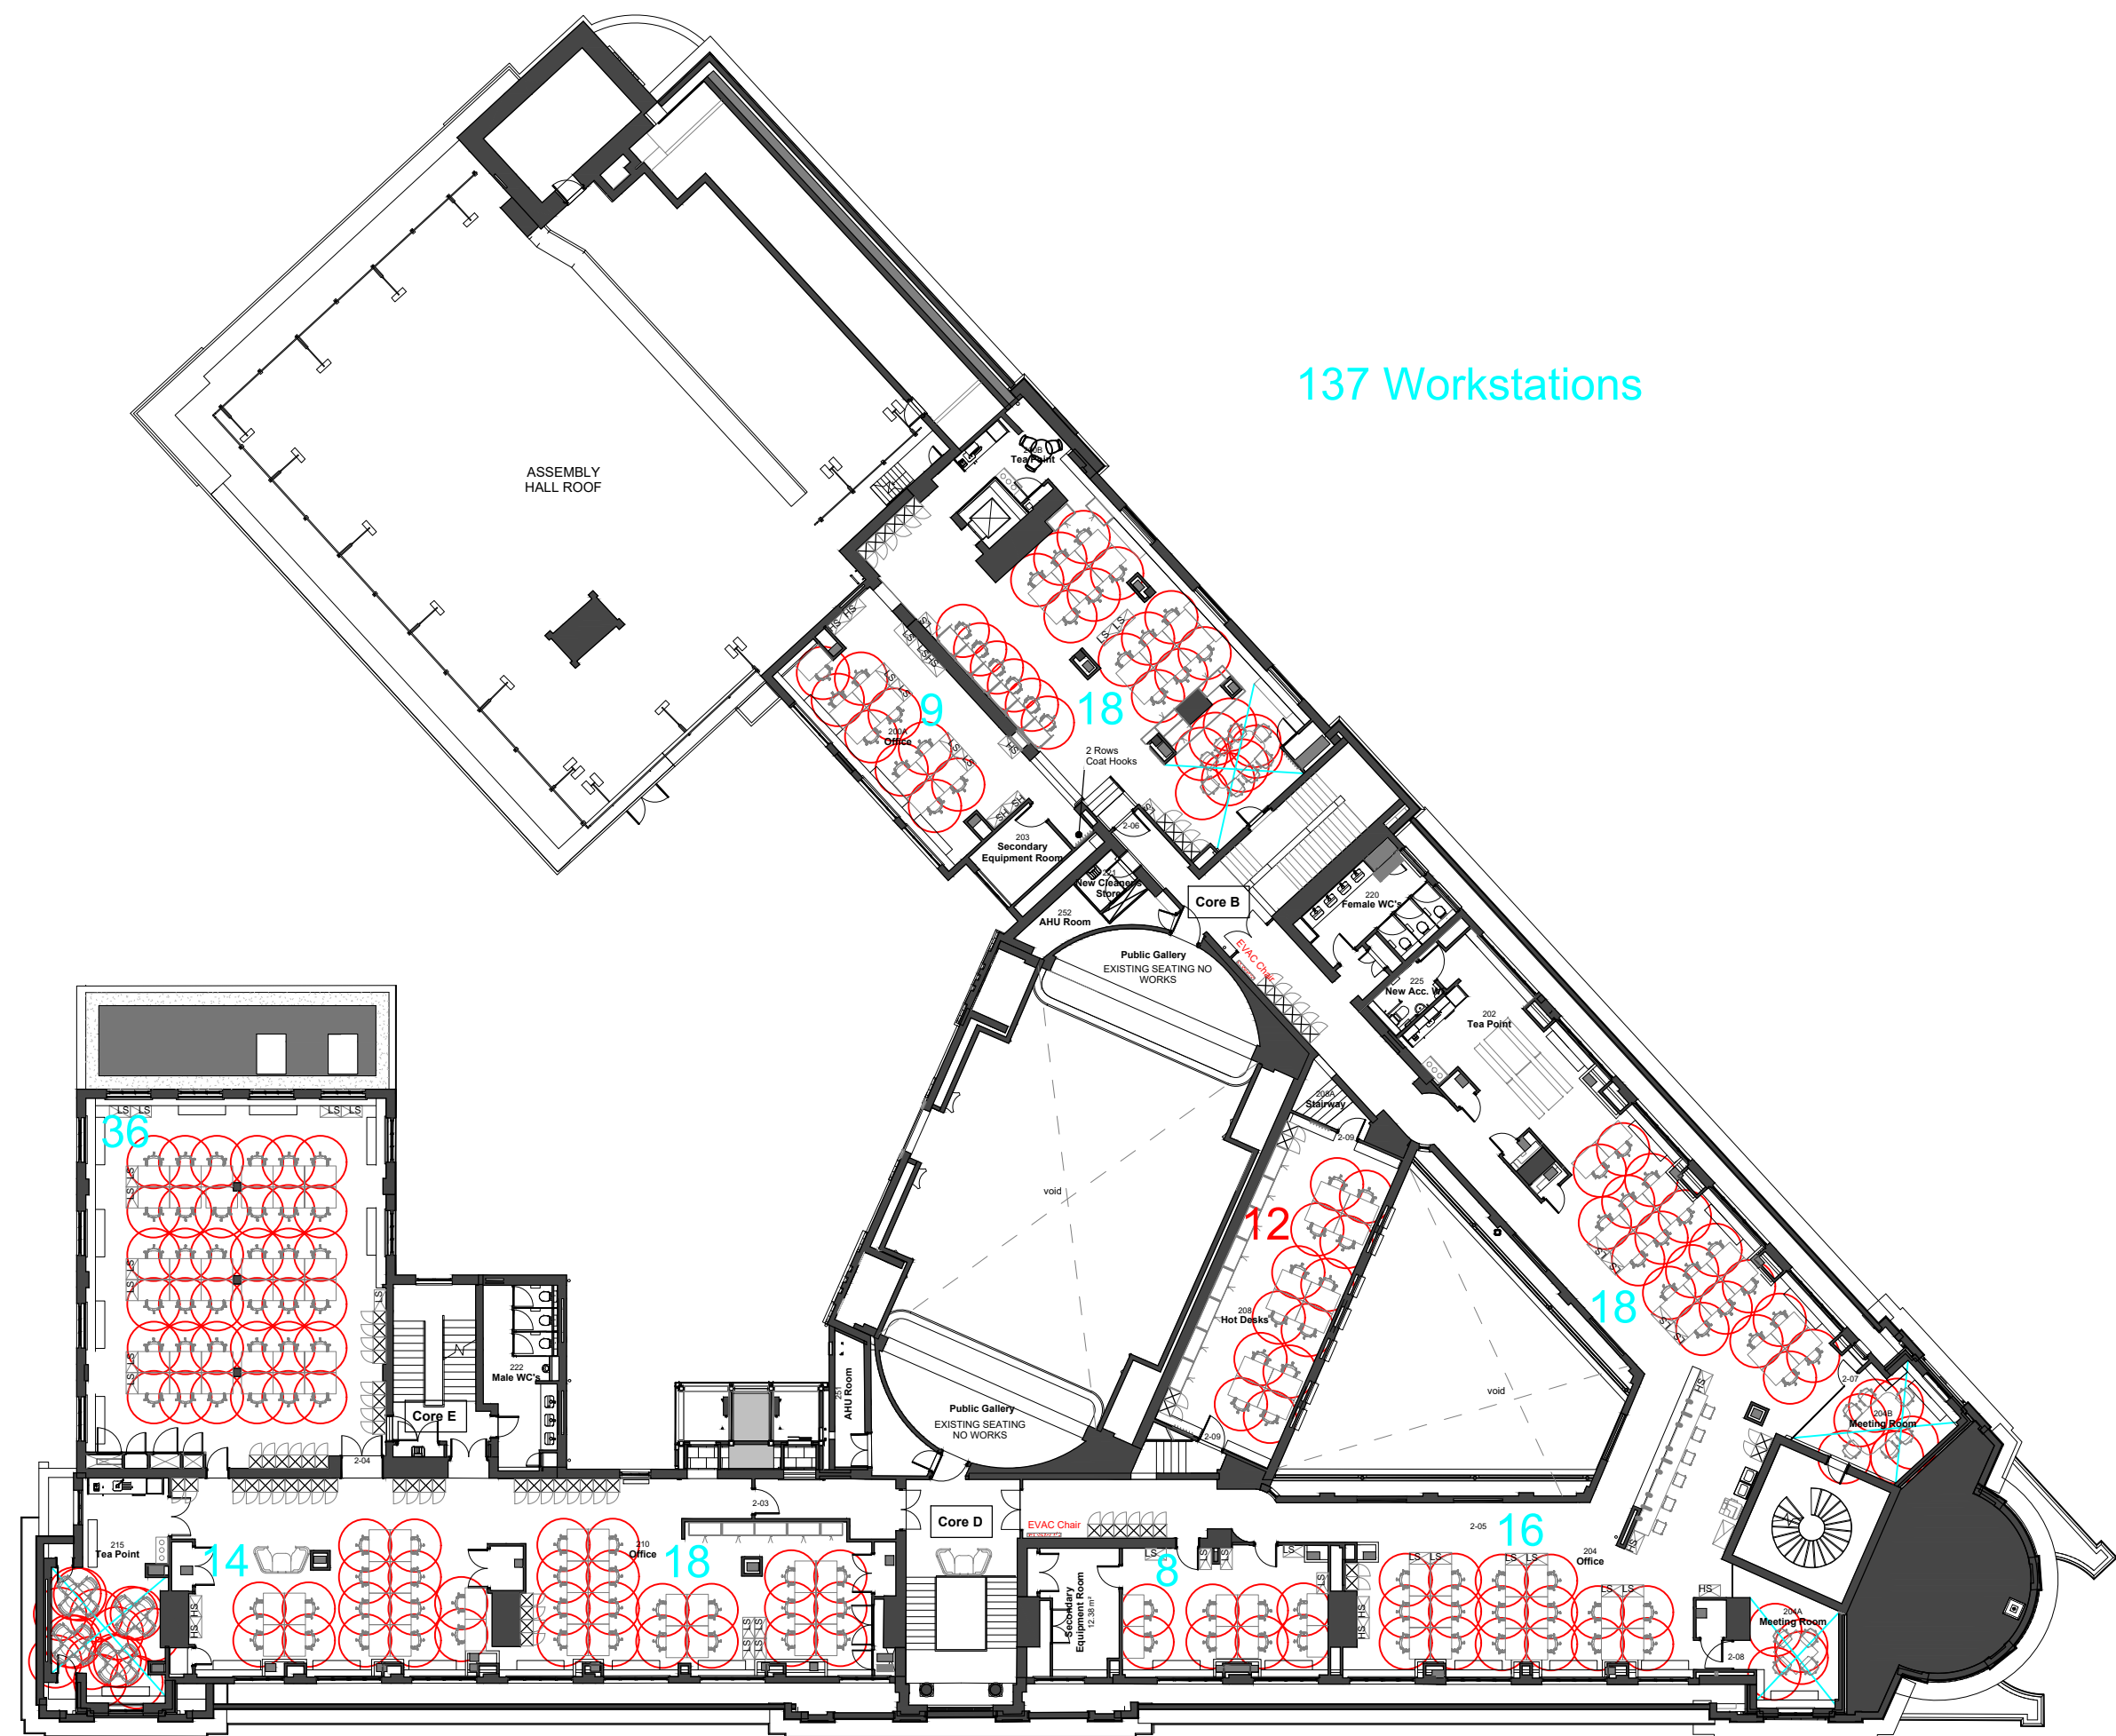

SECOND FLOOR
TOWN HALL

137 Workstations

NOTES:

All dimensions to be checked on site.
Do not scale from this drawing.
Subject to local authority approval.

Drawing for visual purpose only.
For specification refer to scope of works.

Client:

Lambeth Council

SIGN OFF:

Address:

1 Brixton Hill,
Brixton,
London
SW2 1RW

DRAWING TITLE: Existing

FLOOR: Second Floor

SCALE: NTS