


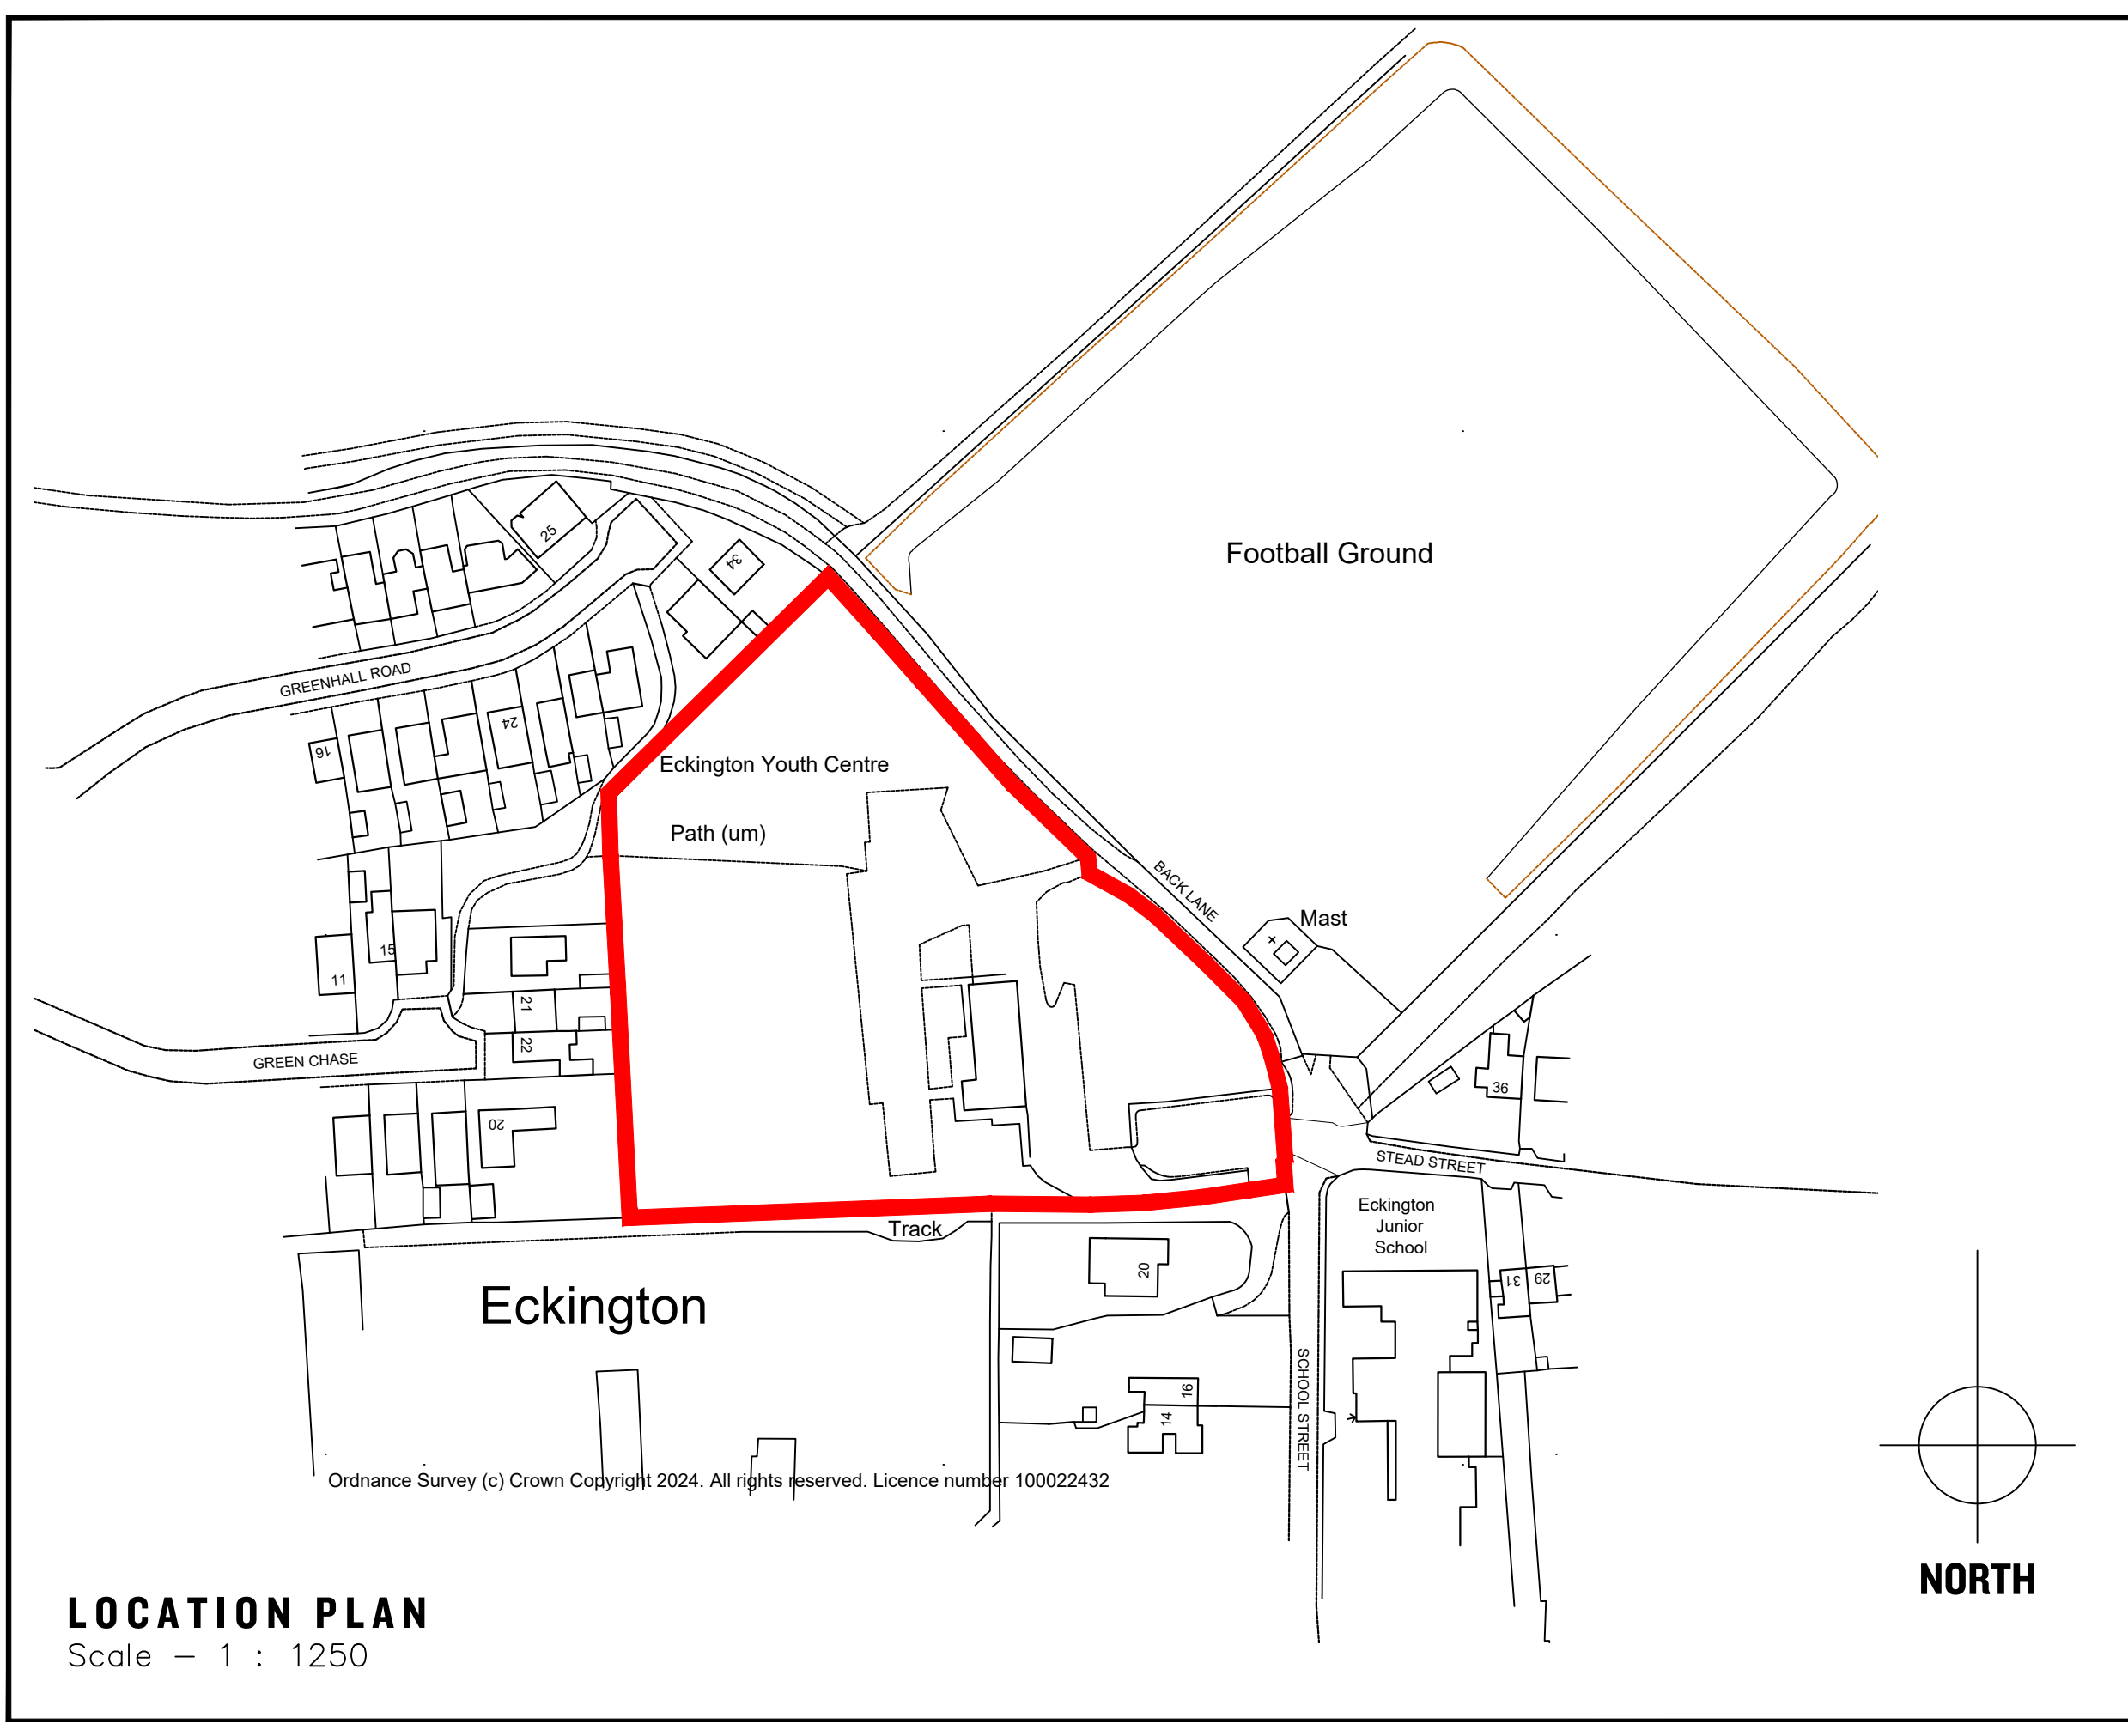

LOCATION PLAN
Scale – 1 : 1250

GENERAL NOTES

Figured dimensions only to be taken from this drawing
Do not scale. If in doubt ask.

© Copyright advice on design and information contained in this drawing

No.	Revision/Issue	Date

Client Name

Eckington Parish Council

Project Name

RECREATIONAL GROUNDS

Project Address

STEAD STREET
ECKINGTON
SHEFFIELD

Drawing Title

Site Location Plan

Drawn By	Checked By
CR	TJ

Office Ref

24.011/ParishCouncil/SteadStreet

Project Number	Drawing Number
24.011	PL01
Date	
28.02.2024	
Scale	I:1250@A3

Appleby House
Unit 19 Ravensthorpe Way
Renshaw, Sheffield S21 3WY
T: 01246 432 338
F: 01246 436 794
E: info@jvnarchitecture.com