




Existing South Elevation (1:100)

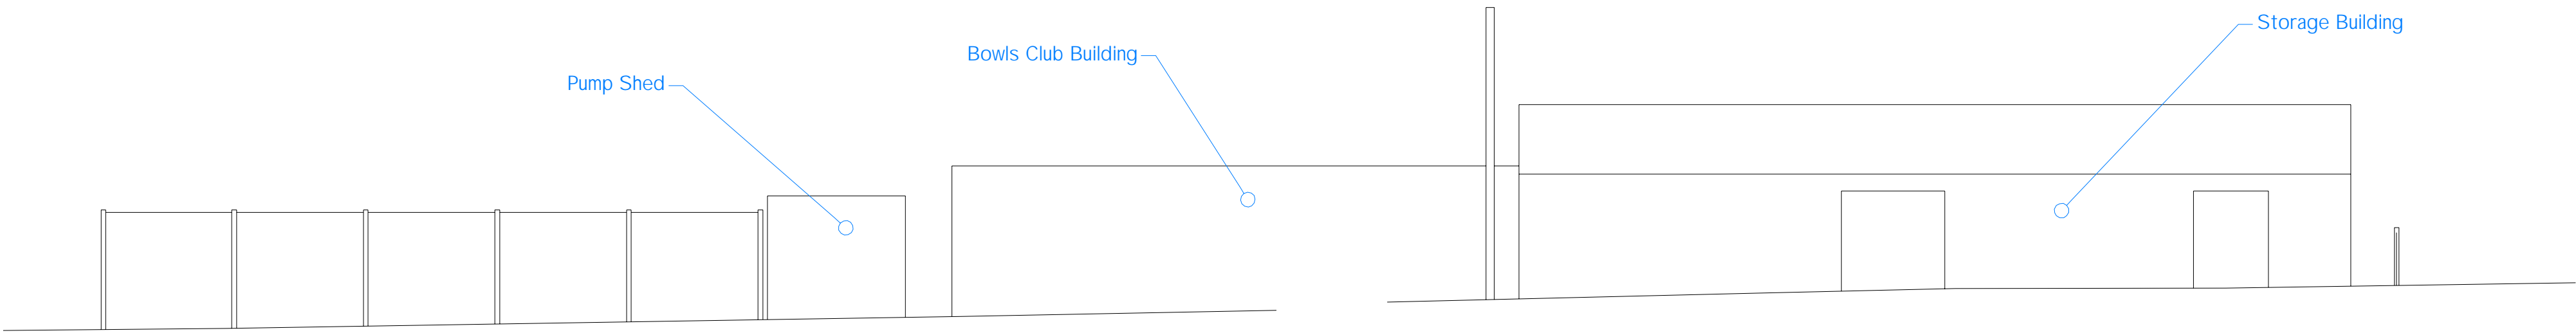

Existing West Elevation (1:100)

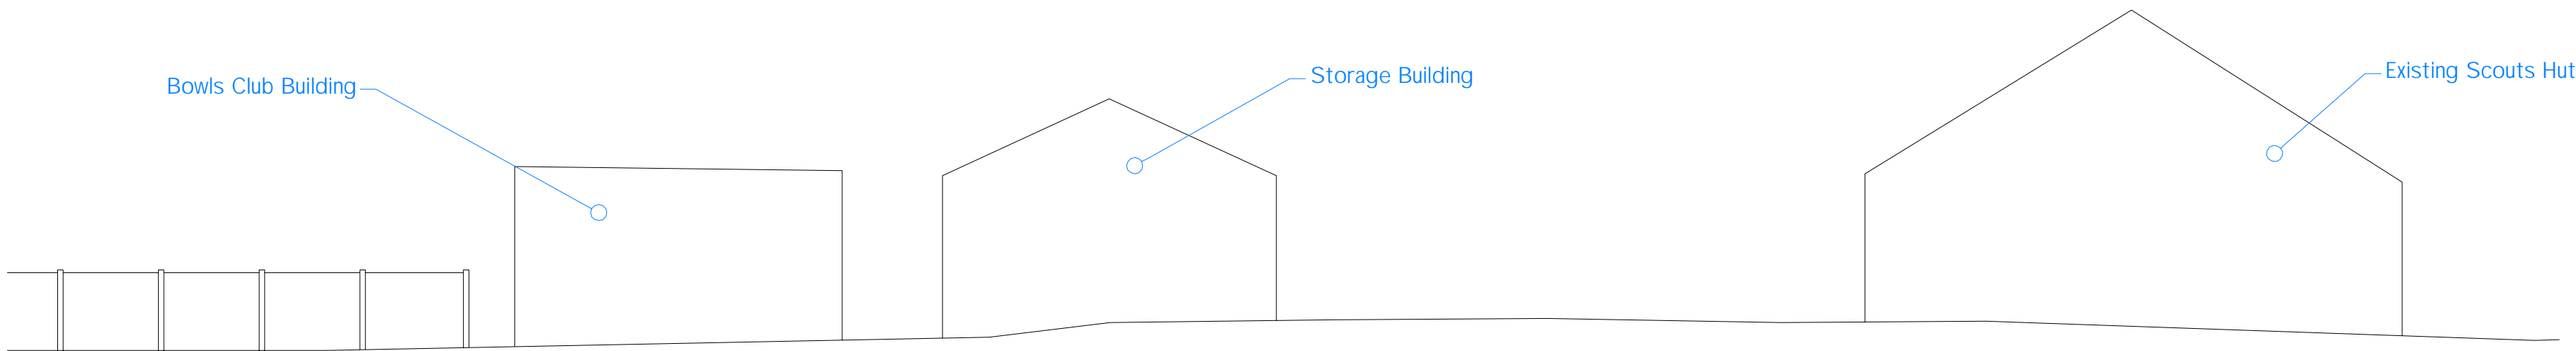

Existing North Elevation (1:100)

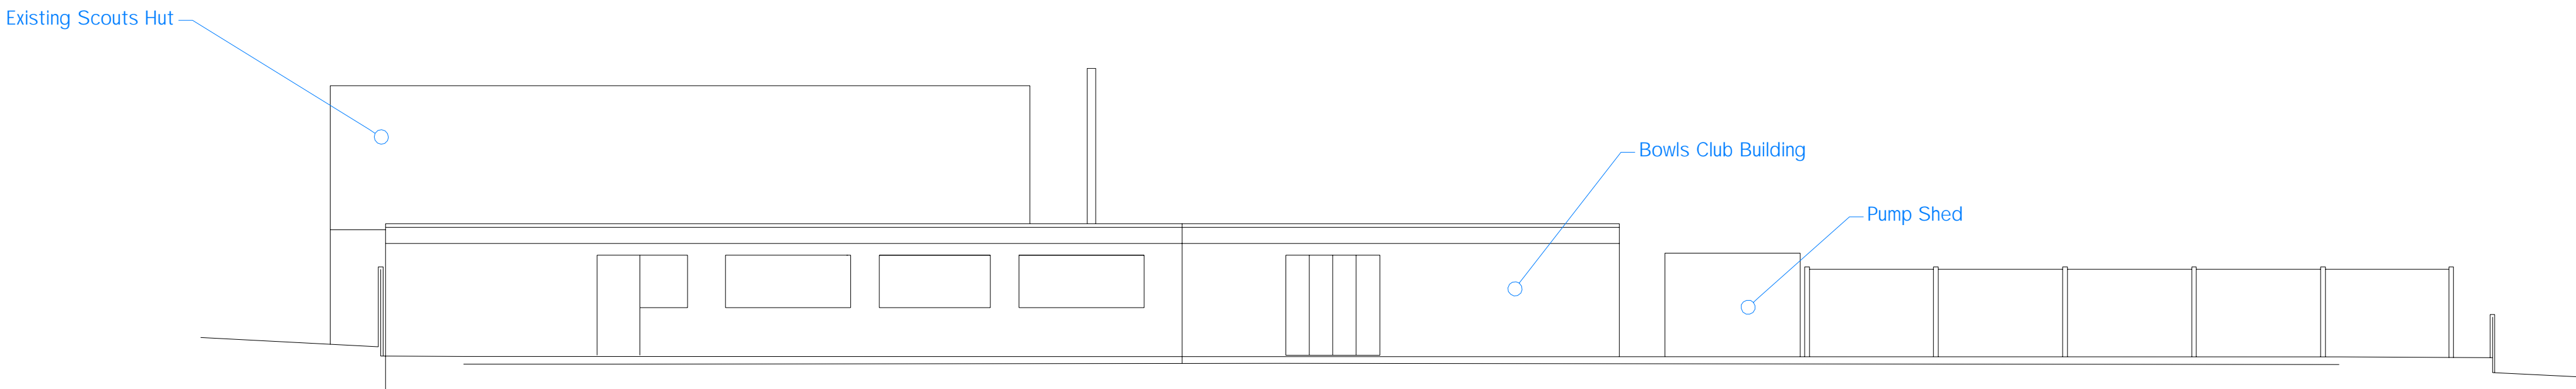

Existing East Elevation (1:100)