



1-E-2 REFURB

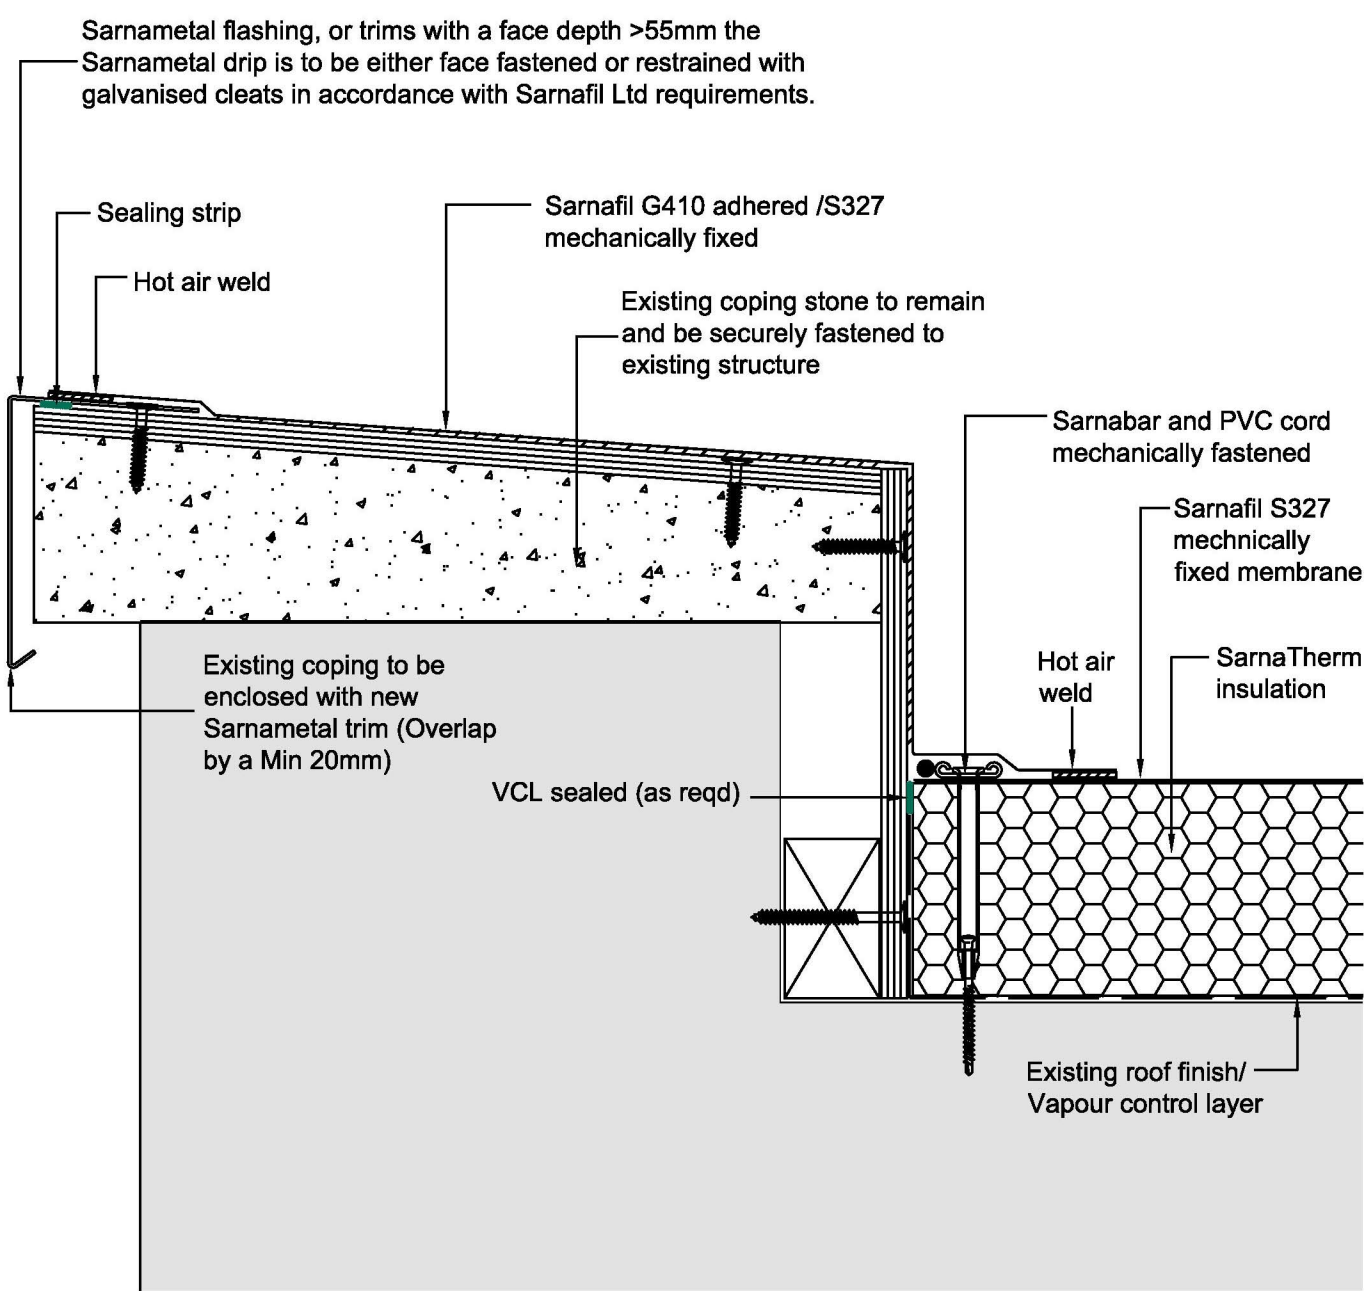

Sketch to be read in conjunction with written specification

Designed by HT	Checked by MB	Approved by - date	Drawing No. 1_E_2 REFURB	Date APRIL 2009	Scale NTS
<b>Sarnafil</b>					
Drawing Title <b>PARAPET UPSTAND DETAIL E</b>					
Project No.			Edition 0	Sheet	


1-H-2 REFURB

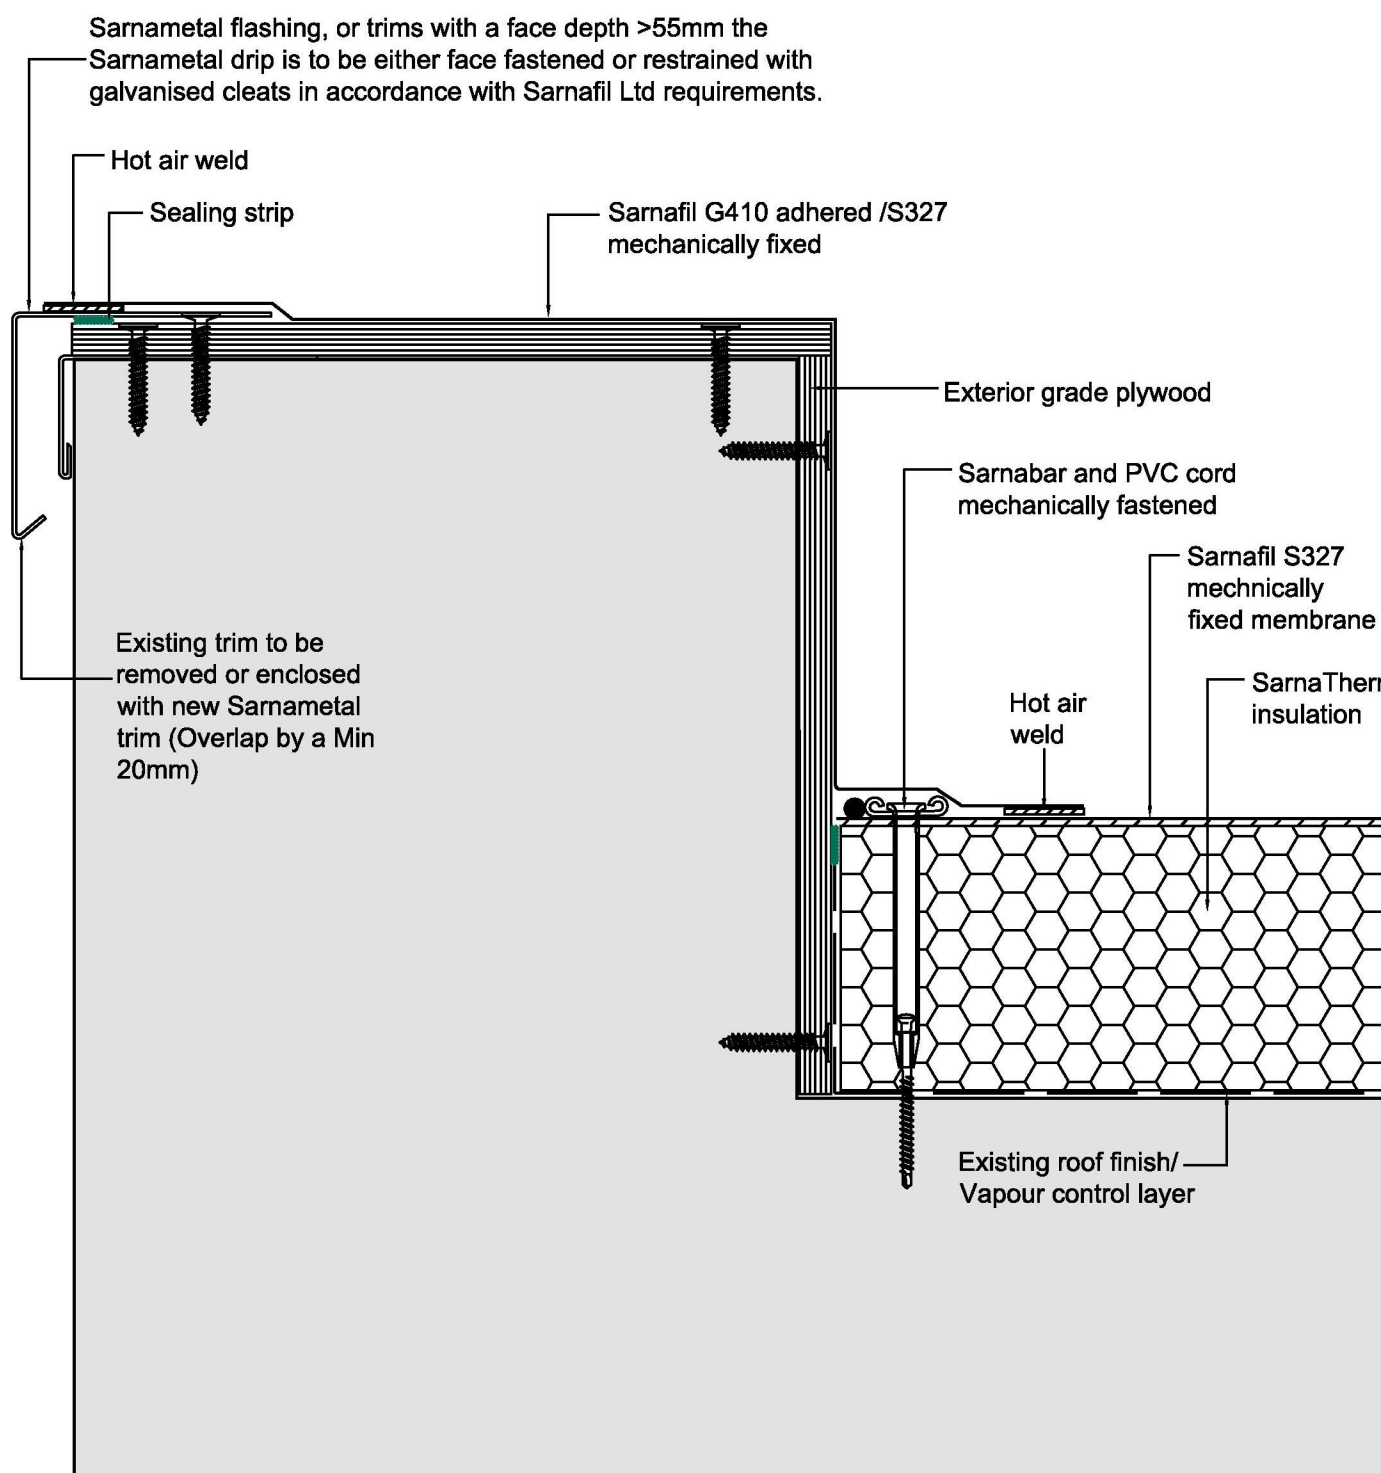

Sketch to be read in conjunction with written specification

Designed by HT	Checked by MB	Approved by - date	Drawing No. 1_H_2 REFURB	Date APRIL 2009	Scale NTS
<b>Sarnafil</b>					
Drawing Title <b>PARAPET UPSTAND DETAIL H</b>					
Project No.			Edition 0	Sheet	


2-H-2 REFURB

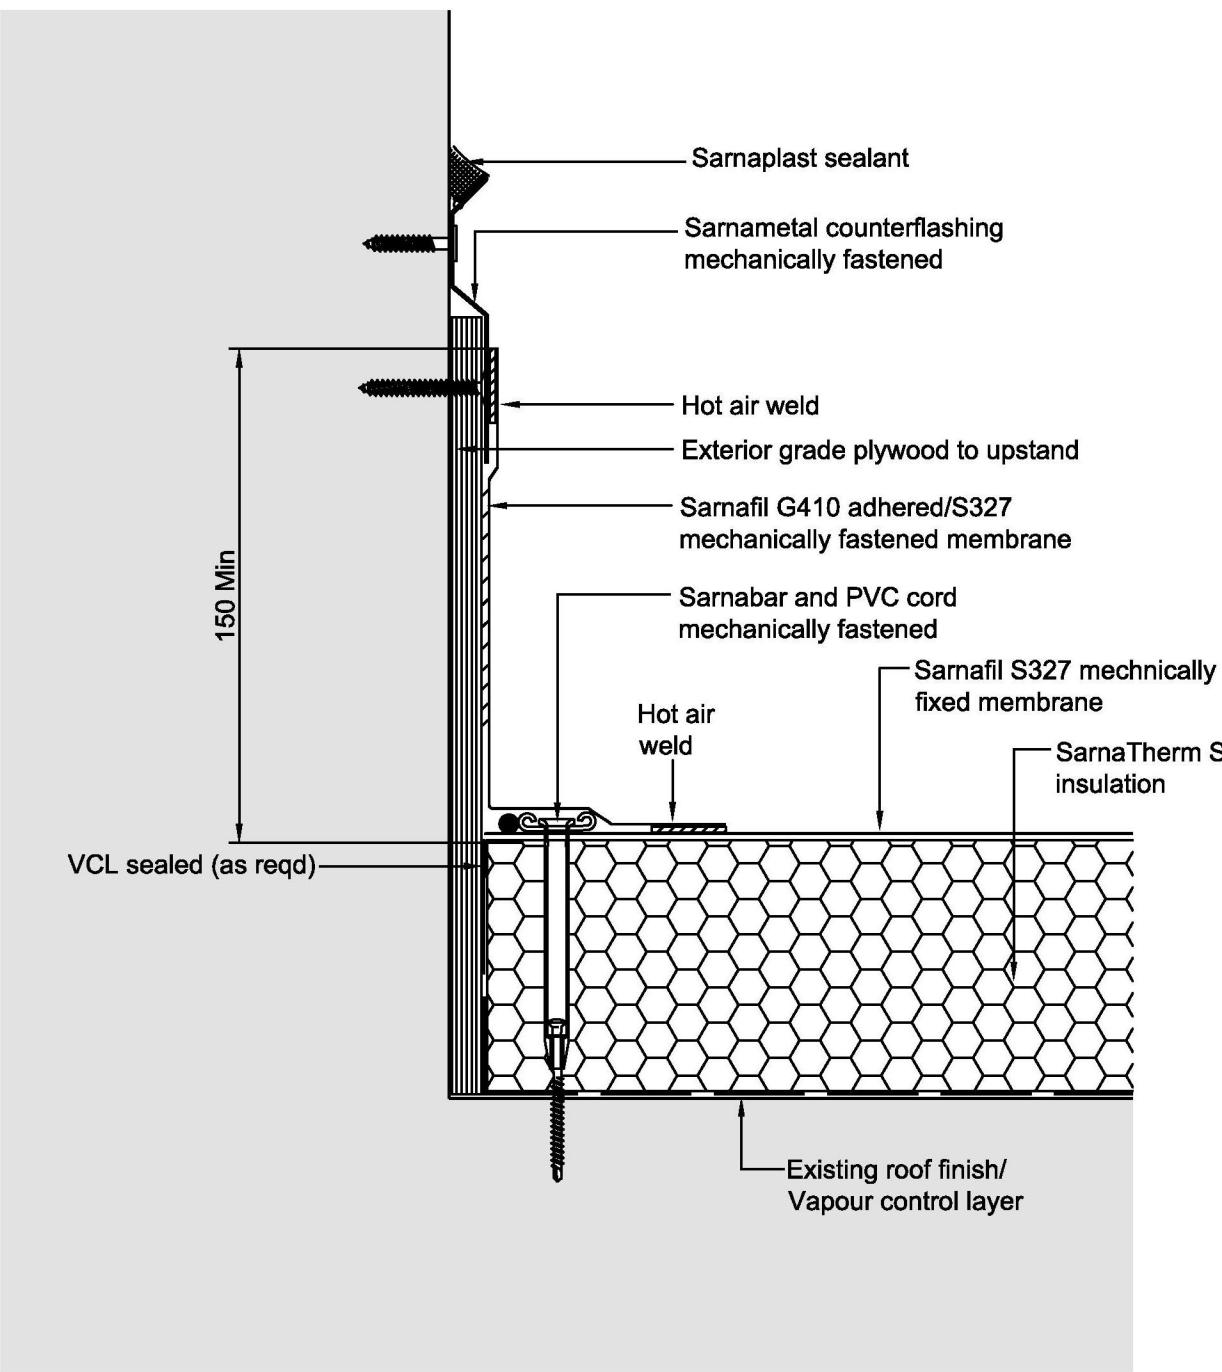

Sketch to be read in conjunction with written specification

Designed by HT	Checked by MB	Approved by - date	Drawing No. 2_H_2 REFURB	Date APRIL 2009	Scale NTS
<b>Sarnafil</b>					
Drawing Title <b>WALL FLASHING DETAIL H</b>					
Project No.			Edition 0	Sheet	


8-B-2 REFURB

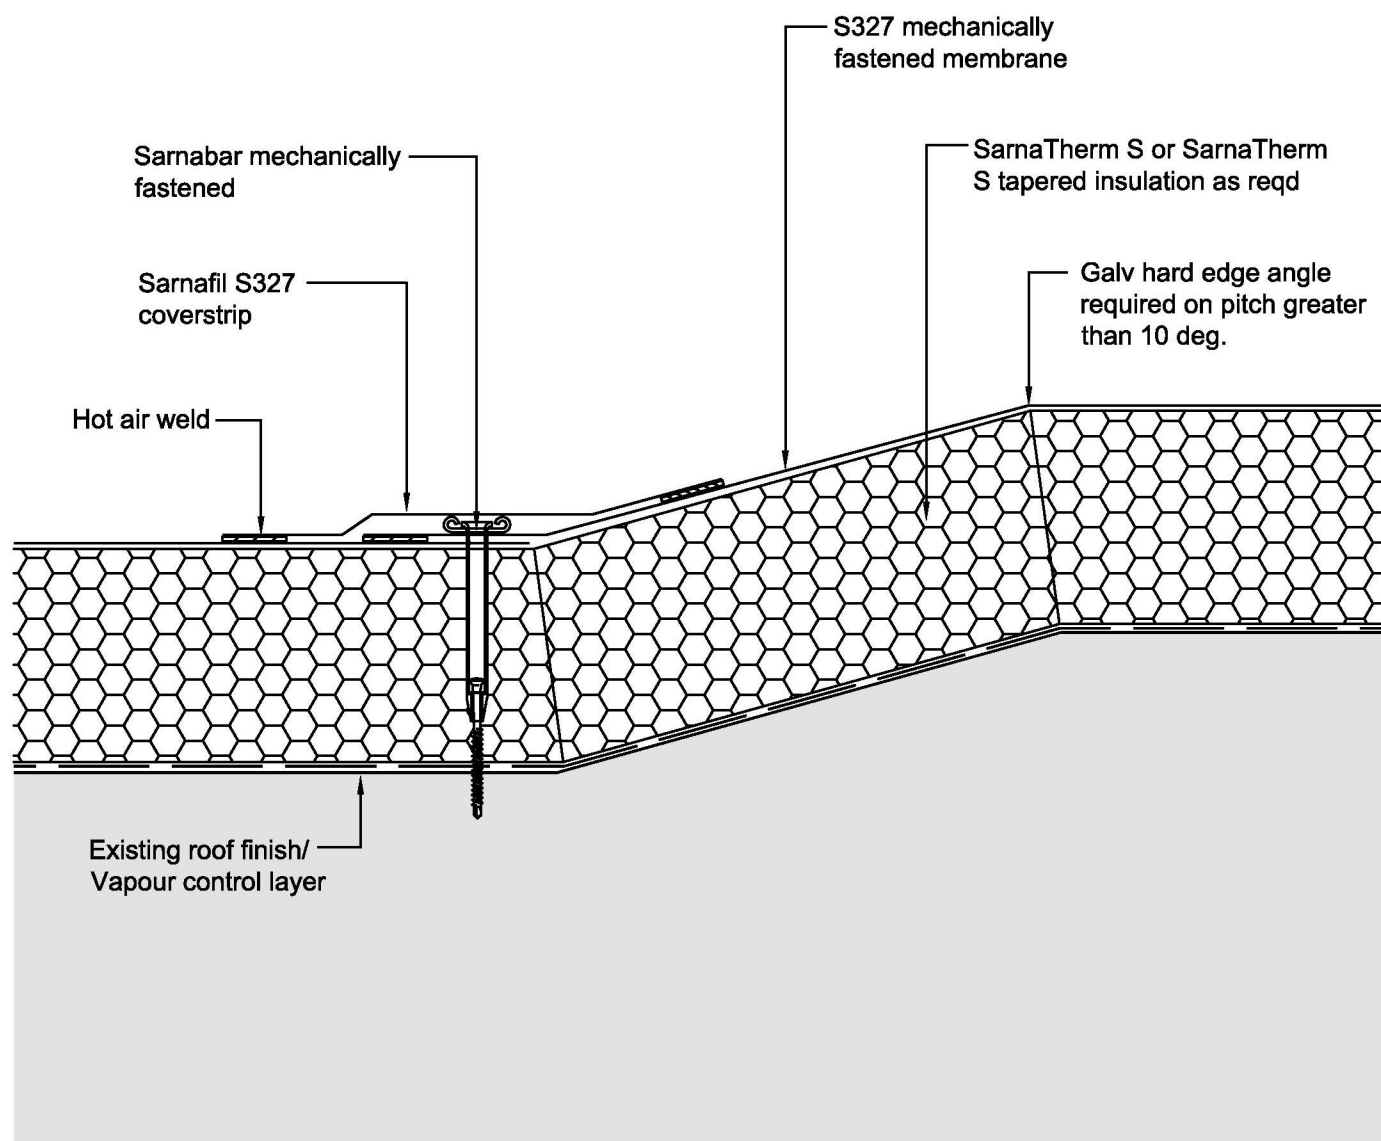

Sketch to be read in conjunction with written specification

Designed by HT	Checked by MB	Approved by - date	Drawing No. 8_B_2 REFURB	Date APRIL 2009	Scale NTS
<b>Sarnafil</b>					
Drawing Title <b>GUTTER DETAIL B</b>					
Project No.			Edition 0	Sheet	


7-A-2 REFURB

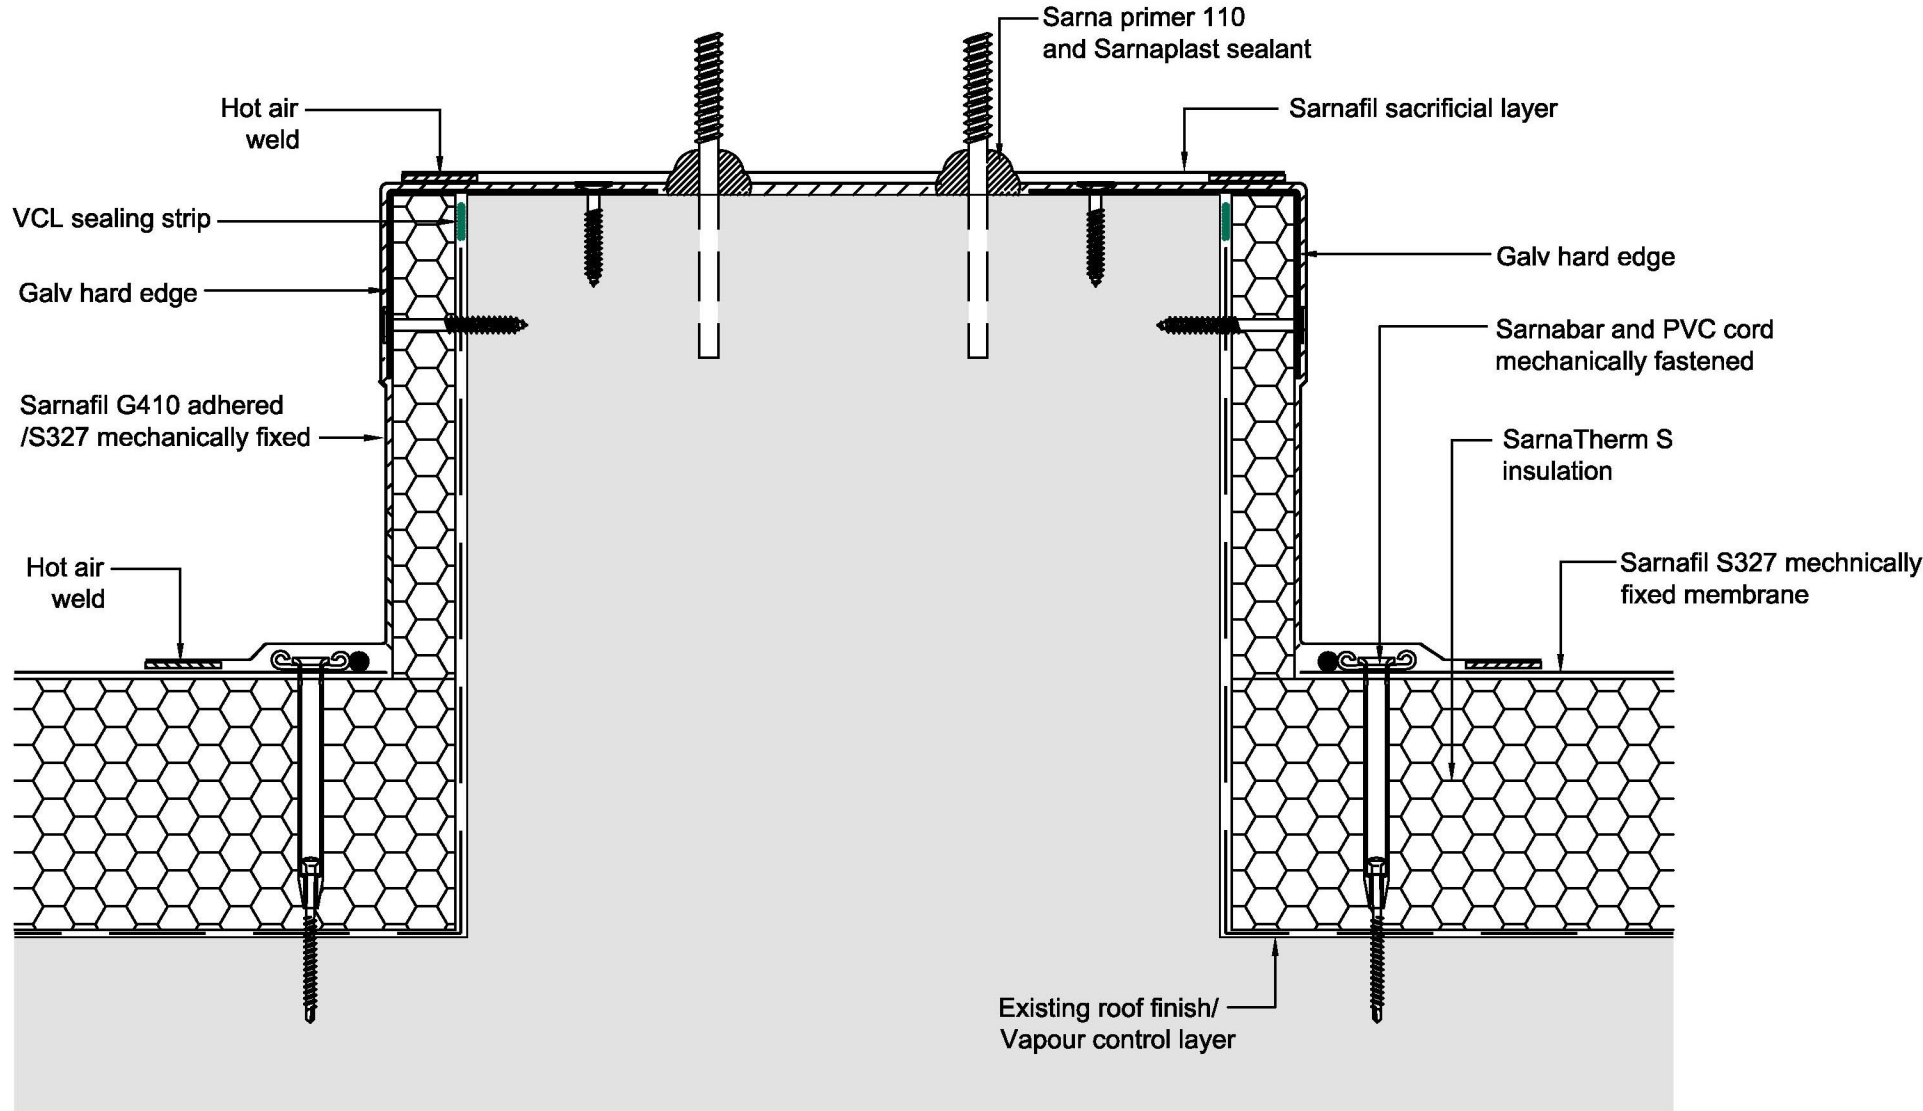

Sketch to be read in conjunction with written specification

Designed by HT	Checked by MB	Approved by - date	Drawing No. 7_A_2 REFURB	Date APRIL 2009	Scale NTS
<b>Sarnafil</b>					
Drawing Title <b>STRUCTURAL PENETRATION DETAIL A</b>					
Project No.			Edition 0	Sheet	


10-A-2 REFURB

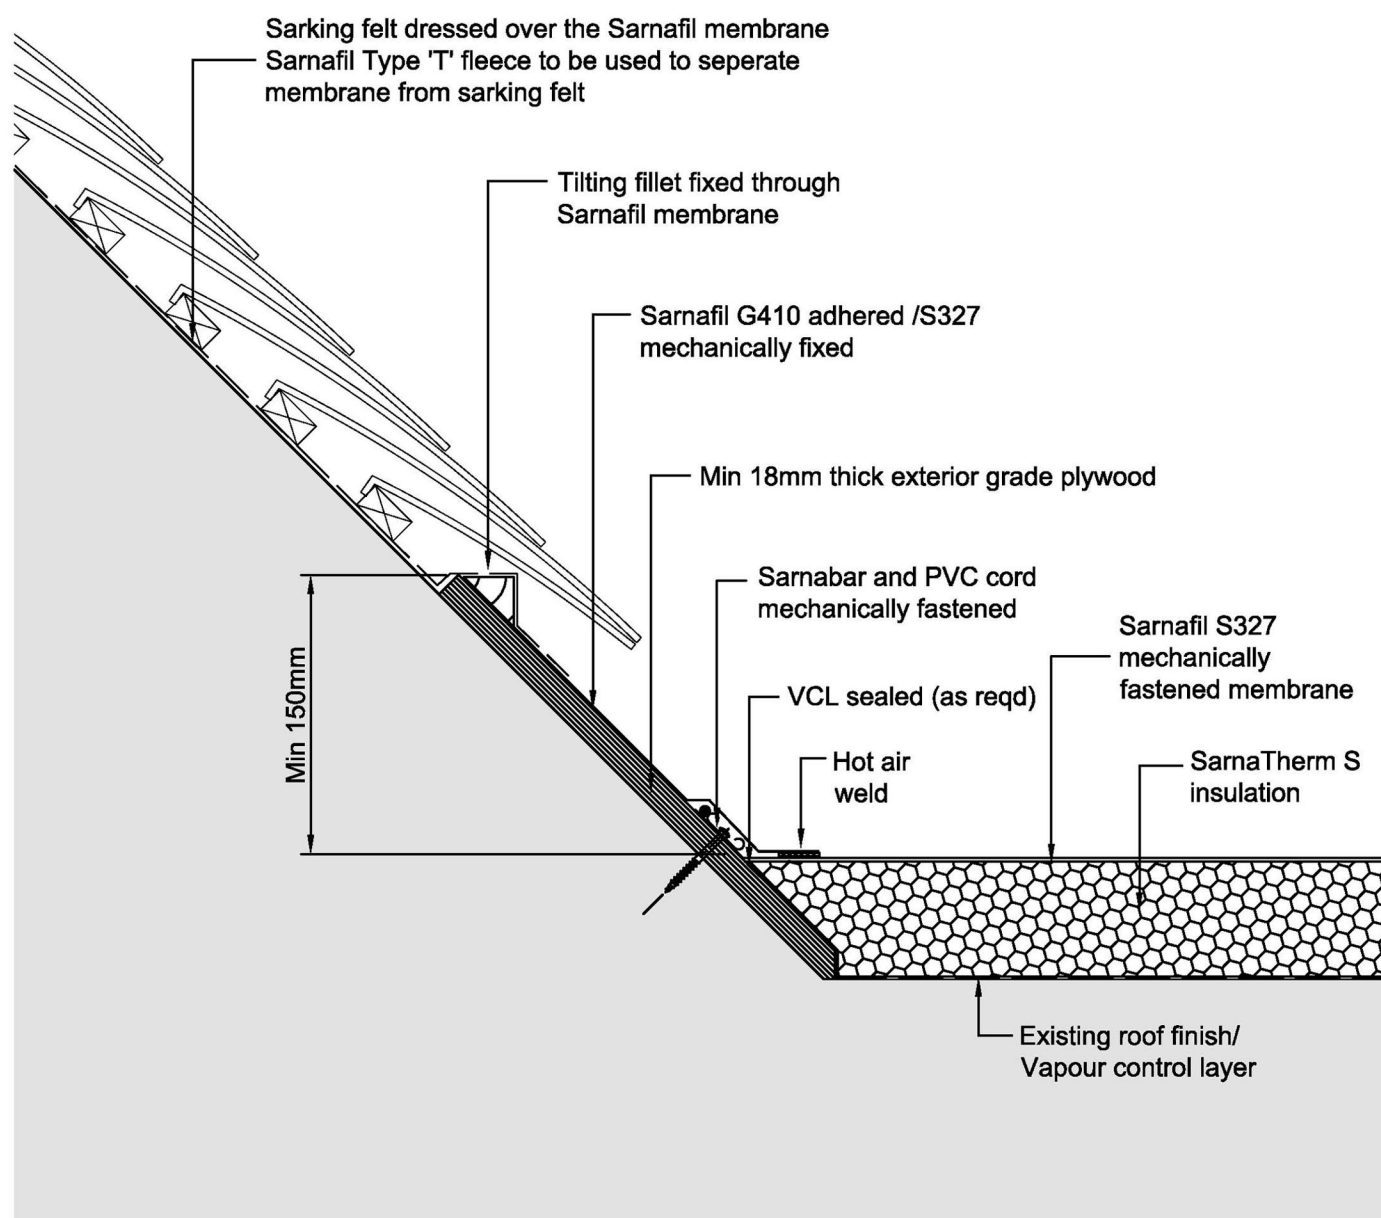

Sketch to be read in conjunction with written specification

Designed by HT	Checked by MB	Approved by - date	Drawing No. 10_A_2 REFURB	Date APRIL 2009	Scale NTS
<b>Sarnafil</b>					
Drawing Title <b>ABUTMENT WITH TILED ROOF DETAIL A</b>					
Project No.			Edition 0	Sheet	

11-E-2 REFURB

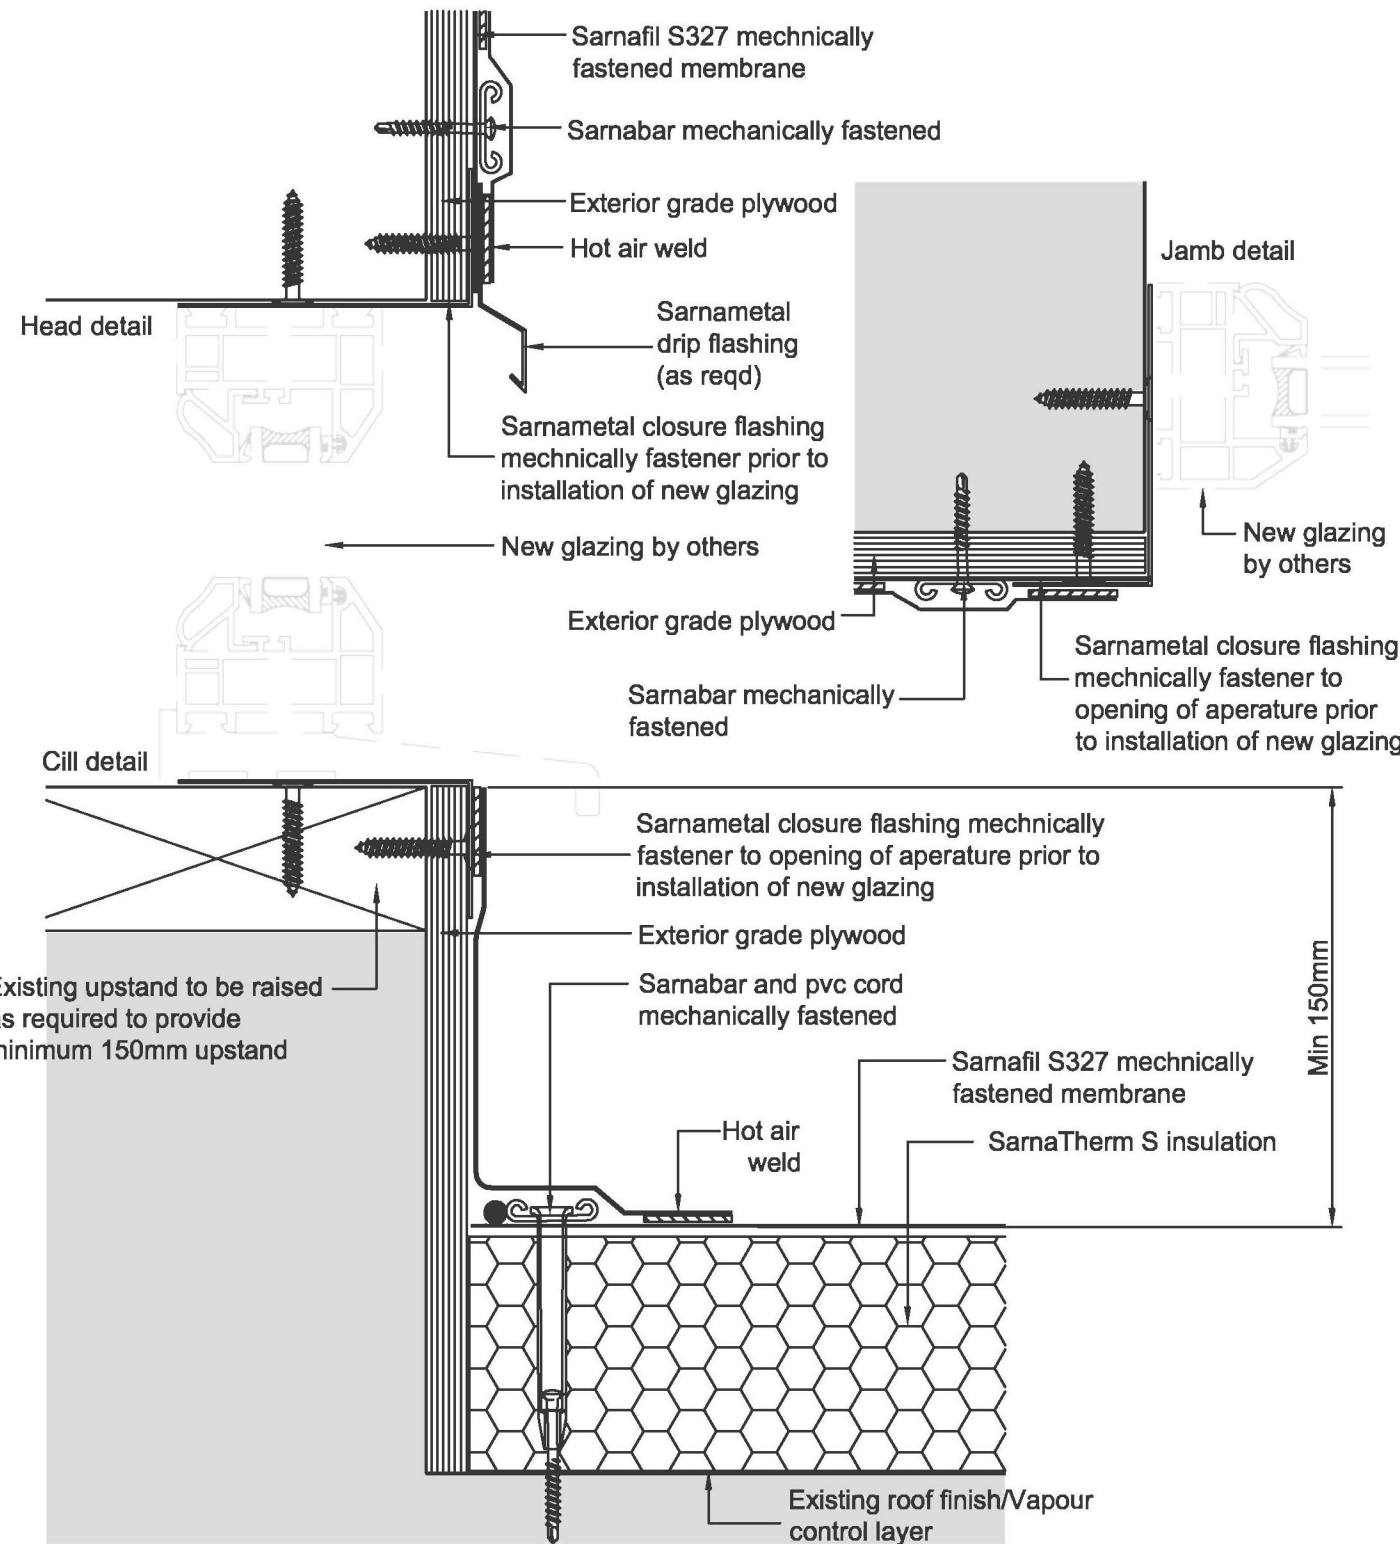

Sketch to be read in conjunction with written specification

Designed by HT	Checked by MB	Approved by - date	Drawing No. 11_E_2 REFURB	Date APRIL 2009	Scale NTS
<b>Sarnafil</b>					
Drawing Title <b>APERTURE OPENING DETAIL E</b>					
Project No.			Edition 0	Sheet	

A		Revision	
Date			
<div><b>SCOTT &amp; CO</b></div> <div>Chartered Surveyors and Historic Building Consultants, 3, Lemon Villas, Truro, Cornwall, TR1 2NX. Tel: 01872 263939 Fax: 01872 262299</div>			
Client The Royal Institution of Cornwall			
Project The Royal Cornwall Museum			
Drawing Title Sarnafil Details Sheet 1			
Scale NTS			
Drg. No. S: 714-21			
File No. 7377			
Designed by CGH		Drawn by CGH	
Date 16/12/13			
© This drawing is the Copyright of Scott & Company.			