
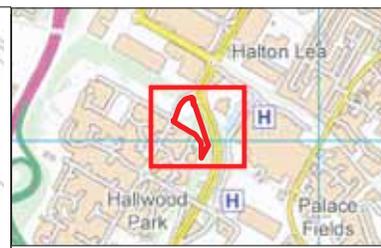


W1 Weed Control to footpath and hard standing  
 2 Weekly Cleanse and Inspect to footpath  
 4 Weekly Cleanse and Inspect to whole site except woodland  
 8 Weekly Cleanse and Inspect to semi mature woodland

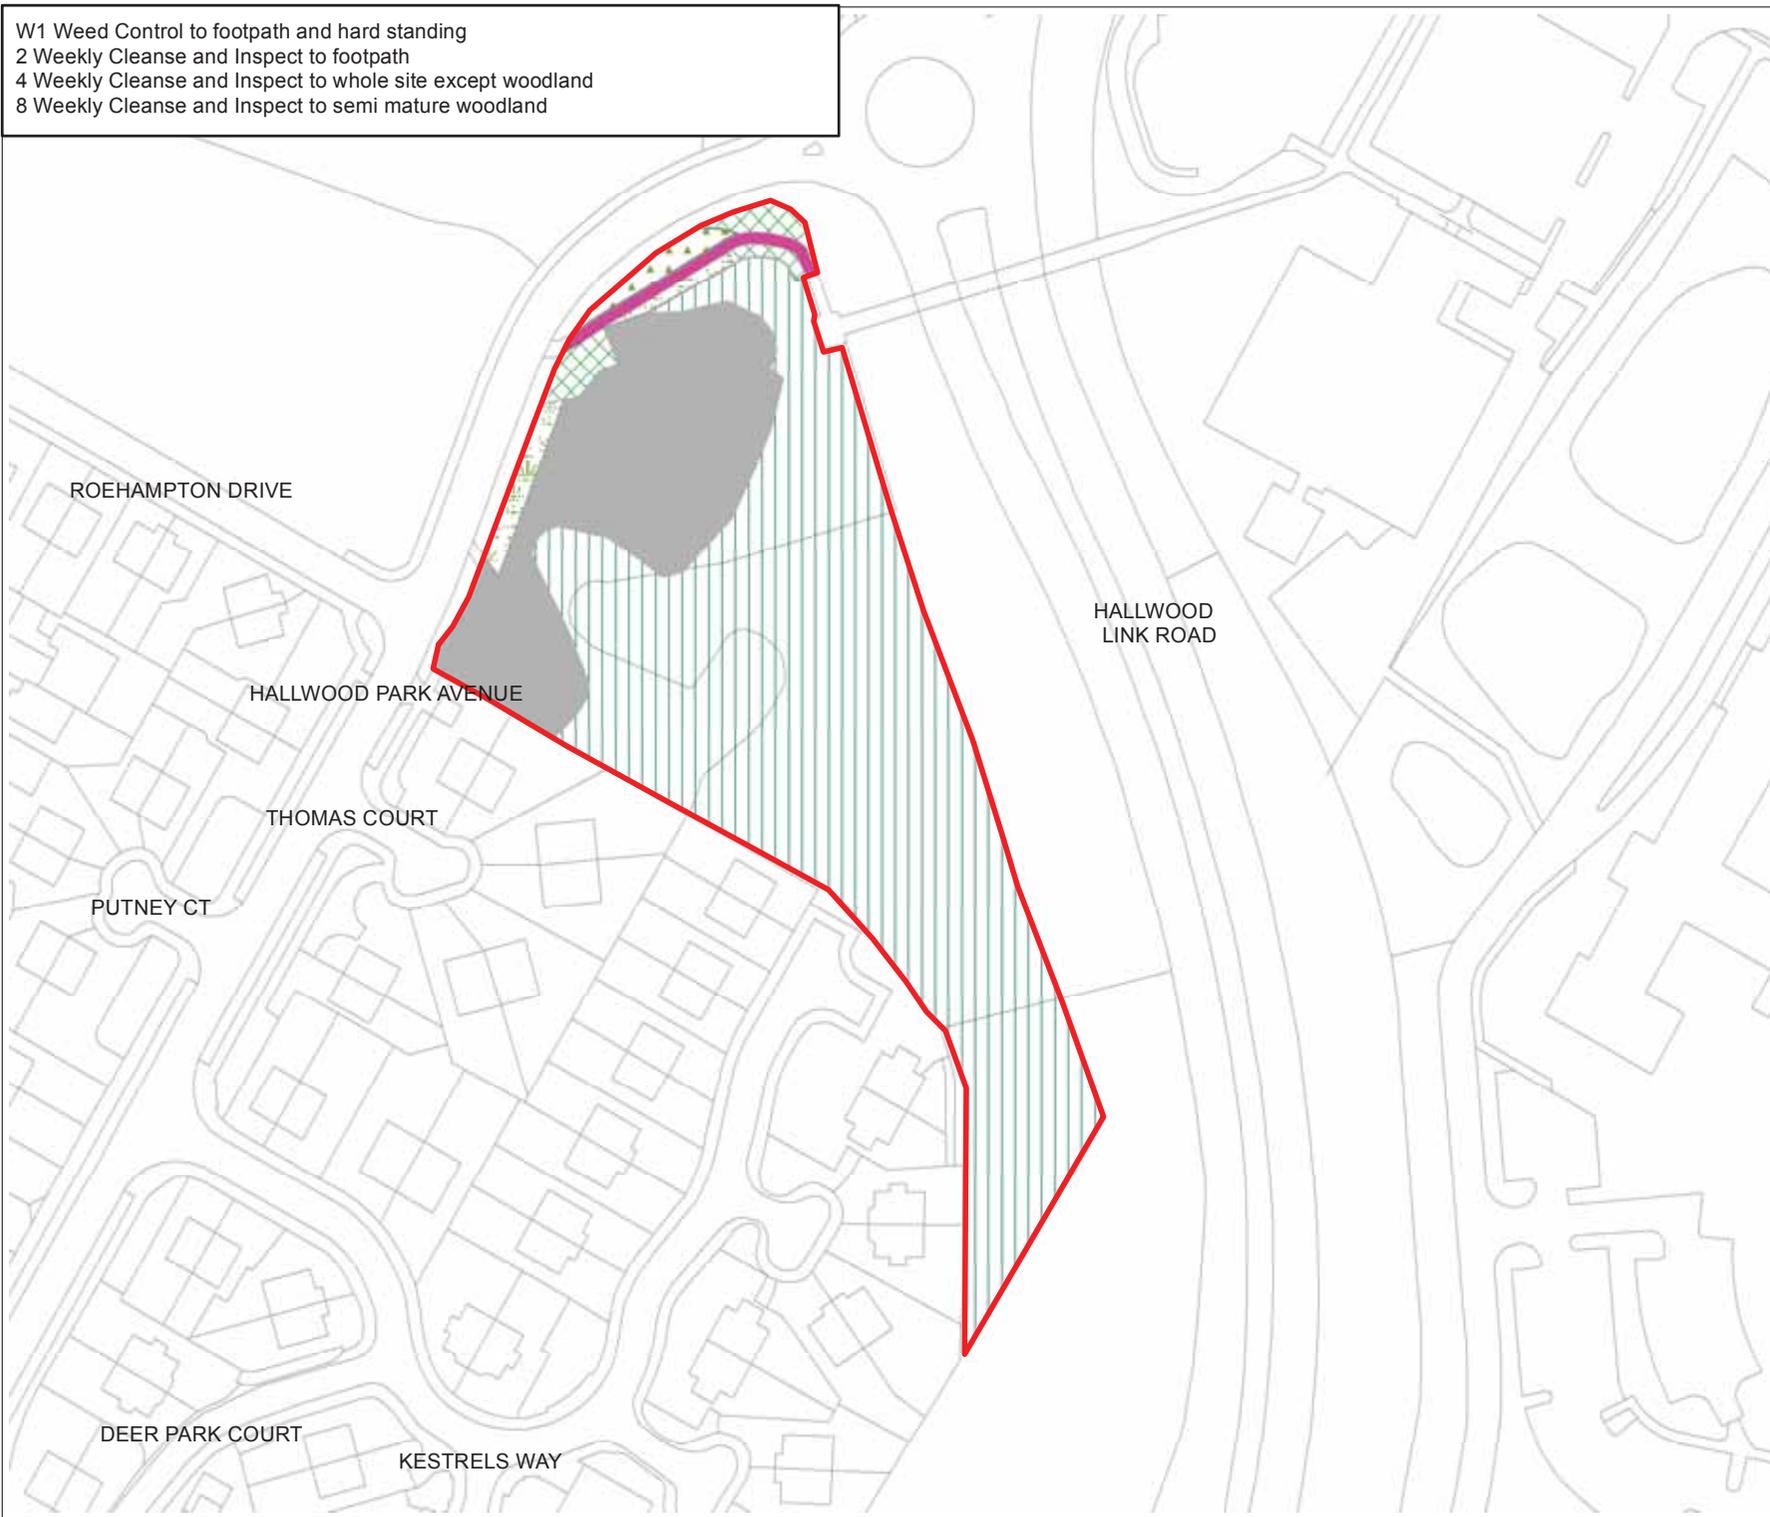

- Key**
-  HCA Leasehold Boundary
  -  G2 - Short Grass
  -  G3 - Rough Grass
  -  Footpath
  -  Hard Standing
  -  Structure Planting
  -  Semi Mature Woodland

Revision:	Drawn:	Checked:	Approved:	Date:

 Reproduced with permission of Ordnance Survey on behalf of Her Majesty's Stationery Office. Crown Copyright and database right 2014. All rights reserved. Ordnance Survey License Homes and Communities Agency 100024393

Project:	NL434 Runcorn LM & Cleansing 2015 – 2018			
Title:	RC1 Hallwood Link Road			
Drawing No:	G.NL434.001.01			
Scale:	1:1,250 @ A4	Date:	30/04/2015	
Drawn:	RM	Checked:	JC	Approved: SB

4 Weekly Cleanse and Inspect to whole site




- Key**
-  HCA Leasehold Boundary
  -  G3 - Rough Grass

Revision:	Drawn:	Checked:	Approved:	Date:

	Reproduced with permission of Ordnance Survey on behalf of Her Majesty's Stationery Office. Crown Copyright and database right 2014. All rights reserved. Ordnance Survey License Homes and Communities Agency 100024393
---	--

Project:	NL434			
	Runcorn LM & Cleansing 2015 – 2018			
Title:	RC3 Palacefields Avenue			
Drawing No:	G.NL434.001.02			
Scale:	1:1,250 @ A4	Date:	30/04/2015	
Drawn:	RM	Checked:	JC	Approved: SB

4 Weekly Cleanse and Inspect to whole site

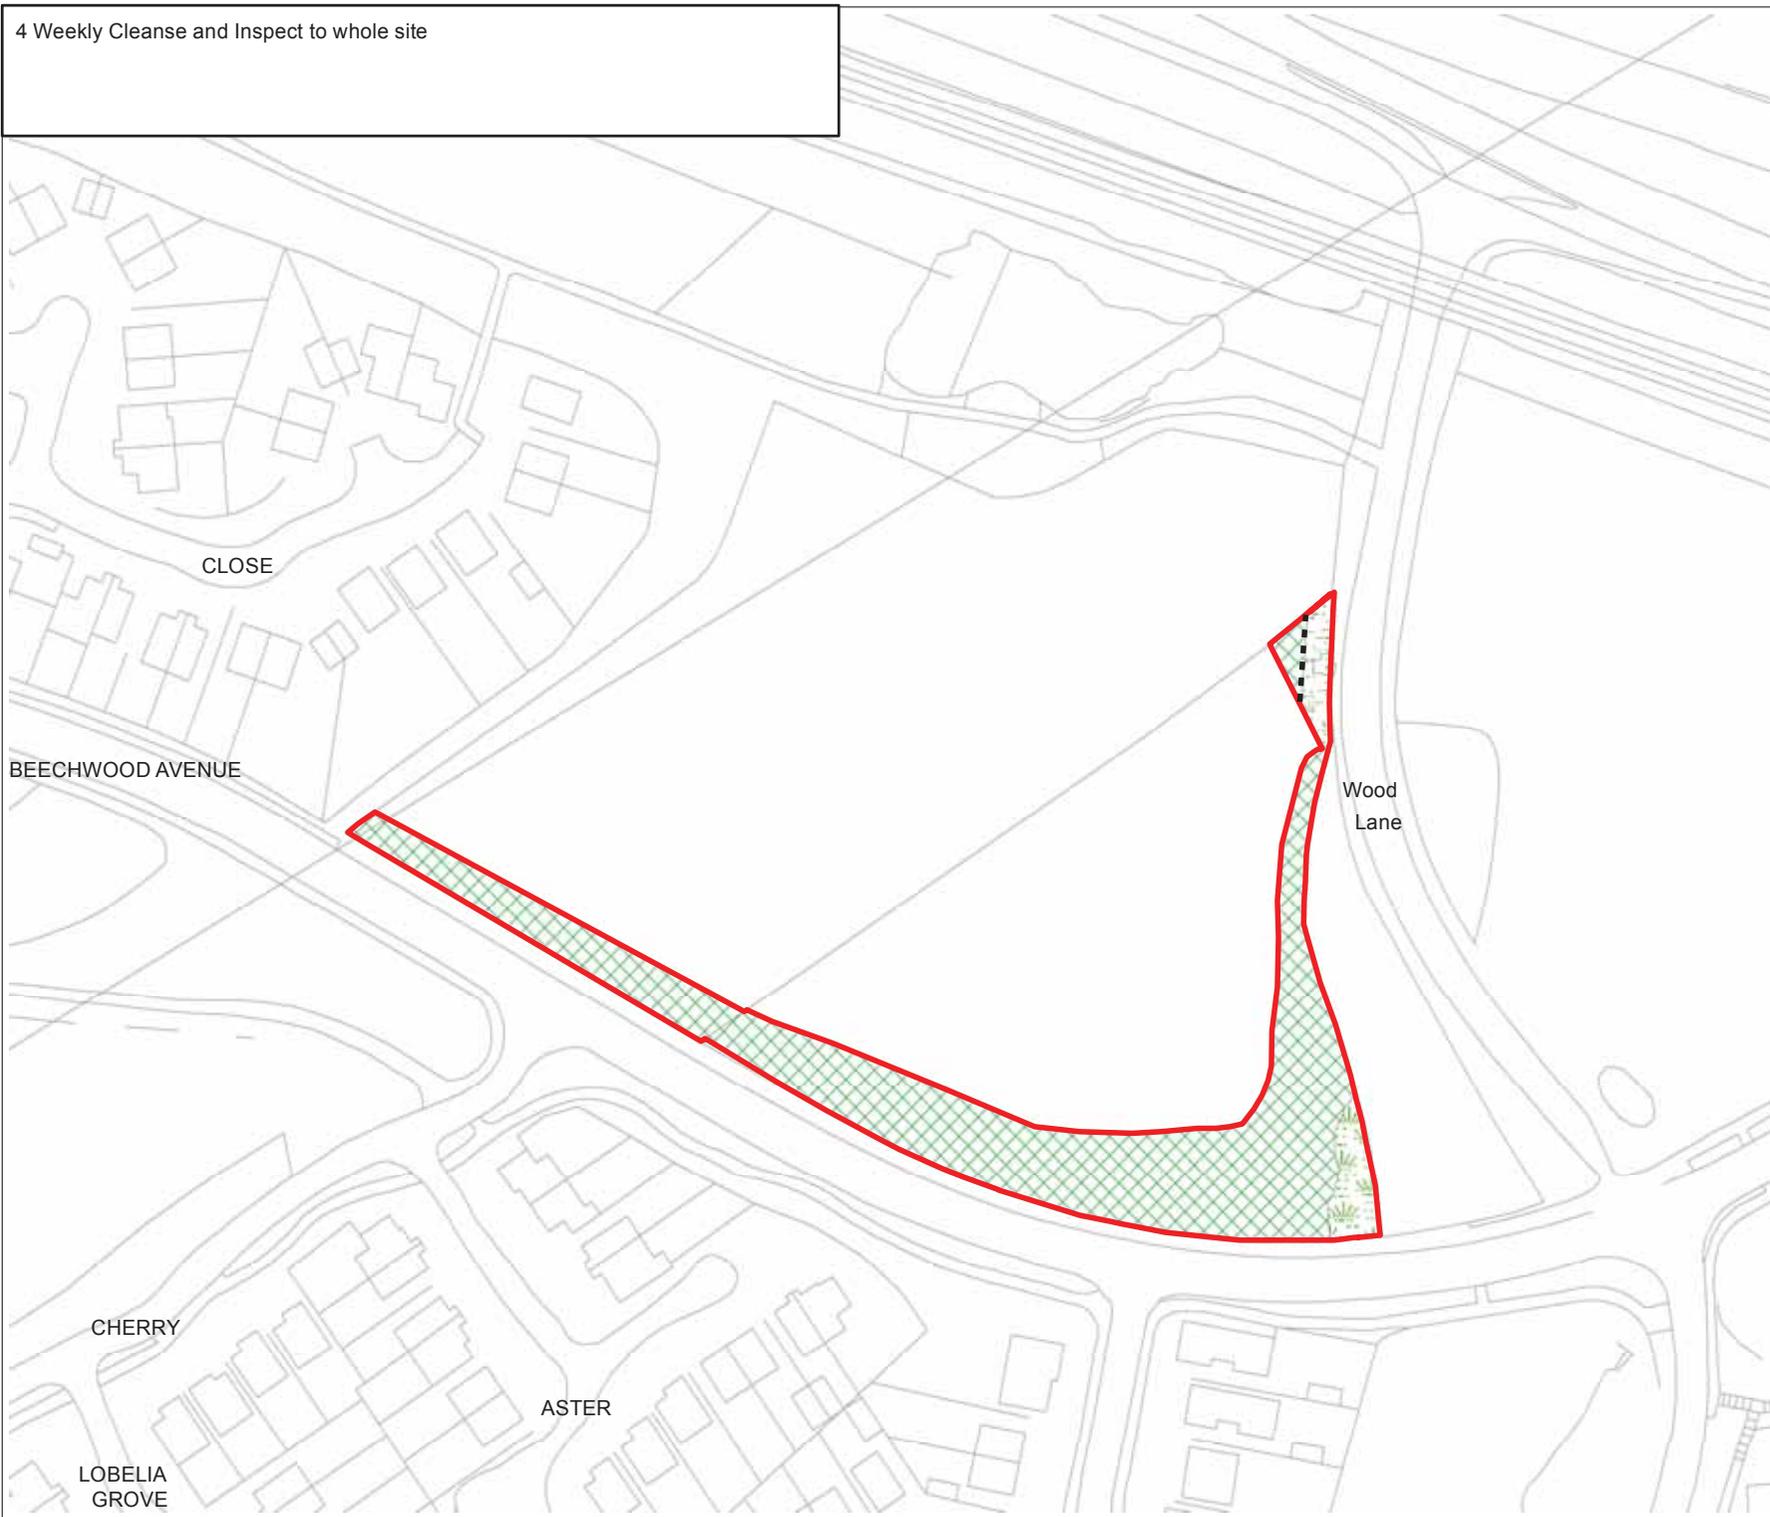

- Key**
-  HCA Leasehold Boundary
  -  Fence
  -  G2 - Short Grass
  -  Structure Planting

Revision:	Drawn:	Checked:	Approved:	Date:

	Reproduced with permission of Ordnance Survey on behalf of Her Majesty's Stationery Office. Crown Copyright and database right 2014. All rights reserved. Ordnance Survey License Homes and Communities Agency 100024393
---	--

Project:	NL434 Runcorn LM & Cleansing 2015 – 2018				
Title:	RC6 Land at Beechwood Avenue				
Drawing No:	G.NL434.001.03				
Scale:	1:1,250 @ A4	Date:	30/04/2015		
Drawn:	RM	Checked:	JC	Approved:	SB

4 Weekly Cleanse and Inspect to whole site

BLACKHEATH LANE



**Key**

- HCA Leasehold Boundary
- H2 - One Side and Top
- O1 - Ornamental Shrub and Ground Cover Pruning
- Hard Standing

EVENWOOD CLOSE

BLACKHEATH LANE





Revision:	Drawn:	Checked:	Approved:	Date:

	Reproduced with permission of Ordnance Survey on behalf of Her Majesty's Stationery Office. Crown Copyright and database right 2014. All rights reserved. Ordnance Survey License Homes and Communities Agency 100024393
---	--

Project: NL434	
Runcorn LM & Cleansing 2015 – 2018	
Title: RC9	
Land at entrance to Sandymoor	
Drawing No: G.NL434.001.04	
Scale: 1:1,000 @ A4	Date: 30/04/2015
Drawn: RM	Checked: JC
Approved: SB	

W1 Weed Control to footpath  
 2 Weekly Cleanse and Inspect to footpath  
 4 Weekly Cleanse and Inspect to rest of site

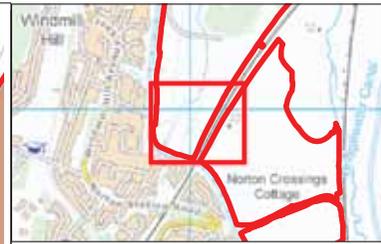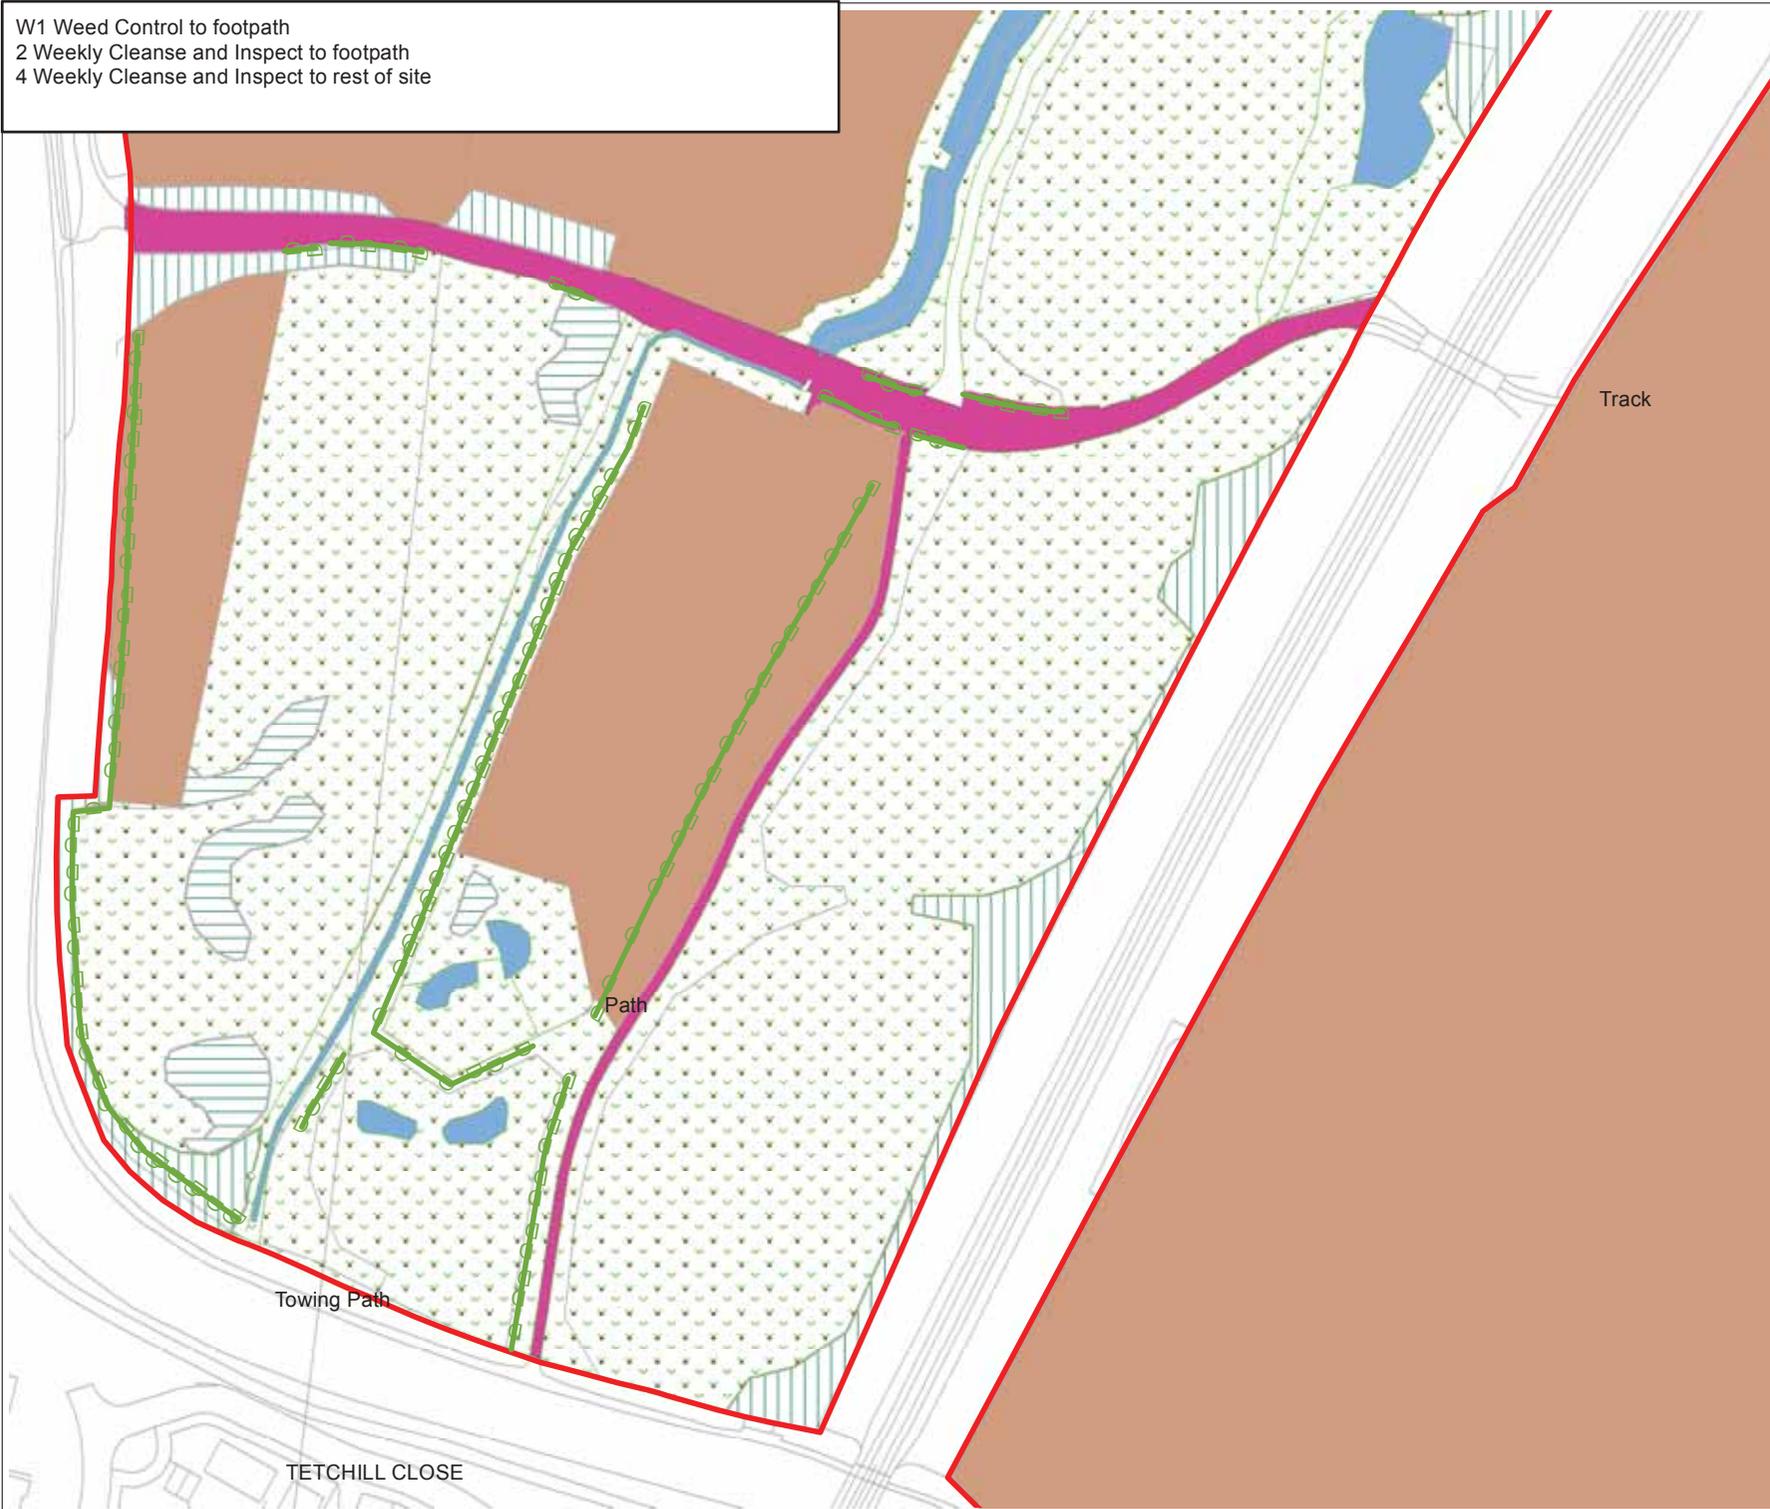



- Key**
- HCA Leasehold Boundary
  - H2 - One Side and Top
  - G6 - Wildflower and Conservation Area
  - Footpath
  - Other Tenants
  - Scrub
  - Waterbody
  - Semi Mature Woodland

Revision:	Drawn:	Checked:	Approved:	Date:

	<small>Reproduced with permission of Ordnance Survey on behalf of Her Majesty's Stationery Office. Crown Copyright and database right 2014. All rights reserved. Ordnance Survey License Homes and Communities Agency 100024393</small>
---	---

Project:	NL434 Runcom LM & Cleansing 2015 – 2018		
Title:	RC10 Sandymoor South		
Drawing No.:	G.NL434.001.05		
Scale:	1:1,500 @ A4	Date:	30/04/2015
Drawn:	RM	Checked:	JC
Approved:	SB		

W1 Weed Control to footpath and hardstanding  
 4 Weekly Cleanse and Inspect to whole site excluding woodland and other tenants  
 8 Weekly Cleanse and Inspect to semi mature woodland

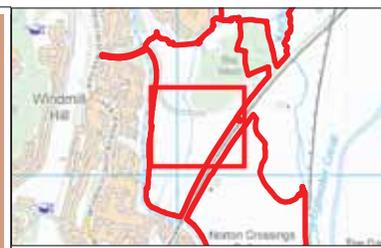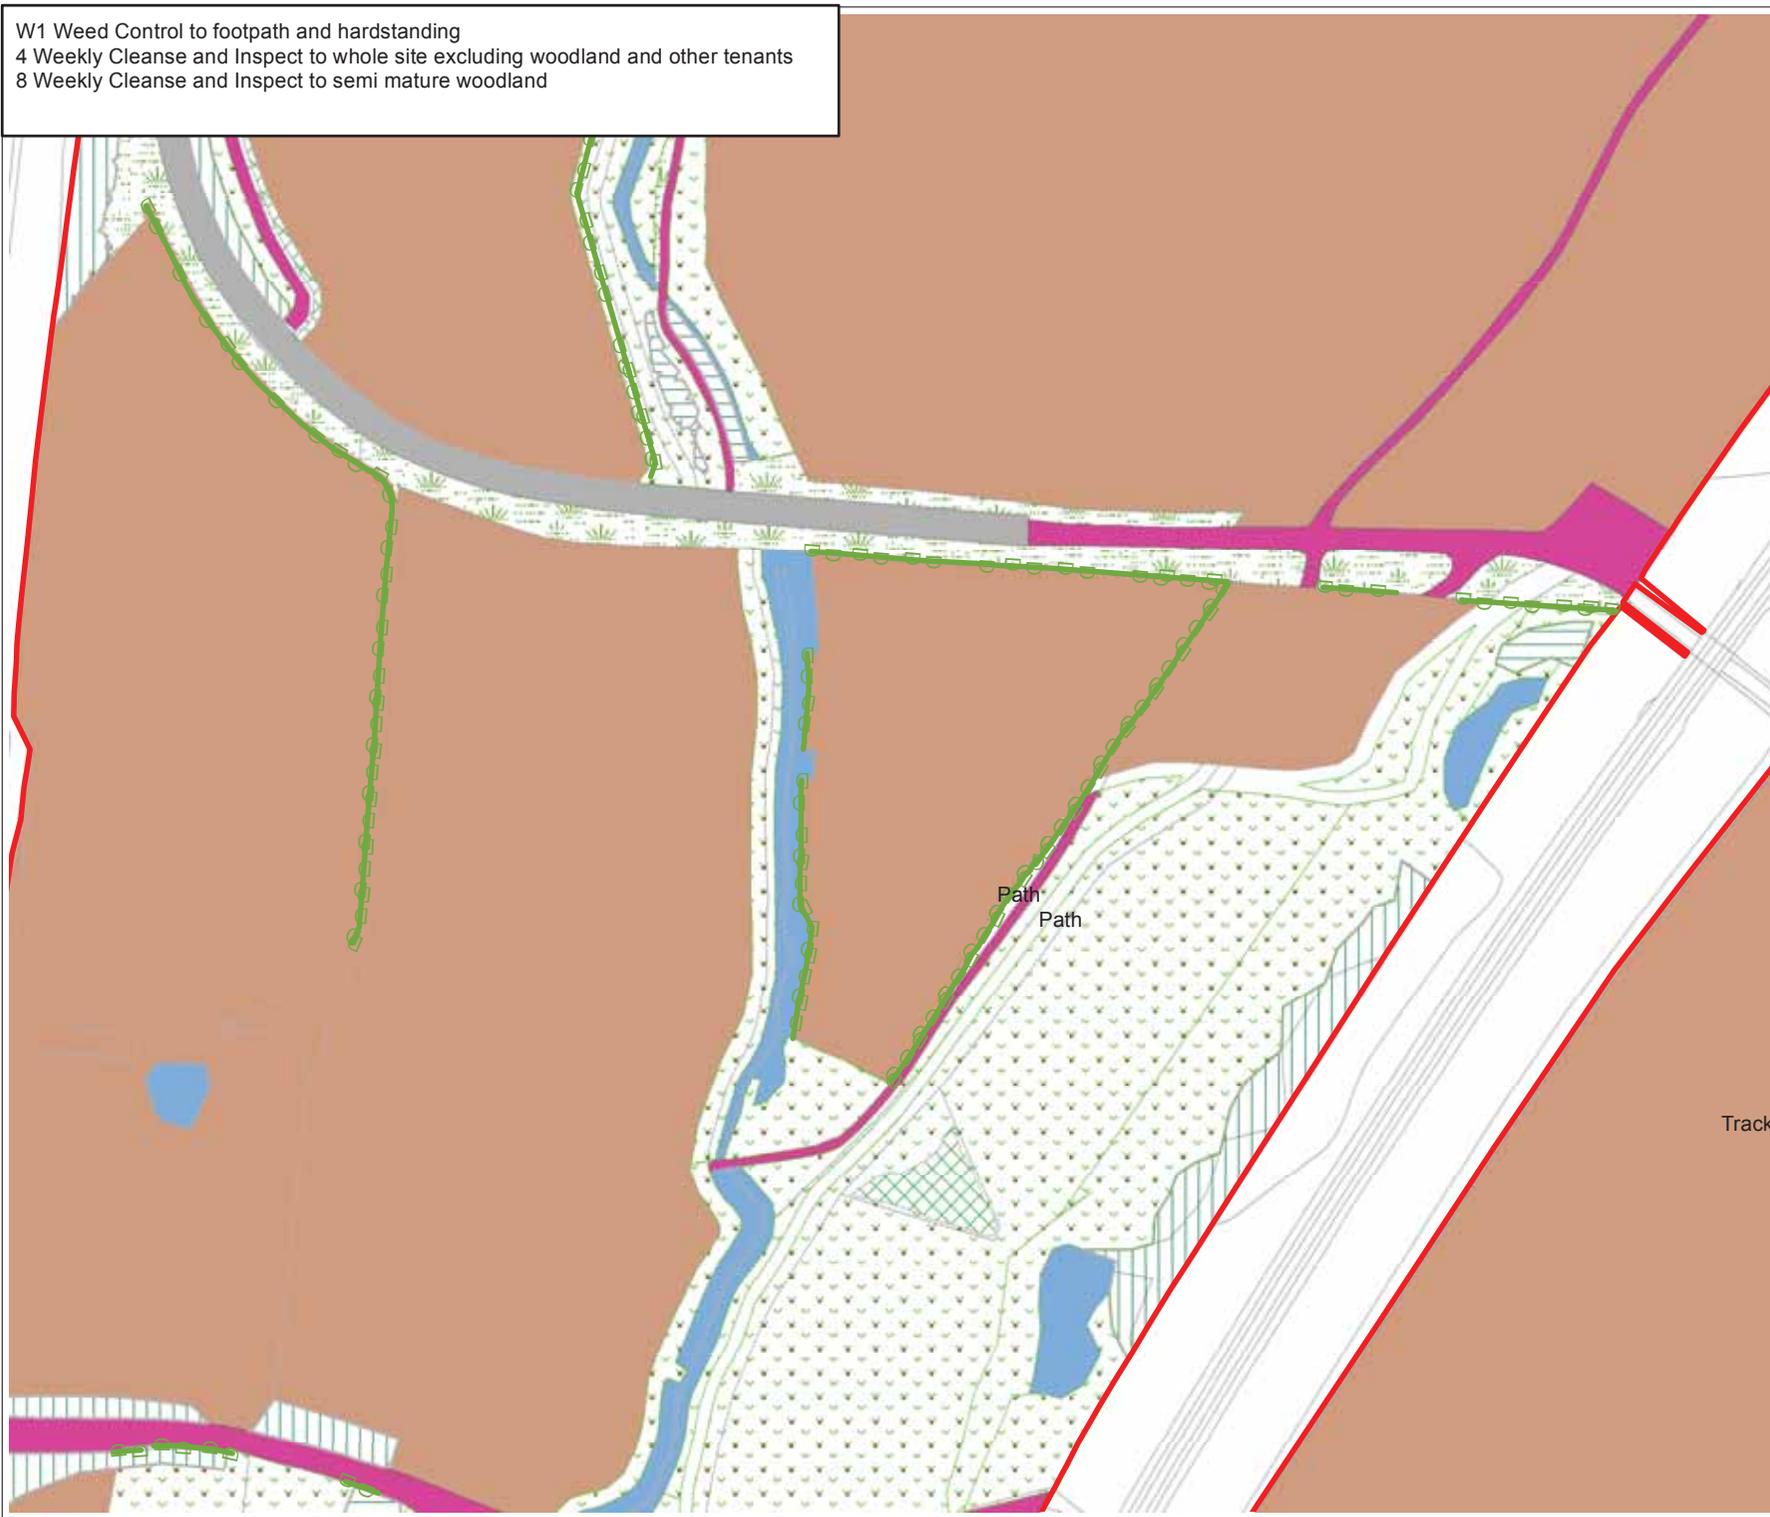

**Key**

- HCA Leasehold Boundary
- H2 - One Side and Top
- G2 - Short Grass
- G6 - Wildflower and Conservation Area
- Footpath
- Hard Standing
- Other Tenants
- Scrub
- Structure Planting
- Waterbody
- Semi Mature Woodland

Track

Revision:	Drawn:	Checked:	Approved:	Date:



Reproduced with permission of Ordnance Survey on behalf of Her Majesty's Stationery Office. Crown Copyright and database right 2014. All rights reserved. Ordnance Survey License Homes and Communities Agency 100024393

Project: NL434  
 Runcorn LM & Cleansing 2015 – 2018


Title: RC10  
 Sandymoor South

Drawing No: G.NL434.001.06

Scale: 1:1,750 @ A4 Date: 30/04/2015

Drawn: RM Checked: JC Approved: SB

W1 Weed Control to footpath and hard standing  
 2 Weekly Cleanse and Inspect to footpaths  
 4 Weekly Cleanse and Inspect to whole site except other tenants

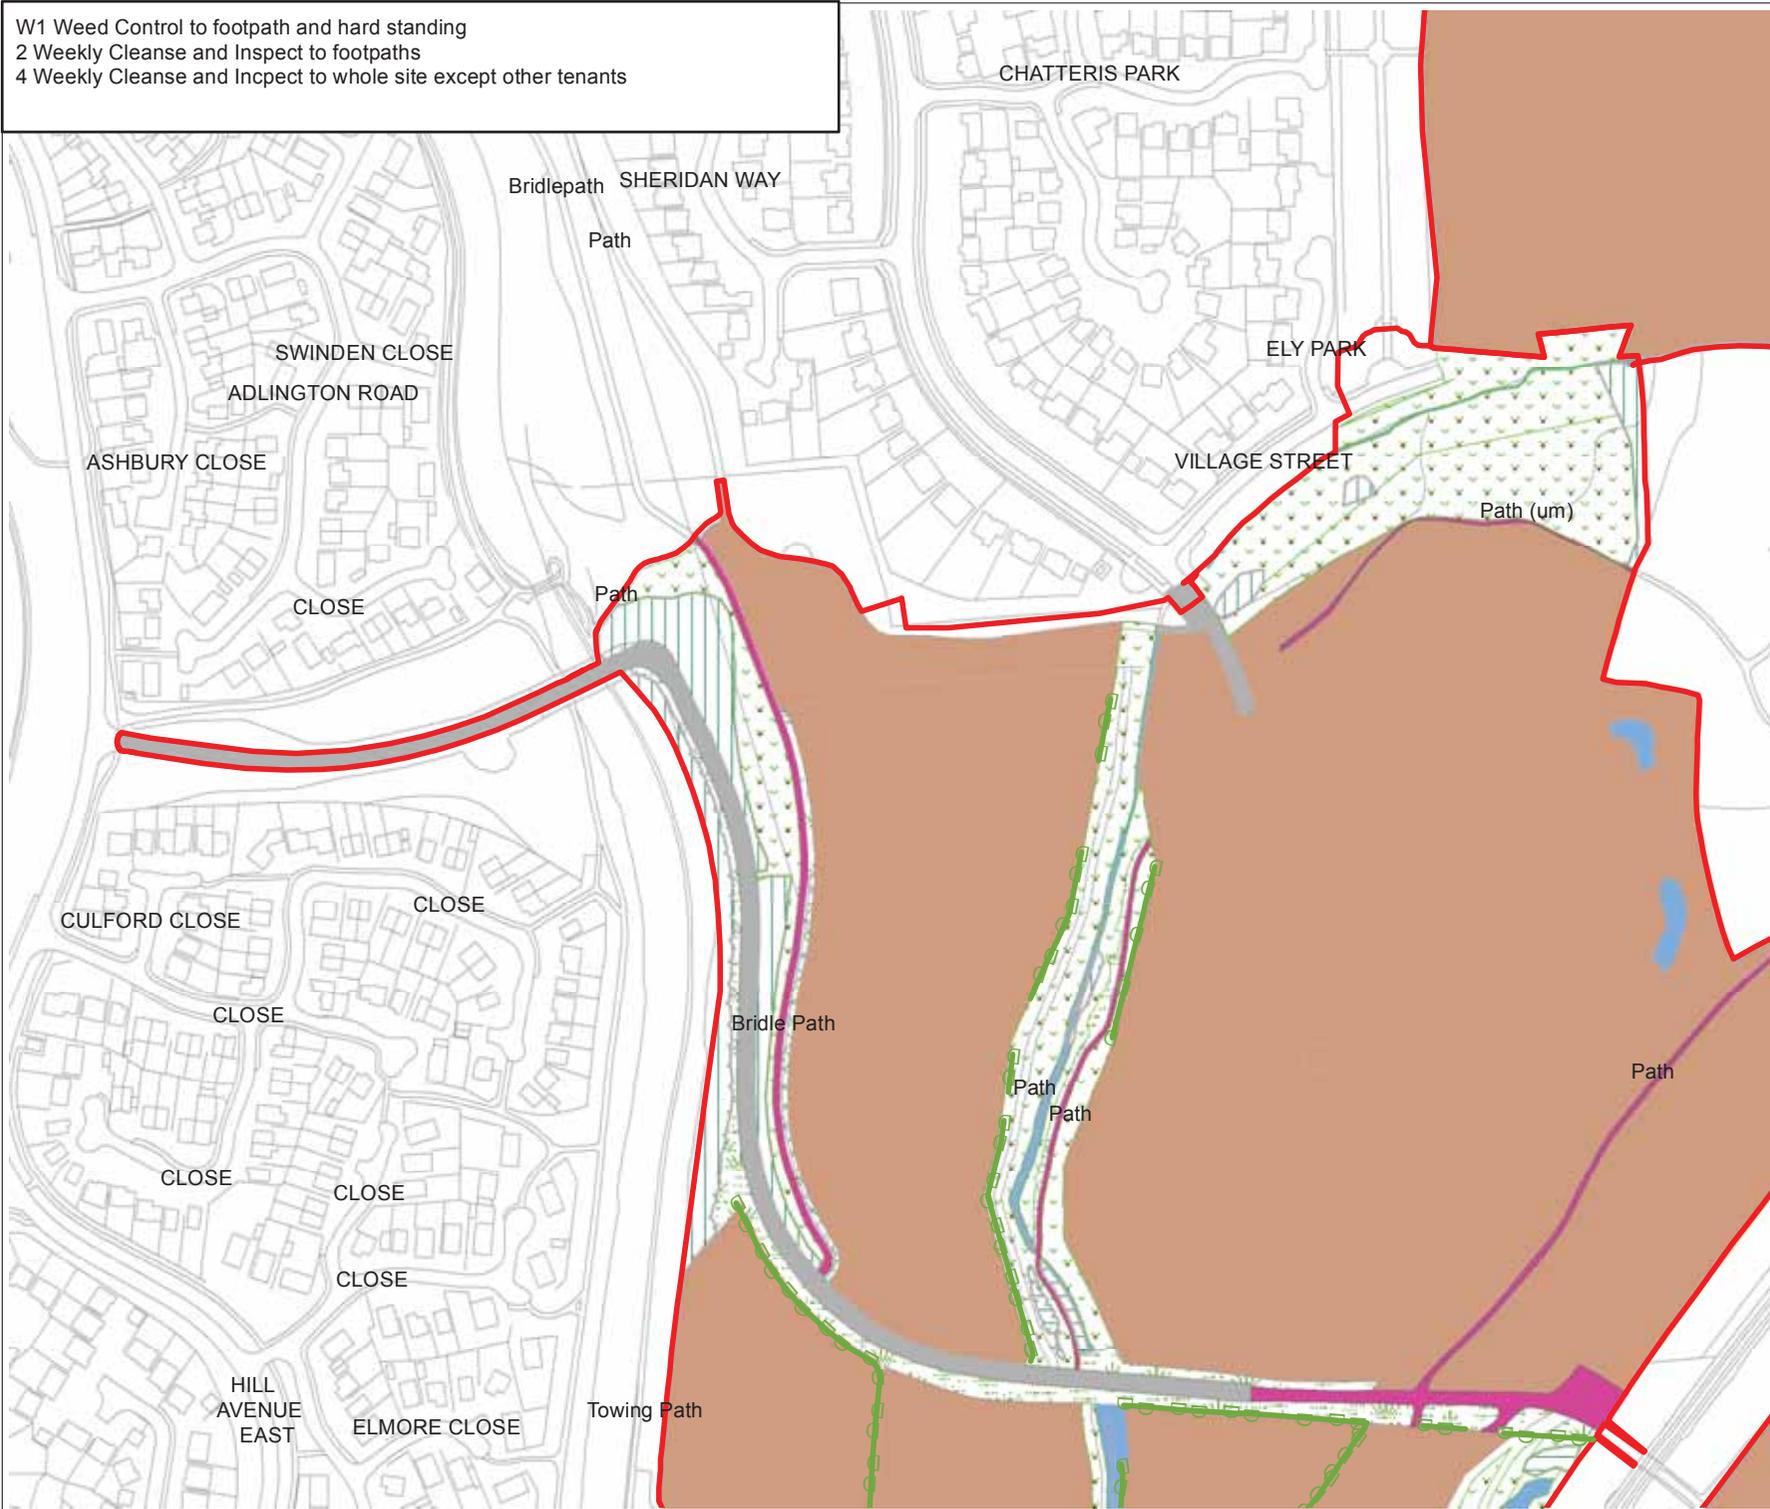

**Key**


- HCA Leasehold Boundary
- H2 - One Side and Top
- G2 - Short Grass
- G6 - Wildflower and Conservation Area
- Footpath
- Hard Standing
- Other Tenants
- Scrub
- Structure Planting
- Waterbody
- Semi Mature Woodland

Revision:	Drawn:	Checked:	Approved:	Date:

Reproduced with permission of Ordnance Survey on behalf of Her Majesty's Stationery Office. Crown Copyright and database right 2014. All rights reserved. Ordnance Survey License Homes and Communities Agency 100024393

Project:	NL434 Runcorn LM & Cleansing 2015 – 2018			
Title:	RC10 Sandymoor South			
Drawing No.:	G.NL434.001.07			
Scale:	1:3,000 @ A4	Date:	30/04/2015	
Drawn:	RM	Checked:	JC	Approved: SB

4 Weekly Cleanse and Inspect to whole site excluding woodland  
 8 Weekly Cleanse and Inspect to semi mature woodland

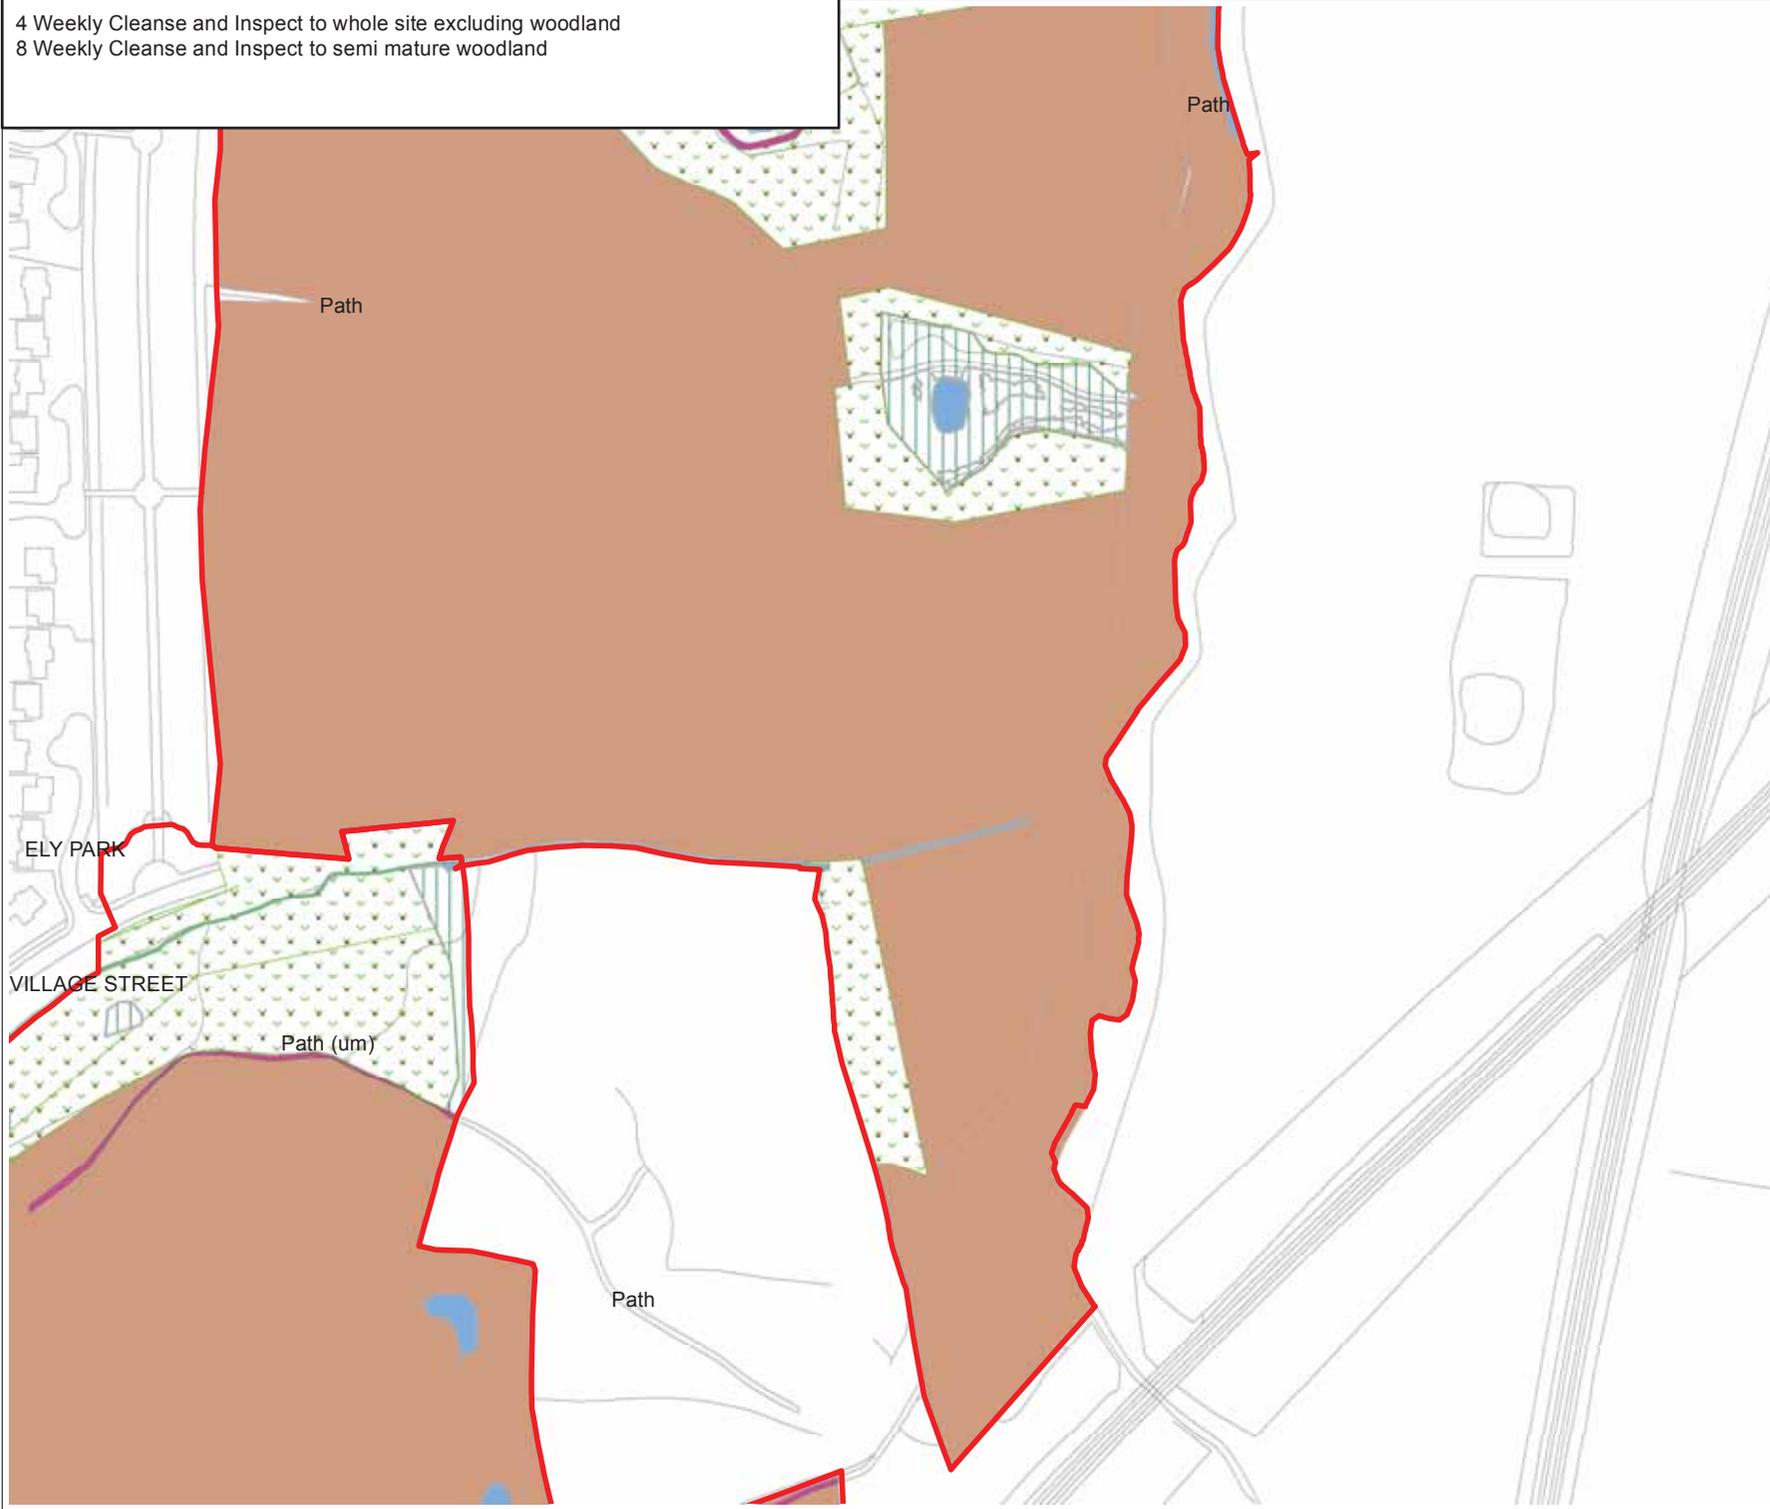


- Key**
- HCA Leasehold Boundary
  - G6 - Wildflower and Conservation Area
  - Footpath
  - Other Tenants
  - Waterbody
  - Semi Mature Woodland

Revision:	Drawn:	Checked:	Approved:	Date:

	<small>Reproduced with permission of Ordnance Survey on behalf of Her Majesty's Stationery Office. Crown Copyright and database right 2014. All rights reserved. Ordnance Survey License Homes and Communities Agency 100024393</small>
---	---

Project: NL434	
Runcorn LM & Cleansing 2015 – 2018	
Title: RC11 Sandymoor Central	
Drawing No: G.NL434.001.08	
Scale: 1:2,500 @ A4	Date: 30/04/2015
Drawn: RM	Checked: JC
Approved: SB	

W1 Weed Control to footpaths and hard standing  
 2 Weekly Cleanse and Inspect to footpaths  
 4 Weekly Cleanse and Inspect to rest of site

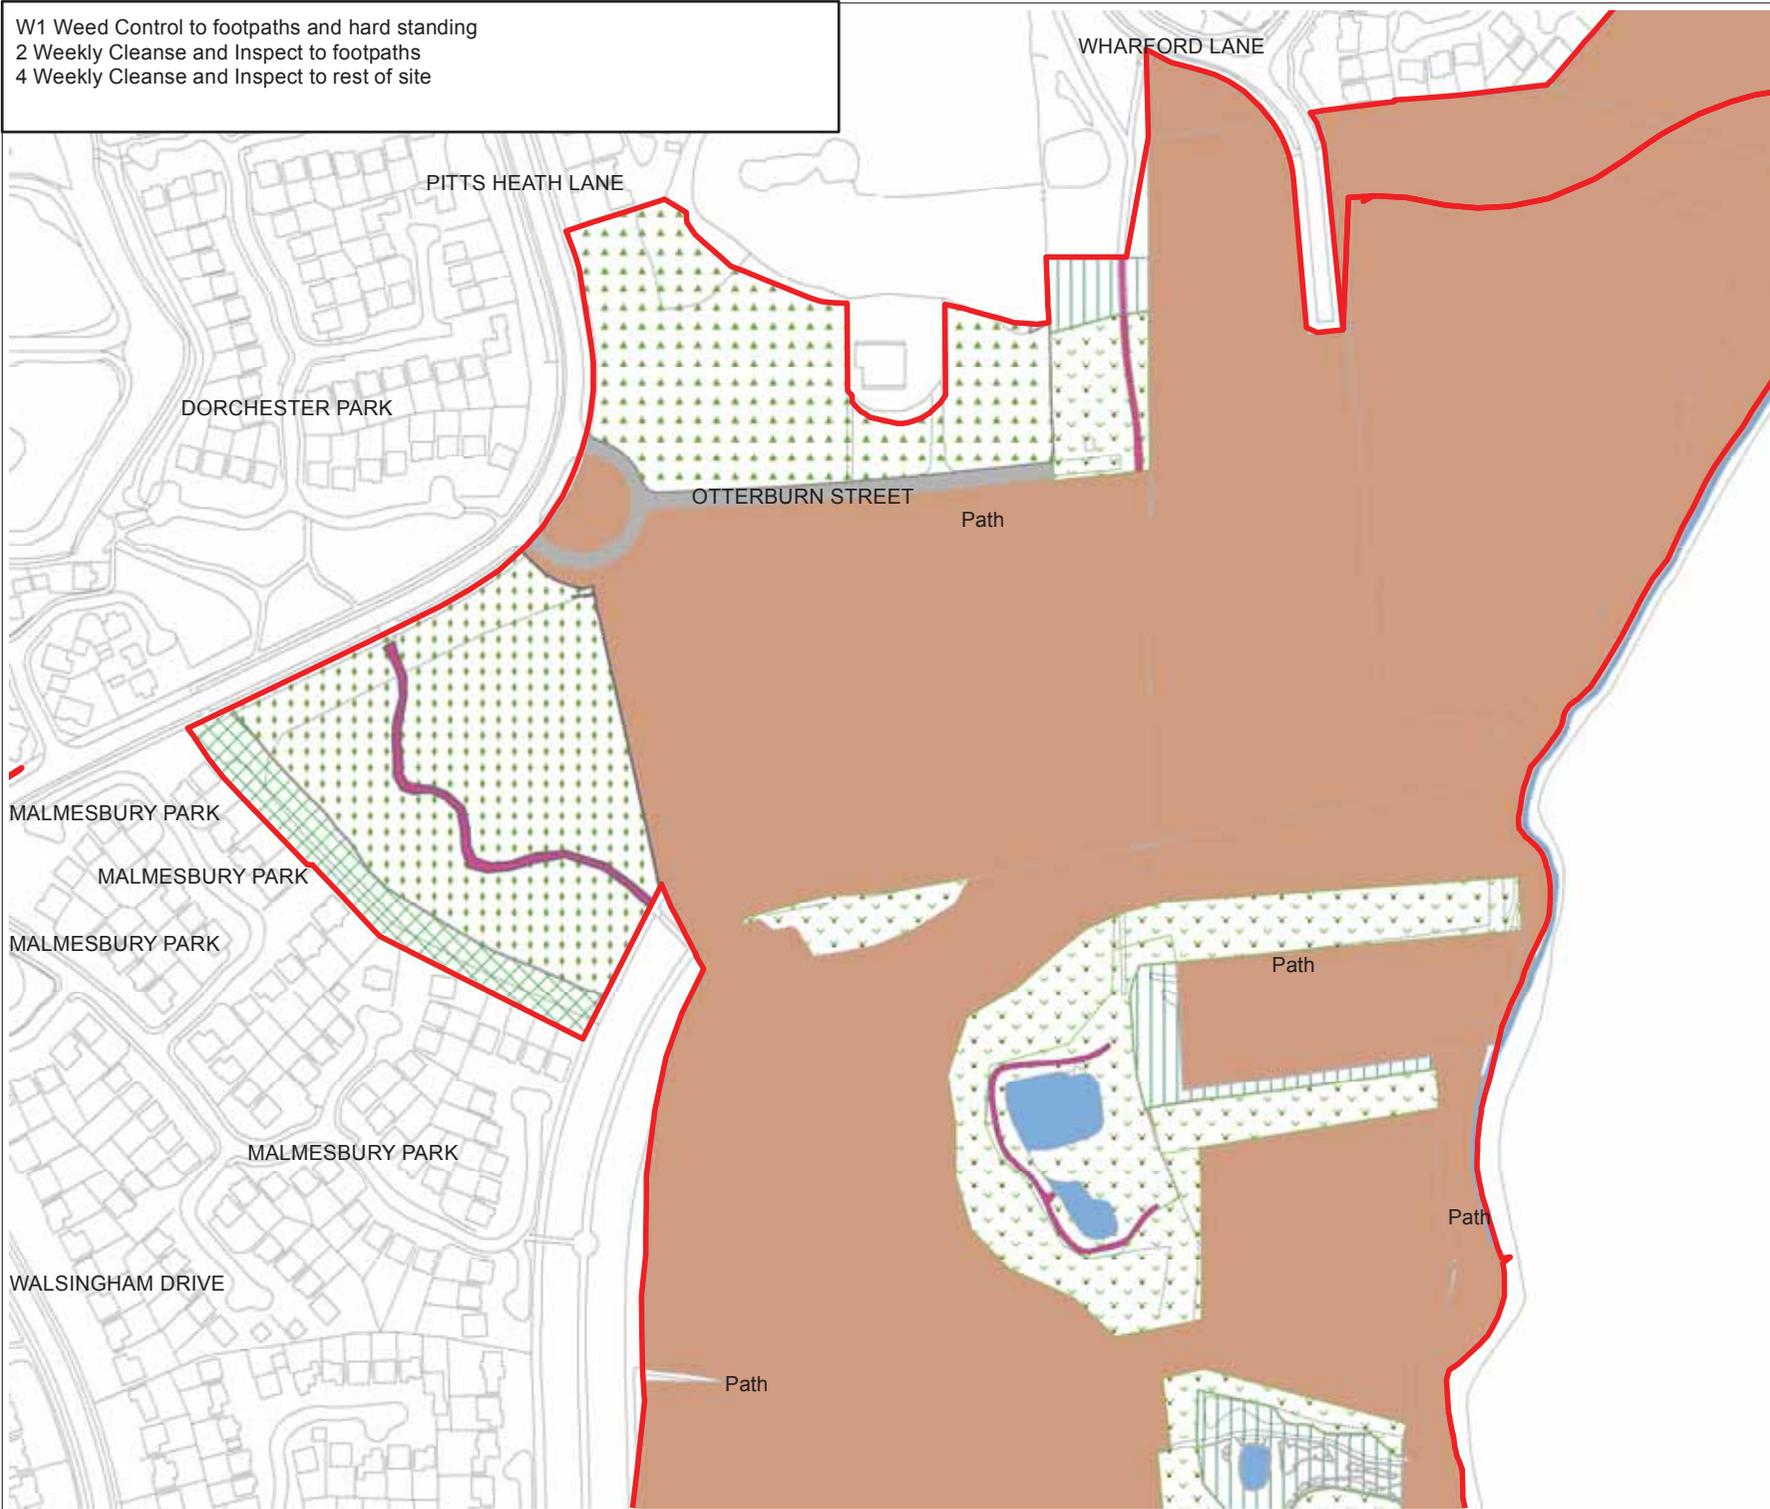


- Key**
- HCA Leasehold Boundary
  - G3 - Rough Grass
  - x x x G4 A - Long Grass - 1 Cut
  - . . . G6 - Wildflower and Conservation Area
  - Footpath
  - Hard Standing
  - Other Tenants
  - x x x Structure Planting
  - Waterbody
  - | | | Semi Mature Woodland

Revision:	Drawn:	Checked:	Approved:	Date:

	Reproduced with permission of Ordnance Survey on behalf of Her Majesty's Stationery Office. Crown Copyright and database right 2014. All rights reserved. Ordnance Survey License Homes and Communities Agency 100024393
---	--

Project:	NL434 Runcorn LM & Cleansing 2015 – 2018			
Title:	RC11 Sandymoor Central			
Drawing No.:	G.NL434.001.09			
Scale:	1:3,000 @ A4	Date:	30/04/2015	
Drawn:	RM	Checked:	JC	Approved: SB

4 Weekly Cleanse and Inspect to whole site except other tenants

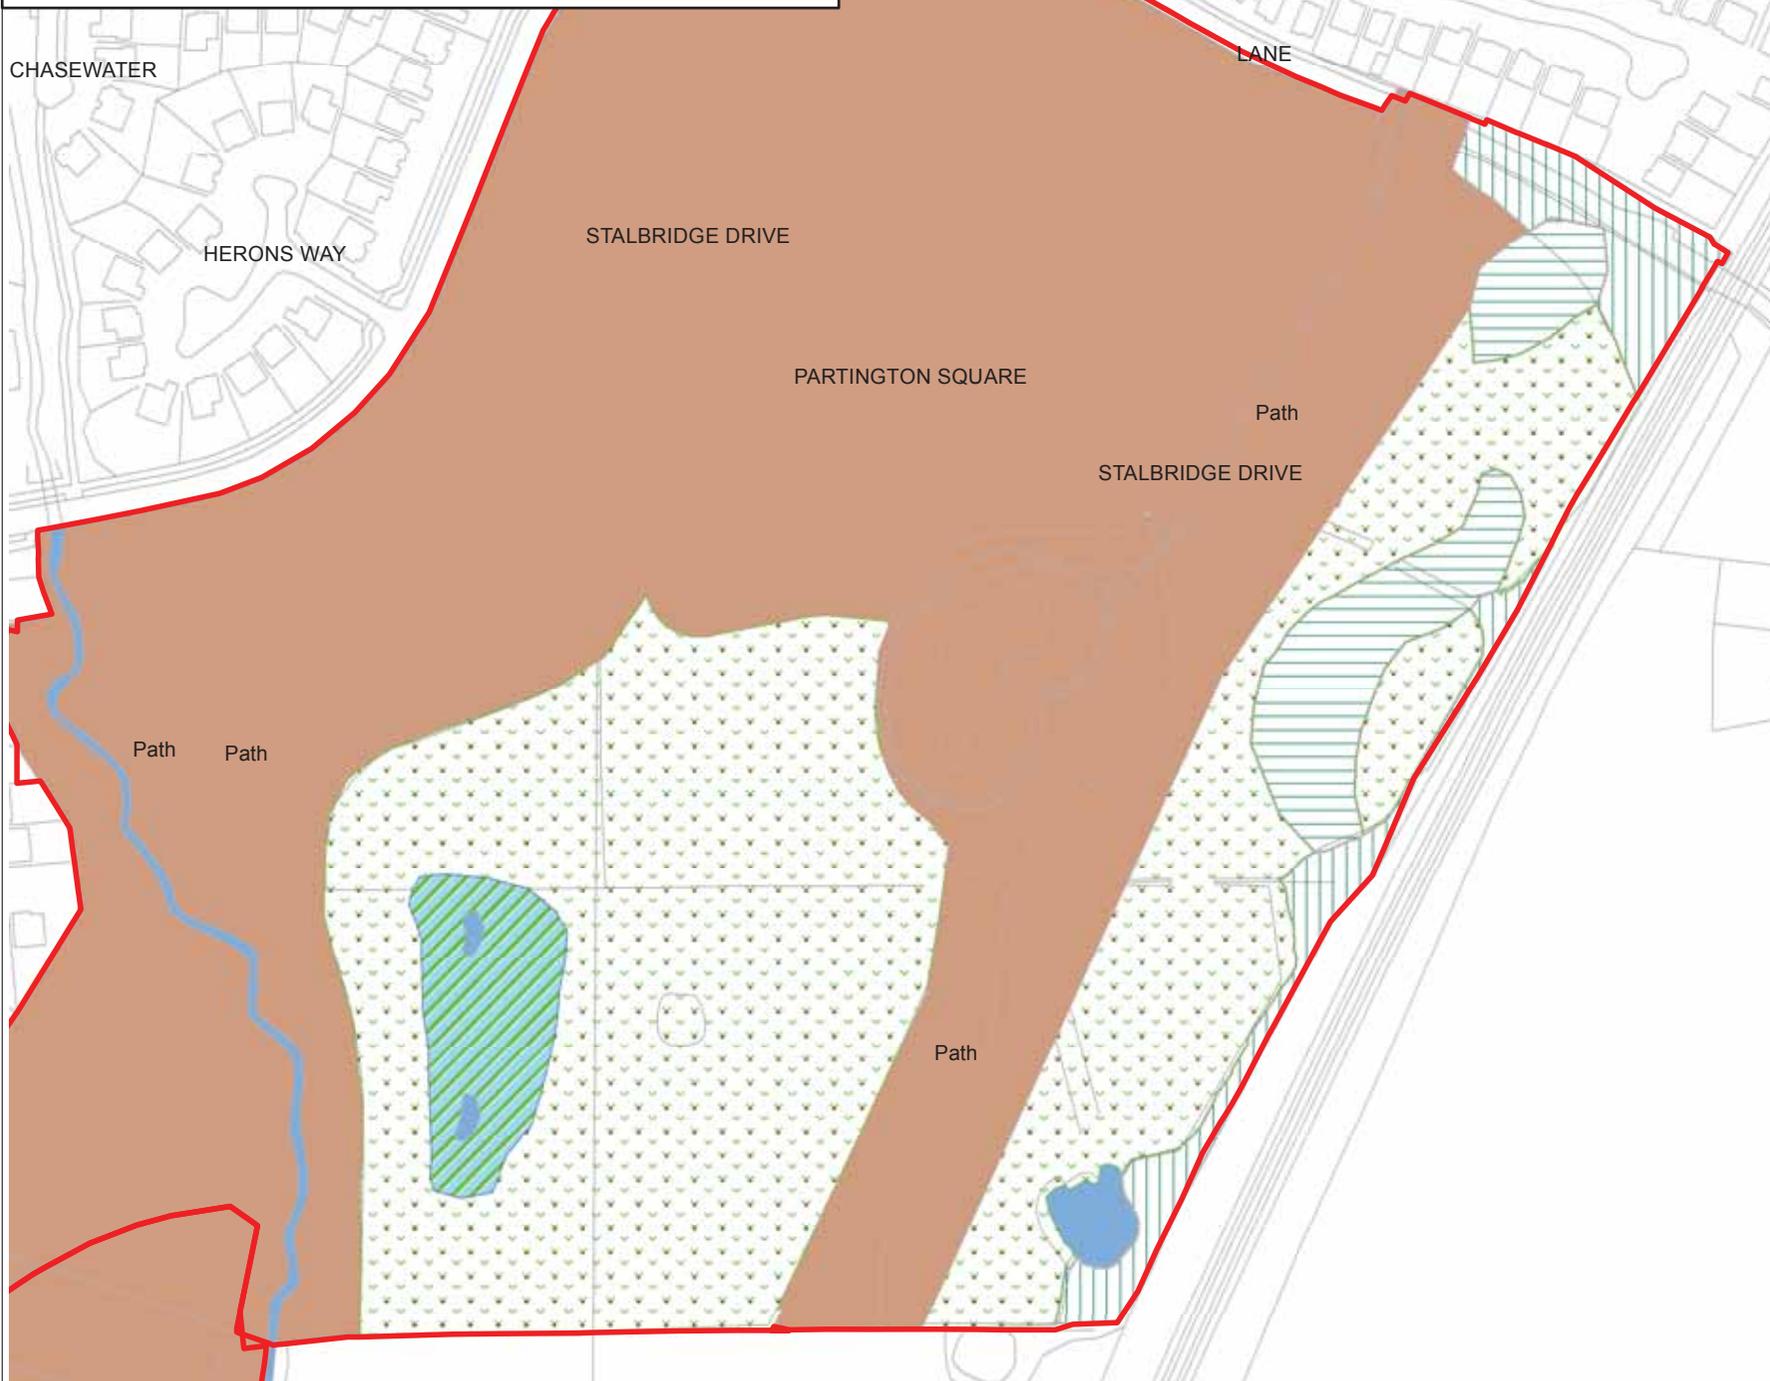

**Key**


- HCA Leasehold Boundary
- G6 - Wildflower and Conservation Area
- Other Tenants
- Scrub
- Waterbody
- Wetland
- Semi Mature Woodland

Revision:	Drawn:	Checked:	Approved:	Date:

Reproduced with permission of Ordnance Survey on behalf of Her Majesty's Stationery Office. Crown Copyright and database right 2014. All rights reserved. Ordnance Survey License Homes and Communities Agency 100024393

Project:	NL434			
	Runcorn LM & Cleansing 2015 – 2018			
Title:	RC12			
Drawing No:	G.NL434.001.10			
Scale:	1:2,000 @ A4	Date:	30/04/2015	
Drawn:	RM	Checked:	JC	Approved: SB

4 Weekly Cleanse and Inspect to whole site

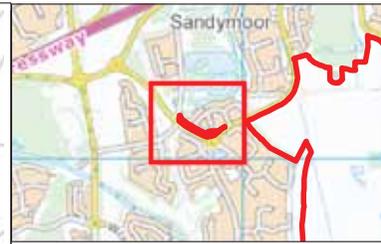

**Key**

-  HCA Leasehold Boundary
-  Broadleaved Tree
-  G2 - Short Grass
-  O1 - Ornamental Shrub and Ground Cover Pruning



Revision:	Drawn:	Checked:	Approved:	Date:

	Reproduced with permission of Ordnance Survey on behalf of Her Majesty's Stationery Office. Crown Copyright and database right 2014. All rights reserved. Ordnance Survey License Homes and Communities Agency 100024393
	Project: NL434 Runcorn LM & Cleansing 2015 – 2018

Title: RC13 Holford Moss	
Drawing No: G.NL434.001.11	
Scale: 1:1,250 @ A4	Date: 30/04/2015
Drawn: RM	Checked: JC      Approved: SB

4 Weekly Cleanse and Inspect to whole site



**Key**

-  HCA Leasehold Boundary
-  Broadleaved Tree
-  G2 - Short Grass
-  O1 - Ornamental Shrub and Ground Cover Pruning

OSPREY CLOSE



CLOSE  
BRAMBLING



Revision:	Drawn:	Checked:	Approved:	Date:

	<small>Reproduced with permission of Ordnance Survey on behalf of Her Majesty's Stationery Office. Crown Copyright and database right 2014. All rights reserved. Ordnance Survey License Homes and Communities Agency 100024393</small>
---	---

Project: NL434  
Runcorn LM & Cleansing 2015 – 2018

Title: RC14  
Brambling Close

Drawing No: G.NL434.001.12

Scale: 1:500 @ A4      Date: 30/04/2015

Drawn: RM	Checked: JC	Approved: SB
-----------	-------------	--------------