



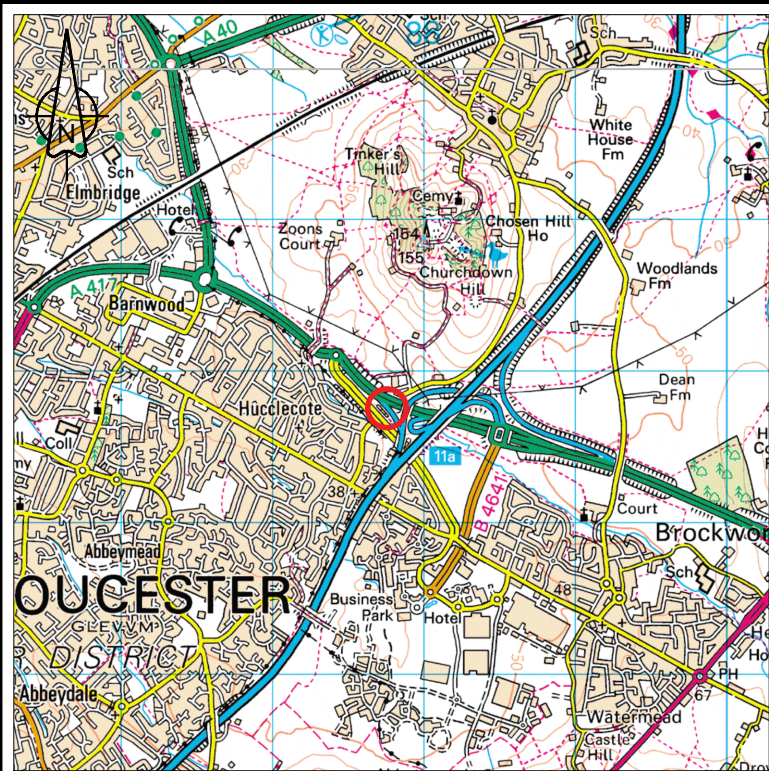

LOCATION PLAN
SCALE 1:50,000

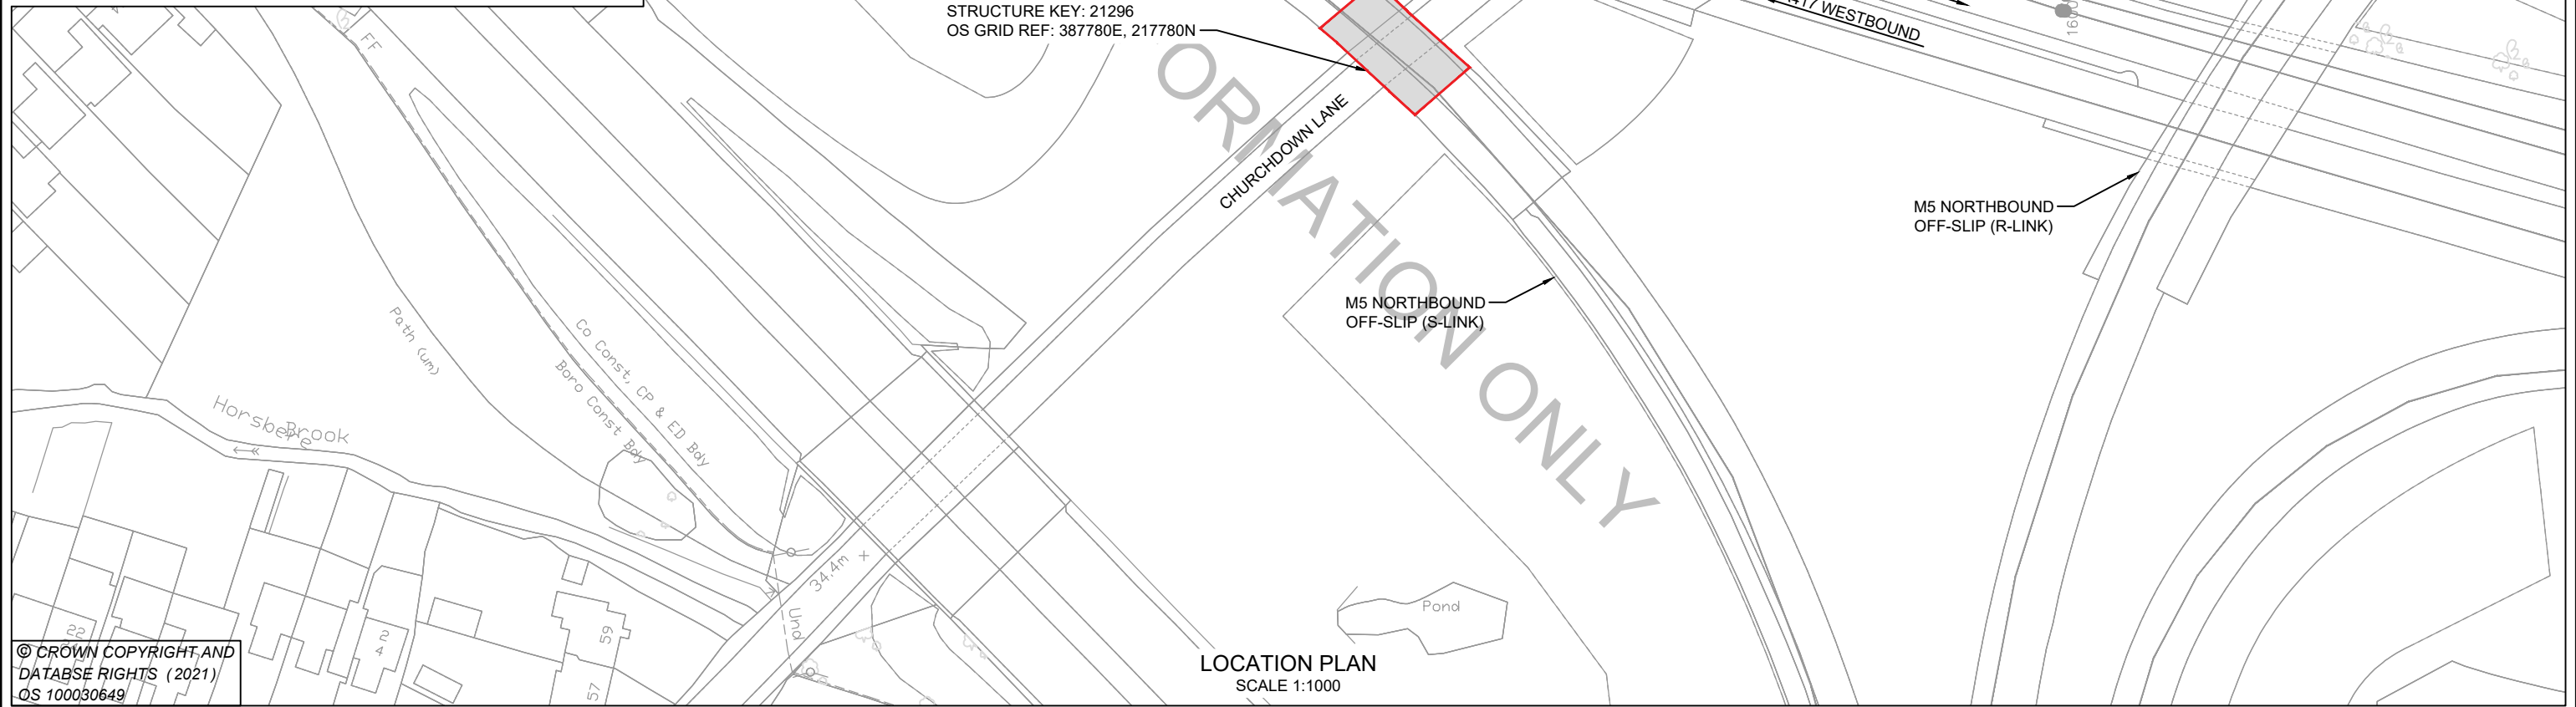

LOCATION PLAN
SCALE 1:1000

NOTES
1. ALL DIMENSIONS ARE IN METRES UNLESS OTHERWISE NOTED.

CLIENT

AGENT

PROJECT NAME		M5 J11A PITMILL JOINTS			
DRAWING TITLE		LOCATION PLAN			
REFERENCE	SCALE :	1:1000	DRAWING STATUS		
	DIMENSIONS :	m	WORK IN PROGRESS		
	COPYRIGHT © KIER		PRELIMINARY		✓
			CONSTRUCTION		
	ORIG DWG SIZE:	A3	AS-BUILT		
	SUITABILITY: S2		FOR INFORMATION		

P01	FOR INFORMATION.	JB	HM	AM	AM	11/02/2021
REV	DETAILS	DRWN	DES	CHKD	APPD	DATE
DRAWING NUMBER						KIER PROJECT REFERENCE
PROJECT		ORIGINATOR		VOLUME		HE605473
HE605473		KIER		SBR		REVISION
M5_BR_21296		DR		CB		P01
LOCATION		TYPE		ROLE		
				010001		
				NUMBER		