


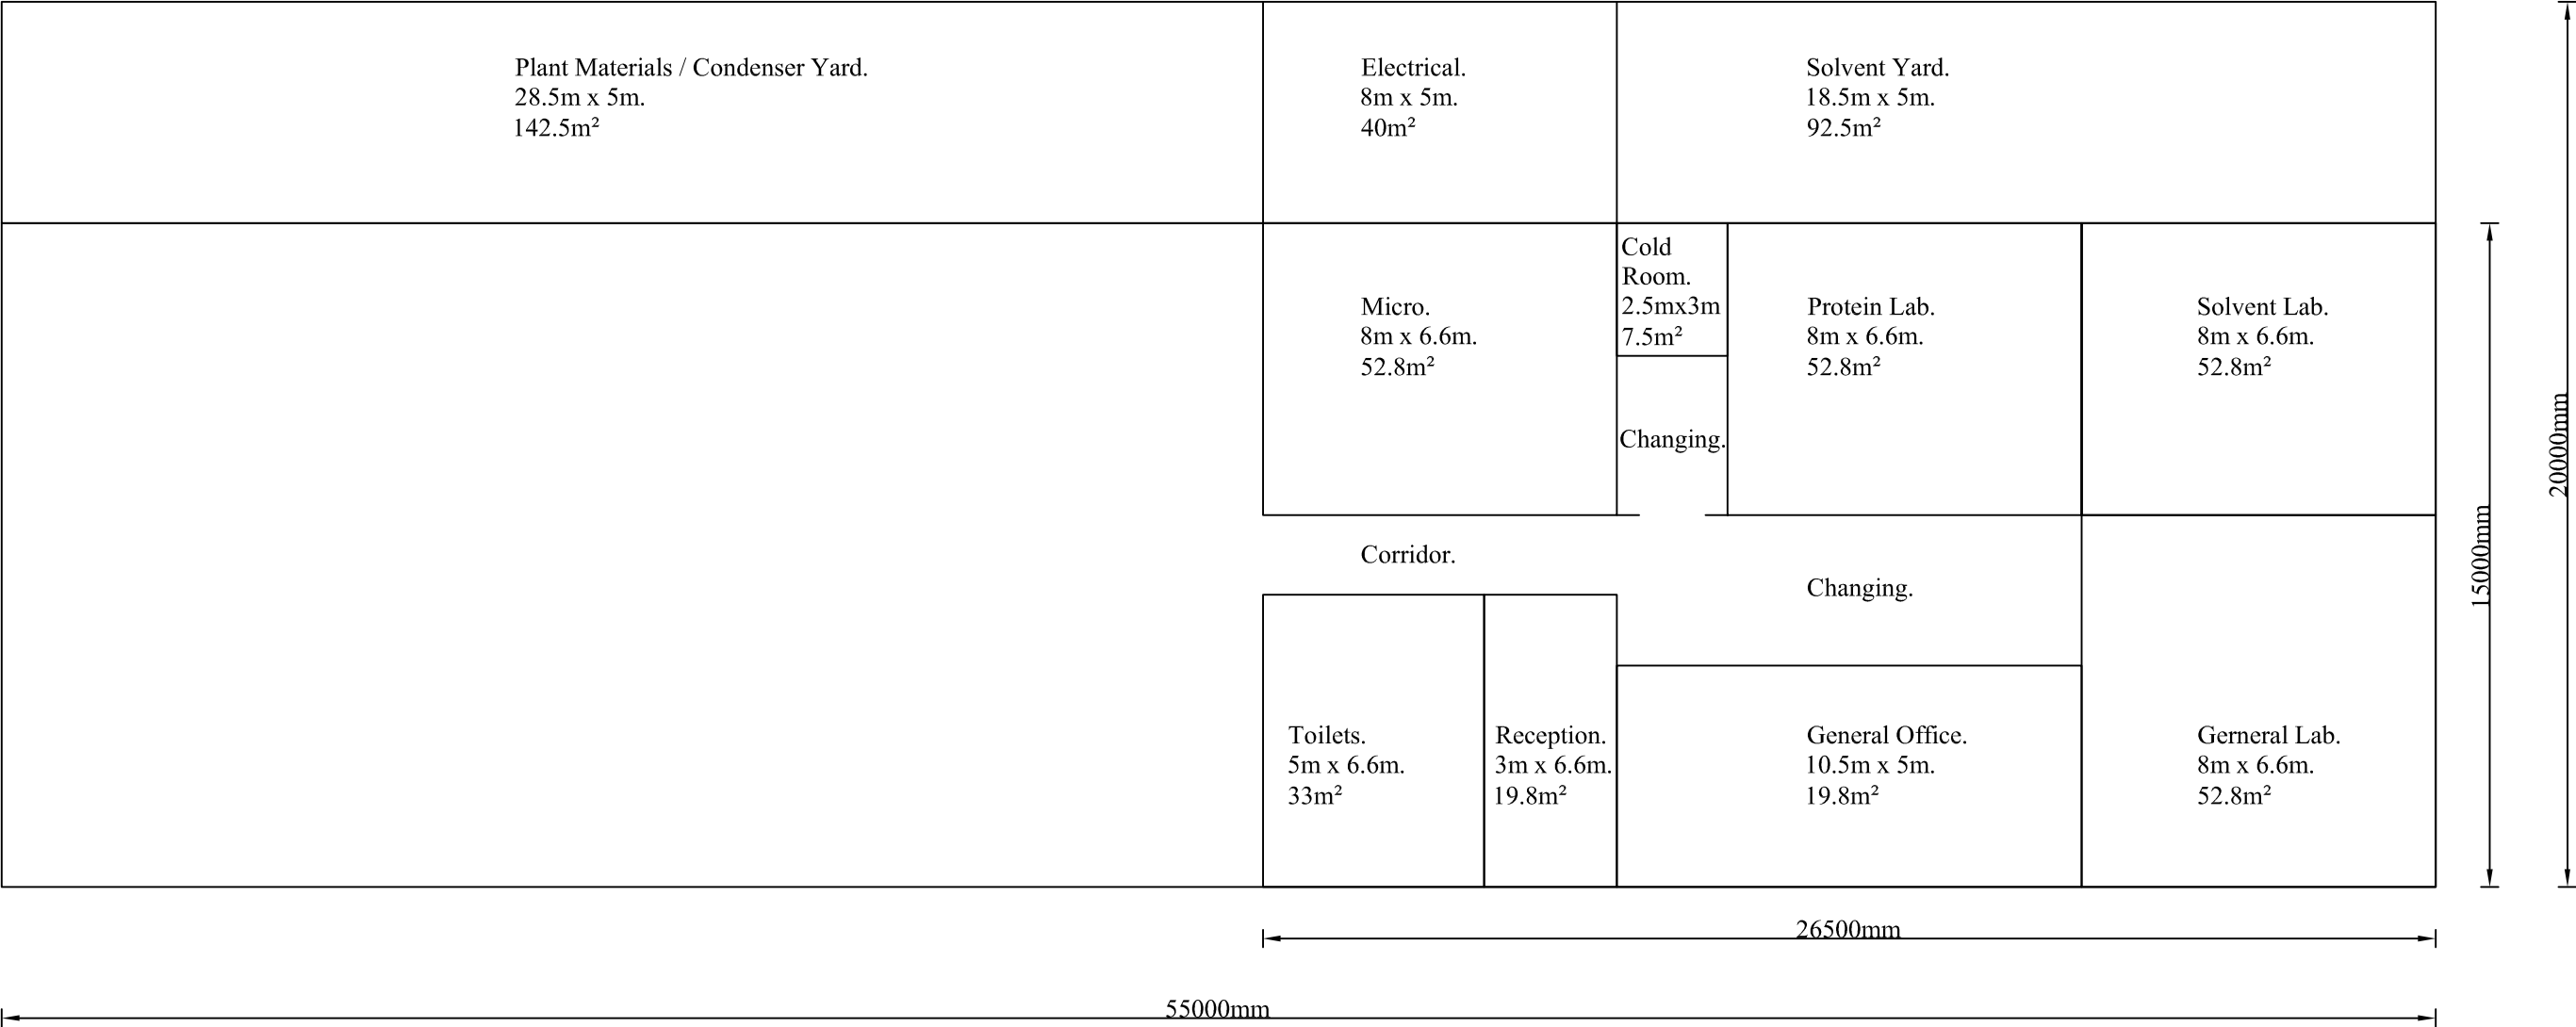

		DO NOT SCALE DRAWING. IF IN DOUBT ASK.	
		DATE. 19/05/15	
JOHN INNES CENTRE.			
PROJECT.		JIC / Feasibility study.	
DETAIL.		Molfarma	
SCALE. 1:150	DETAIL BY.	AD	DATE. 05/06/2015
	DRAWN BY.	AD	DATE. 05/06/2015
	APPROVED BY.	IB / IW	DATE. 05/06/2015
DRW No. 003		REV No. 0	